




Existing East Elevation  
Scale 1:100 @ A1

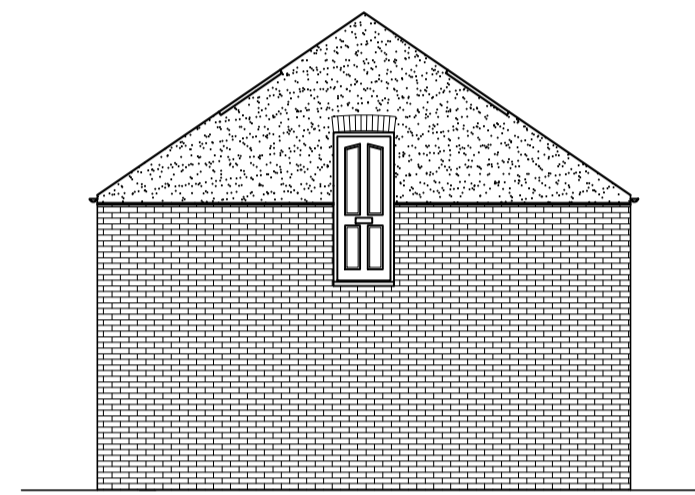


Existing North Elevation  
Scale 1:100 @ A1

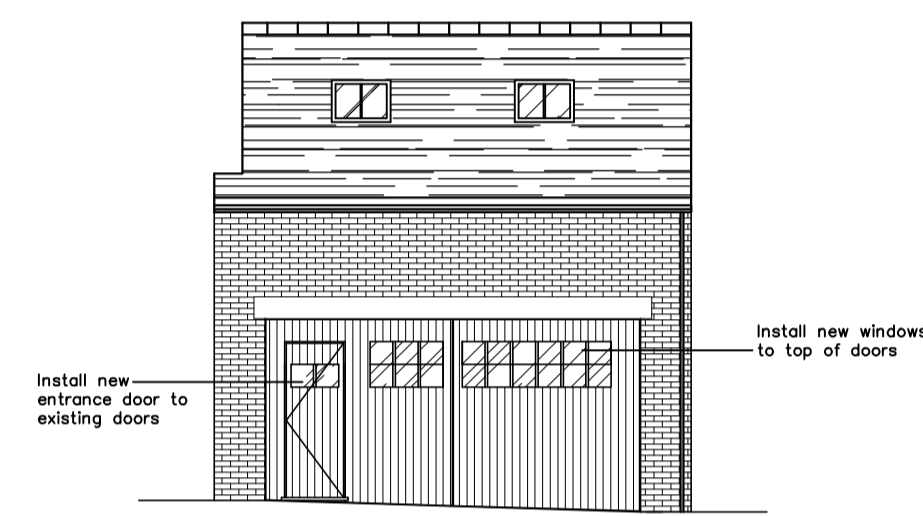


Proposed East Elevation  
Scale 1:100 @ A1

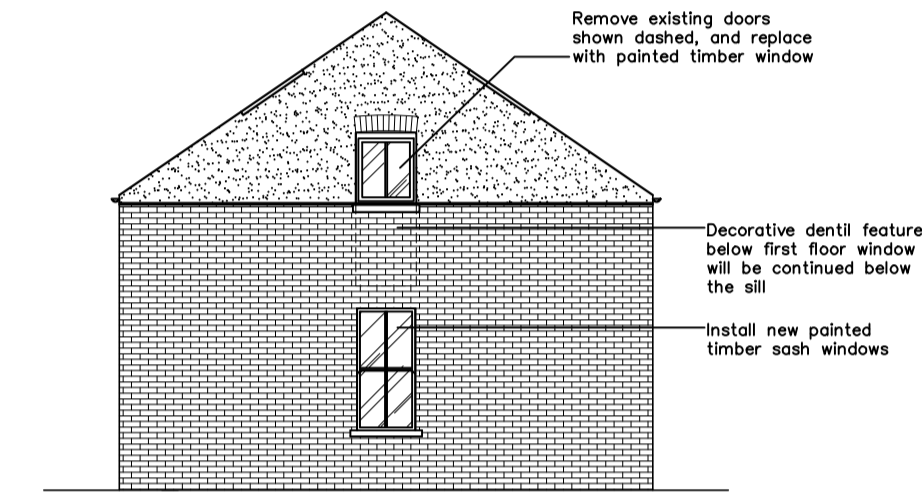


Proposed North Elevation  
Scale 1:100 @ A1

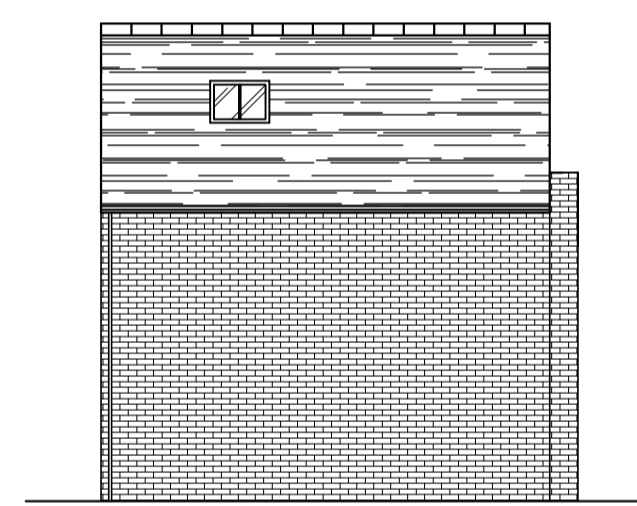


Existing West Elevation  
Scale 1:100 @ A1

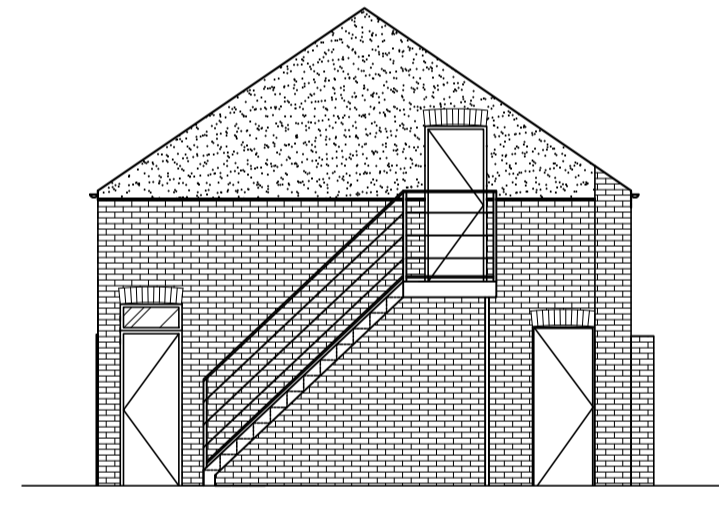

Existing South Elevation  
Scale 1:100 @ A1

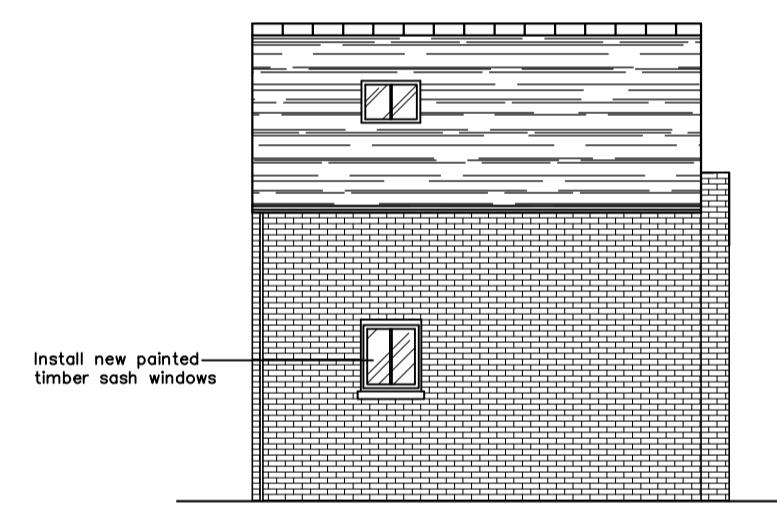

Proposed West Elevation  
Scale 1:100 @ A1

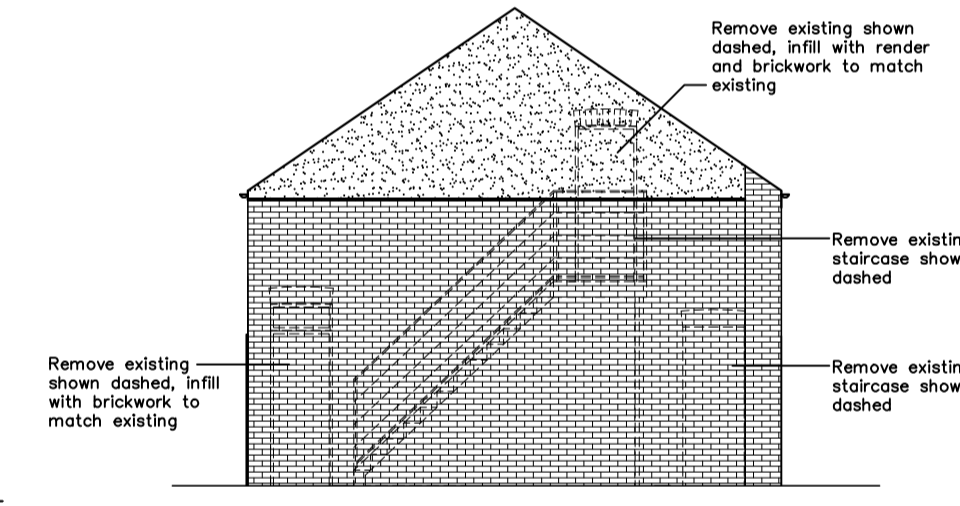

Proposed South Elevation  
Scale 1:100 @ A1

PROJECT: Gleneagles Guesthouse 5-6 Clifftown Parade		<p>BRELEY DESIGN LTD Breley Design Ltd, Harrier House Aviation way, Southend-on-Sea Essex SS2 6UN, England Telephone: +44 (0)1702 541300 Facsimile: +44 (0)1702 543123 Email: info@breleydesign.com</p>
TITLE: Existing and Proposed Garage Elevations		
SCALE: 1:100 @ A1	DATE: June 21	
Drawing No. 1436-05	REV. B	

Copyright of this drawing shall remain the property of Breley Design Limited. It may not be used in whole or part by any other parties for any other purpose without prior consent. All dimensions to be checked on site and any discrepancies reported to Breley Design Limited before work commences.