




NOTES:
 Do not scale this drawing. Work to figured dimensions only. Check all dimensions on site. Confirm any discrepancies prior to commencement of work.

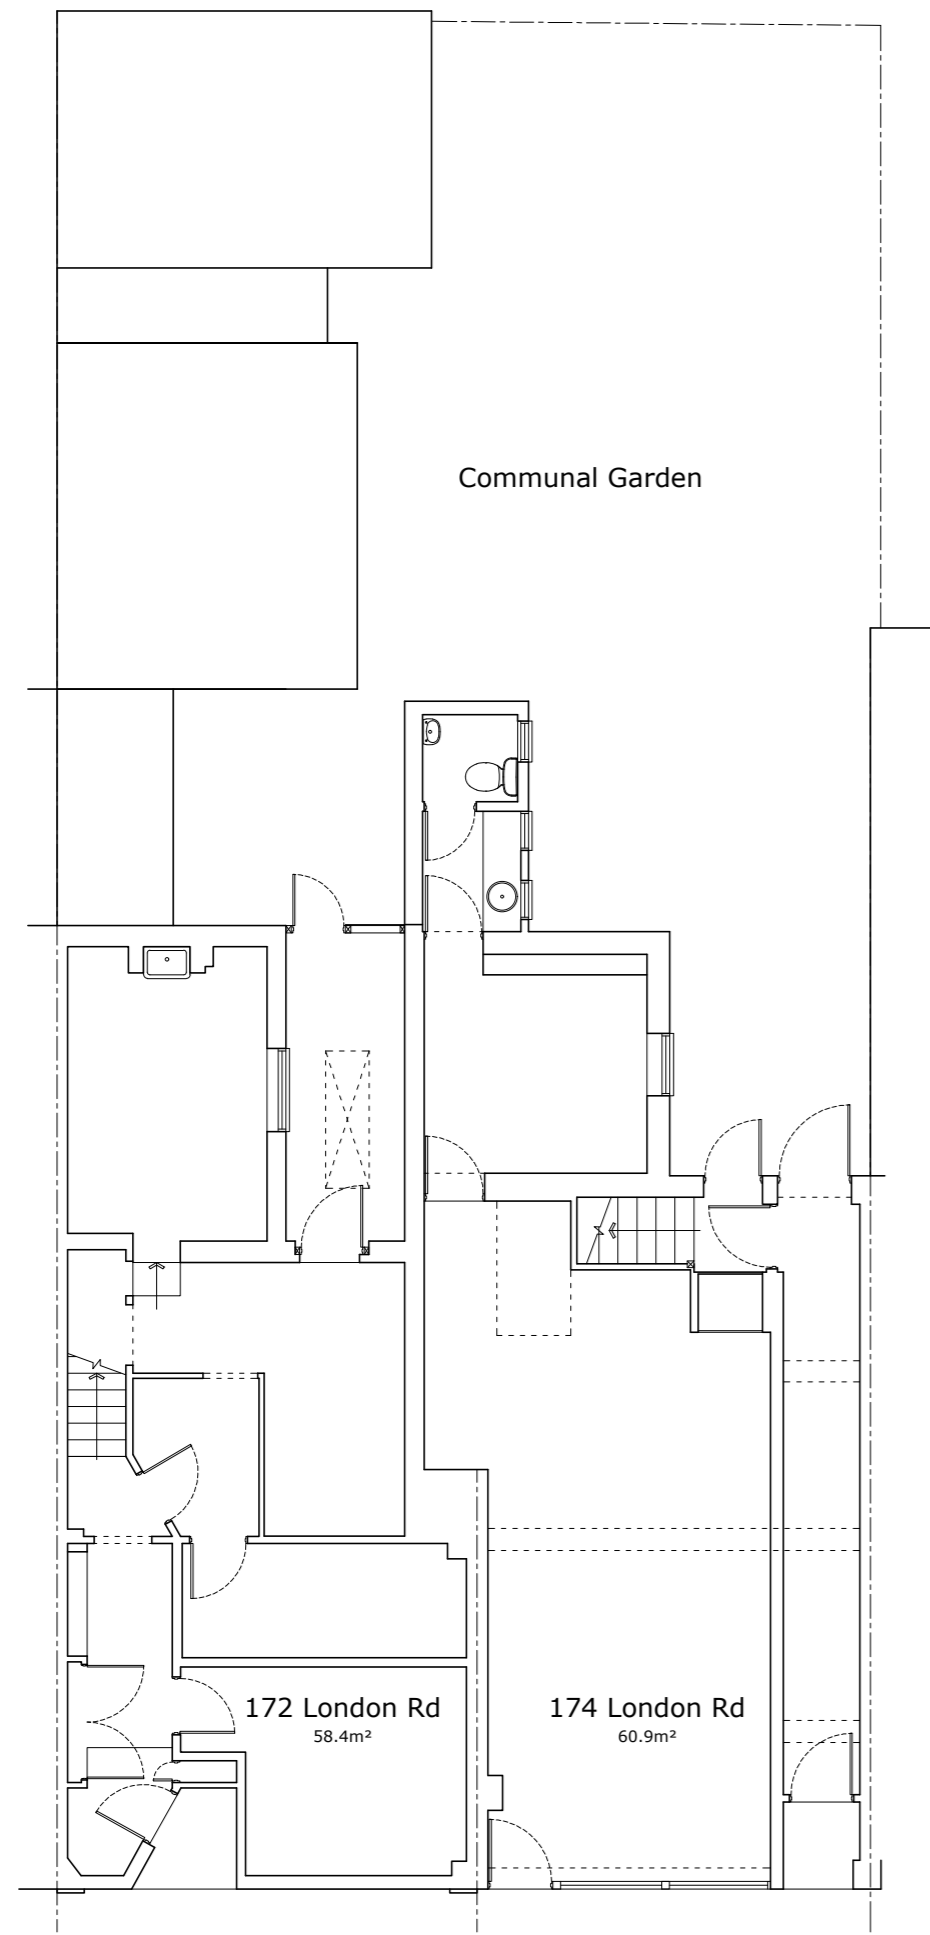

EXISTING GROUND FLOOR PLAN
 SCALE 1:100
 0 1 2 3 4 5m

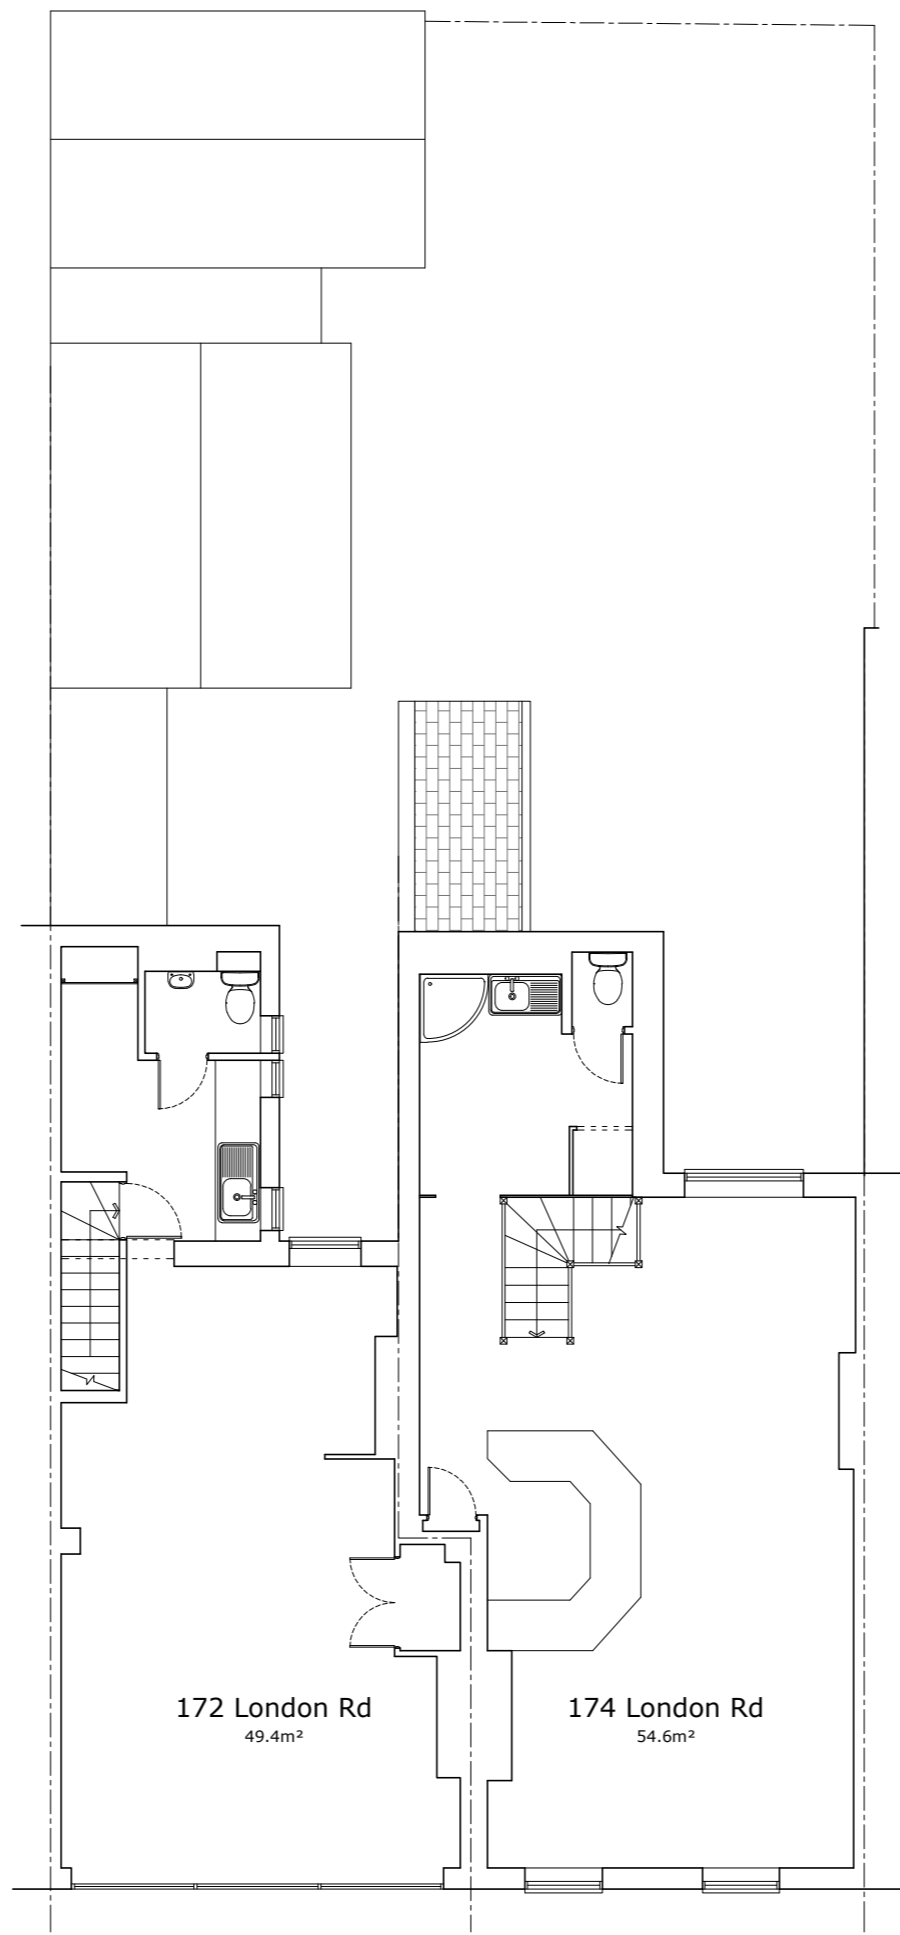

EXISTING FIRST FLOOR PLAN
 SCALE 1:100
 0 1 2 3 4 5m

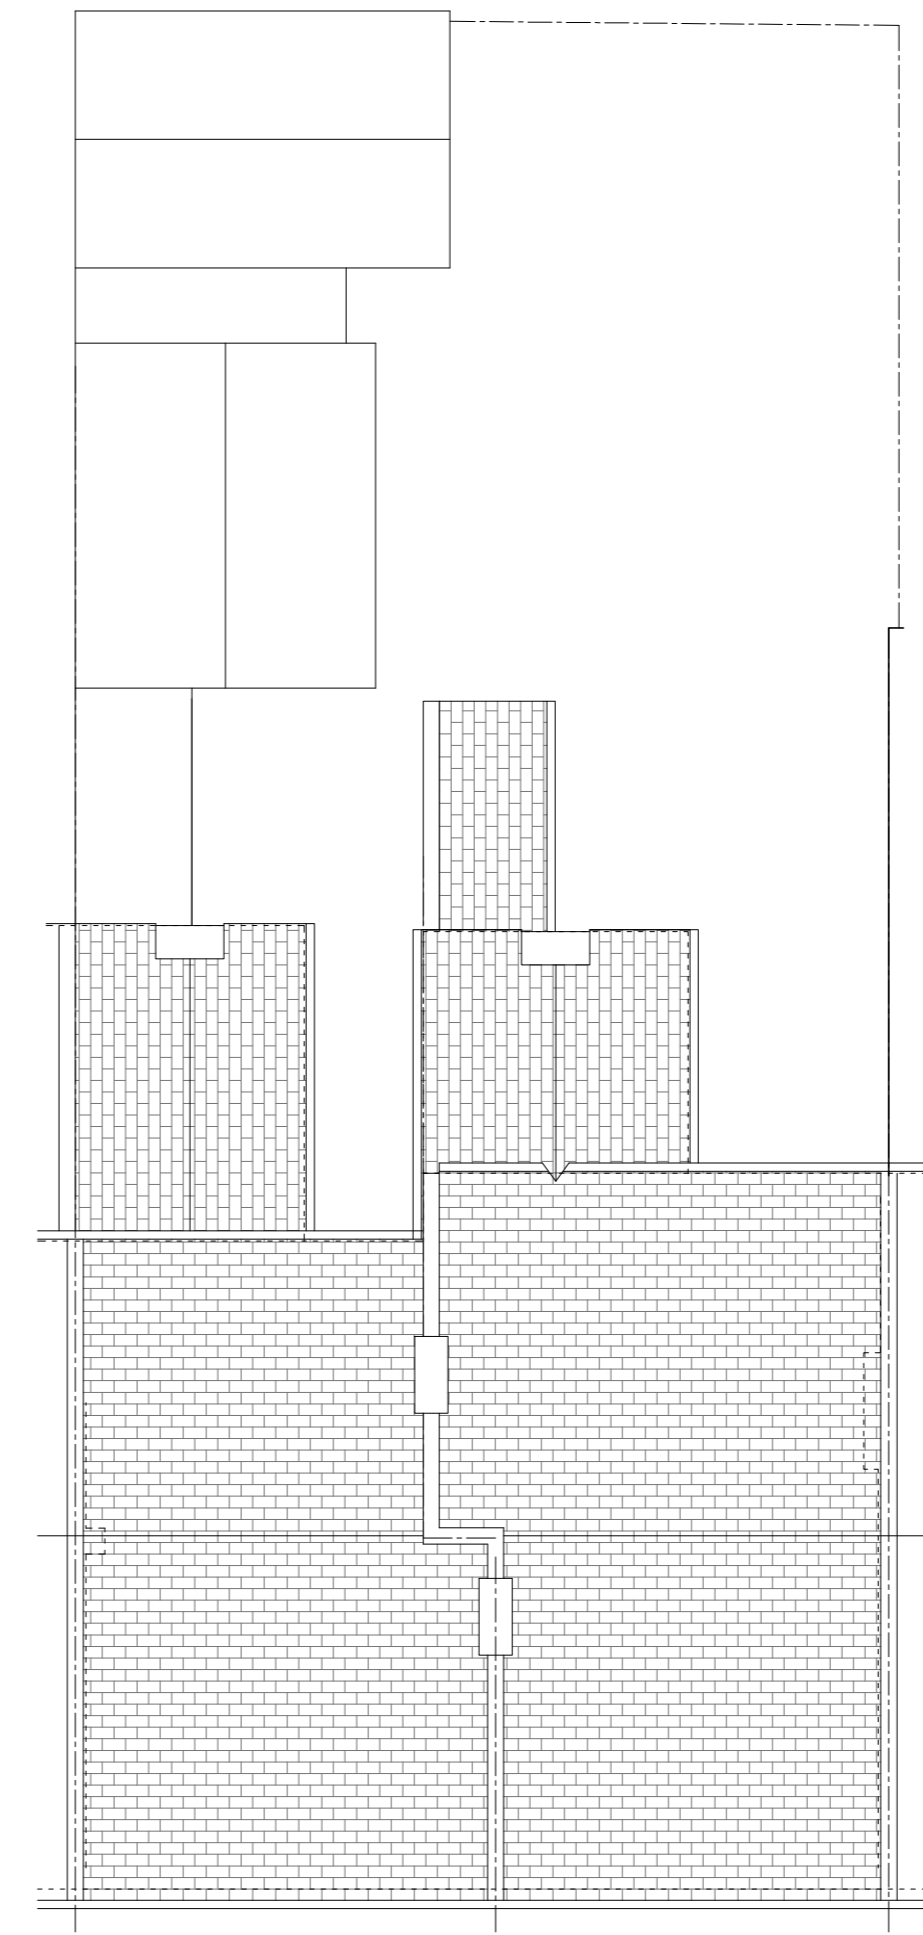

EXISTING ROOF PLAN
 SCALE 1:100
 0 1 2 3 4 5m

Rev:00	08/21	First Issue
Krystal Architecture Ltd <small>A :5 Tyndale Avenue, Basildon, Essex, SS14 3UD</small> <small>T : 01268 454581 / 07999061557</small> <small>E : info@krystal-architecture.com</small> <small>W : www.krystal-architecture.com</small>		
Project Address 172 London Road, Southend		
Client Name Property Point		
Drawing Title Existing Plans		
Status Planning Drawings		
Drawing Number 695 -401		Rev: -
Date 30.08.21	Scale 1:100 @A2	Drawn By WN