


NOTES:  
Do not scale this drawing. Work to figured dimensions only. Check all dimensions on site. Confirm any discrepancies prior to commencement of work.




EXISTING FRONT ELEVATION  
SCALE 1:100  
0 1 2 3 4 5m



174 EXISTING RIGHT ELEVATION  
SCALE 1:100  
0 1 2 3 4 5m

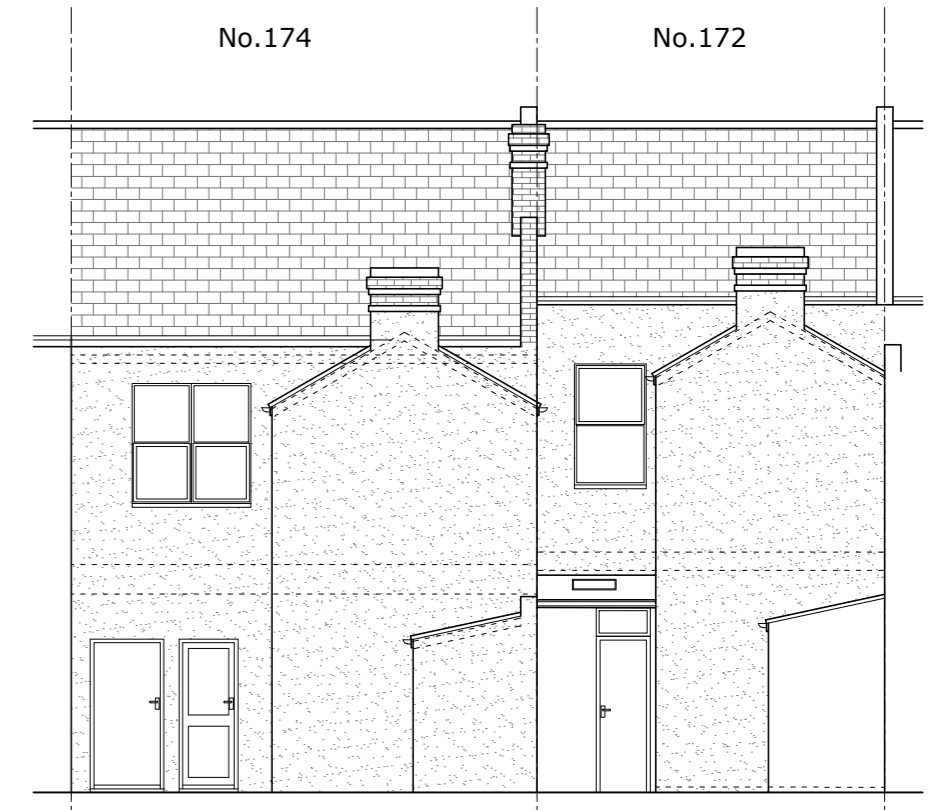


EXISTING REAR ELEVATION  
SCALE 1:100  
0 1 2 3 4 5m

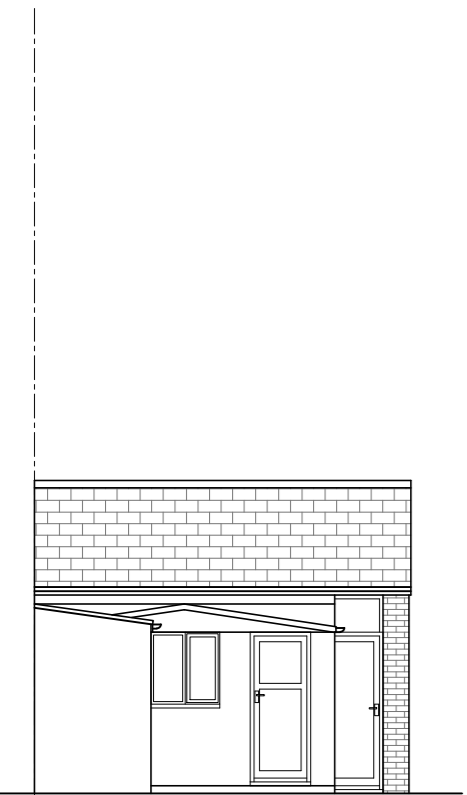

OUT BUILDINGS ELEVATION  
SCALE 1:100  
0 1 2 3 4 5m



172 EXISTING RIGHT ELEVATION  
SCALE 1:100  
0 1 2 3 4 5m

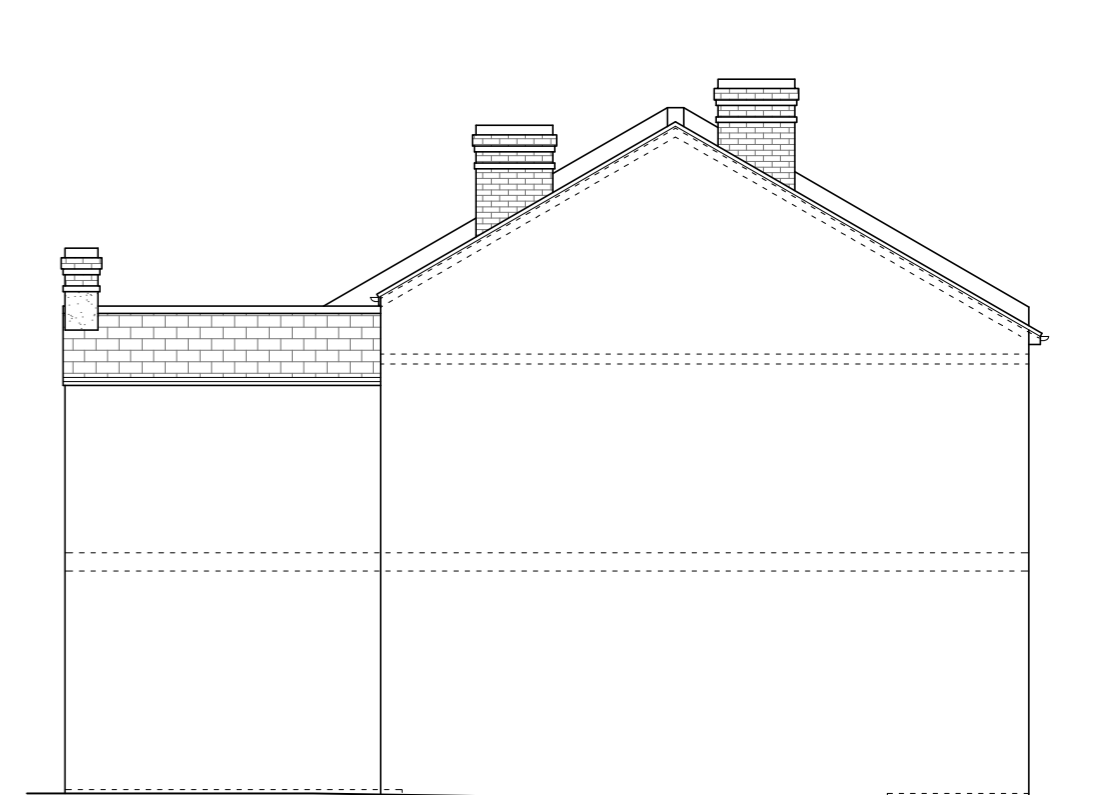

172 EXISTING LEFT ELEVATION  
SCALE 1:100  
0 1 2 3 4 5m

Rev:00	05/21	First Issue
<b>Krystal Architecture Ltd</b>		
A : 5 Tyndale Avenue, Basildon, Essex, SS14 3UD		
T : 01268 454581 / 07999061557		
E : info@krystal-architecture.com		
W : www.krystal-architecture.com		
<b>Project Address</b>		
172 London Road, Southend		
<b>Client Name</b>		
Property Point		
<b>Drawing Title</b>		
Existing Elevations		
<b>Status</b>		
Planning Drawings		
<b>Drawing Number</b>		<b>Rev: -</b>
695 -402		
<b>Date</b>	<b>Scale</b>	<b>Drawn By</b>
30.08.21	1:100 @A2	WN