



Ground Floor

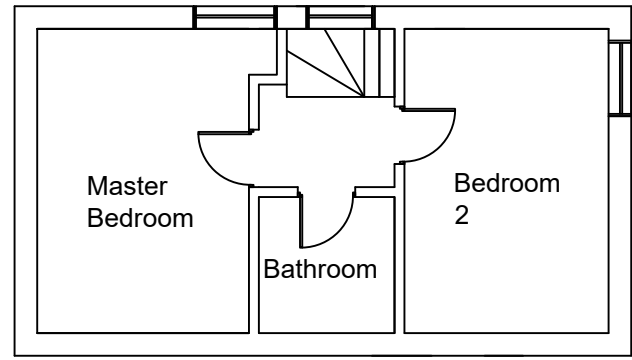

First Floor

 

Comments: NB Drawings are not for construction purposes.	 The Furnace, The Maltings, Princes Street, Ipswich, Suffolk, IP1 1SB. Tel: 01473 407911 enquiries@planningdirect.co.uk www.planningdirect.co.uk	Client Details: Anthony Stavrindes		Title: Existing Floor Plan		
		Site: 369 Westborough Road, Westcliff, SS0 9TS		Drawn by: JB Date: 29.09.21		
		Site Area: Footprint: GIFA:		Scale: 1:100		Sheet: A3
				Sheet No: 4	Rev: 0762	Ref: 0762