




Existing Ground Floor 1:100

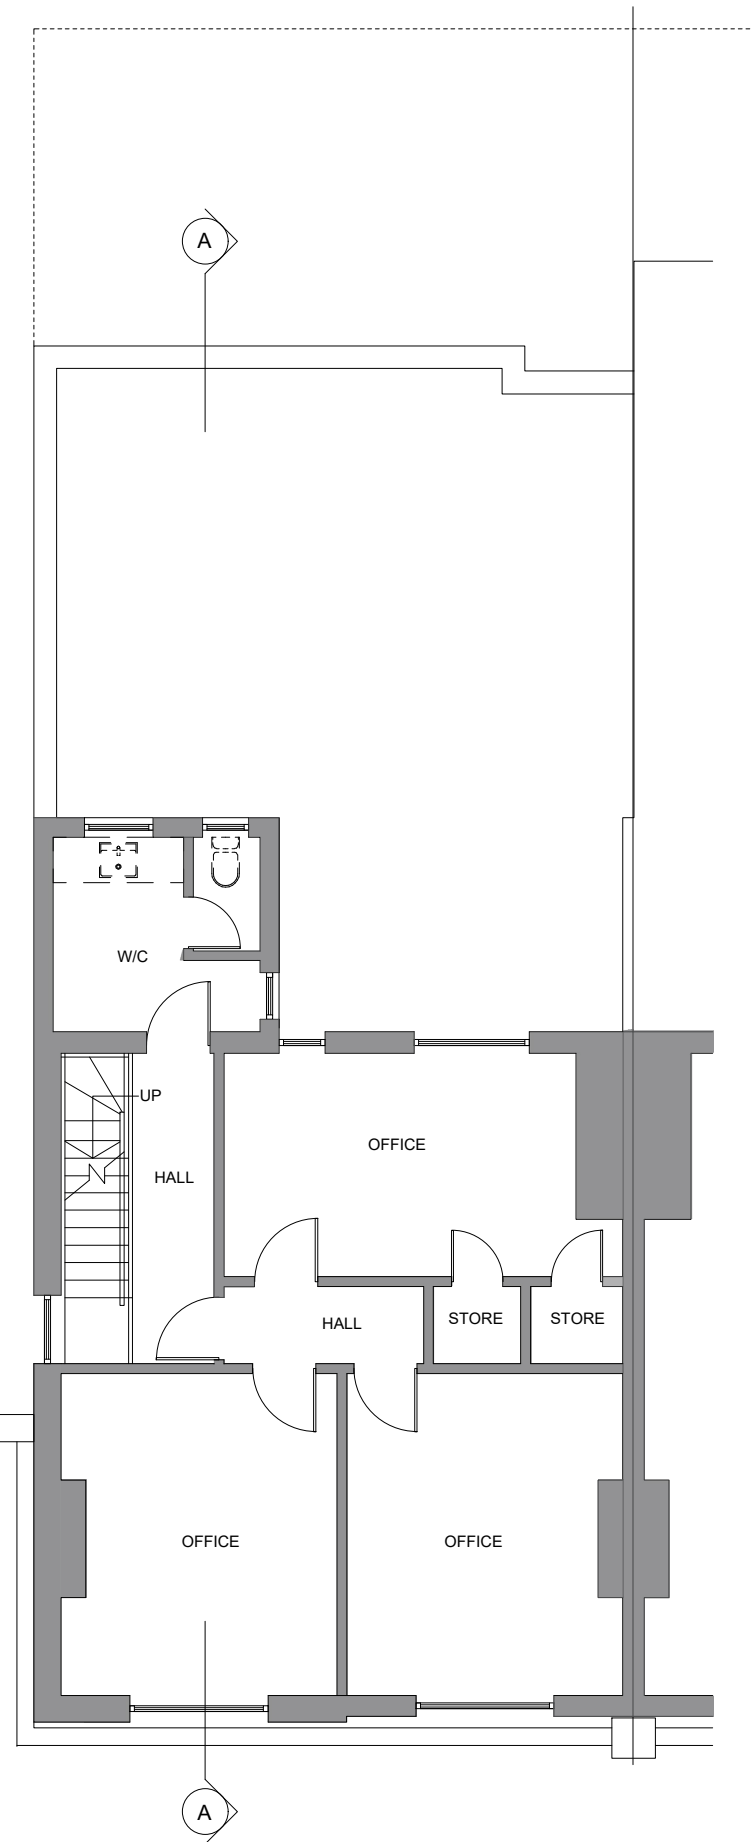


Existing First Floor 1:100

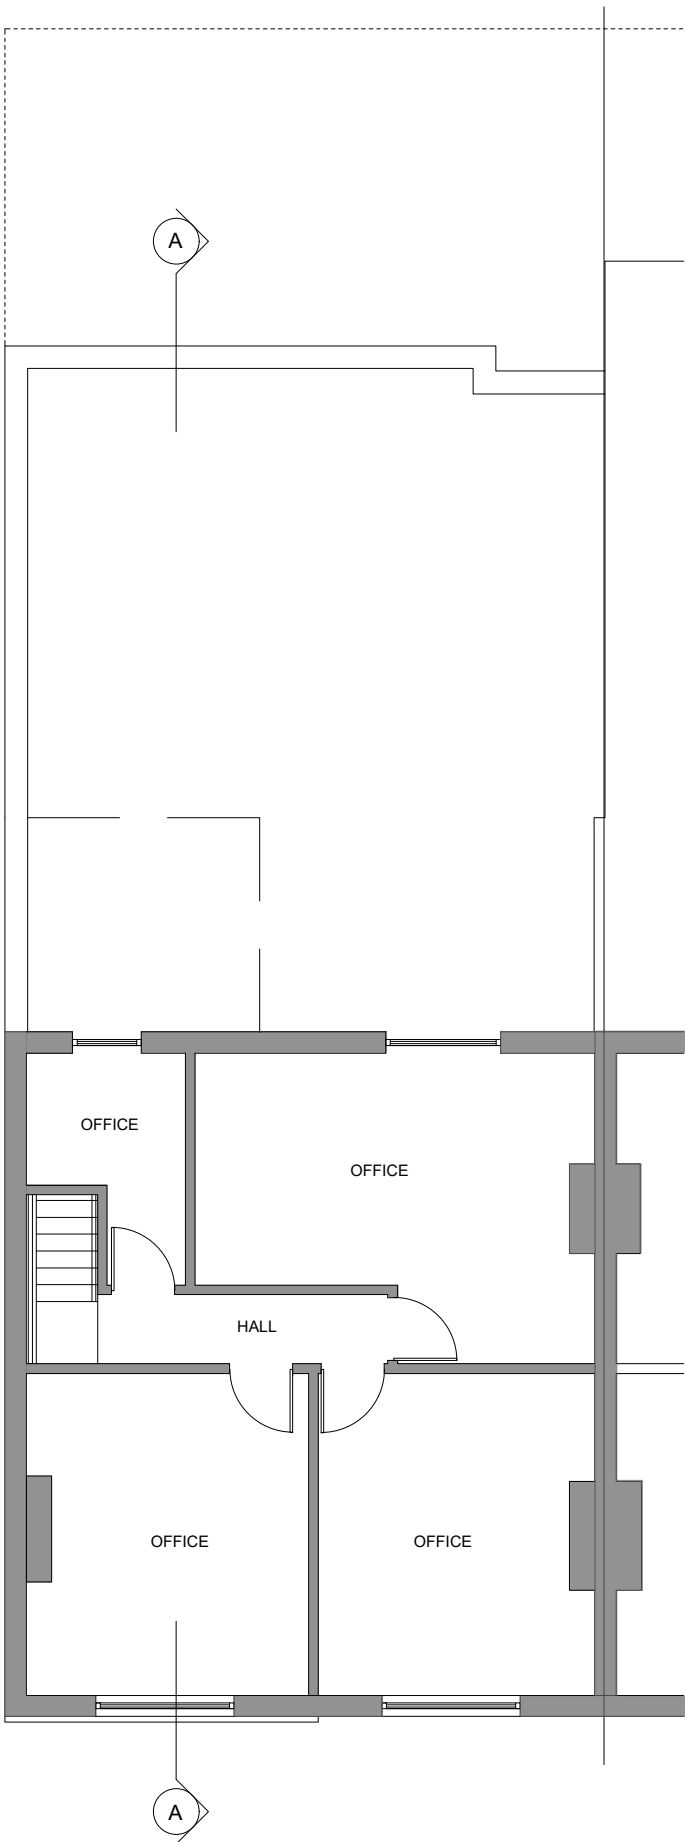

Existing Second Floor 1:100

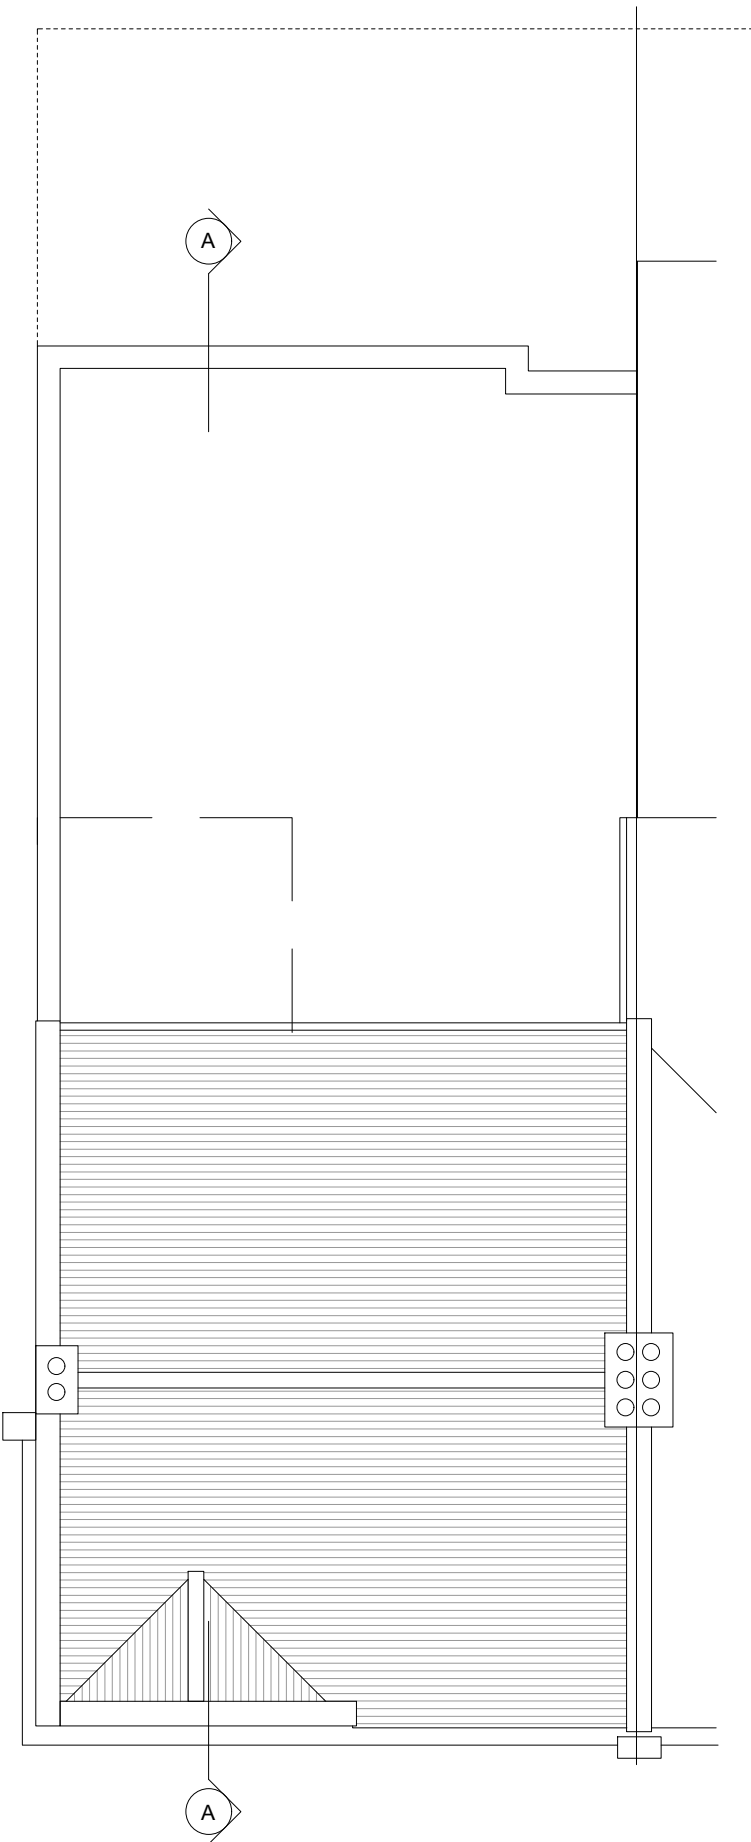

Existing Roof Plan 1:100

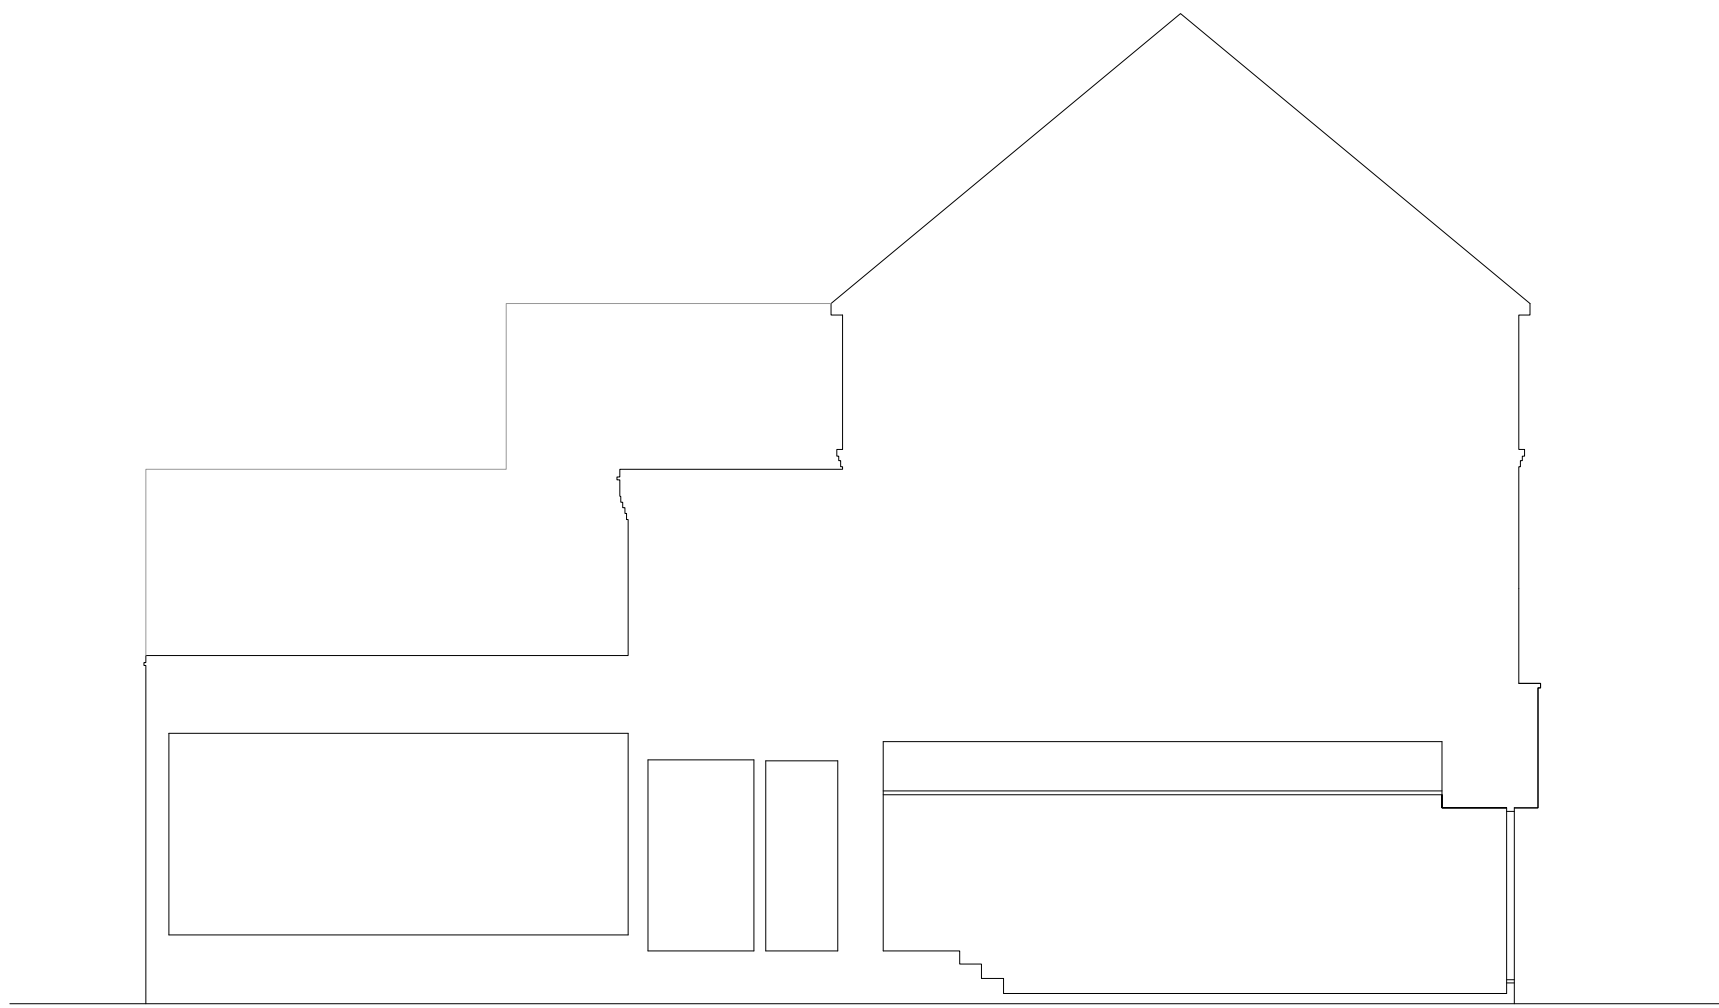


Existing Ground Floor Section 1:100



Existing Front Elevation 1:100



Existing West Elevation 1:100

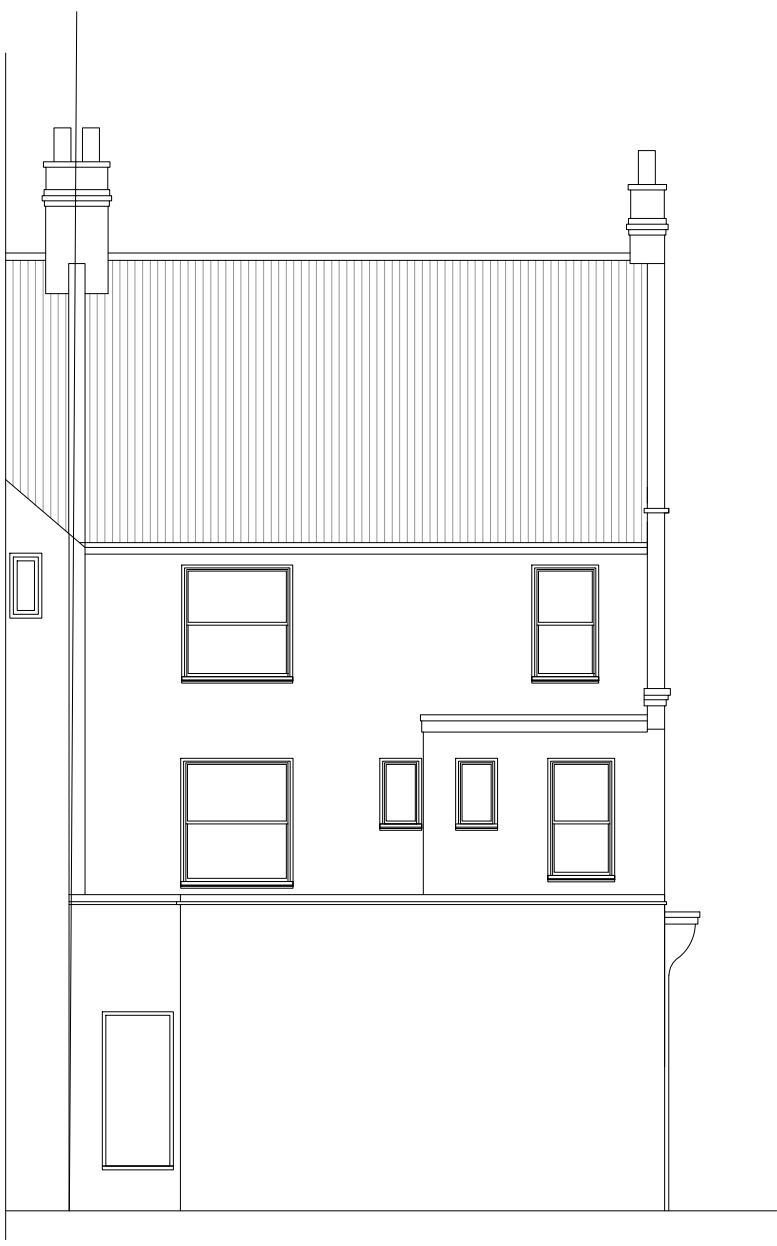

Existing Rear Elevation 1:100



Existing East Elevation 1:100

North

Notes:

A	Planning Clarification	ABG	15/03/2022
1	Production of drawings	RK	24/02/2022
Rev	Comment	By	Date

Stage:
3 - Planning

Client:
Daniel Mead

Project:
55 Broadway
Leigh-on-Sea
Essex

Drawing Title:
Existing Plans, Elevations and Sections

Drawing no:
732 - P02

Revision: A	Drawn by: WS
Project no: 732	Chkd by: ---

Scale: @ 1:100

SKARCHITECTS
853-855 London Road
Westoff-on-Sea
SS0 9SZ
Tel: 01702 599250
Email: info@skarchitects.co.uk

We do not scale from this drawing.
Drawings to be used in conjunction with all other issued drawings, documents and relevant consultant's information.
All information on this drawing is for guidance purposes only. All dimensions must be checked onsite.
This information is subject to Building Control requirements and the requirements of all relevant statutory authorities and service providers.
© SKARCHITECTS Ltd 2020