


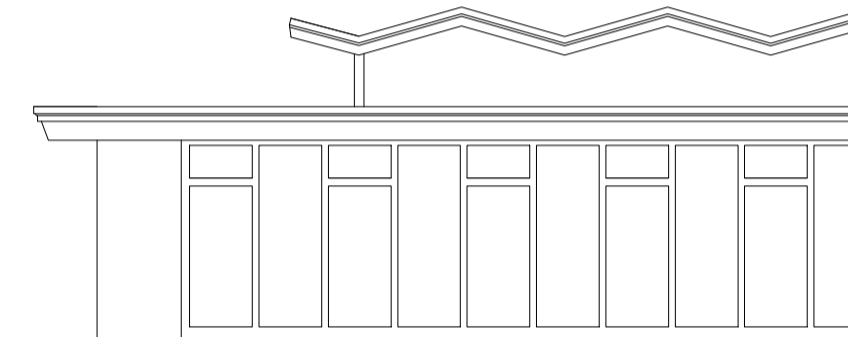

Proposed Front Elevation 1:100  
0 1 2 3 4 5



Proposed Fleetwood Elevation 1:100  
0 1 2 3 4 5

Notes:

Rev	Comment	By	Date
B	Balcony Addition	ABG	08/07/2021
A	Balcony Addition	ABG	08/07/2021
-	Planning	ABG	18/09/2020

Stage:  
3 - Planning

Client:  
Canetigh Ltd

Project:  
Les and Garys  
659 London Road  
Westcliff-on-sea  
Essex  
SS0 9PD

Drawing Title:  
Proposed Elevations

Drawing no:  
**409P06**

Revision: **B** Drawn by: ABG

Project no: **409** Chkd by: ABG

Scale: 1:100 @ A1

**SKARCHITECTS**

603-605 London Road  
Westcliff-on-Sea  
SS0 9SZ  
Tel: 01702 599250  
Email: info@skarchitects.co.uk

Do not scale from this drawing.  
Drawing to be read in conjunction with all other issued drawings, documents and relevant consultants' information.  
All dimensions on this drawing to be given in metric units. All dimensions must be checked on site.  
This information is subject to Building Control requirements and the requirements of all relevant statutory authorities and service providers.  
© SKARCHITECTS Ltd 2020