



EXISTING FLOOR PLAN

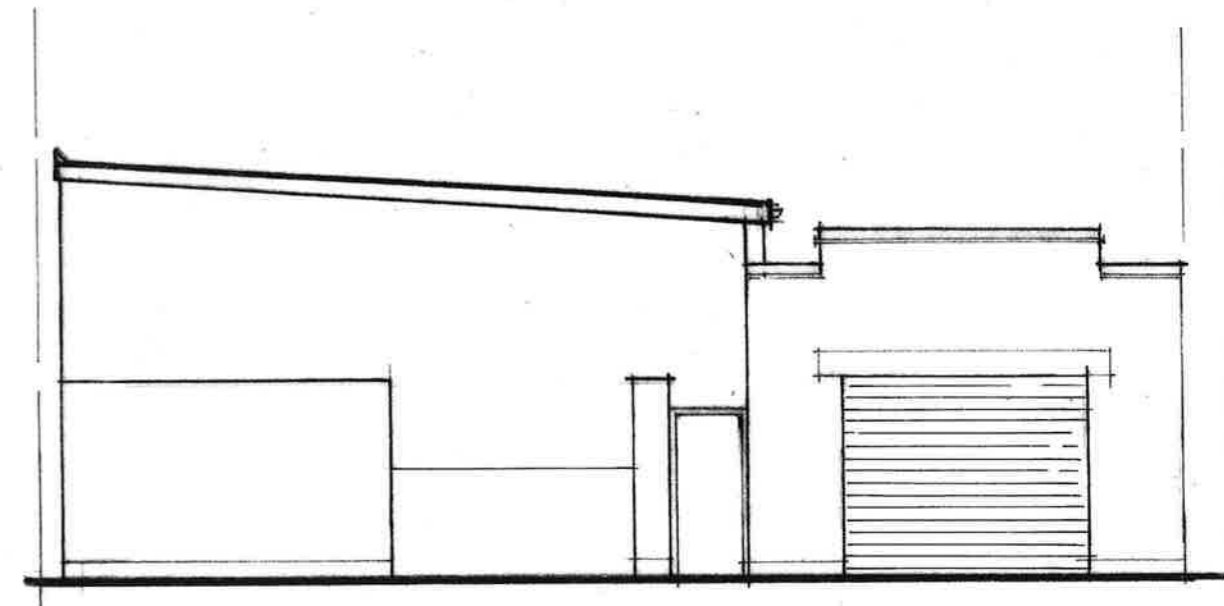

EXISTING FRONT ELEVATION

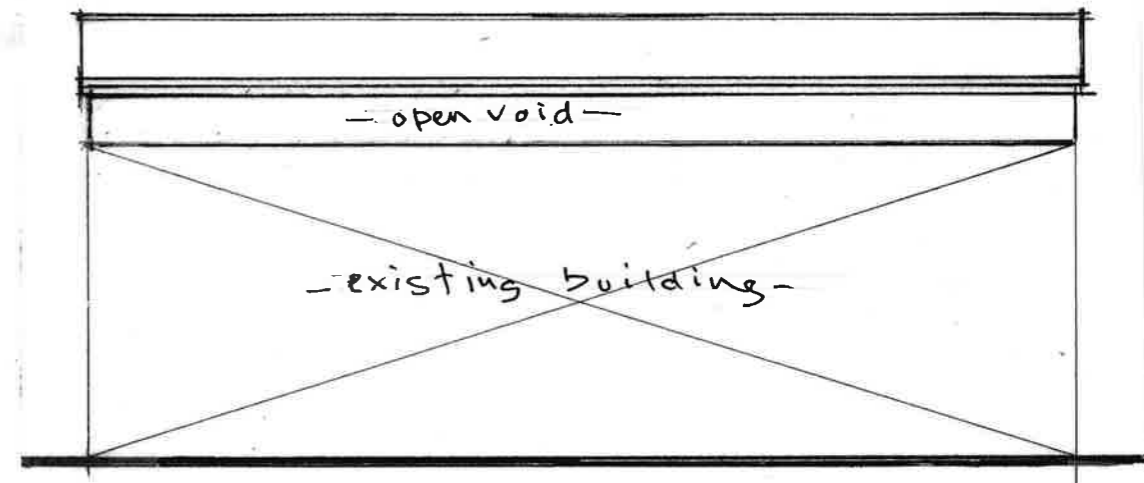

Existing side elevation.



Scale 1 : 100 @ A3 paper size

<i>A revised plan</i>		<i>MS 2/21</i>
Job:	366 RAYLEIGH ROAD SOUTHEND ESSEX SS9 5PT	Date: Apr. 2021
Drawing No. PP/02 A	ARCHITECTURAL SERVICES	Scale: 1:100
		Mobile: 07400 444 070