



PROPOSED FLOOR PLAN

- rebuilt brickwork to match existing brickwork
- proposed roller shutter doors to match existing

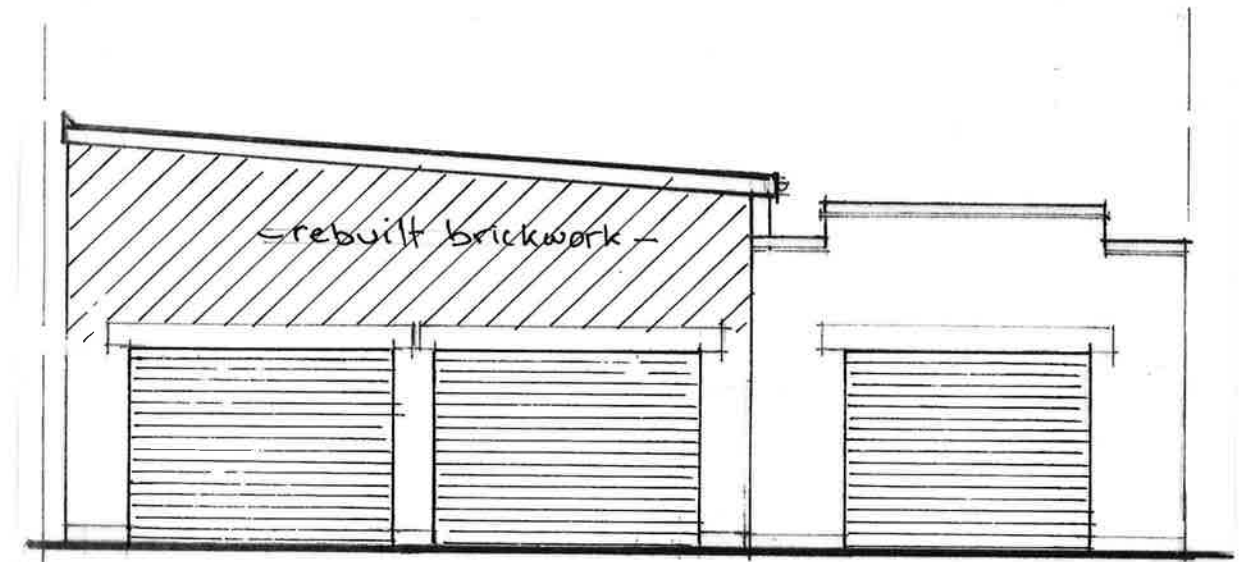

PROPOSED FRONT ELEVATION

rebuilt bwk to match

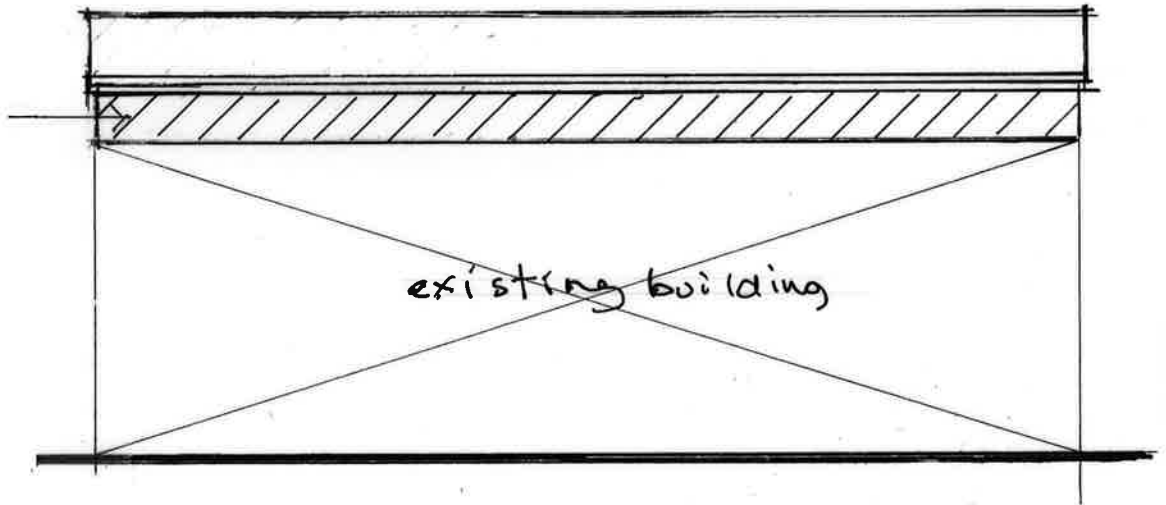

Proposed side extension



Scale 1 : 100 @ A3 paper size

A Revised plan		EW 7/21
Job:	366 RAYLEIGH ROAD SOUTHEND ESSEX SS9 5PT	Date: Apr. 2021
Drawing No. PP/03 A	ARCHITECTURAL SERVICES	Scale: 1:100
		Mobile: 07400 444 070