



Existing Ground Floor Plan 1:100

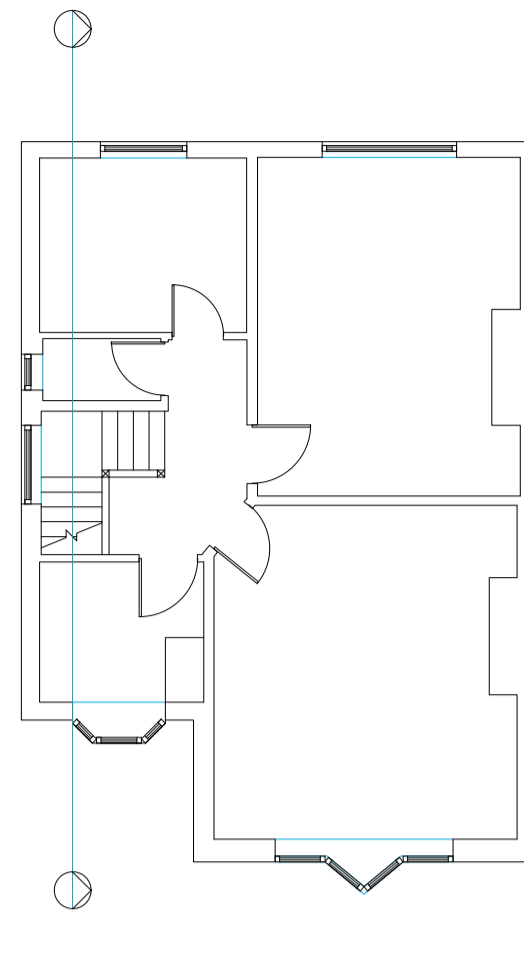

Existing First Floor Plan 1:100

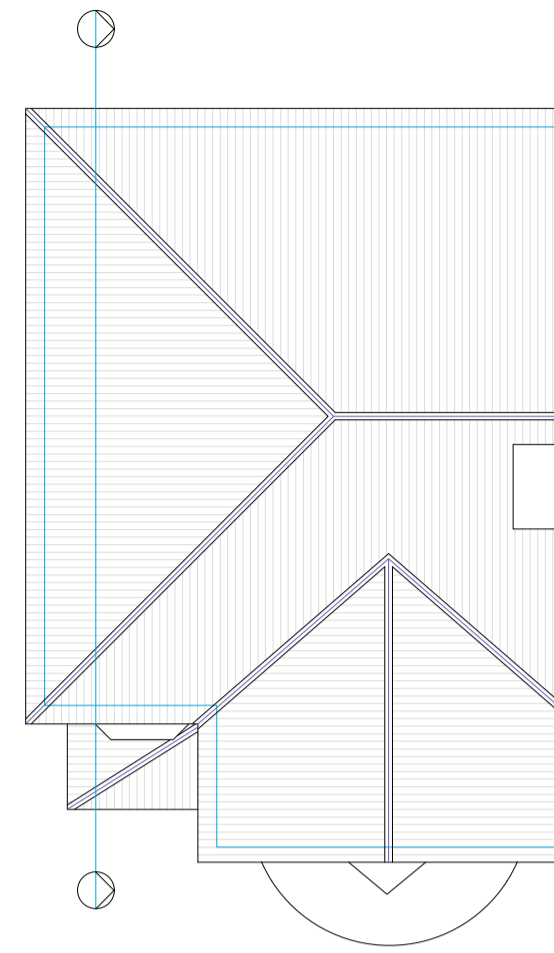


Existing Roof Plan 1:100



Existing Site Location Plan 1:1250




Existing Front Elevation 1:100

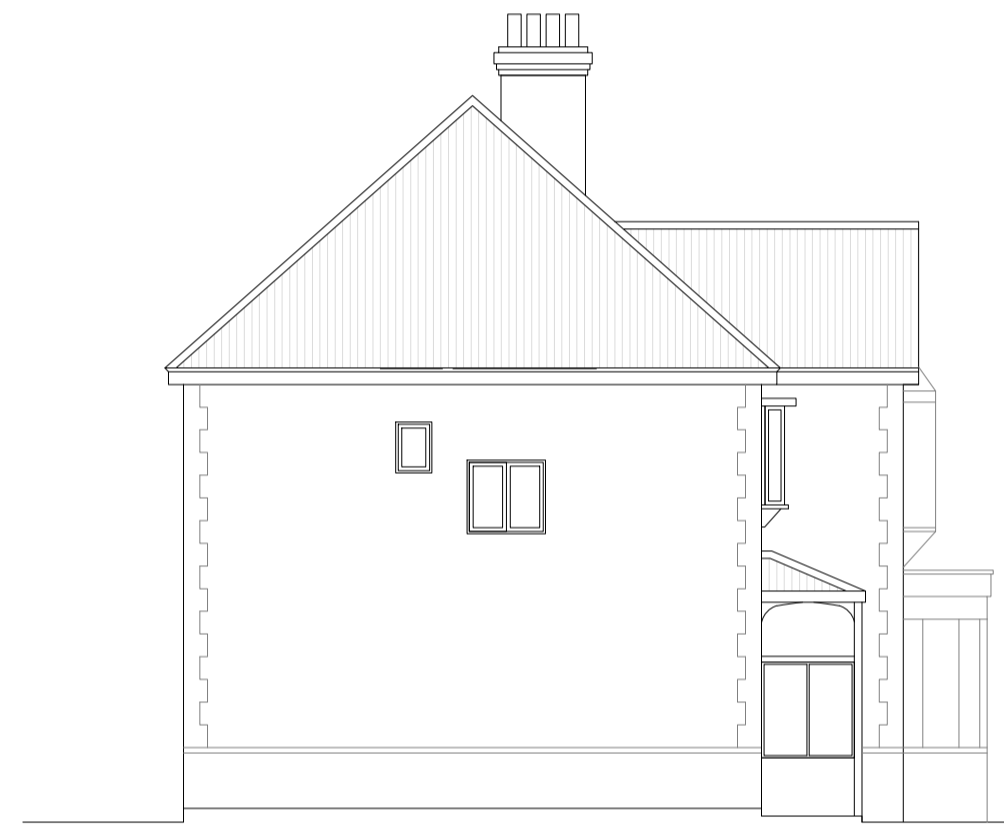


Existing East Elevation 1:100




Existing Rear Elevation 1:100

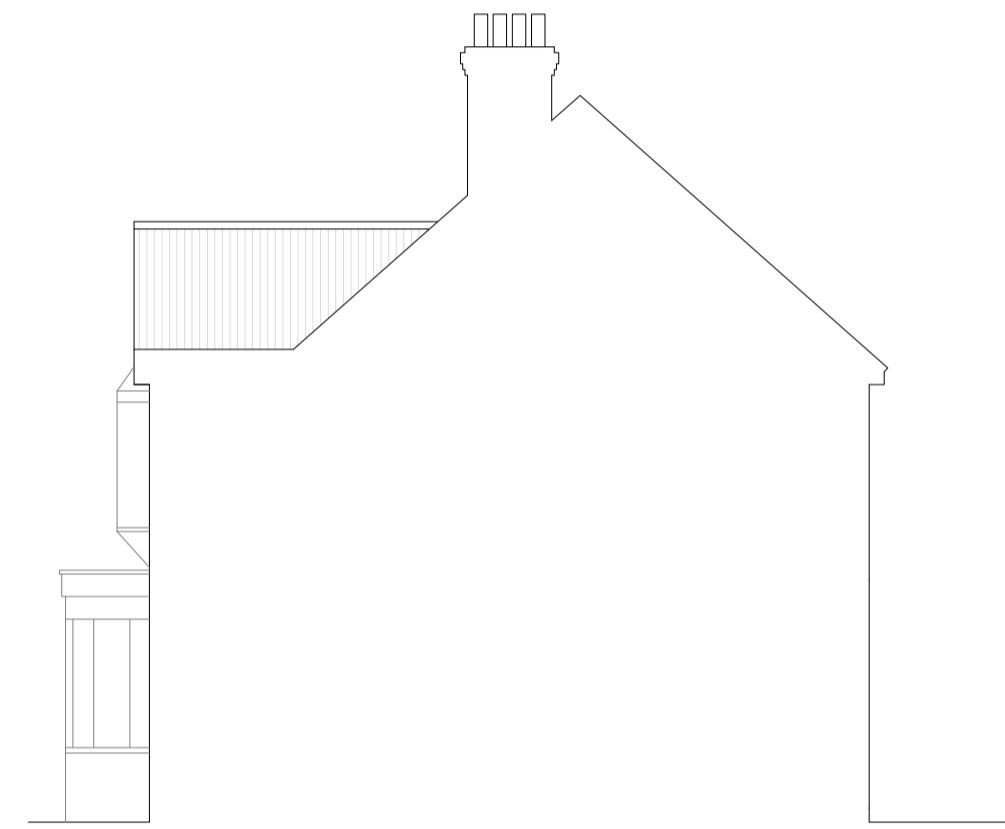

Existing West Elevation 1:100

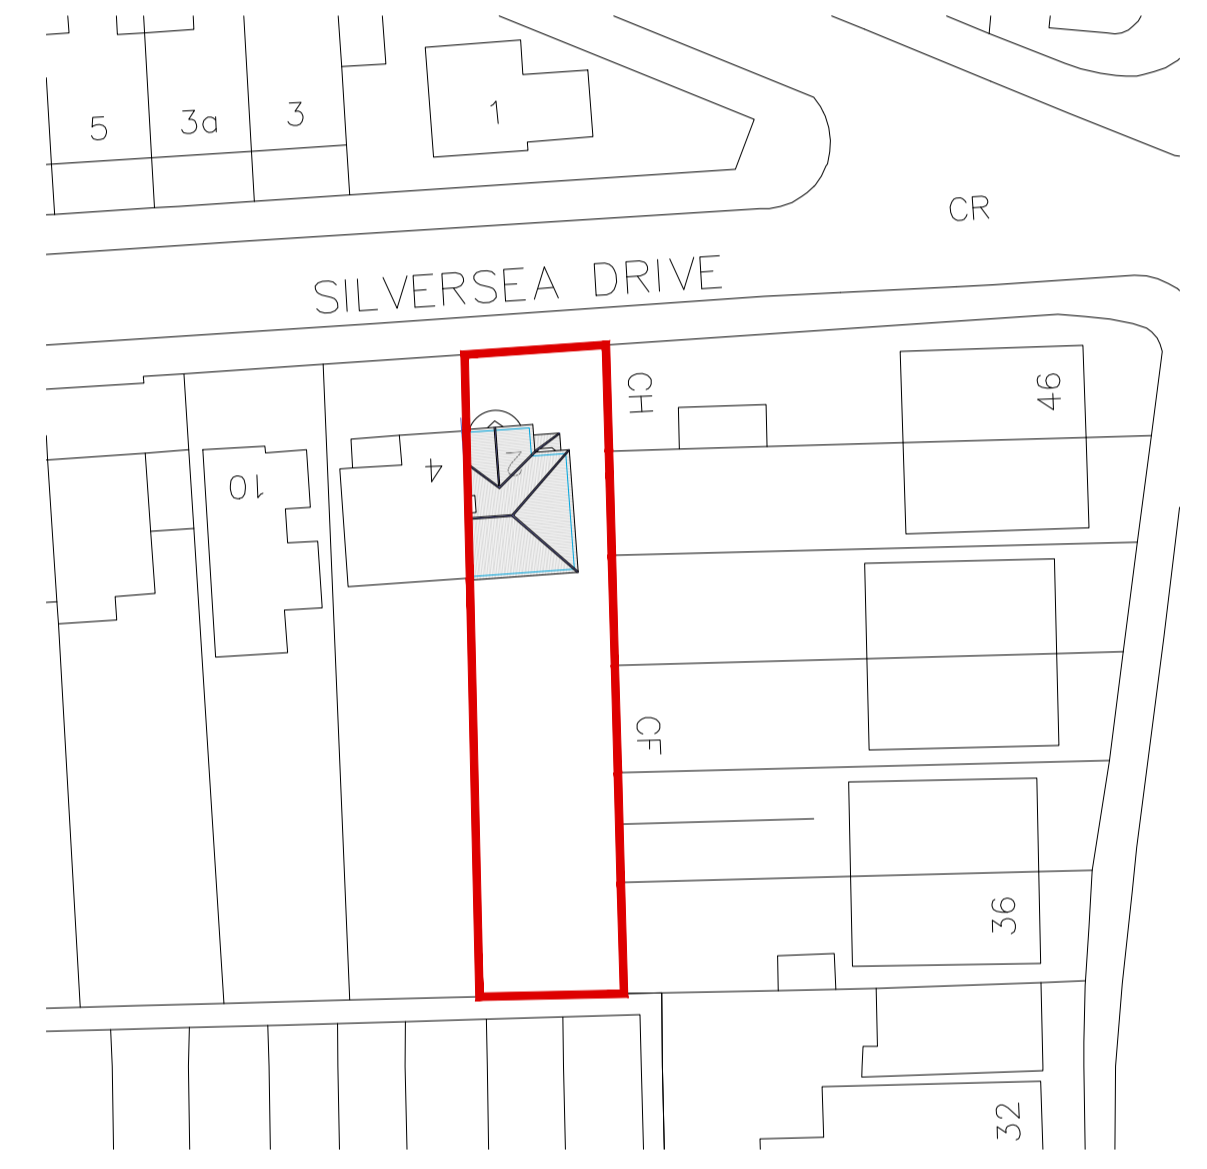

Existing Block Plan 1:500

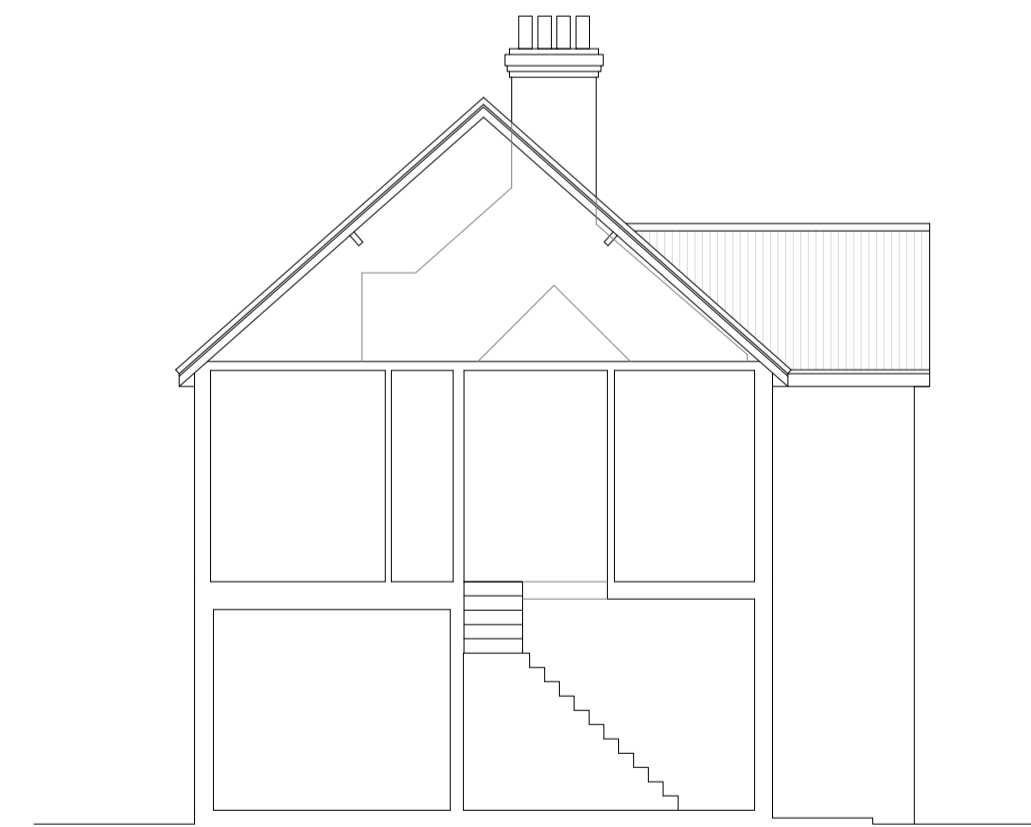

Existing Section 1:100

Notes:

Rev	Comment	By	Date
-	Production of drawings	ABG	08/12/2020

Stage:
Planning

Client:
Mr and Mrs Horseman

Project:
2
Silversea Drive
Westcliff-on-Sea
Essex
SS0 9XE

Drawing Title:
Existing

Drawing no: 114P01 Revision: -

Project no: 114 Drawn by: ABG

Scale: 1:50, 1:100, 1:500 & 1:1250 @ A1 Chkd by: -

ABG ARCHITECTURE LTD
8A Nelson Road
Leigh-on-Sea
SS9 3HU
Tel 07739 165 192

Do not scale from this drawing.
Drawings to be read in conjunction with all other issued drawings, documents and relevant consultants' information.
All dimensions on this drawing take precedence over all other dimensions.
This information is subject to Building Control requirements and the requirements of all relevant statutory authorities and service providers.
© ABG Architecture Ltd 2020