




Proposed Ground Floor Plan 1:100

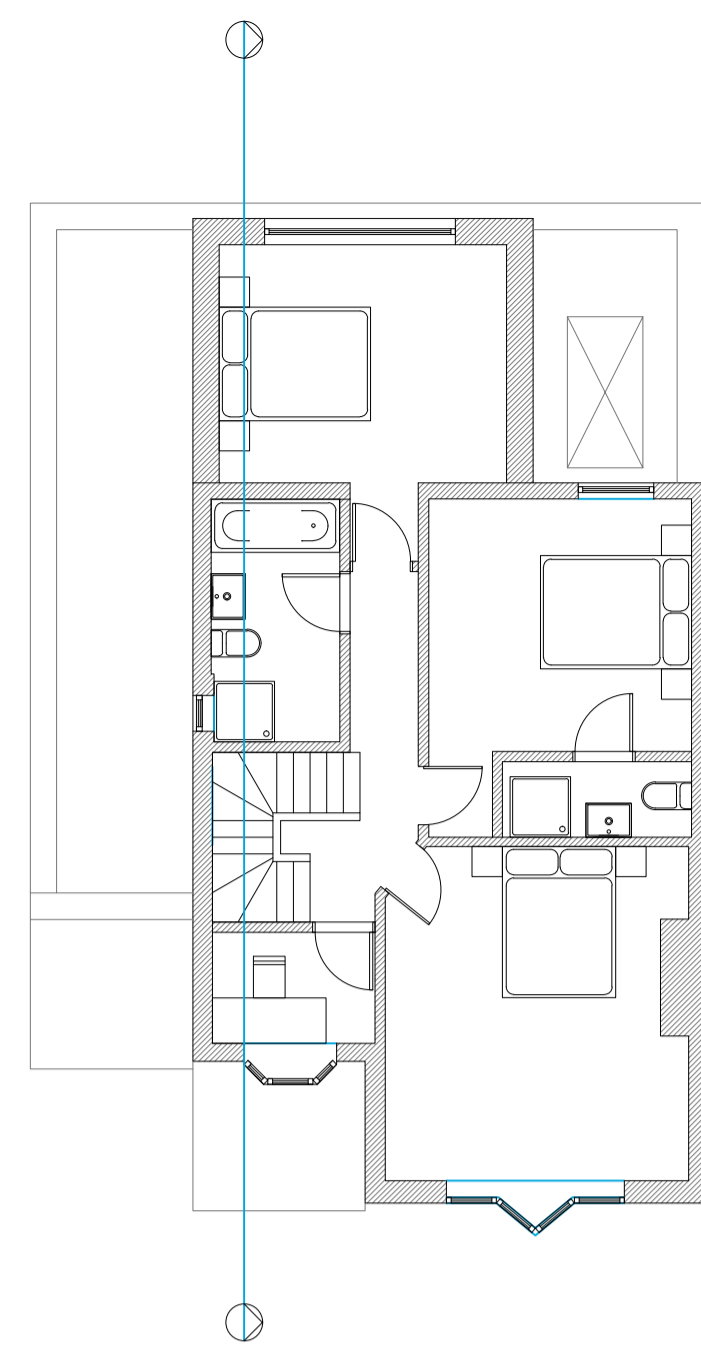

Proposed First Floor Plan 1:100

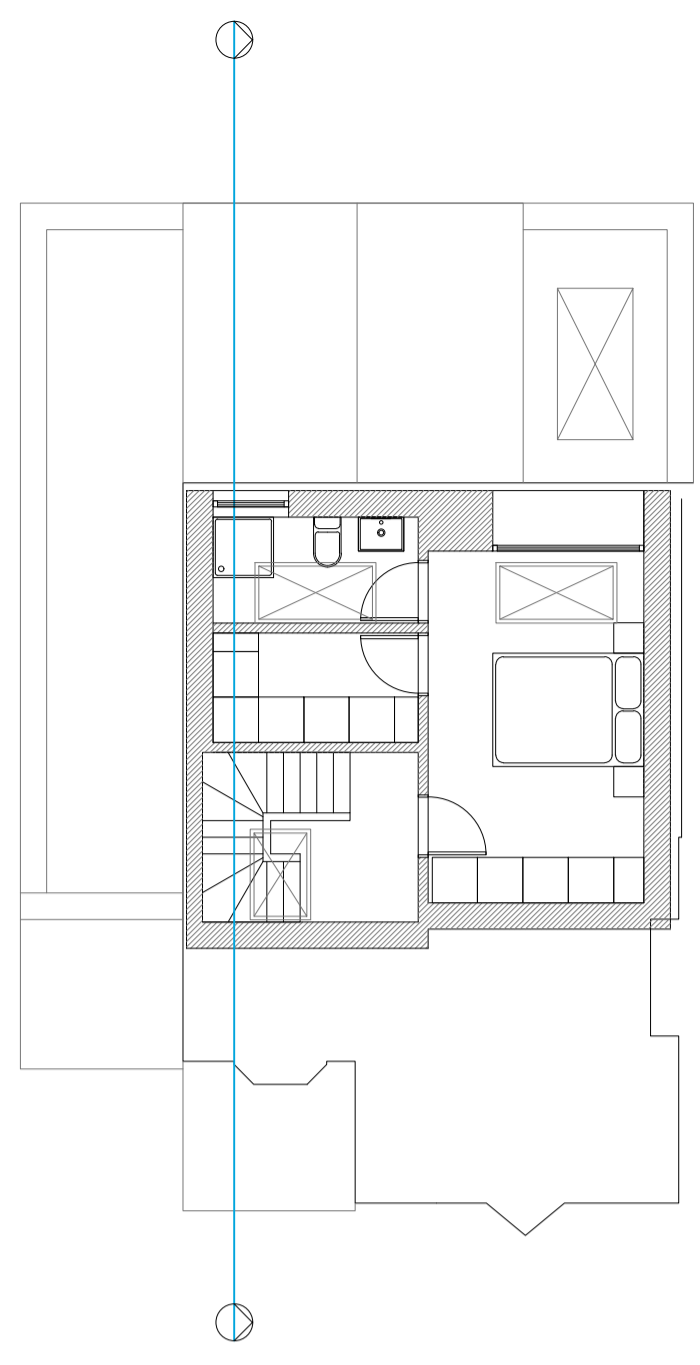


Proposed Second Floor Plan 1:100

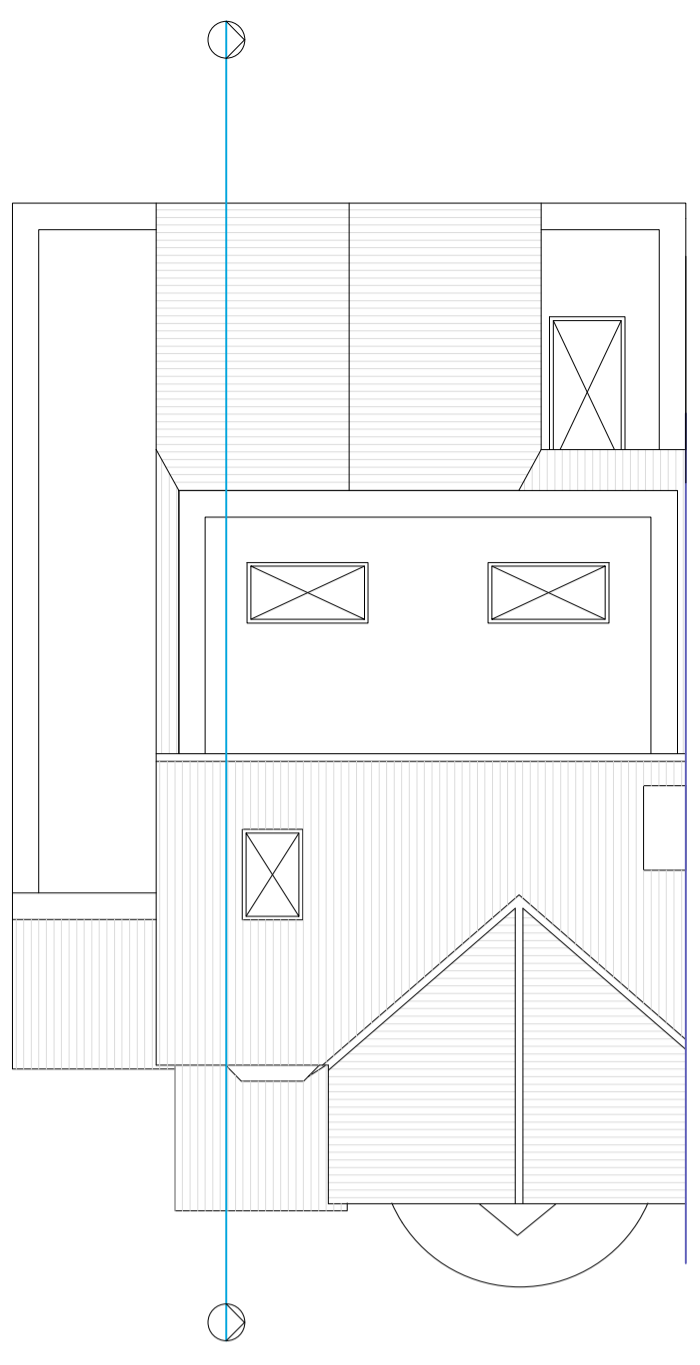

Proposed Roof Plan 1:100




Proposed Front Elevation 1:100

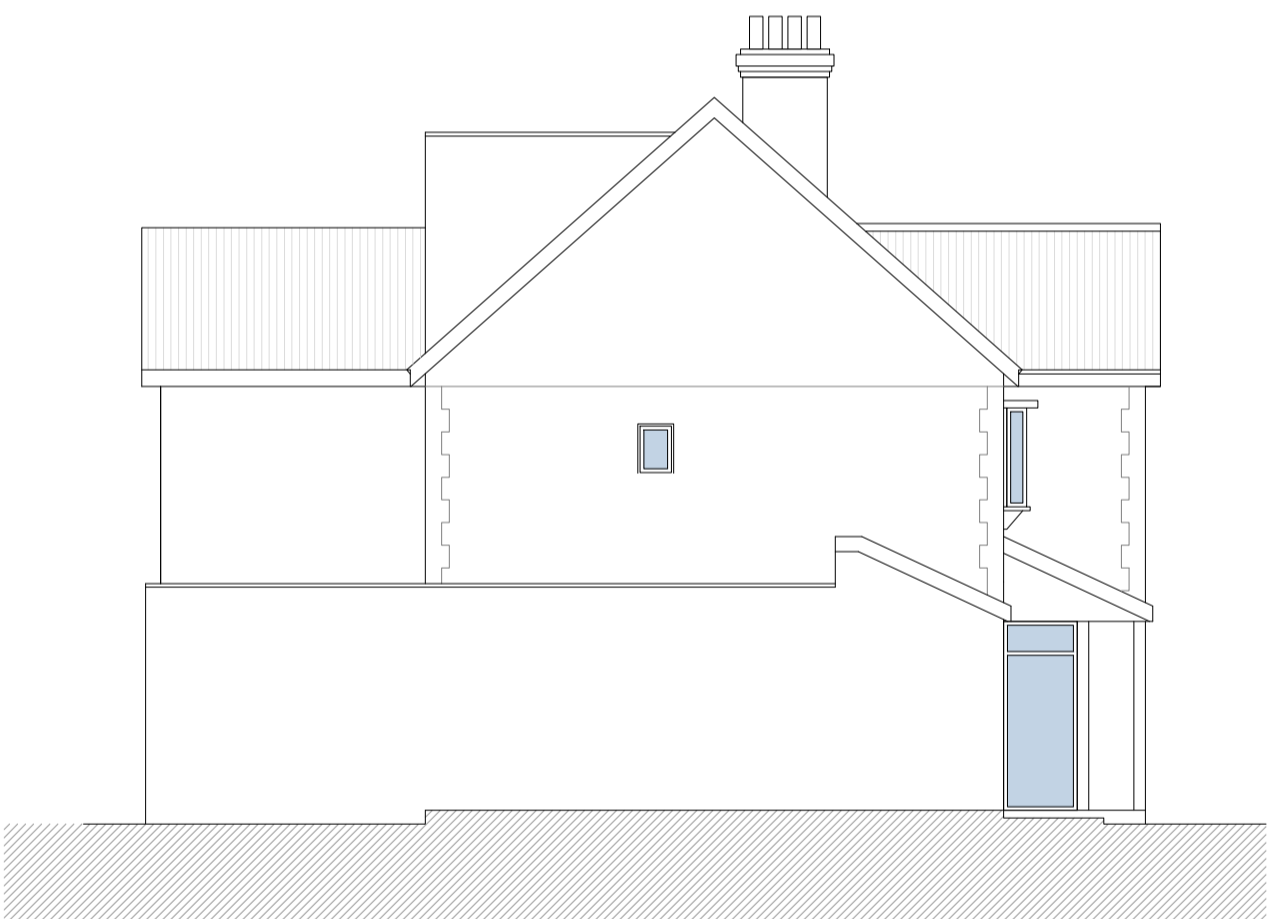

Proposed East Elevation 1:100



Proposed Rear Elevation 1:100

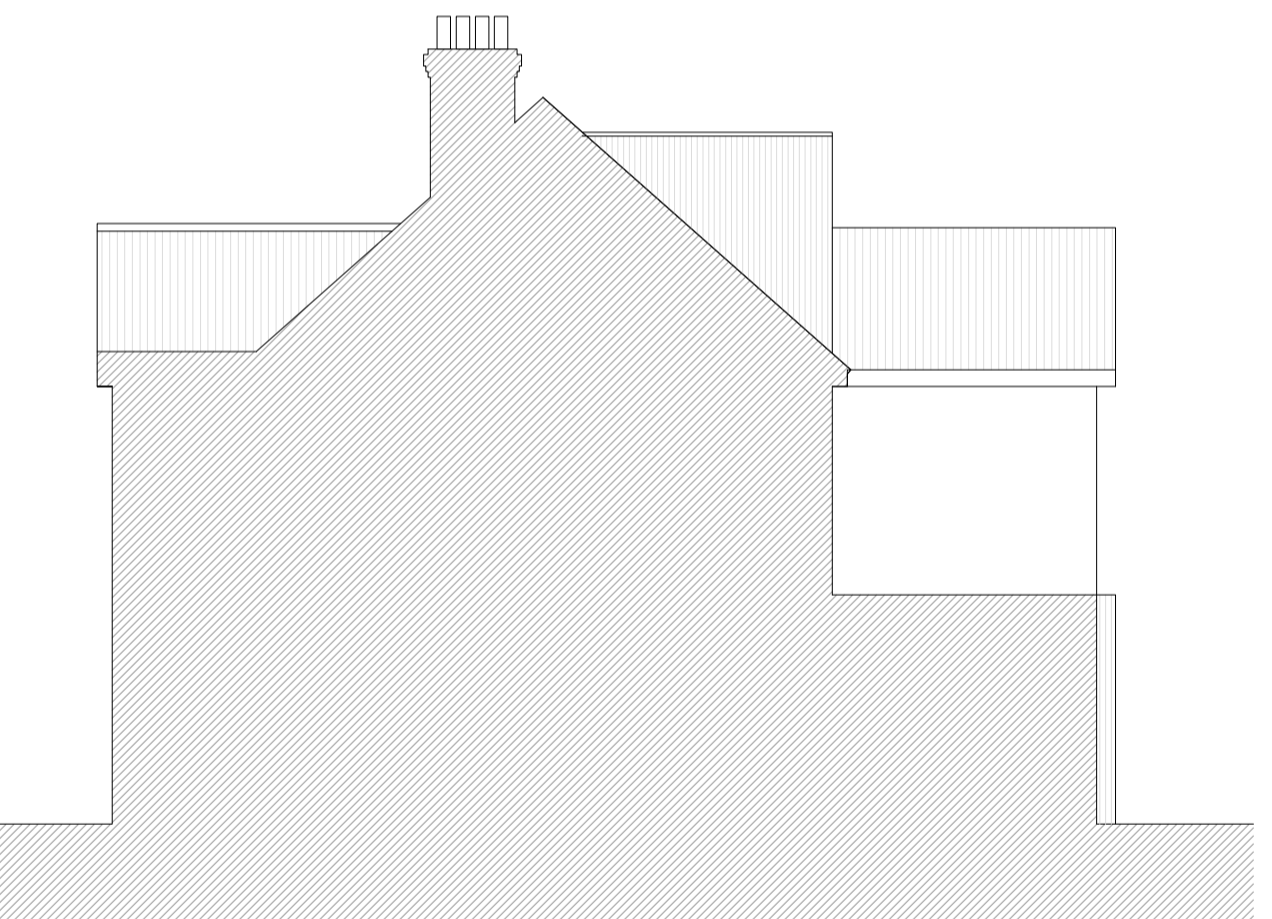


Proposed West Elevation 1:100



Proposed Section 1:100



Proposed Site Location Plan 1:1250

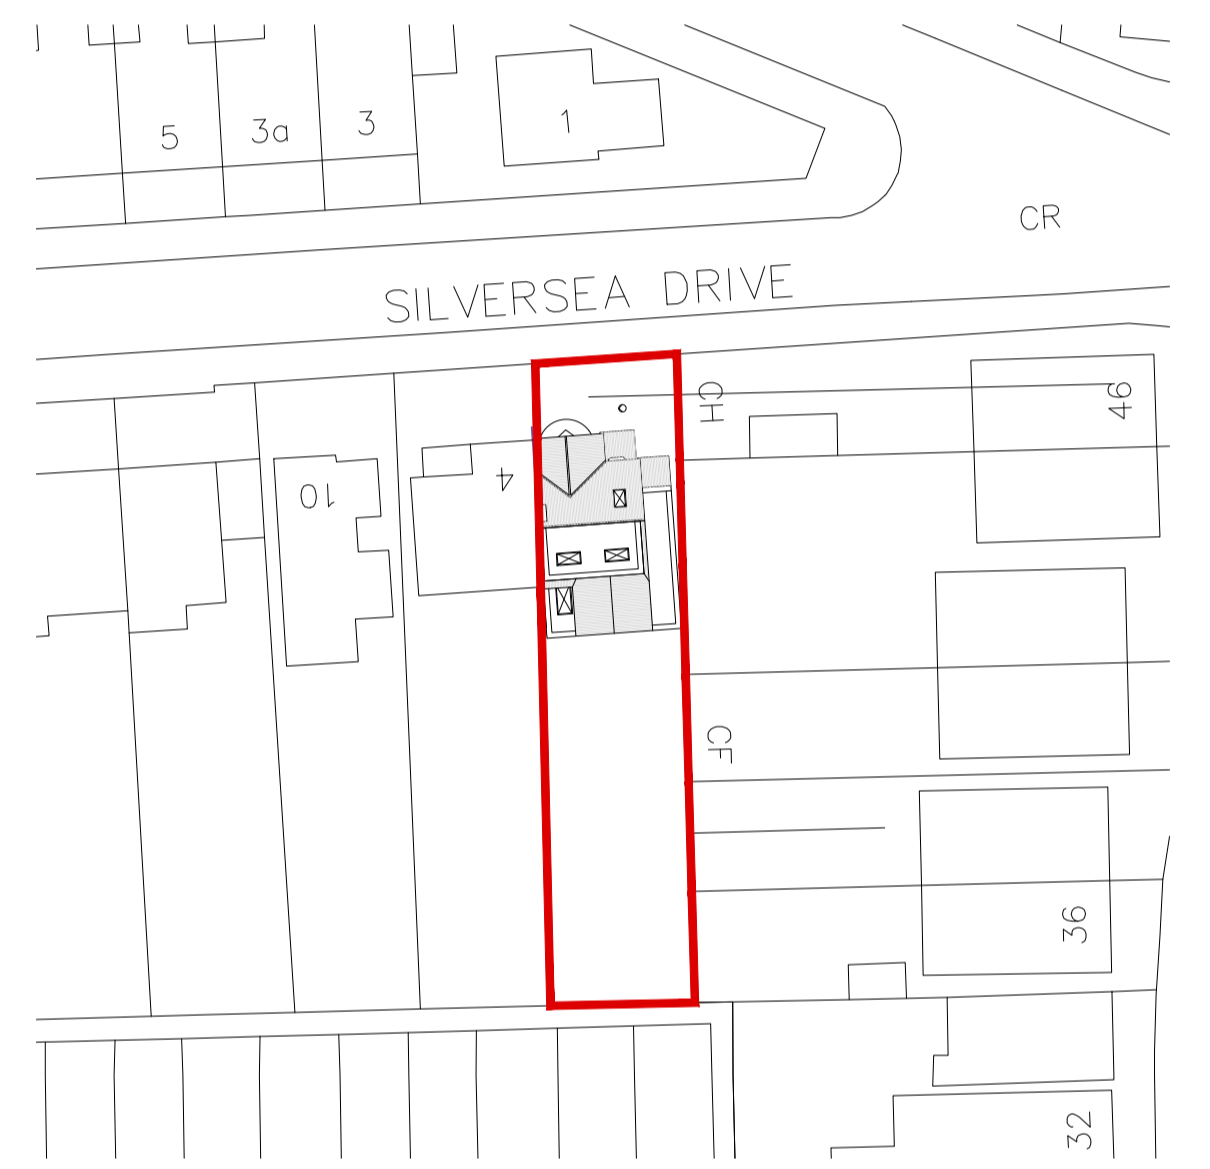

Proposed Block Plan 1:500

Notes:

Rev	Comment	By	Date
C	Windows	ABG	29/06/2022
B	Roof	ABG	27/06/2022
A	Extension Amendment	ABG	11/05/2022
-	Production of drawings	ABG	08/12/2020

Stage:
Planning

Client:
Mr and Mrs Horseman

Project:
2
Silversea Drive
Westcliff-on-Sea
Essex
SS0 9XE

Drawing Title:
Proposed

Drawing no: 114P02 Revision: C

Project no: 114 Drawn by: ABG

Scale: 1:50, 1:100, 1:500 & 1:1250 @ A1 Chkd by: -

ABG ARCHITECTURE LTD
8A Nelson Road
Leigh-on-Sea
SS9 3HU
Tel 07739 165 192

Do not scale from this drawing.
Drawing to be read in conjunction with all other issued drawings, documents and relevant consultants' information.
All dimensions on this drawing to be given in metric units. All dimensions must be checked onsite.
This information is subject to Building Control requirements and the requirements of all relevant statutory authorities and service providers.
© ABG Architecture Ltd 2022