





Existing West Elevation 1:100



Existing East Elevation 1:100

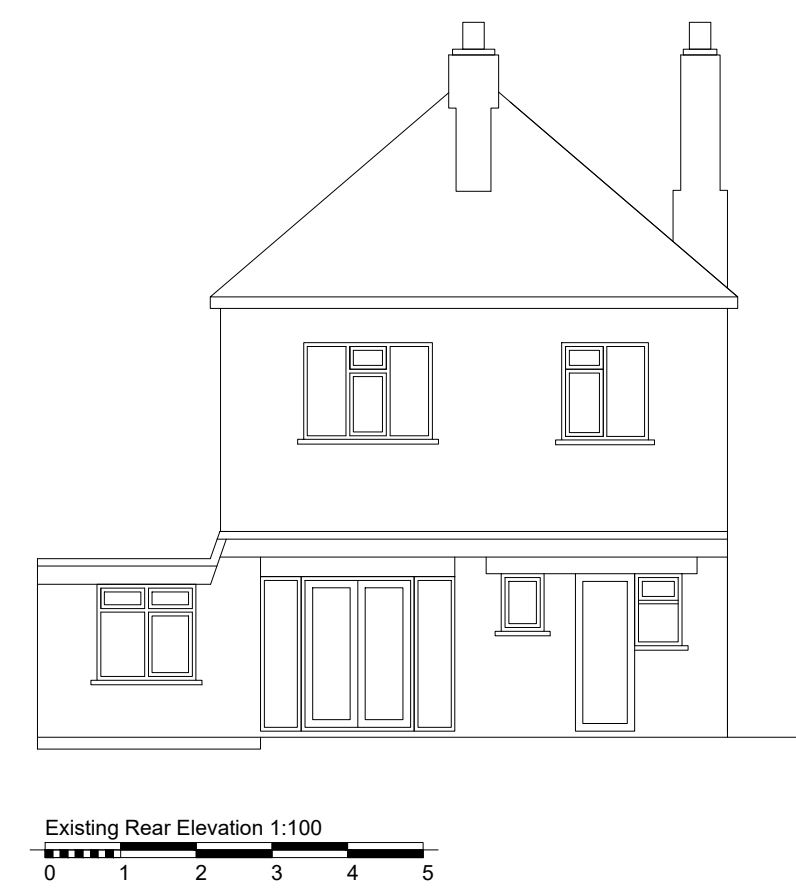

Existing Rear Elevation 1:100

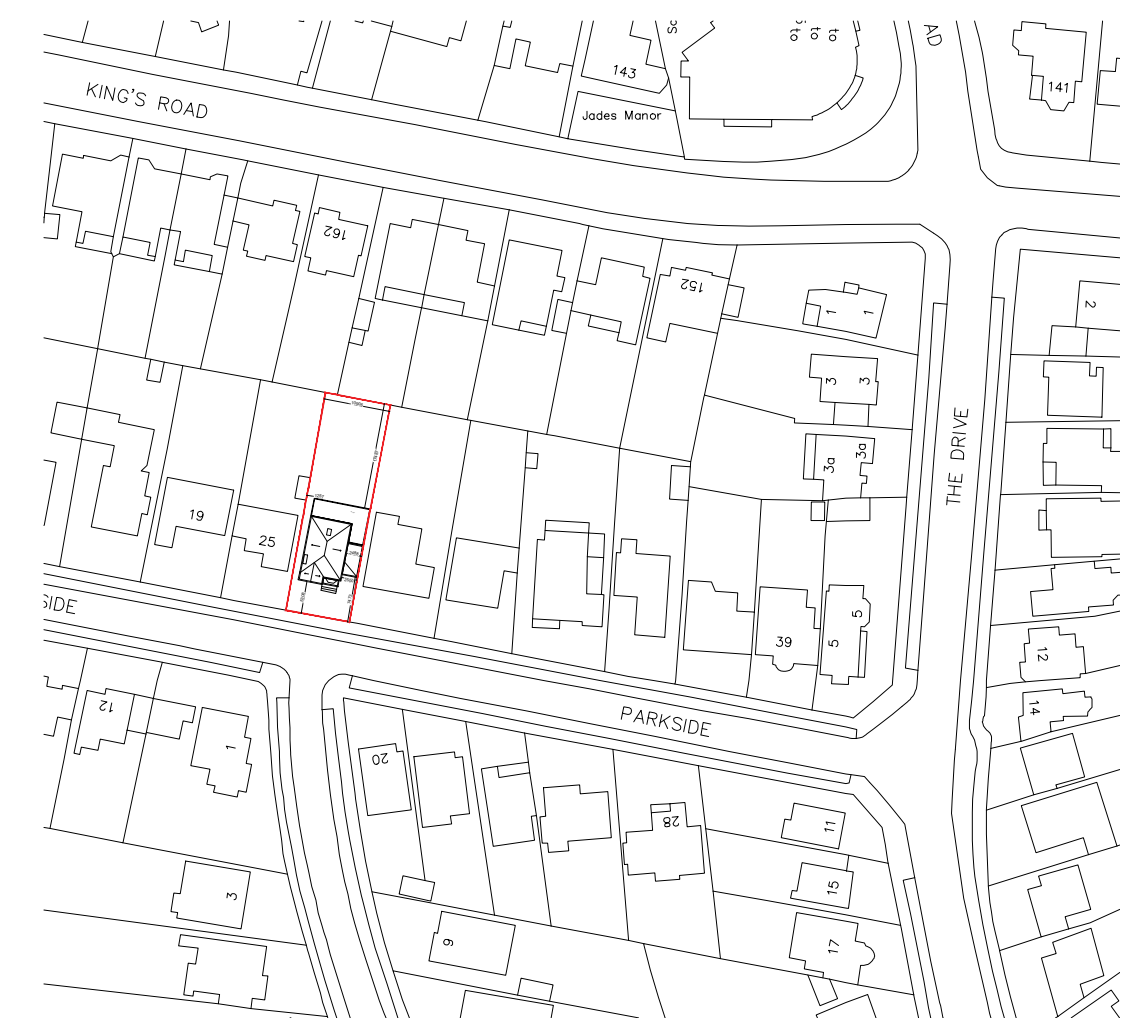


Existing Location Plan 1:1250




Existing Front Elevation 1:100




Existing Section 1:100

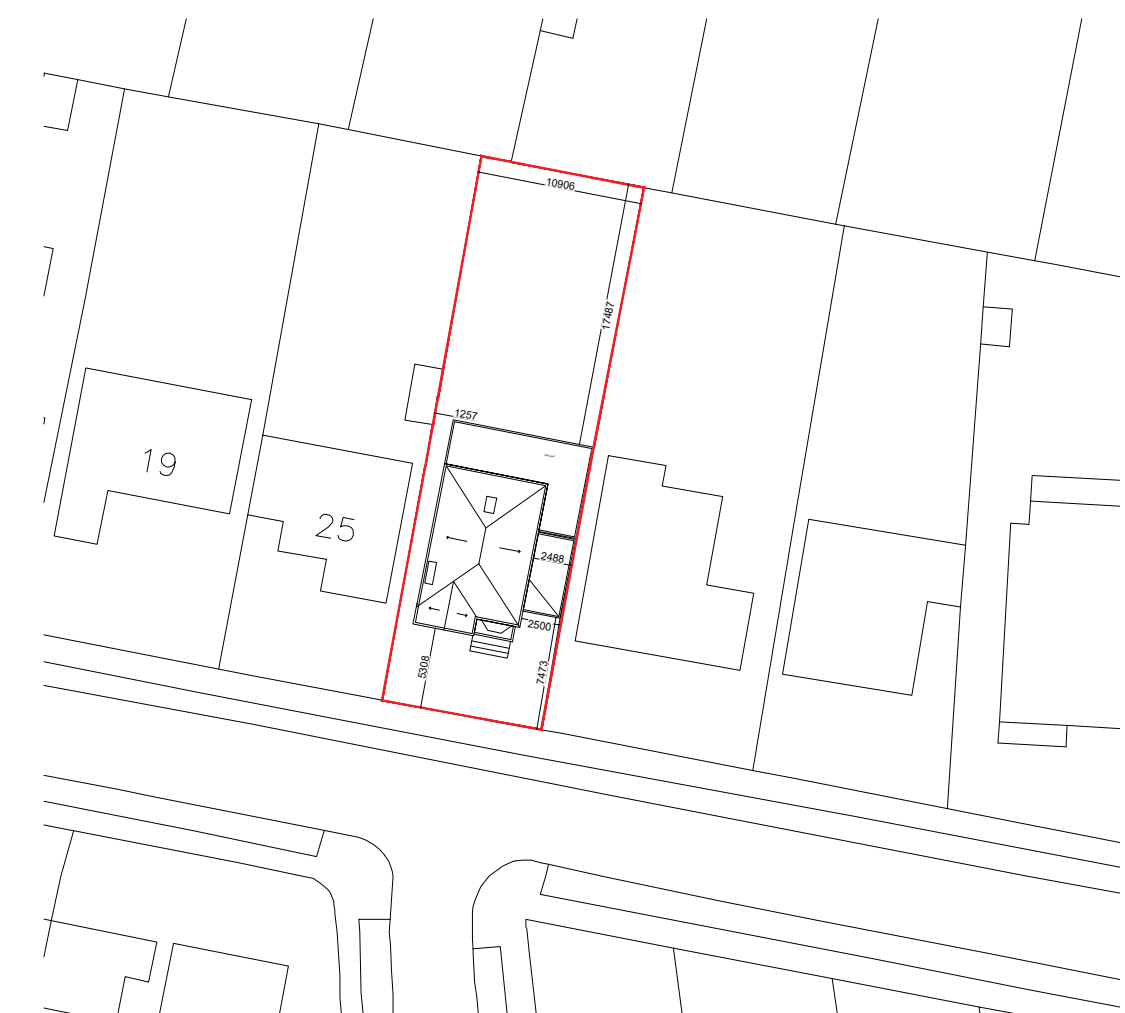


Existing Block Plan 1:500 North

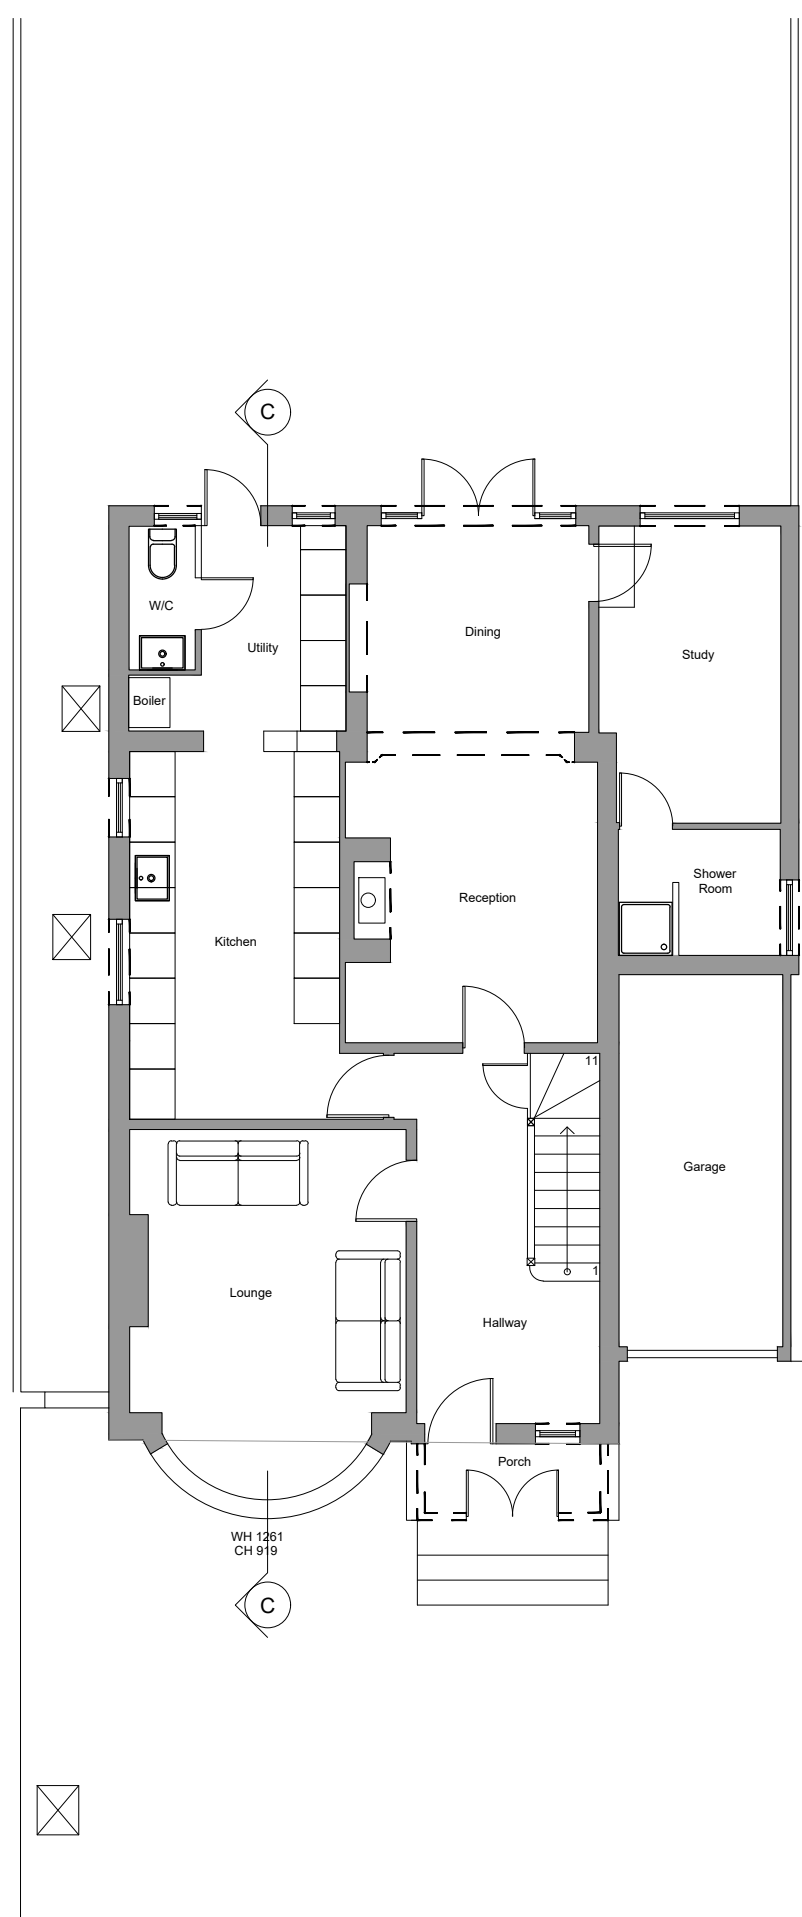

Existing Ground Floor Plan 1:100

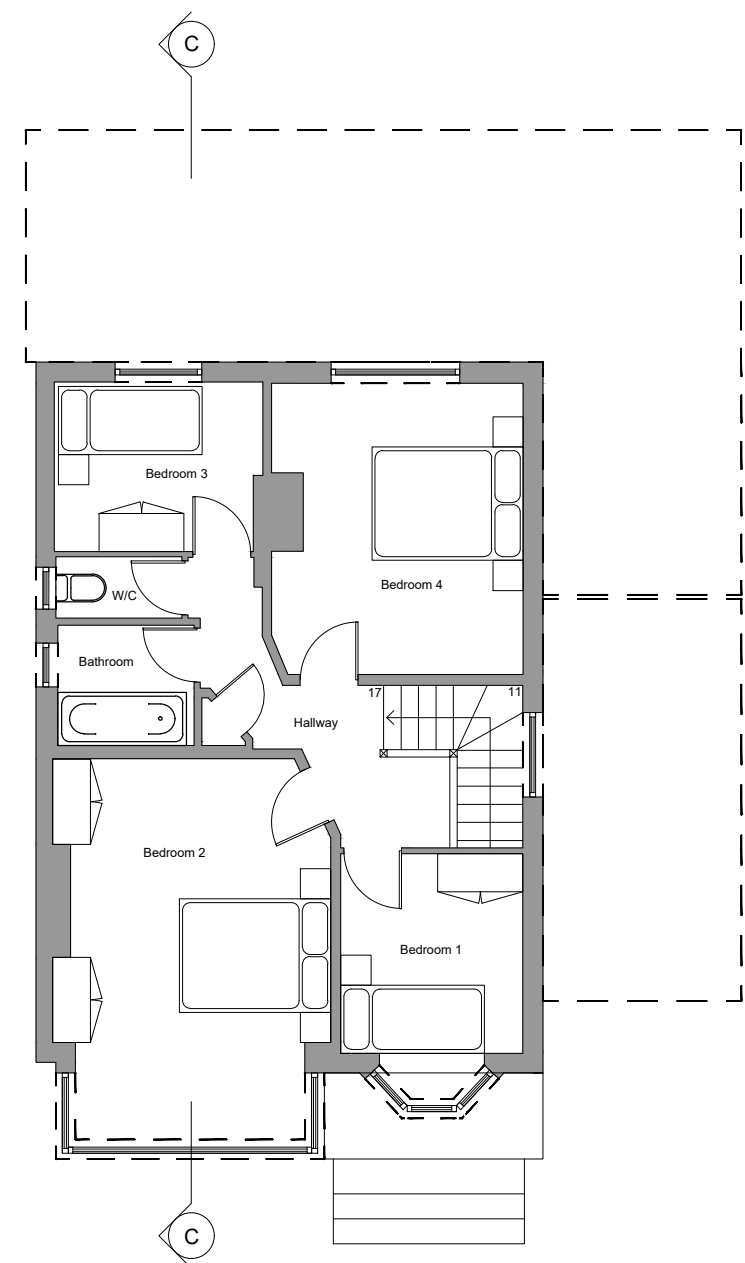

Existing First Floor Plan 1:100

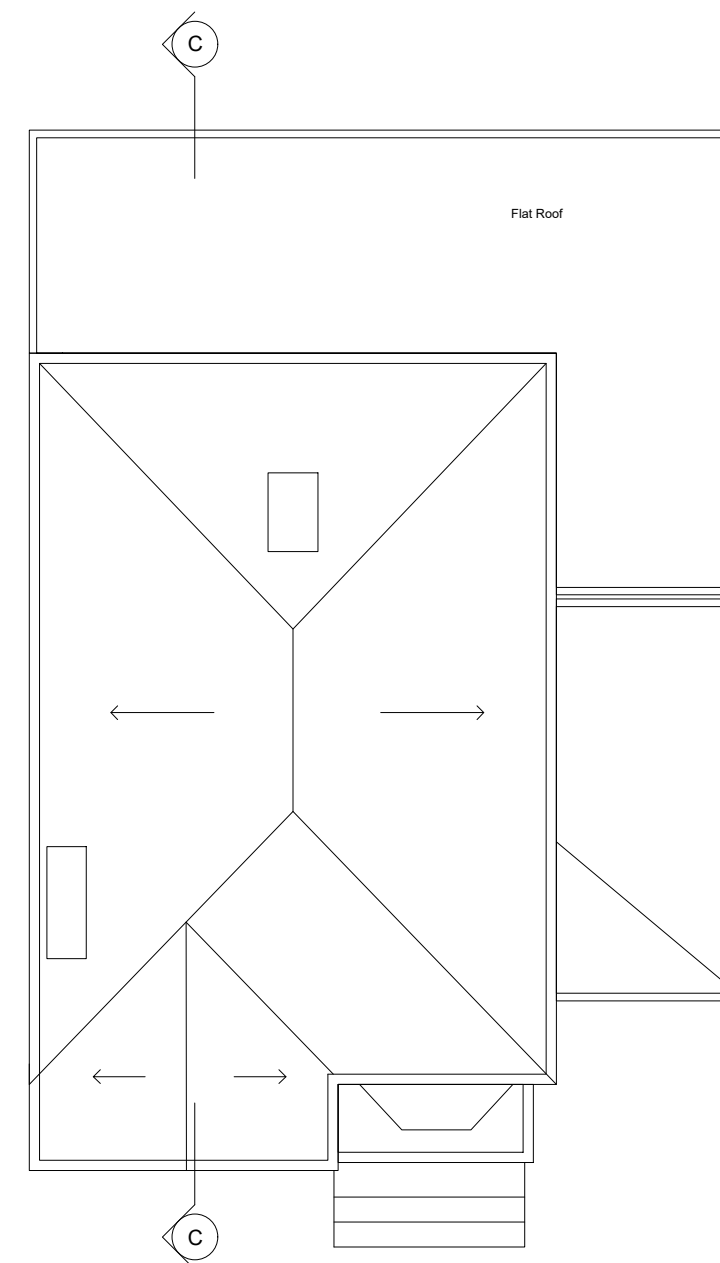

Existing Roof Plan 1:100

Notes:

Rev	Comment	By	Date
-	Planning	ABG	15/12/2020

Stage:
3 - Planning

Client:
Mr & Mrs Roohe

Project:
27
Parkside
Westcliff-on-Sea
Southend-on-Sea
SS0 9PR

Drawing Title:
Existing

Drawing no:
559P101

Revision:
Drawn by: ABG

Project no:
559-01-19

Scale:
1:100, 1:500 & 1:1250 @ A1

SKARCHITECTS
803-805 London Road
Westcliff-on-Sea
SS0 9SZ
Tel: 01702 509250
Email: info@skarchitects.co.uk

Do not scale from this drawing.
Drawings to be read in conjunction with all other issued drawings, documents and relevant consultants' information.
All dimensions on this drawing take precedence over any other dimensions.
This information is subject to Building Control requirements and the requirements of all relevant statutory authorities and service providers.
© SKARCHITECTS Ltd 2020