



NOTES:  
Do not scale this drawing. Work to figured dimensions only. Check all dimensions on site. Confirm any discrepancies prior to commencement of work.

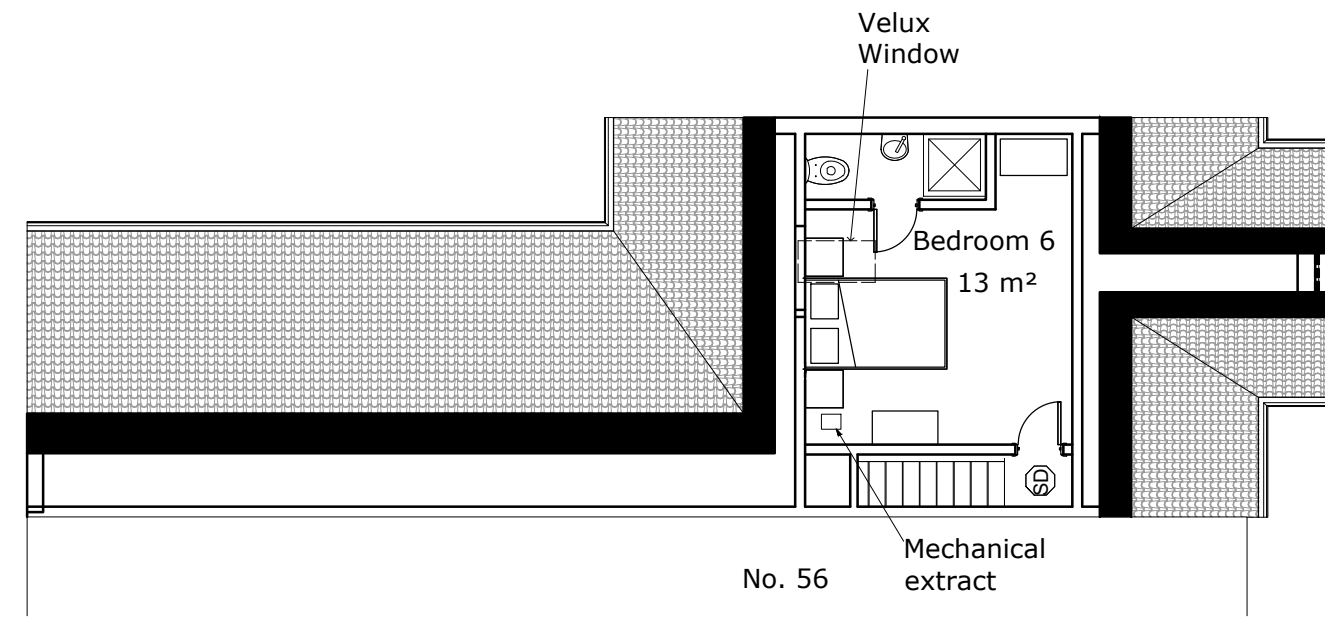


Existing Second Floor Plan A  
SCALE 1:100  
0 1 2 3 4 5m

KEY  
 (SD) SMOKE ALARM  
 (HD) HEAT DETECTOR

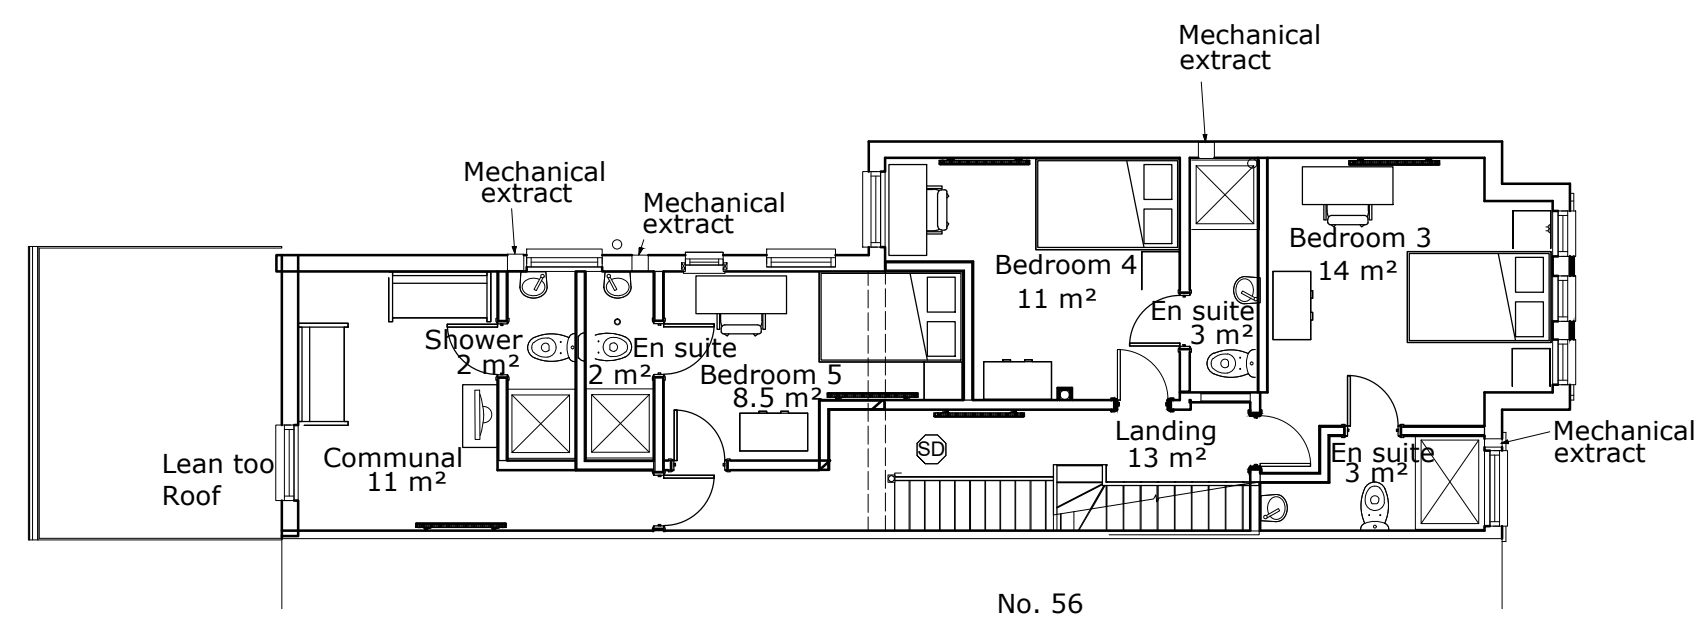

Existing First Floor Plan A  
SCALE 1:100  
0 1 2 3 4 5m

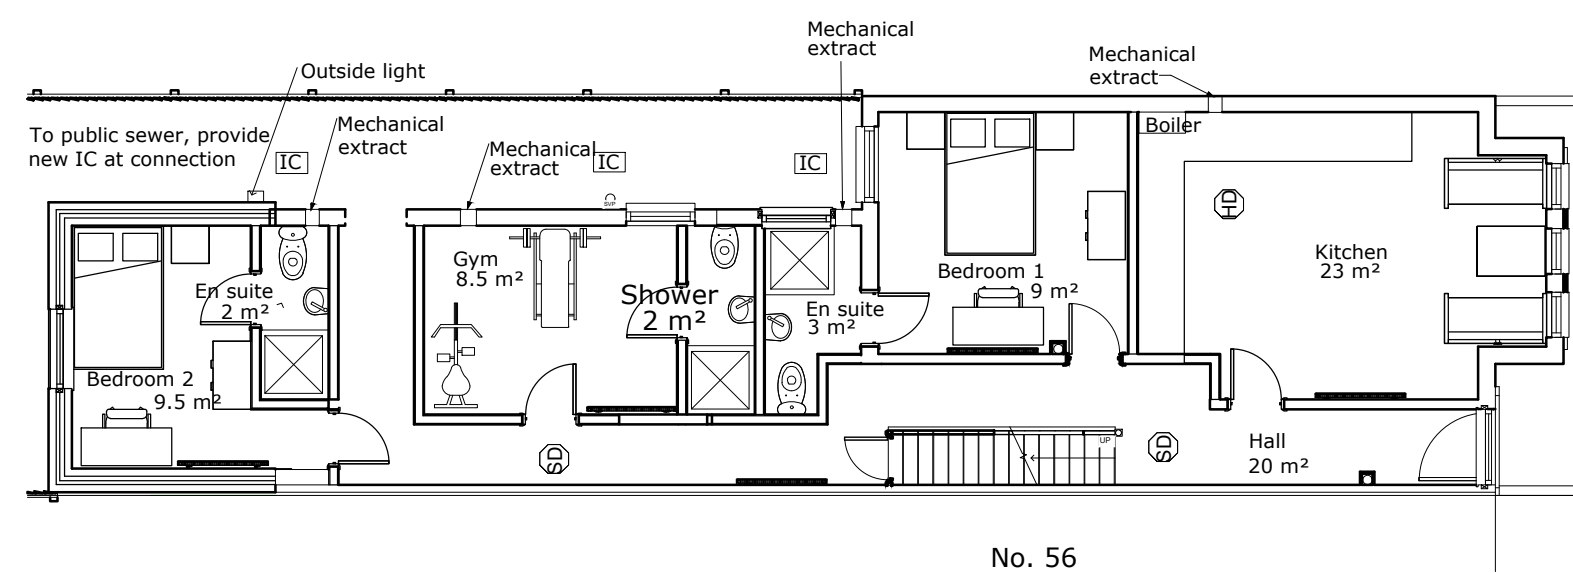

Existing Ground Floor Plan A  
SCALE 1:100  
0 1 2 3 4 5m

Rev:01	07/22	Second Issue
Rev:00	07/22	First Issue

**Krystal Architecture Ltd**  
 A : 5 Tyndale Avenue, Basildon, Essex, SS14 3UD  
 T : 01268 454581 / 07999061557  
 E : info@krystal-architecture.com  
 W : www.krystal-architecture.com

Project Address  
54 Burdett Avenue, Westcliff, SS07JW

Client Name James Sahota		
Drawing Title Existing Plans - 6 Bed HMO		
Status Planning Drawings		
Drawing Number <b>841-101</b>	Rev: <b>01</b>	Drawn By WN
Date 14.07.22	Scale 1:100 @A2	