



NOTES:
Do not scale this drawing. Work to figured dimensions only. Check all dimensions on site. Confirm any discrepancies prior to commencement of work.

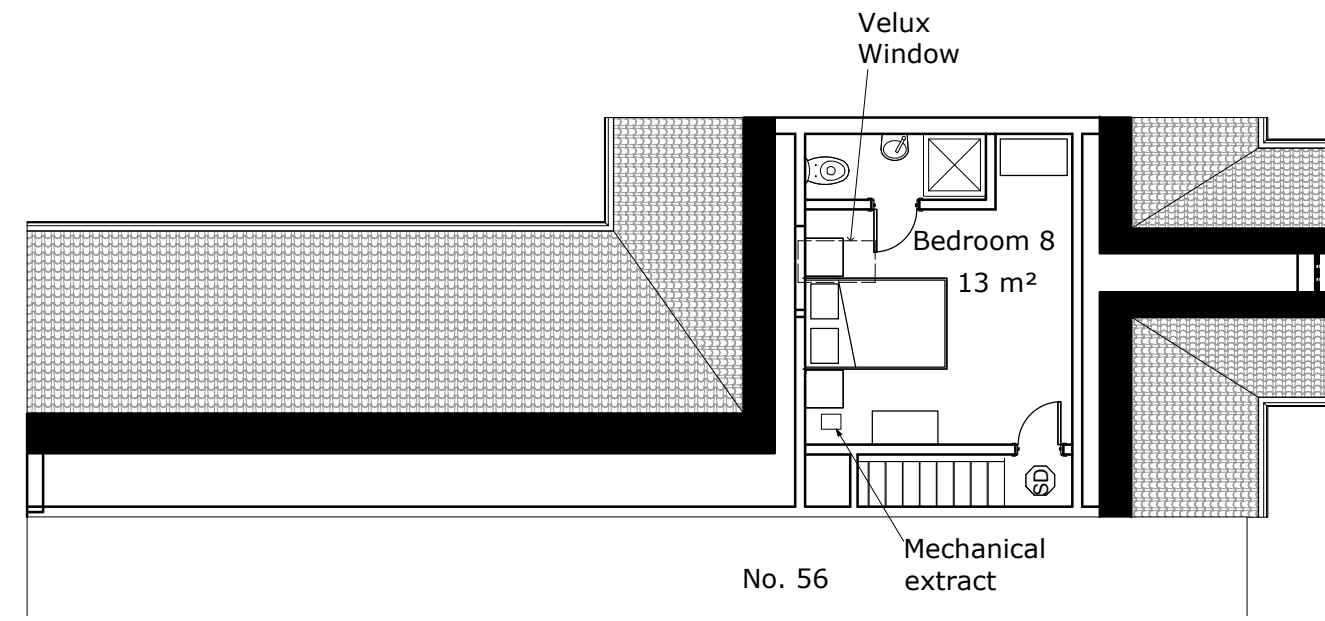


Existing Second Floor Plan A
SCALE 1:100
0 2 3 1 4 5m

KEY
 (SD) SMOKE ALARM
 (HD) HEAT DETECTOR

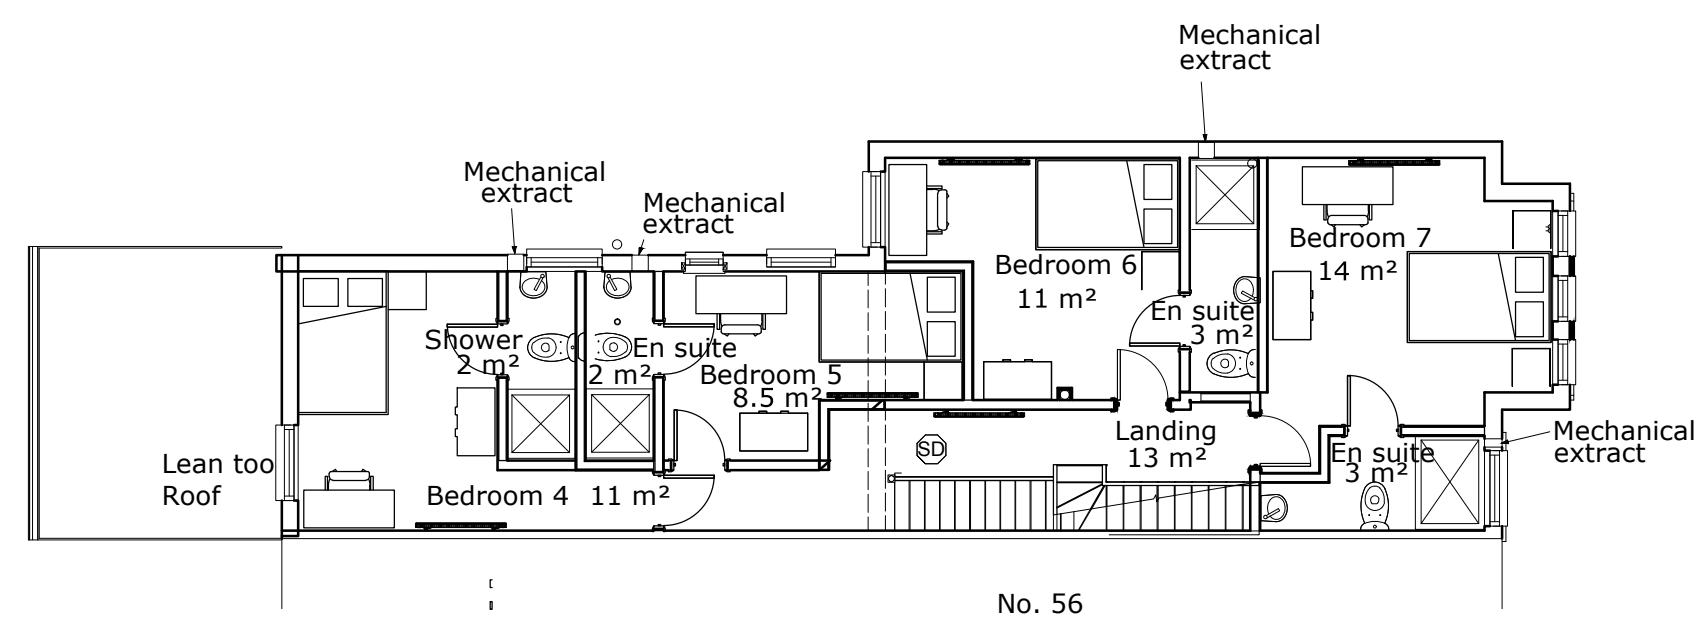

Existing First Floor Plan A
SCALE 1:100
0 1 2 3 4 5m

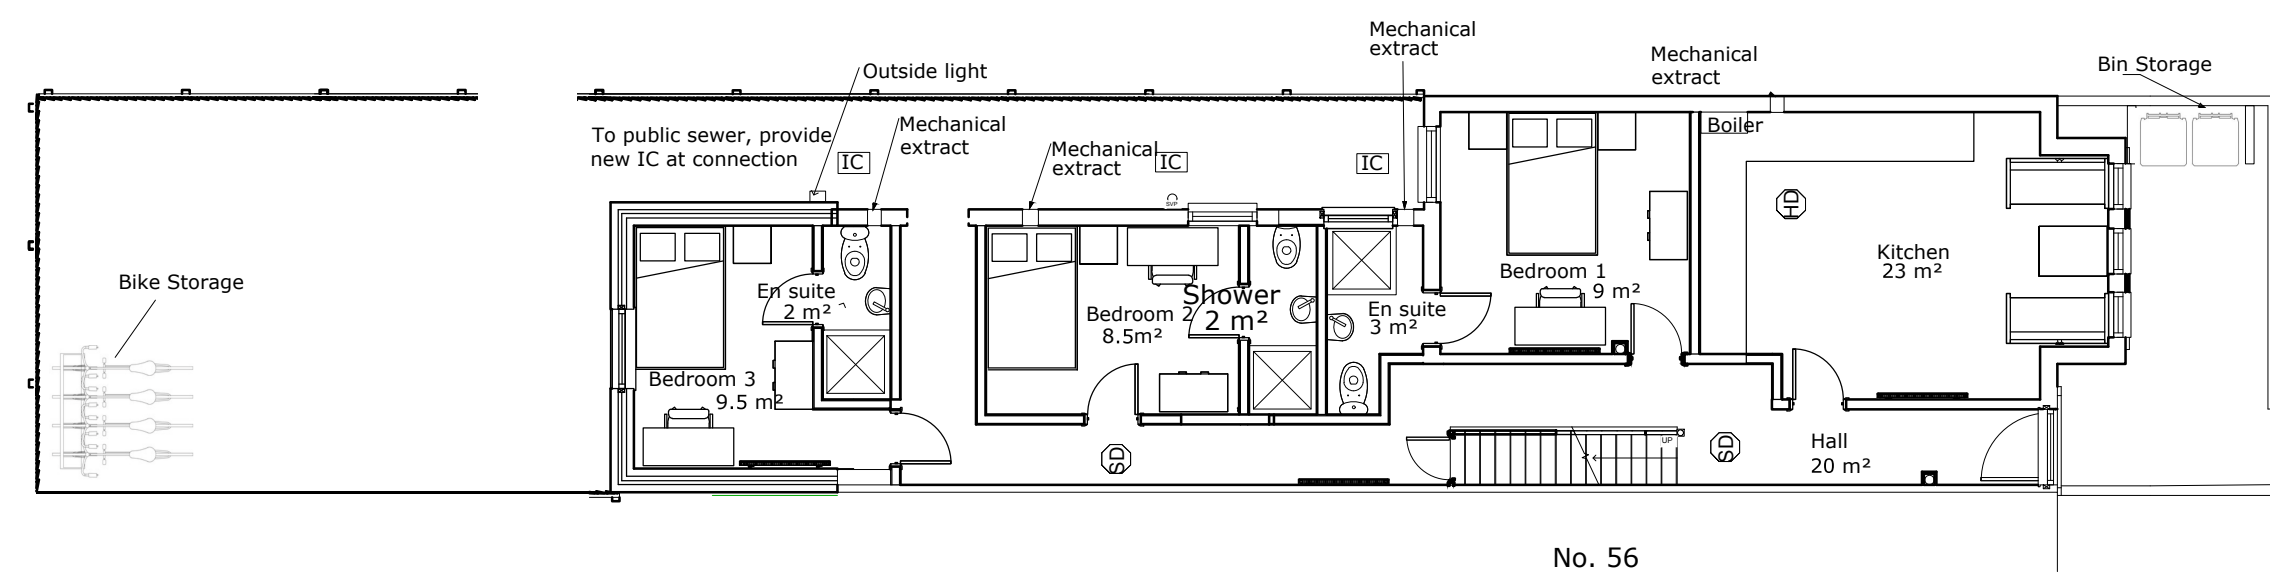

Existing Ground Floor Plan A
SCALE 1:100
0 2 3 1 4 5m

Rev:01	07/22	Second Issue
Rev:00	07/22	First Issue

Krystal Architecture Ltd
 A : 5 Tyndale Avenue, Basildon, Essex, SS14 3UD
 T : 01268 454581 / 07999061557
 E : info@krystal-architecture.com
 W : www.krystal-architecture.com

Project Address
54 Burdett Avenue, Westcliff, SS07JW

Client Name James Sahota		
Drawing Title Existing Plans - 8 Bed HMO		
Status Planning Drawings		
Drawing Number 841-101	Rev: 01	Drawn By WN
Date 14.07.22	Scale 1:100 @A2	