


NOTES:


Do not scale this drawing. Work to figured dimensions only. Check all dimensions on site. Confirm any discrepancies prior to commencement of work.

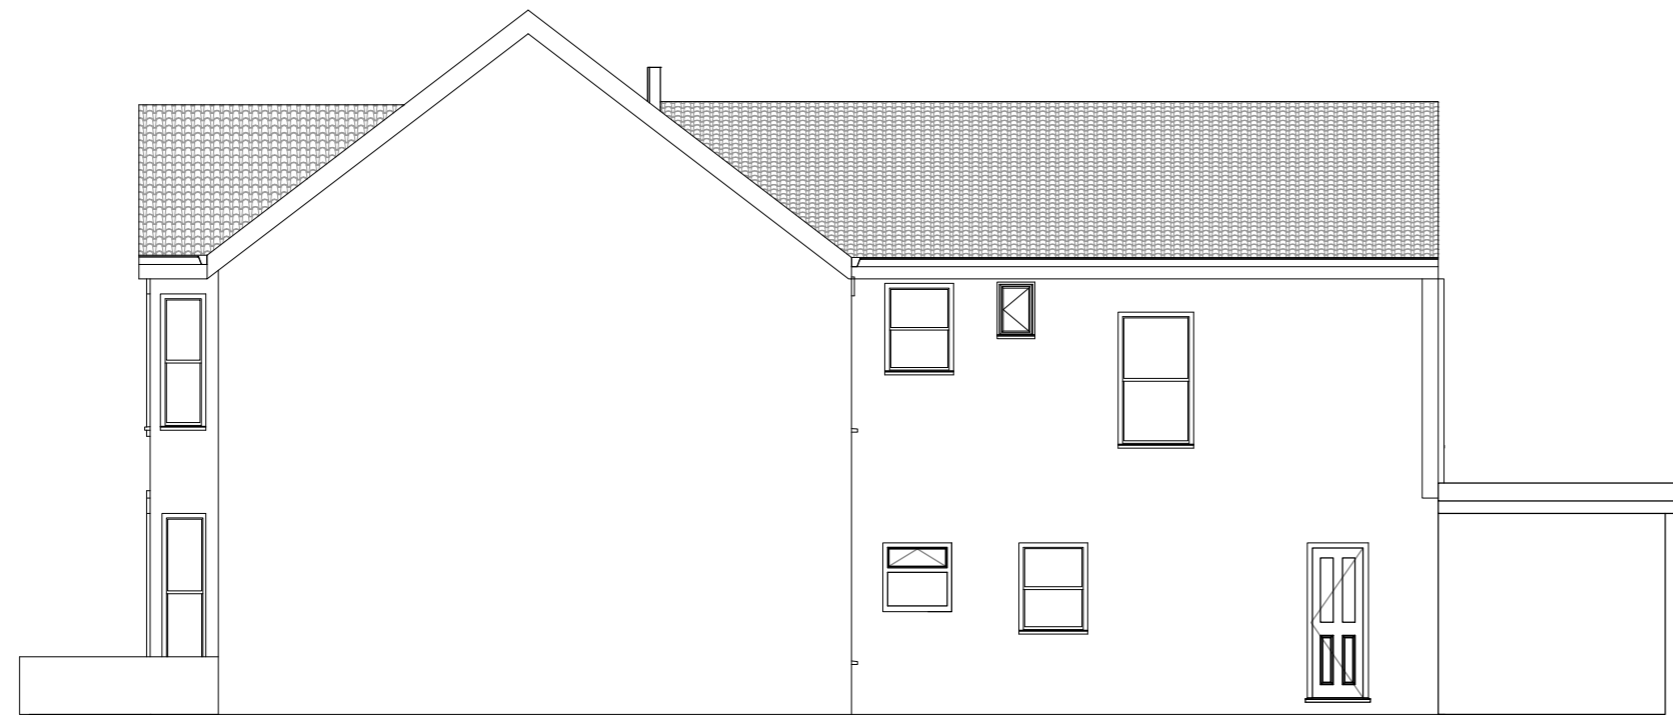


Existing & Proposed East Elevation
SCALE 1:100
0 1 2 3 4 5m



Existing & Proposed North Elevation
SCALE 1:100
0 1 2 3 4 5m

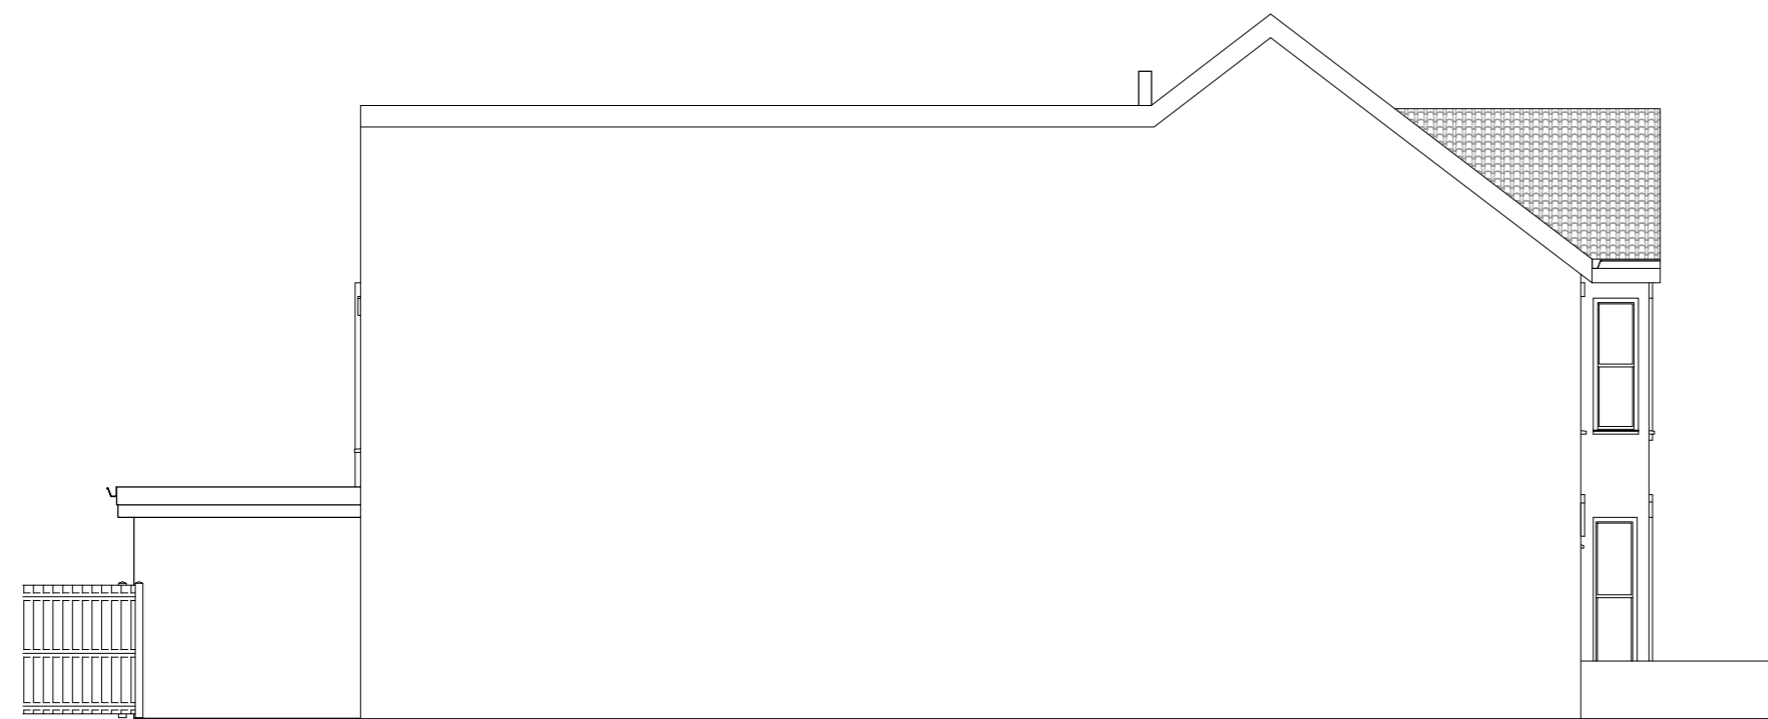

Existing & Proposed West Elevation
SCALE 1:100
0 1 2 3 4 5m

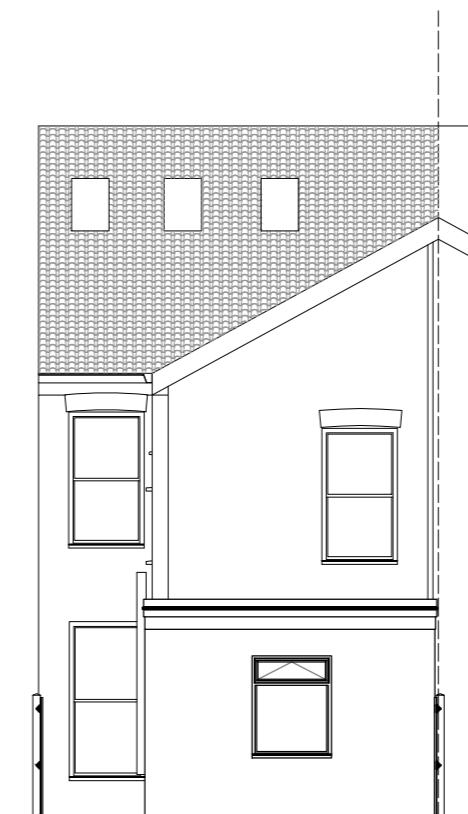

Existing & Proposed South Elevation
SCALE 1:100
0 1 2 3 4 5m

Rev:01	07/22	Second Issue
Rev:00	07/22	First Issue

Krystal Architecture Ltd
A :5 Tyndale Avenue, Basildon,
Essex, SS14 3UD
T : 01268 454581 / 07999061557
E : info@krystal-architecture.com
W : www.krystal-architecture.com

Project Address
54 Burdett Avenue, Westcliff, SS07JW

Client Name
James Sahota

Drawing Title
Existing & Proposed Elevations-8 Bed HMO

Status

Planning Drawings

Drawing Number
841-104 **Rev: 01**

Date 14.07.22	Scale 1:100 @A2	Drawn By WN
-------------------------	---------------------------	-----------------------