

The contractor is to check and verify all building and site dimensions, levels, and sewer invert levels at connection points before work starts. This drawing must be read with and checked against any structural or other specialist drawings provided.

The contractor is to comply in all respects with the current Building Regulations whether or not specifically stated on these drawings.

This drawing is not intended to show details of foundations or ground conditions. Each area of ground relied upon to support the structure depicted must be investigated by the contractor and suitable methods of foundations provided.



This drawing is to be read in conjunction with all other standard STONE MEI DESIGN LTD specifications and documentation.

This drawing remains the copyright of STONE MEI DESIGN LTD and cannot be reproduced without prior permission.

STONE MEI DESIGN LTD reserves the right to withdraw any drawings from any applications or third parties should disputes arise between the client and STONE MEI DESIGN LTD.



PROPOSED SITE PLAN SHOWING GLASS COLLECTION STATION

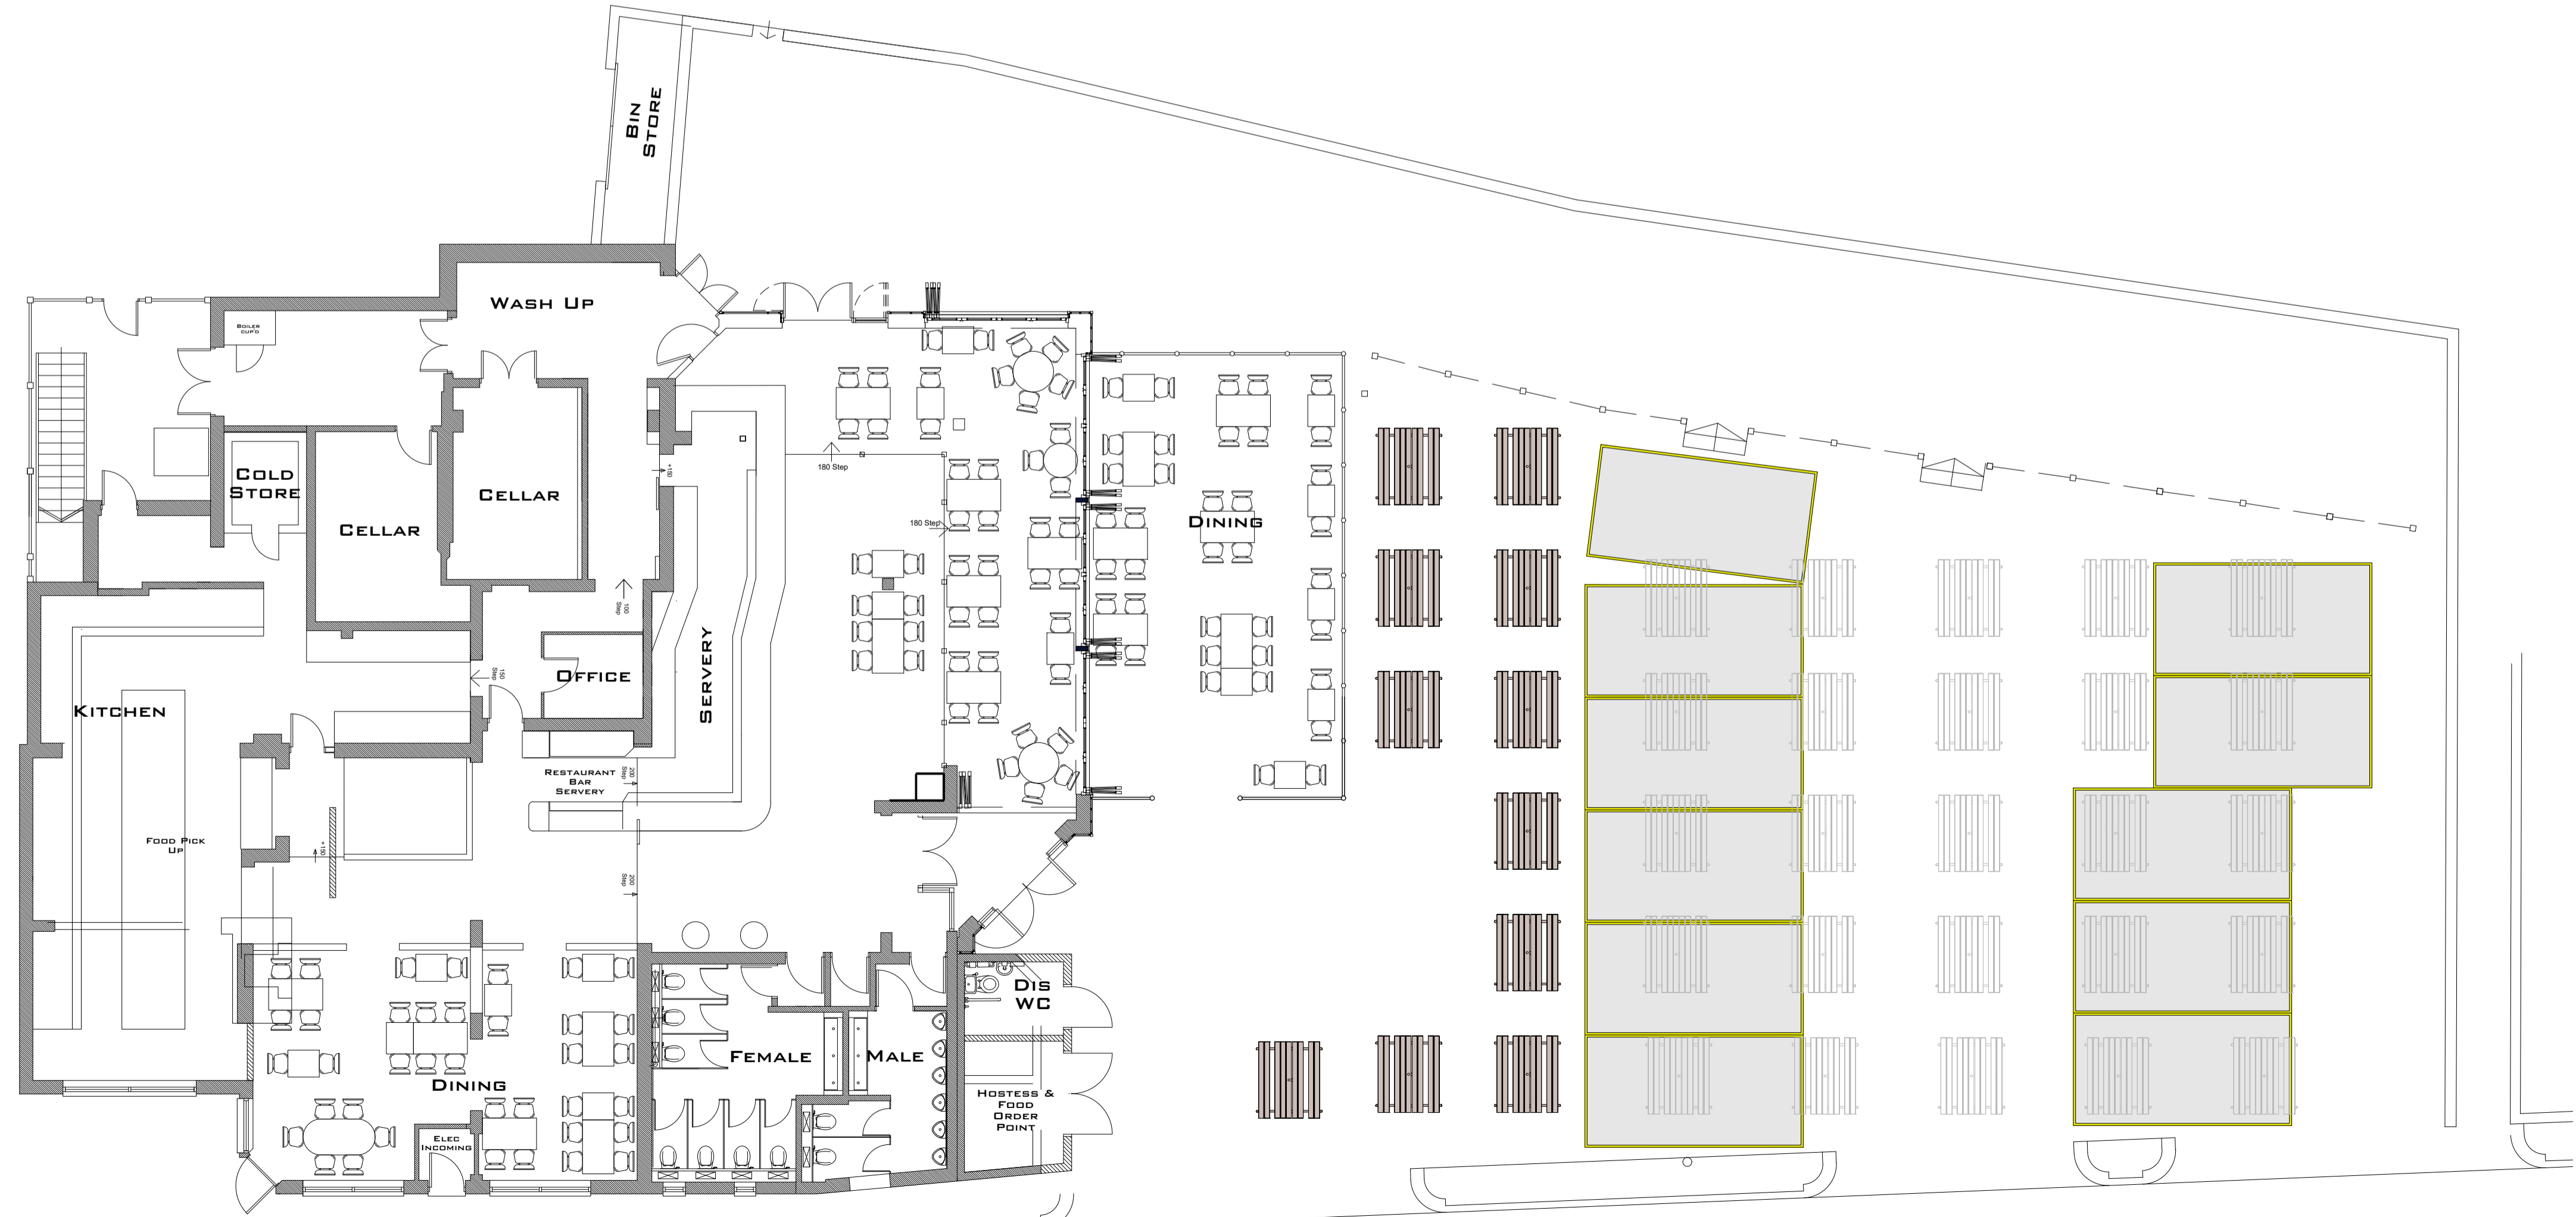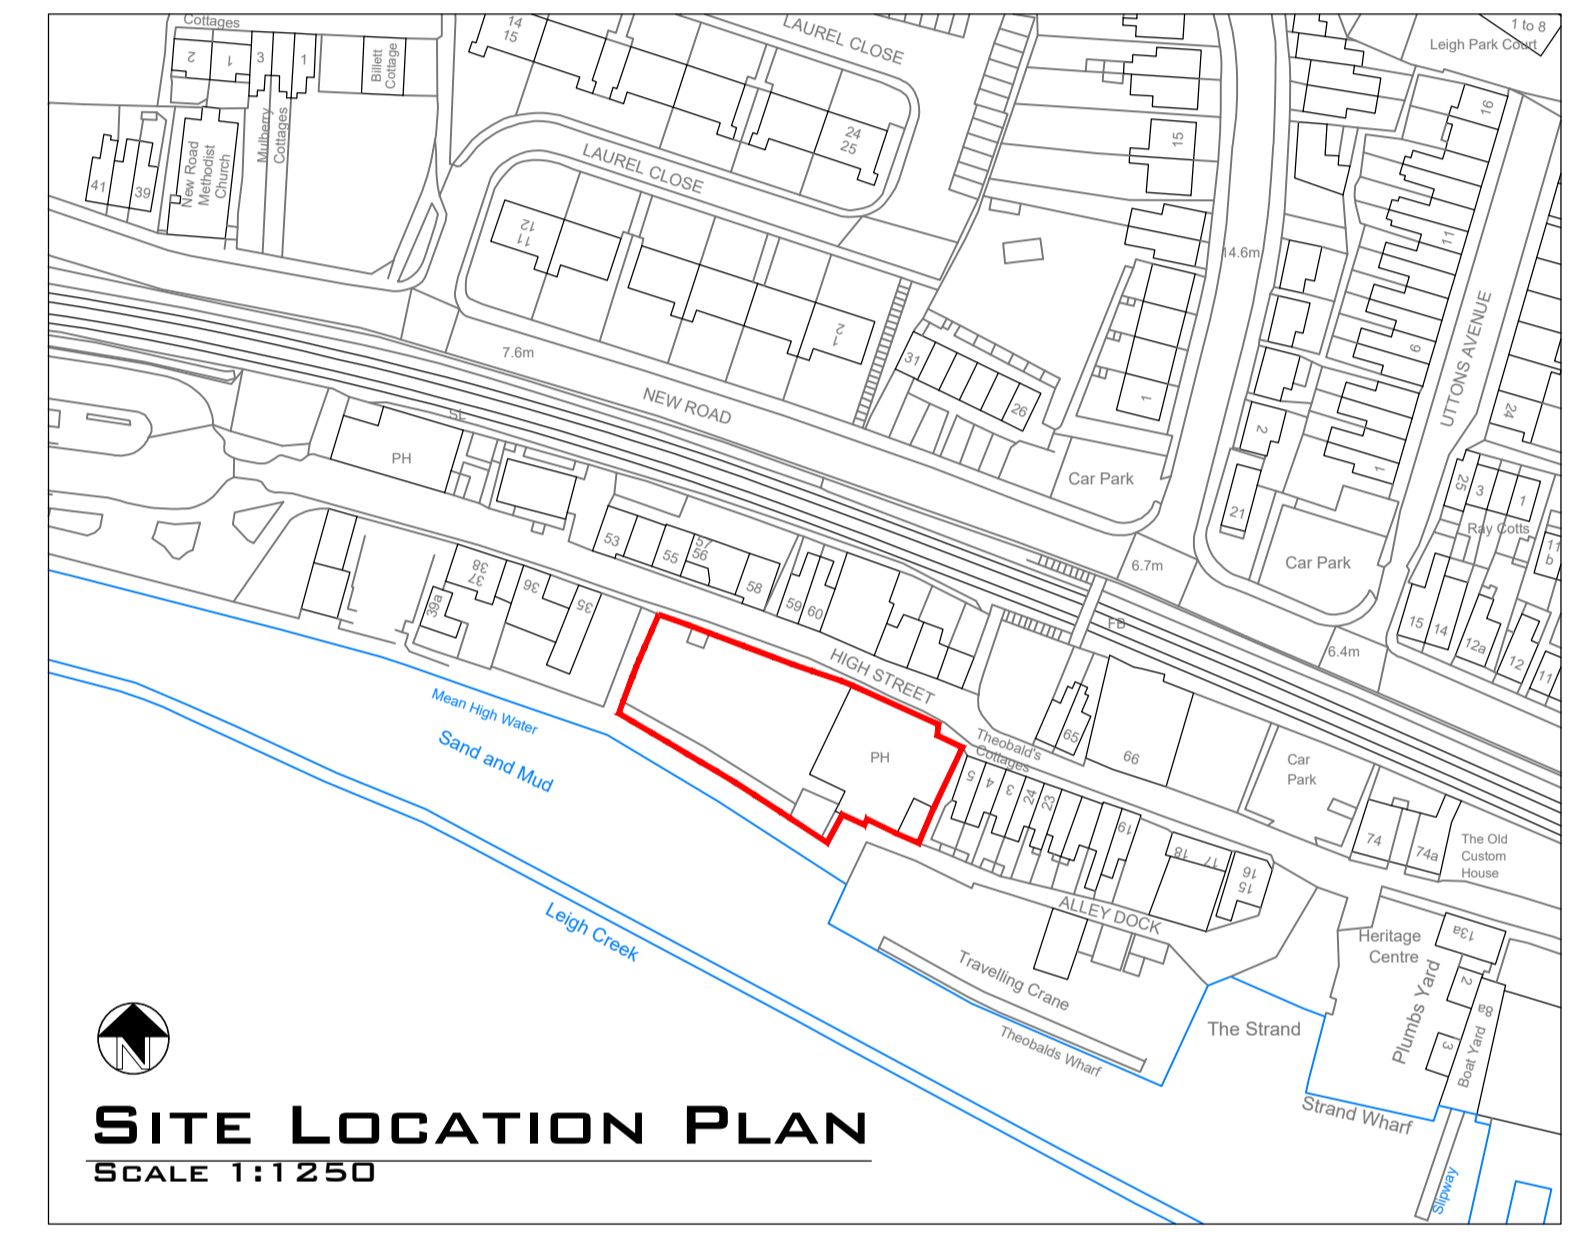

EXISTING SITE PLAN SHOWING APPROVED CAR PARKING LAYOUT

REV:	DATE:	AMENDMENT:
STONE Me! ARCHITECTURE & INTERIOR DESIGN		
5 FOUNTAIN LANE, HOCKLEY, ESSEX, S85 4ST Tel: 01702 203333 E: info@stone.me W: www.stone.me		
Client:	EAST ANGLIA PUB CO.	
Project:	THE PETER BOAT 27 HIGH STREET, LEIGH-ON-SEA, ESSEX, SS9 2EN	
Drawing:	EXISTING AND PROPOSED SITE PLANS SITE LOCATION PLAN	
Date:	AUG 2021	Scale: 1:100 @ A1
Project No.:	1266	Drawing No.: 500