



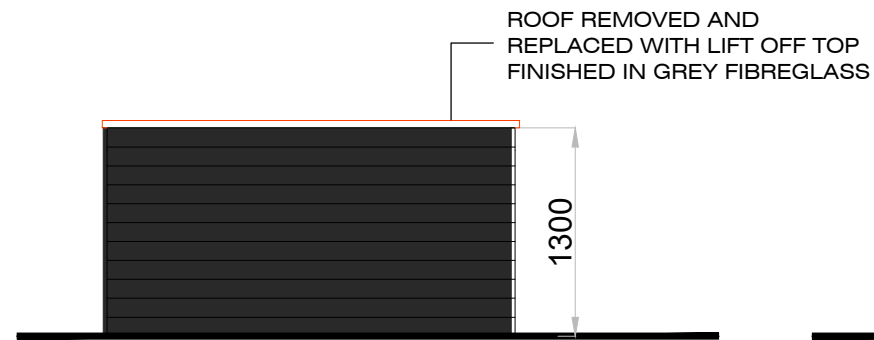


SIDE ELEVATION

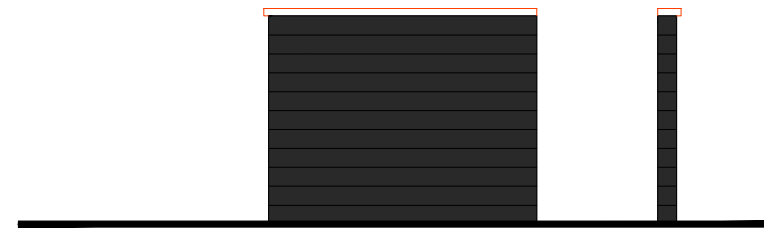


FRONT ELEVATION



REAR ELEVATION

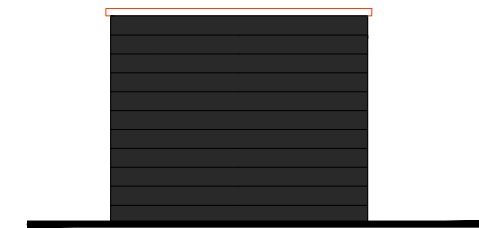

SIDE ELEVATION

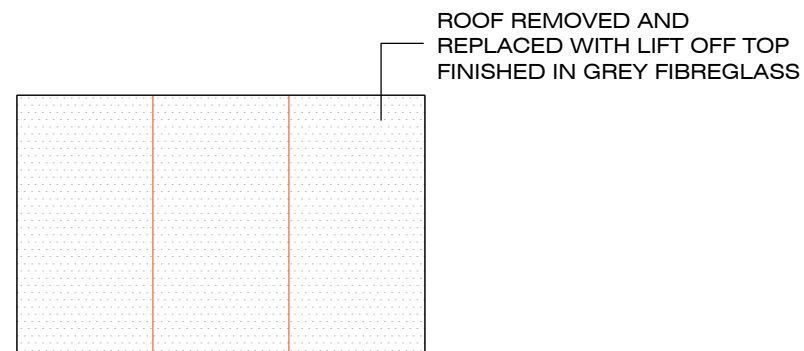


LIFT OFF TOP PLAN



EXISTING PHOTO



EXISTING PHOTO

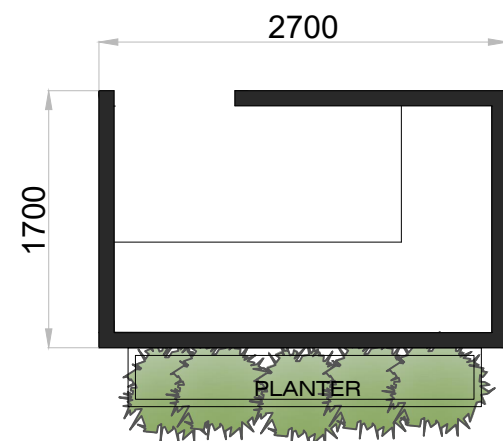

EXISTING GLASS WASH UP



EXISTING PHOTO

A 22-11-22 ROOF REMOVED AND REPLACED WITH LIFT OFF TOP

REV:	DATE:	AMENDMENT:
------	-------	------------

STONE *Me!*
ARCHITECTURE & INTERIOR DESIGN

5 FOUNTAIN LANE, HOCKLEY, ESSEX, SS5 4ST
Tel: 01702 203333
E: info@stoneme.com W: www.stoneme.com

Client: EAST ANGLIA PUB CO.

Project: THE PETER BOAT
27 HIGH STREET, LEIGH-ON-SEA,
ESSEX, SS9 2EN

Drawing: PROPOSED GLASS COLLECTION
STATION DETAILS

Date: AUG 2021 Scale: 1:50 @ A3

Project No.: 1266 Drawing No.: 501a