
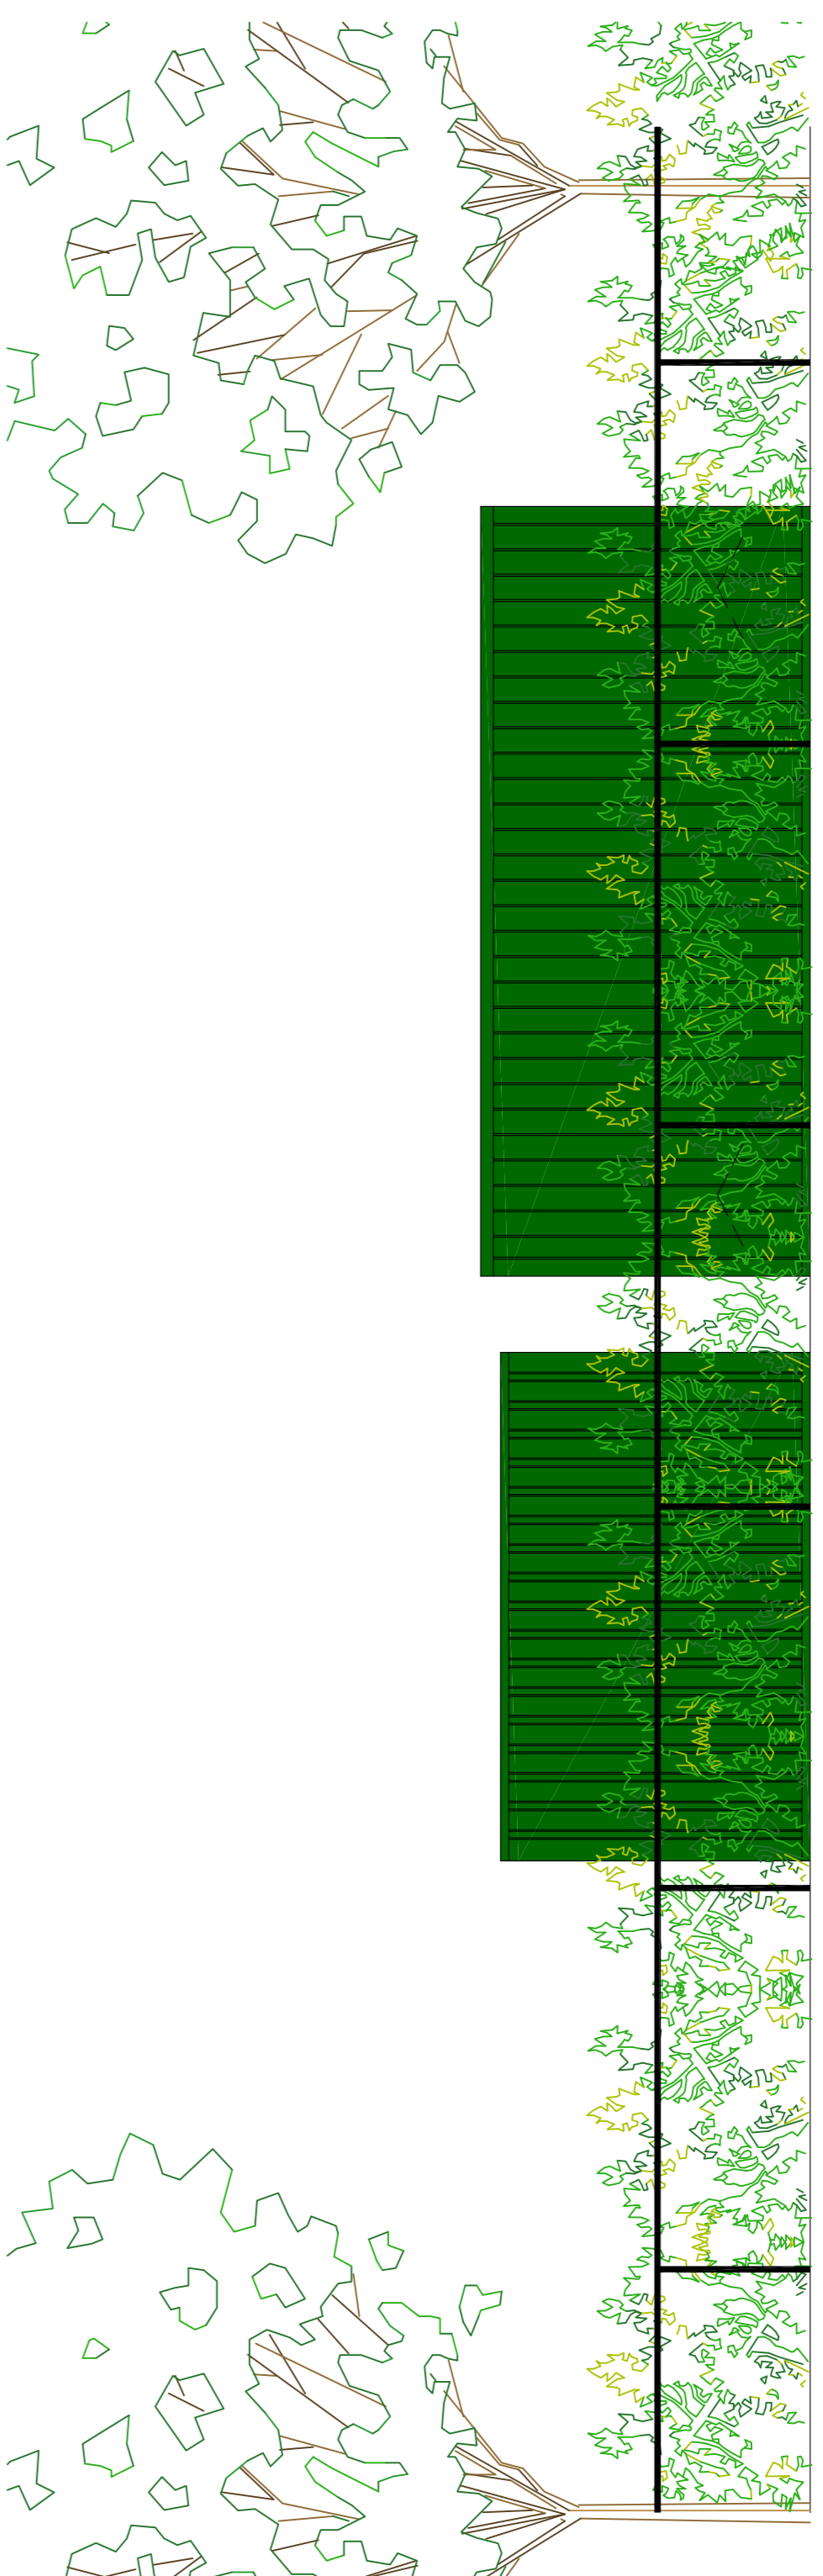




**PROPOSED NORTH ELEVATION**

Scale 1:50

 



**PROPOSED WEST ELEVATION**

Scale 1:50

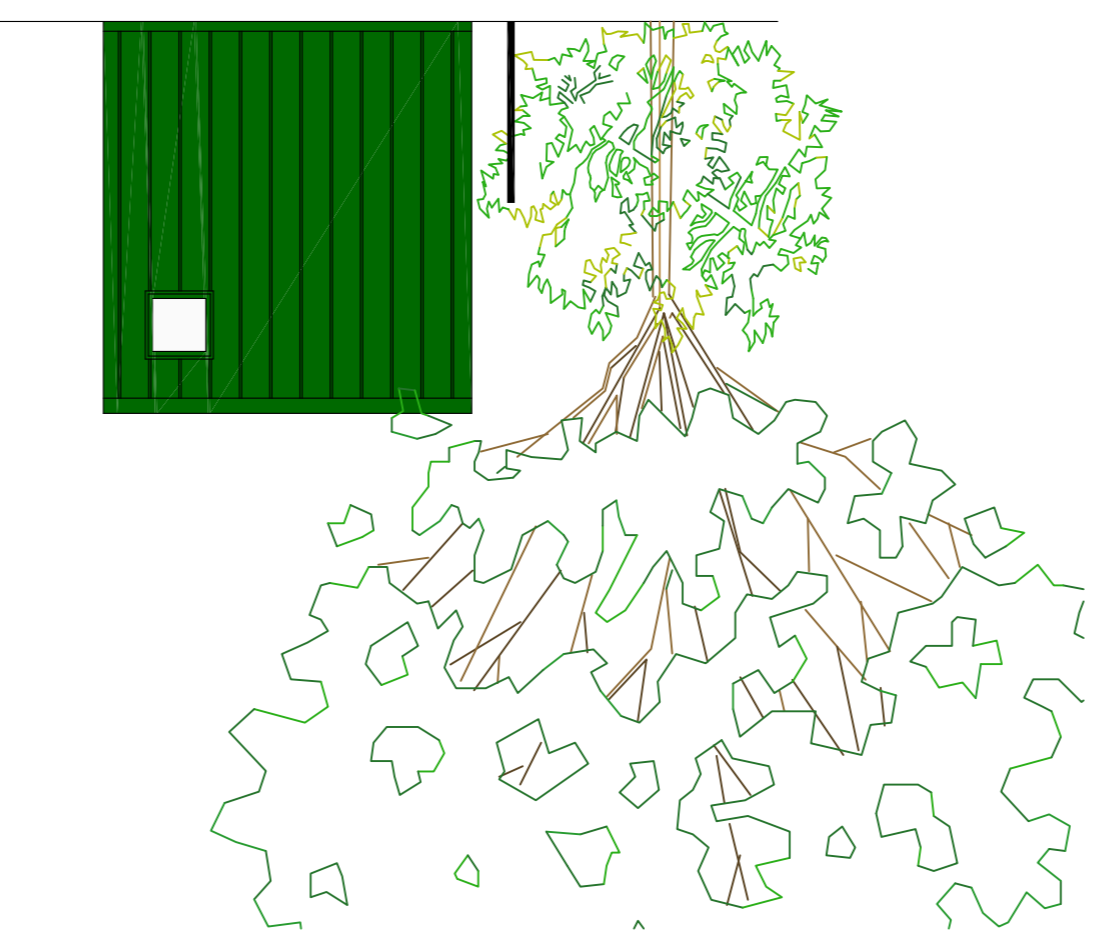 



**PROPOSED FLOOR PLAN**

Scale 1:50

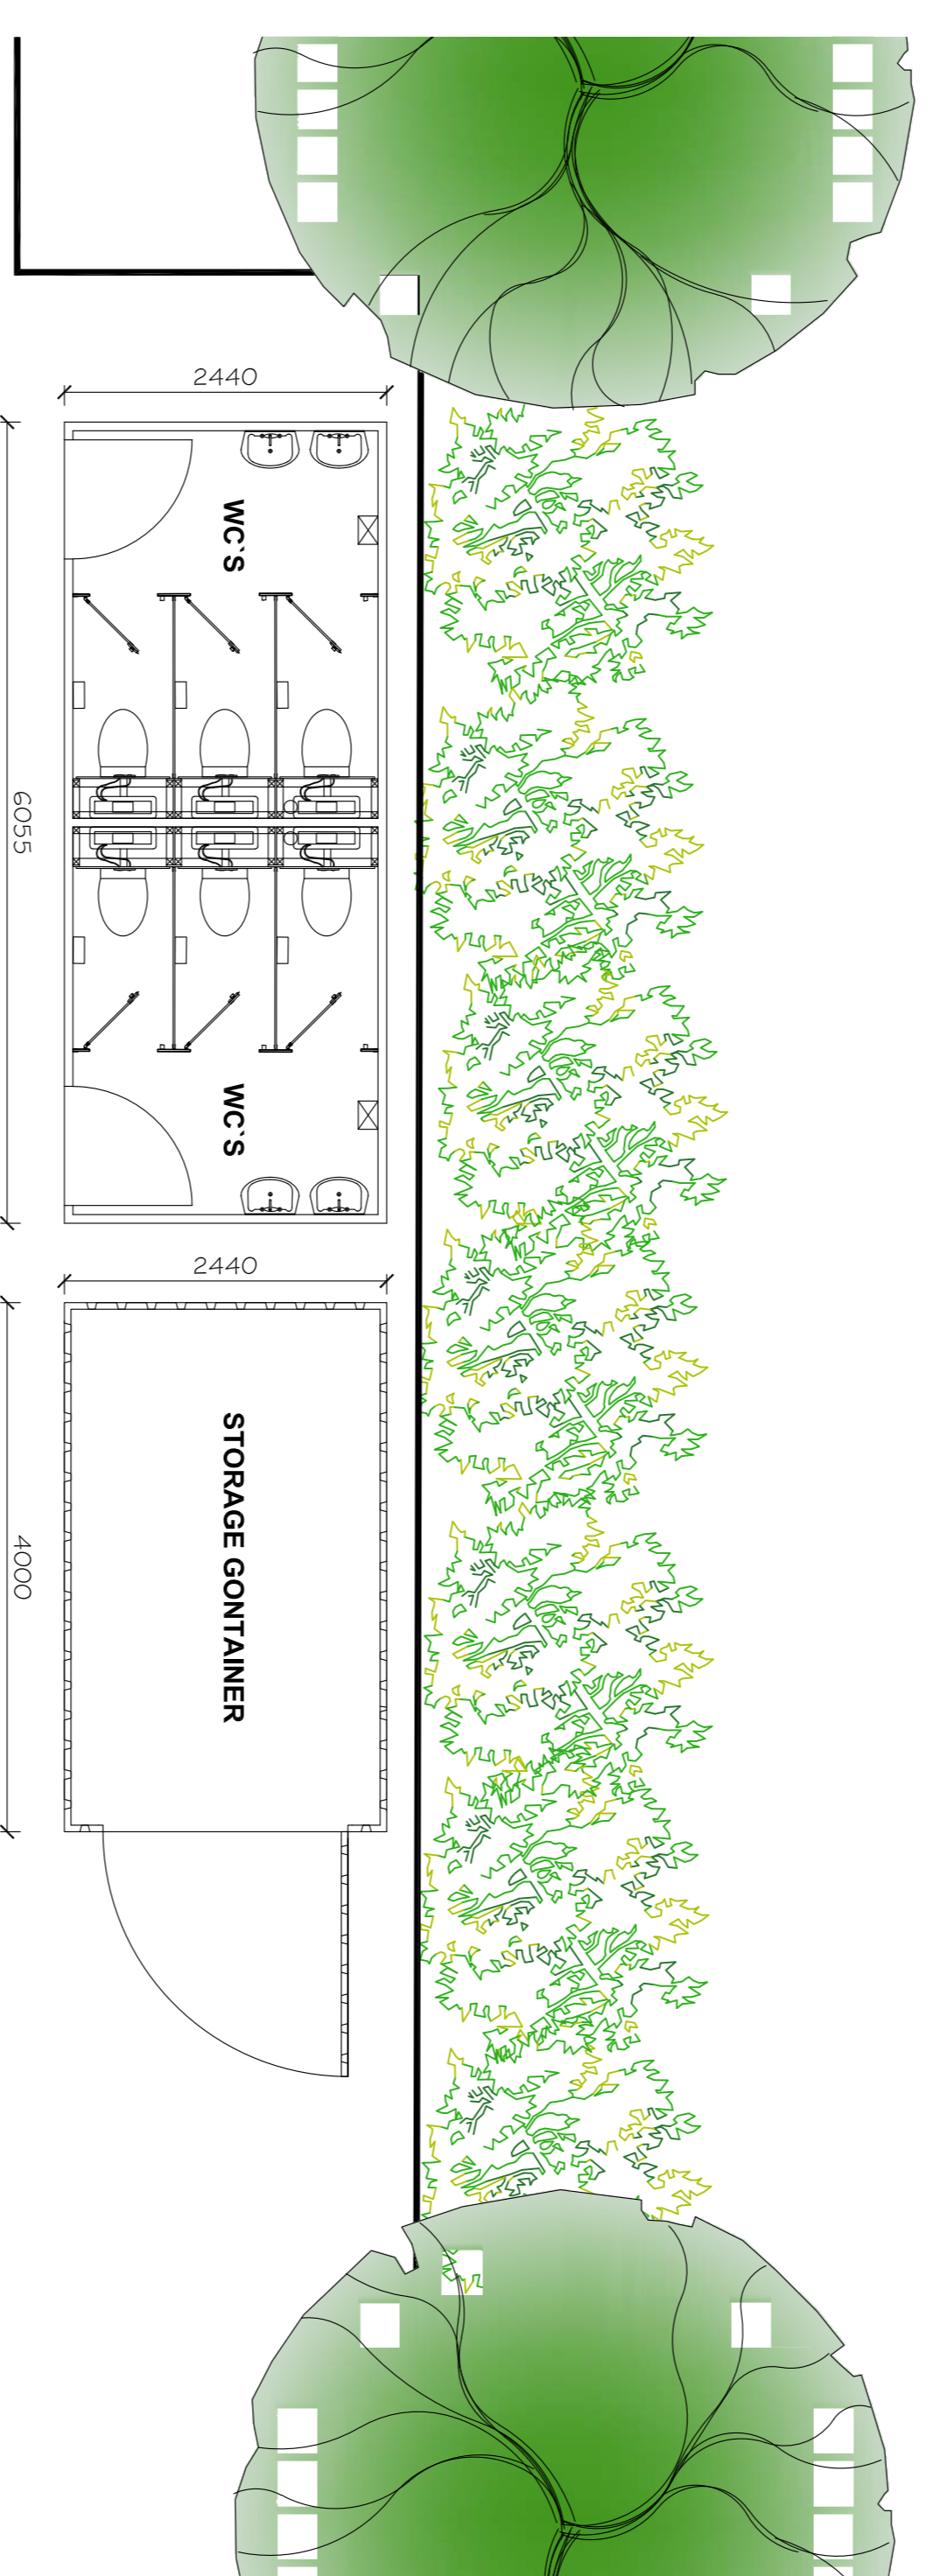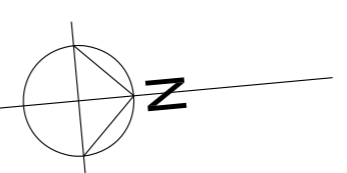


**PROPOSED EAST ELEVATION**

Scale 1:50

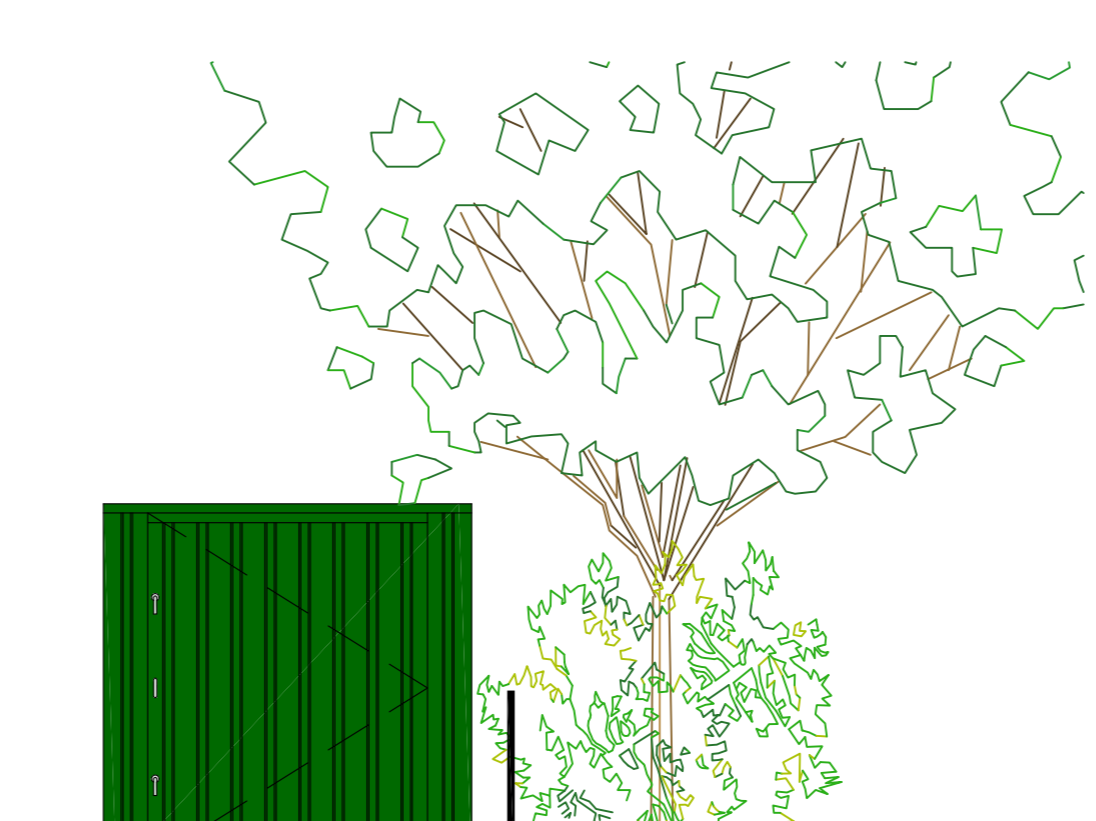 


**PROPOSED WC AND STORAGE CONTAINERS**

Scale 1:50

 

**PROPOSED SOUTH ELEVATION**

Scale 1:50

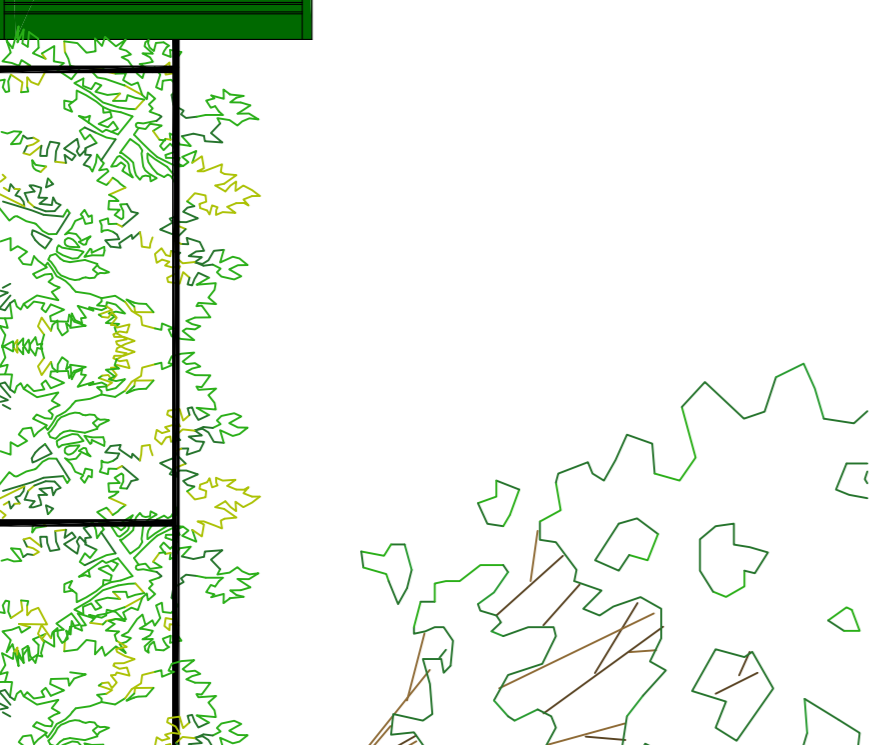


WC container to be as supplied by 'Containex UK' or other of equal quality cabin with integral WC facilities.  
 Storage container to be 'flat pack' style as 'Containers Direct' or other of equal quality.  
 Colour Green

Rev	Date	Notes
2	06/10/2022	Colour of units revised to green.
1	05/10/2022	Storage container size reduced to 4.0r
0	04/10/2022	Initial Issue.

**NEW 60X40 YARD FLOODLIT  
 3G FTP  
 at  
 PRINCE AVENUE PRIMARY  
 HORNBY AVENUE  
 SOUTHEND-ON-SEA  
 WESTCLIFF-ON-SEA, SS0 0LG  
 SOUTH EAST ESSEX ACADEMY  
 TRUST**

**PROPOSED WC'S AND  
 STORAGE CONTAINER**

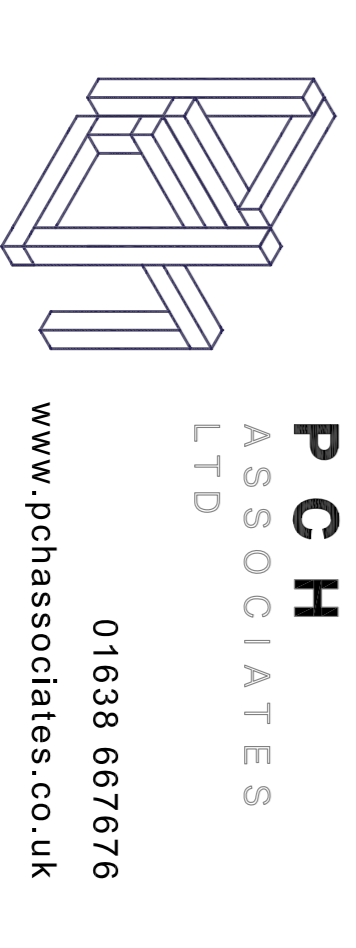

**PCH  
 ASSOCIATES  
 LTD**  
 01638 667676  
 www.pchassociates.co.uk  
 info@pchassociates.co.uk

OCTOBER 2022 AW  
 1:50 @ A1 DT  
 201-15\_PL-09.R2