



East Elevation




West Elevation




North Elevation



South Elevation

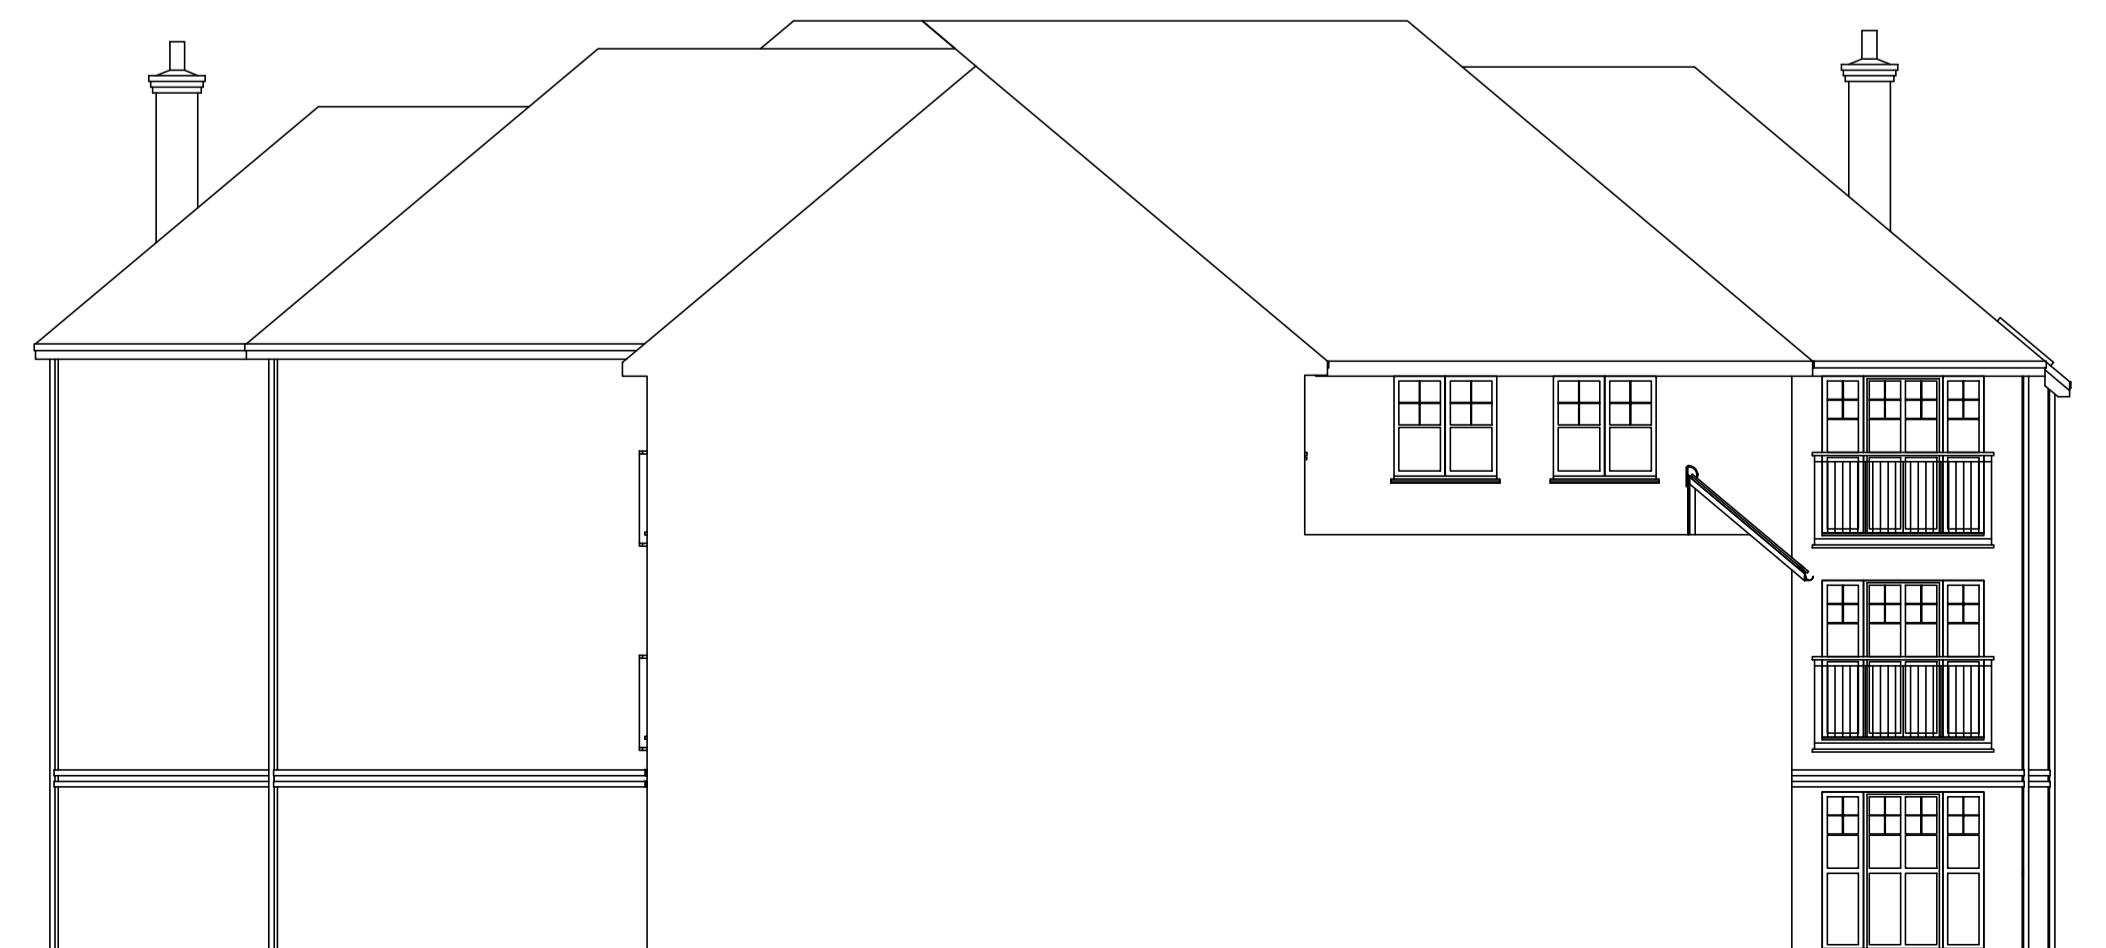

Green Roof - East Sectional Elevation

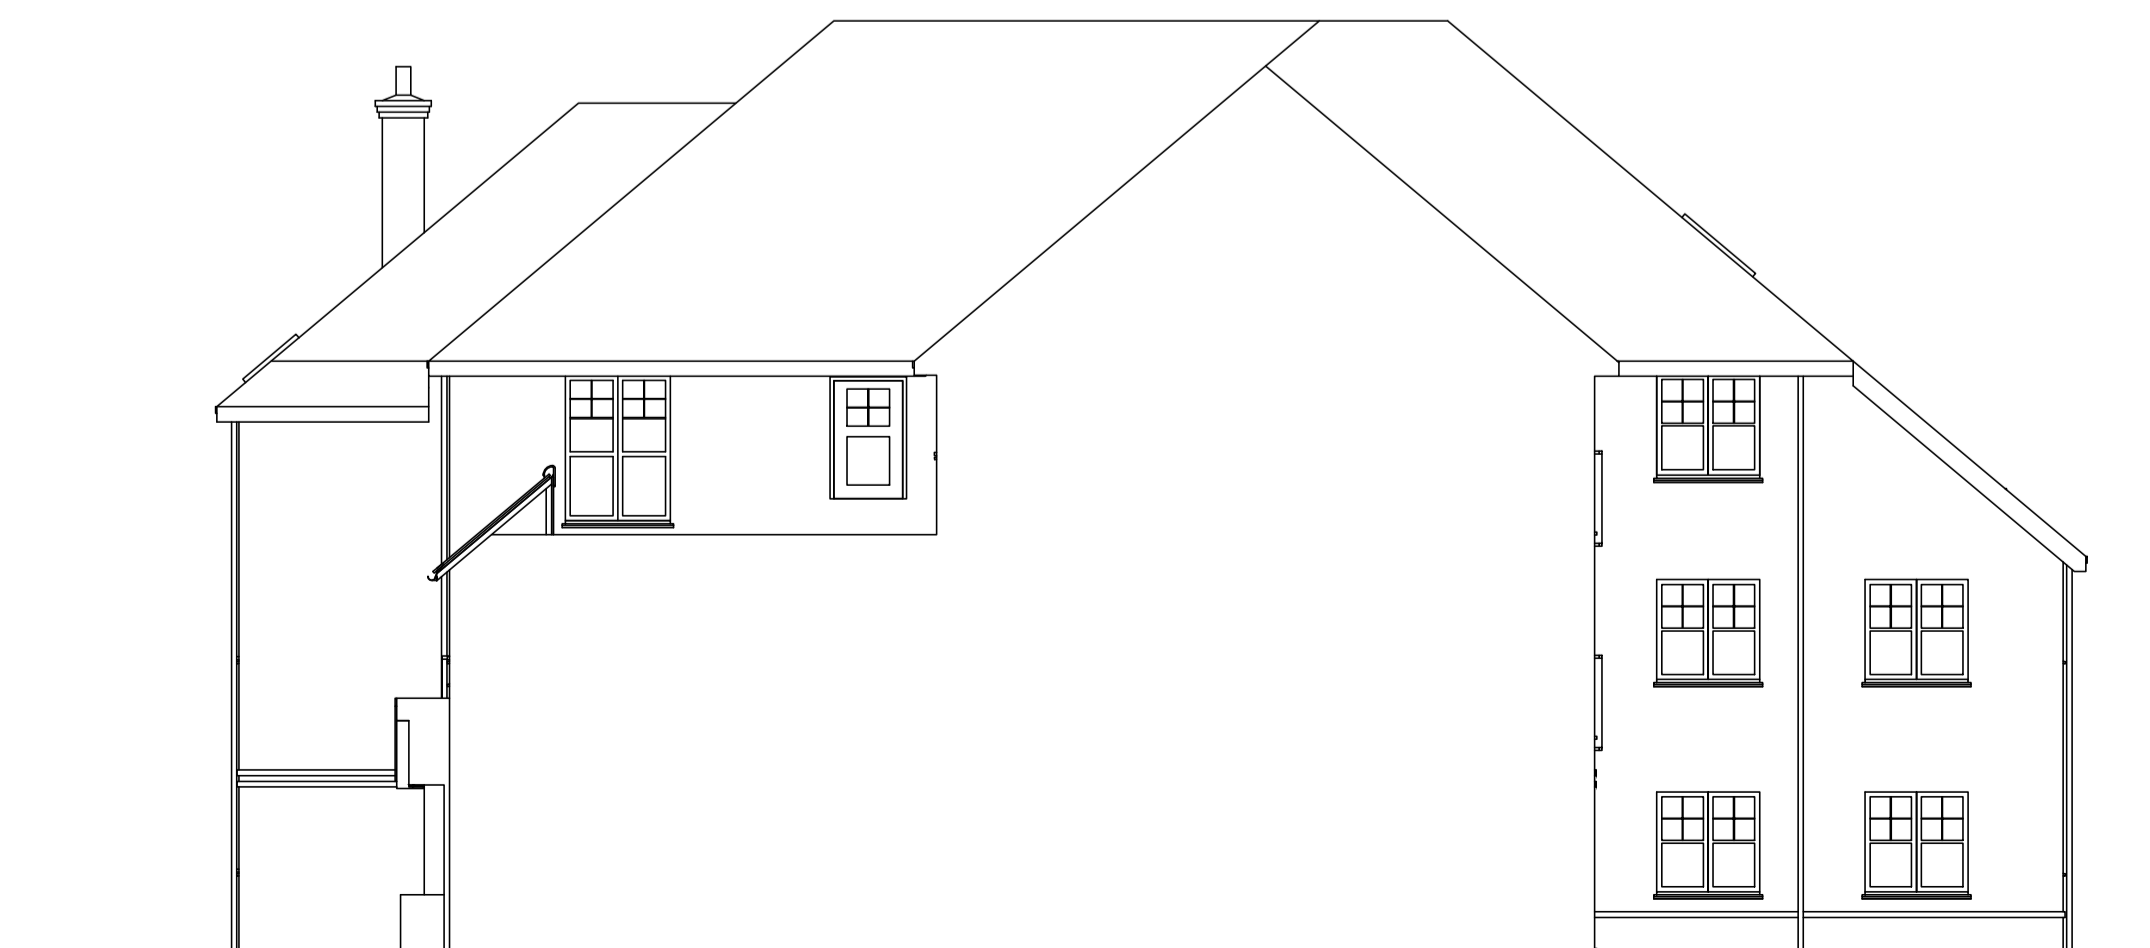

Green Roof - West Sectional Elevation

MATERIALS

- Roof - red heather concrete interlocking tiles
- Walls - Off white render, soft red multi stock bricks
- Features - Brick band courses between render and brickwork. Tiled subcills to windows
- Windows - white uPVC
- Balconies - Black polyester powder coated steel
- Rainwater goods - Black uPVC

Please refer to LSE-2721-03-AC-Materials Schedule v3 for further details.

To be read in conjunction with illustrative coloured elevations drawing - LSE-2721-3-AC-106

Wall integrated bird nest box (6 no.) - to be incorporated

Wall integrated bat roost box (4 no.) - to be incorporated

■ Solid painted timber panelling

Rev	Date	Comment	Initial
J	17/11/22	Chimneys added, windows and doors updated to suite local vernacular	TL
H	19/10/22	Cable windows amended on west elevation, feature piers added to north elevation	TL
G	29/09/22	Updates to windows, doors, fronts, ADVs as per planning officer comments	TL
F	06/09/22	Amends following planning officer comments	TL
E	17/05/22	Filler element added to west elevation. Obscured glazing added to north elevation.	RAW
D	27/04/22	Bird and bat boxes added	RAW
C	21/04/22	Some windows increased in size to improve daylight/sunlight	RAW
B	11/04/22	Parapet added to Green Roof edge at 2nd floor level. Additional DWP's added	RAW
A	24/02/22	Final Stage 3 WIP Issue	RAW

McCarthy Stone
Life, well lived


Project Title
RETIREMENT LIVING
CHALKWELL AVENUE
WESTCLIFF

Drawing Title
ELEVATIONS

Scale 1:100 @ A1 Date 05.09.2022
Drawn TL Checked TL
Drawing No. LSE-2721-3-AC-107 Rev. J

© McCarthy & Stone Retirement Lifestyles Limited
All rights reserved. The reproduction of all or any part of this drawing/document and/or construction of any building or part of a building or structure to which this drawing/document relates without the written permission of the copyright owner is prohibited.
PRIVATE AND CONFIDENTIAL

ALL DIMENSIONS TO BE CHECKED ON SITE. WORK TO FIGURED DIMENSIONS ONLY. REPORT DISCREPANCIES TO THE ARCHITECT AT ONCE BEFORE PROCEEDING.

 

SCALE - 1:100