


REVISIONS			
Rev.	Note	Date	By
A	Elevations amended to planners comments	01.11.22	SGN
B	Elevations amended to planners comments	06.12.22	SGN
C	Juliet balconies revised to metal railing	16.01.23	SGN

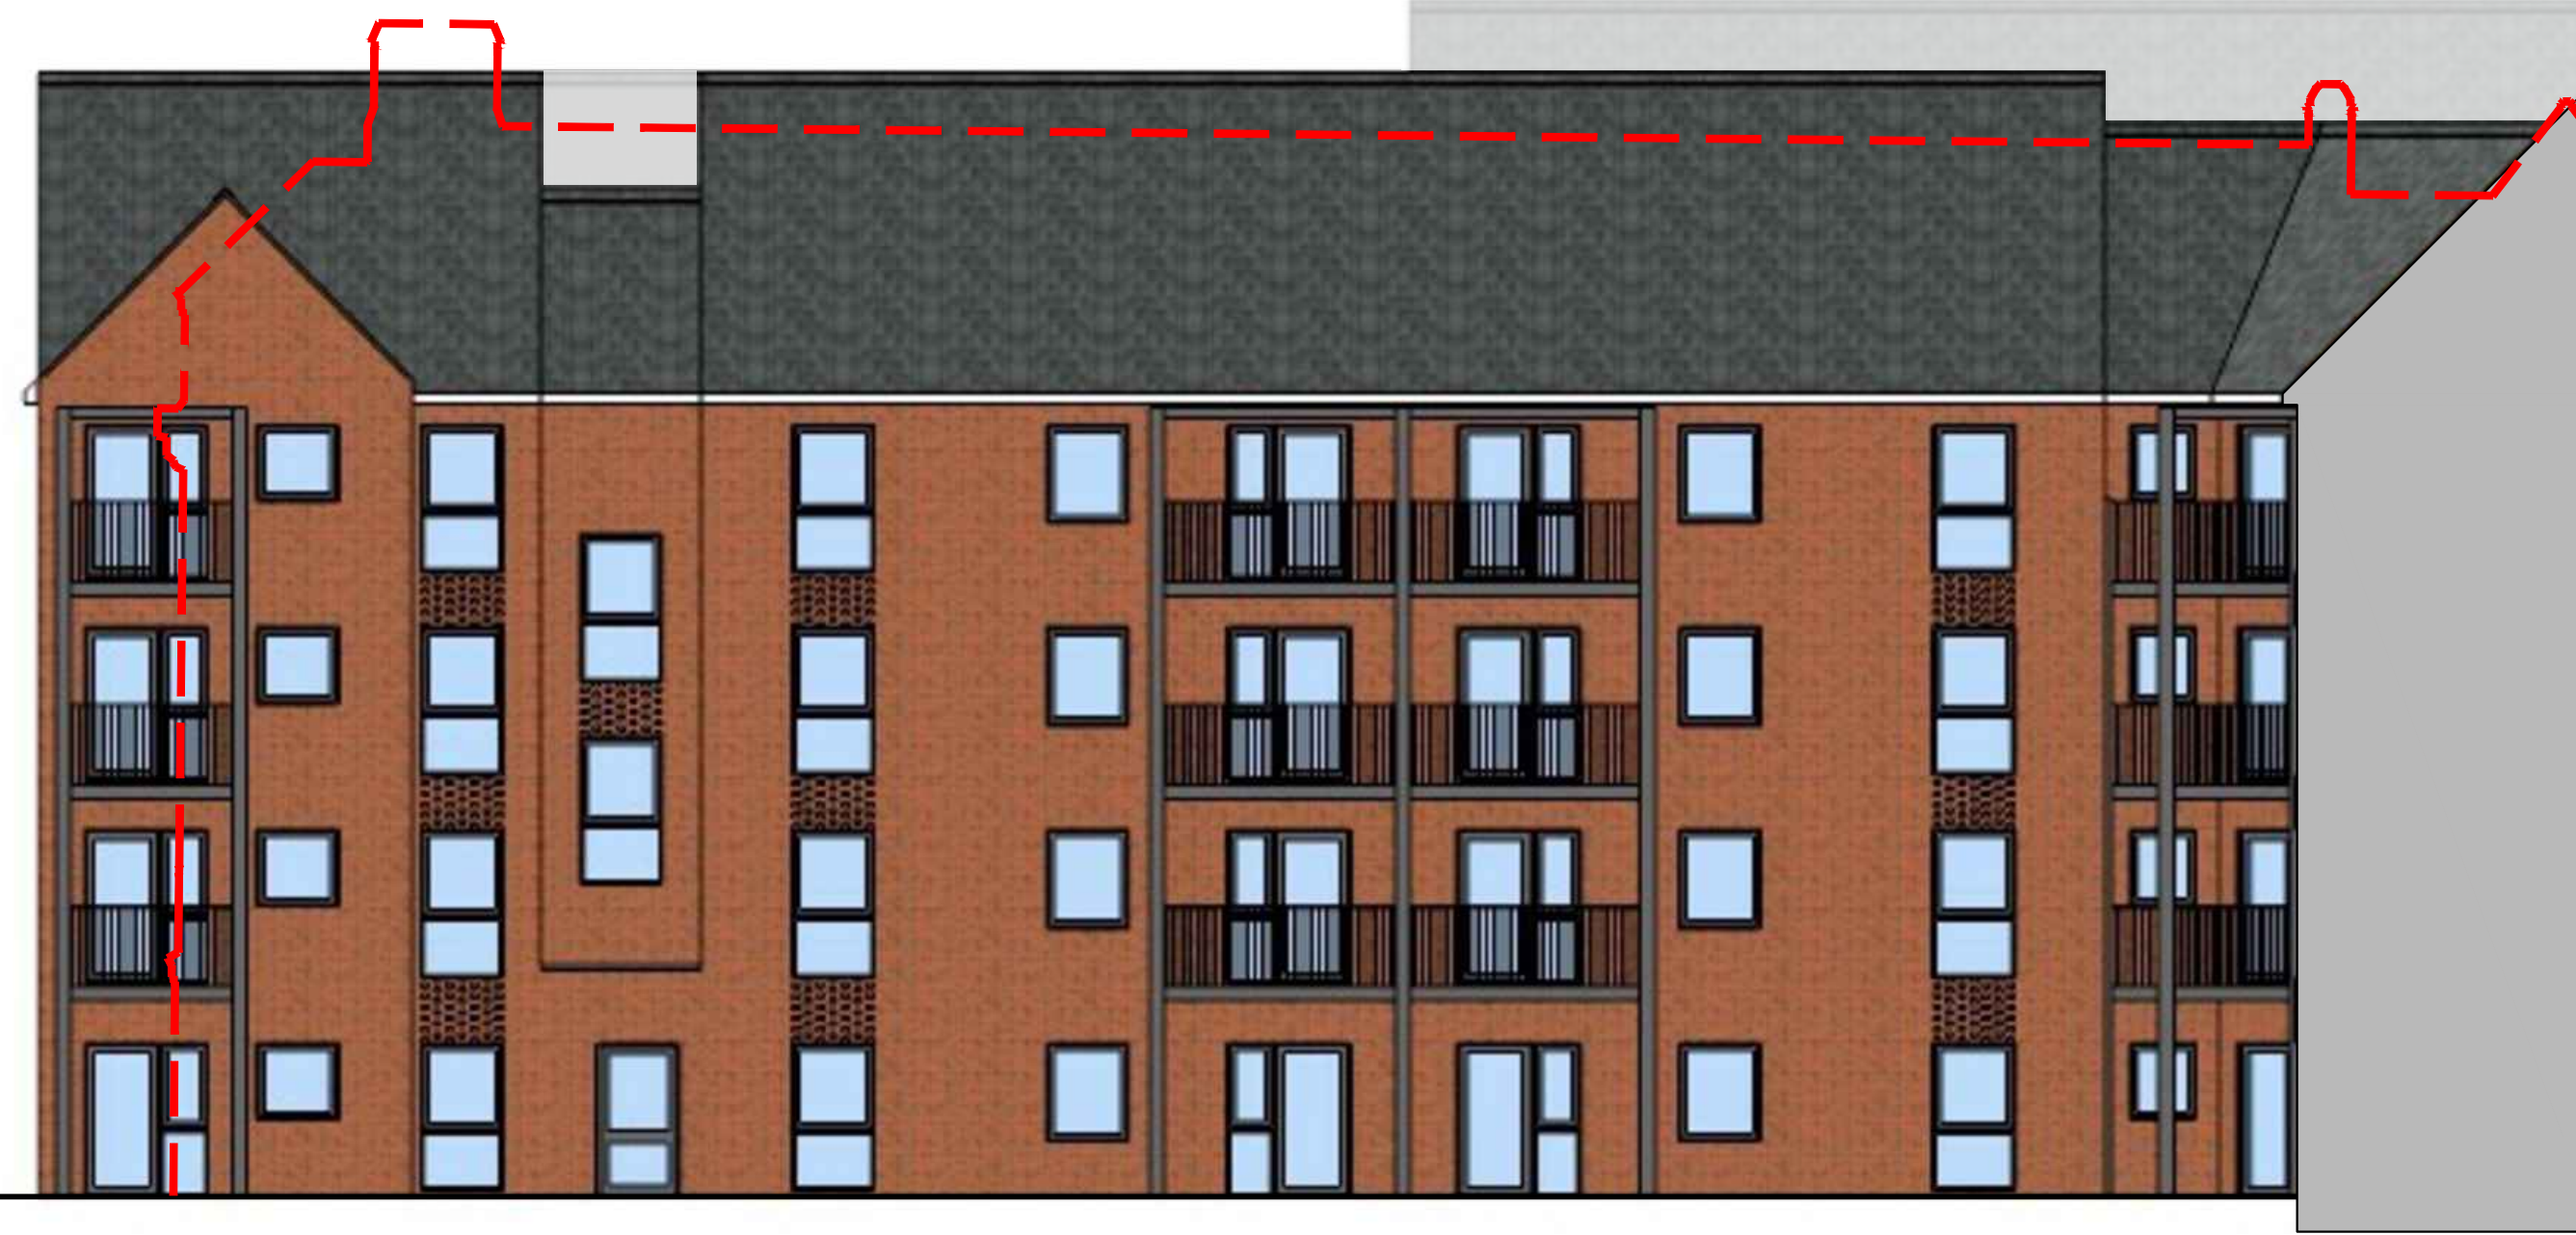

BLOCK B - NORTH ELEVATION (EAST WING)




BLOCK B - NORTH ELEVATION (NORTH WING)



BLOCK B - NORTH ELEVATION (WEST WING)

Existing Building Outline

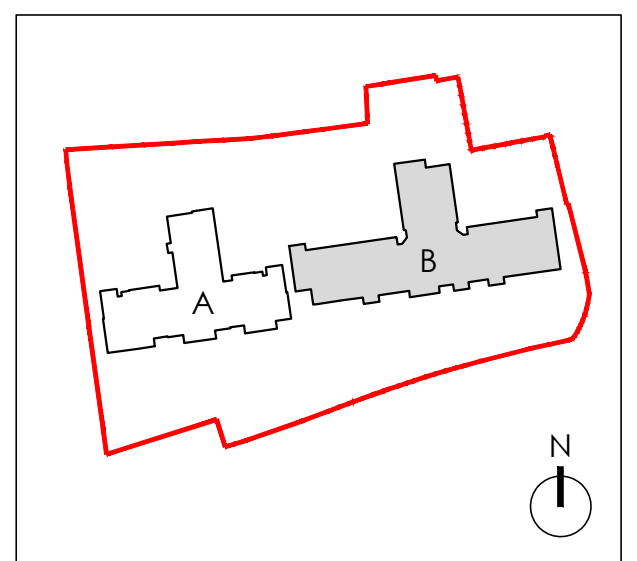

KEY PLAN (NTS)

**CHBC Architecture**  
 Essex Barn 24, Little Boyton Hall Farm, Boyton Cross, Chelmsford, CM11 4LN. Telephone 01277 355007  
 Suite 4, Newmarket House, Fordham Rd, Snailwell, Newmarket, CB8 7NB. Telephone 01438 663838

**McCarthy Stone**  
*Life, well lived*

Project Title  
 Retirement Living & Anchor  
 Nazareth House, London Road  
 Southend-on-Sea

Drawing Title  
 Block B (Anchor)  
 North Elevation

Scale 1:100@A1 Date 22.05.2022  
 Drawn SGN Checked NT  
 Drawing No.  
**LSE-2794-3-AC-2011 C**

© McCarthy & Stone Retirement Lifestyles Limited  
 All rights reserved. The reproduction of all or any part of this drawing/document and/or construction of any building or part of building or structure to which this drawing/document relates without the written permission of the copyright owner is prohibited.

ALL DIMENSIONS TO BE CHECKED ON SITE. WORK TO FIGURED DIMENSIONS ONLY. REPORT DISCREPANCIES TO THE ARCHITECT AS SOON AS POSSIBLE.