

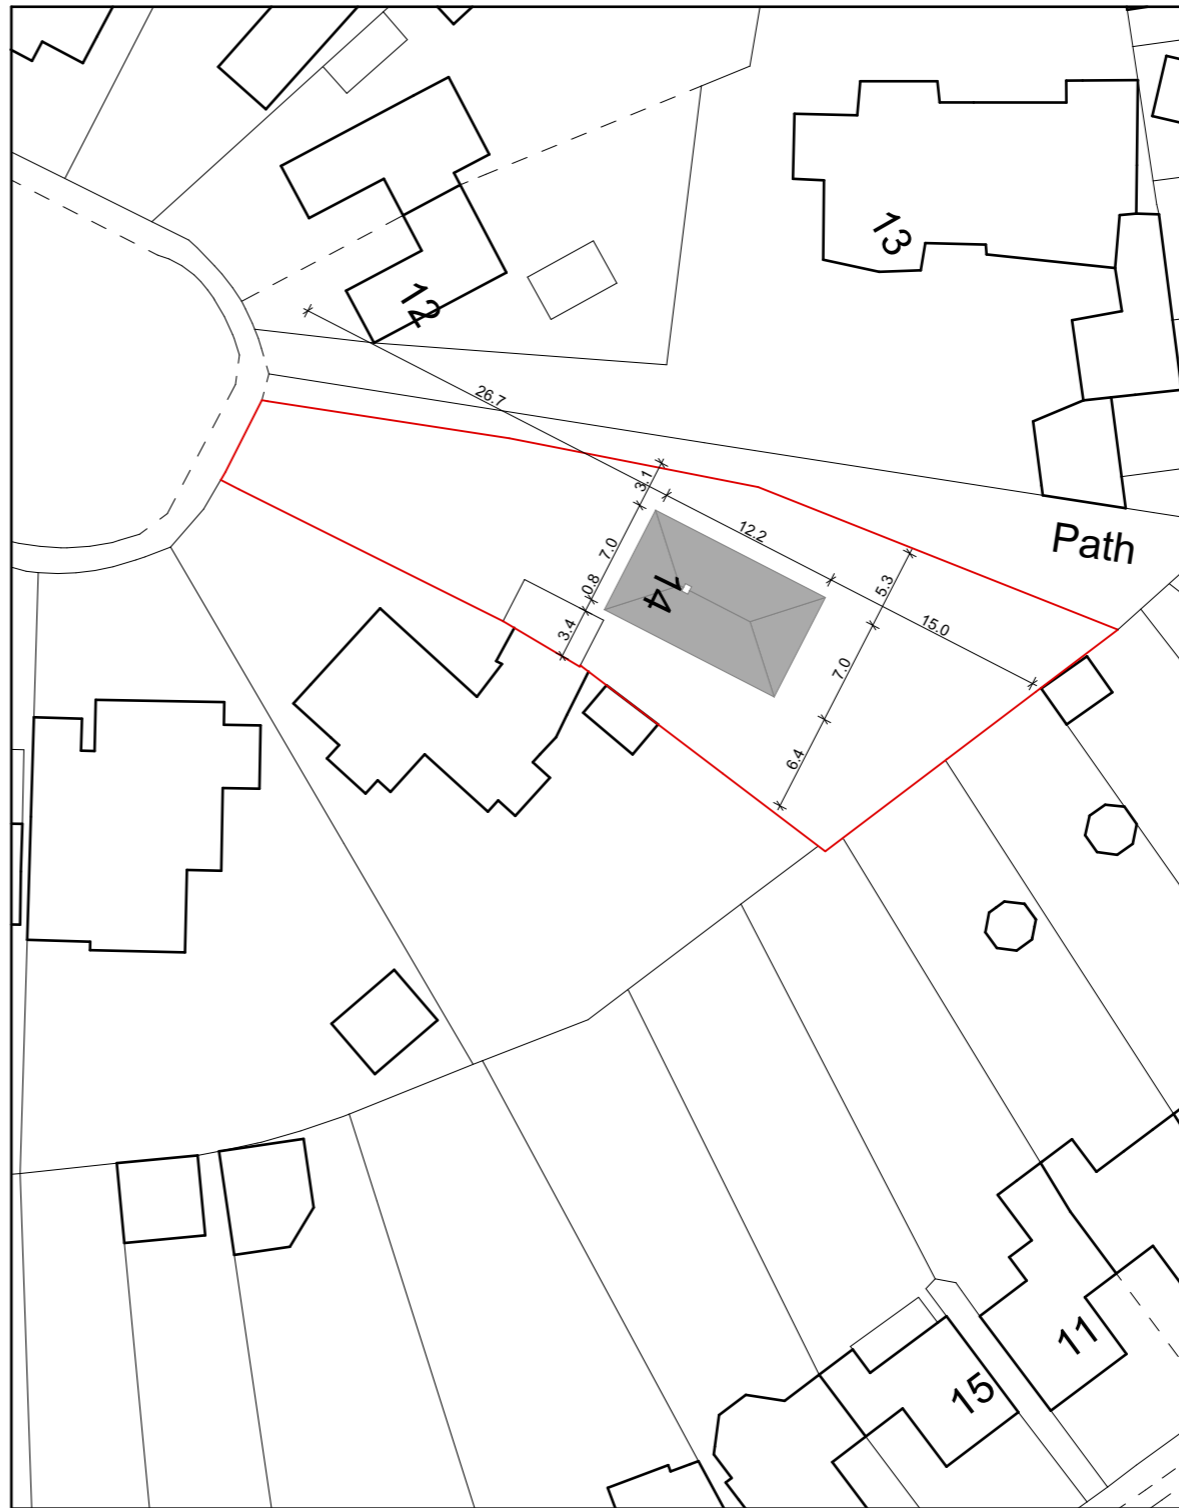


**EXISTING SITE PLAN**

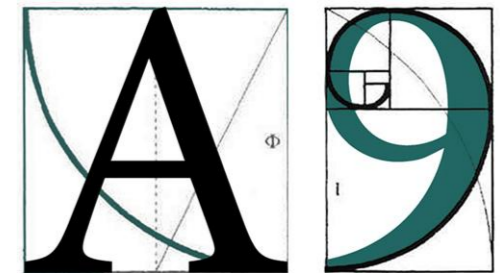

**PROPOSED SITE PLAN**

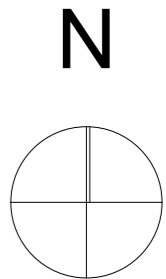

**ARCHITECTURE**

255 London Road, Hadleigh, Essex, SS7 2BN

Info@A9Architecture.co.uk

Tel: 01702558888

Project:  
14 Broadlawn  
Leigh-on-Sea  
SS9 4QZ

Drawing Title:  
Site plan

Client:  
Lottie Reddings

Drawn: TV	Checked: DP	Date: 15/11/2022	Scale: 1:500	Paper Size A3
--------------	----------------	---------------------	-----------------	------------------

Job no. 1665	Dwg. no. 02	Revision: <b>i</b>	<input checked="" type="checkbox"/> Preliminary <input type="checkbox"/> Design <input type="checkbox"/> Tender <input type="checkbox"/> Contract <input type="checkbox"/> Working
-----------------	----------------	-----------------------	--

