


Front Elevation



Flank Elevation

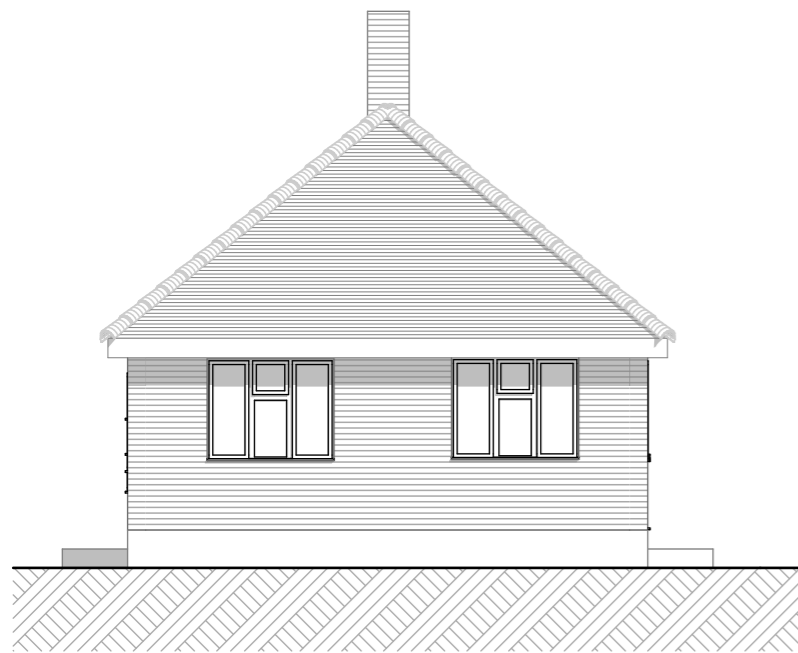

Rear Elevation



Flank Elevation

EXISTING ELEVATIONS

M 1:100 0 10m



Project:
14 Broadlawn
Leigh-on-Sea
SS9 4QZ

Drawing Title:
Existing Front Elevation

Client:
Lottie Reddings

Drawn: TV	Checked: DP	Date: 15/11/2022	Scale: 1:100	Paper Size A3
Job no. 1665	Dwg. no. 05	Revision: i	<input checked="" type="checkbox"/> Preliminary <input type="checkbox"/> Design <input type="checkbox"/> Tender <input type="checkbox"/> Contract <input type="checkbox"/> Working	