



Existing Ground Floor Plan
Elevation - 1:100

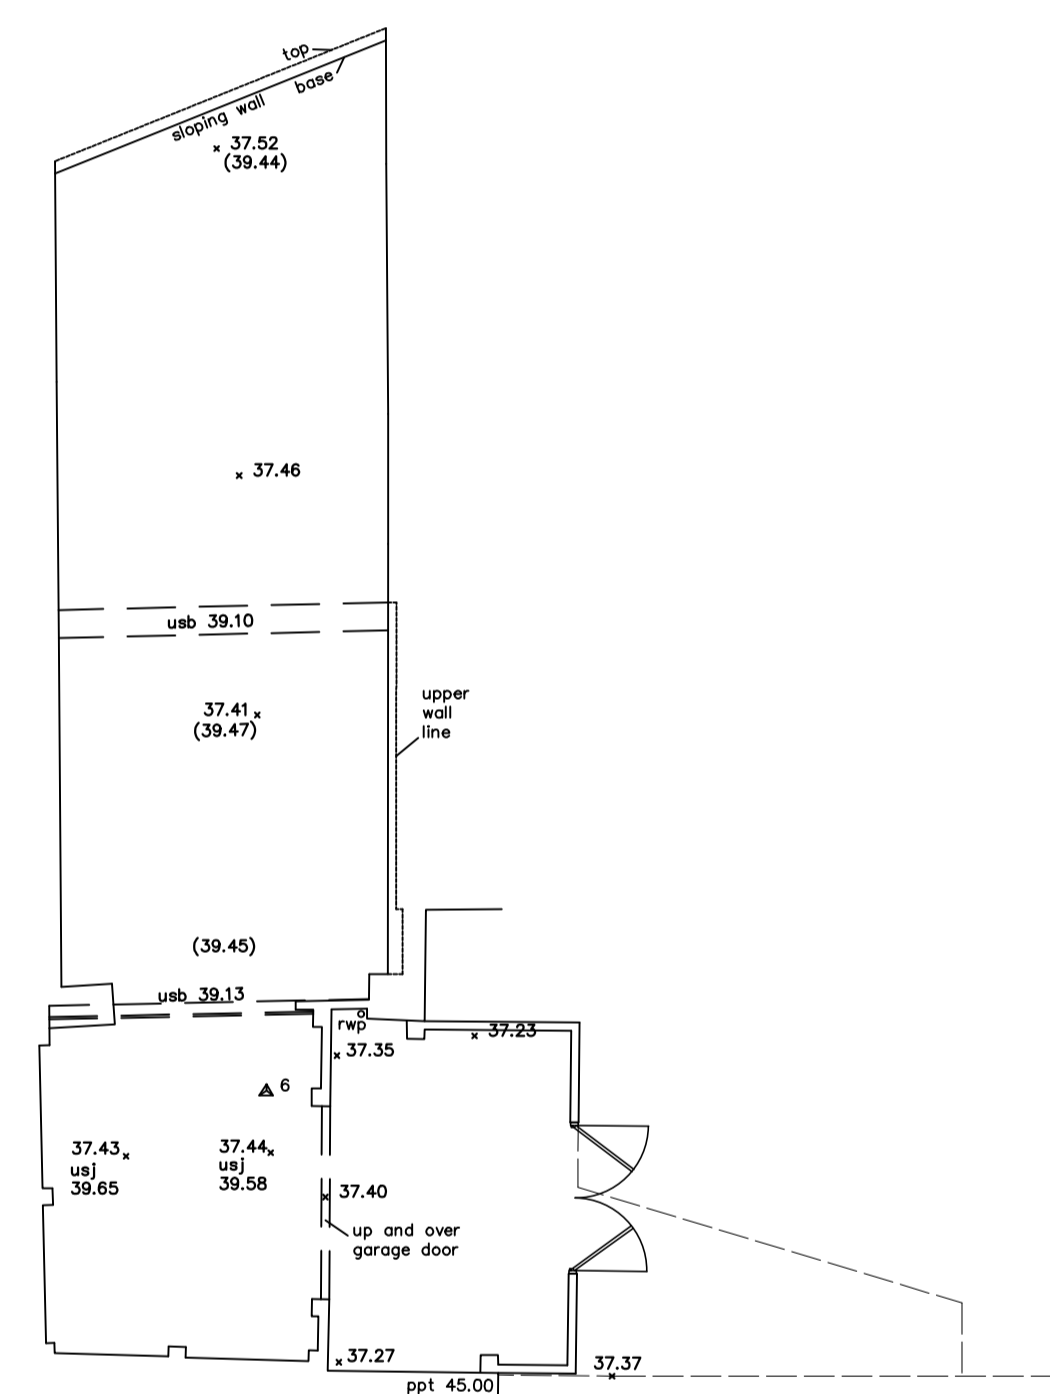


Existing Basement Plan
Elevation - 1:100



Location Plan
Scale 1:1250 @ A1

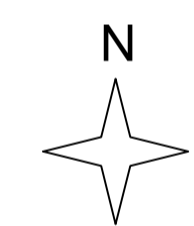

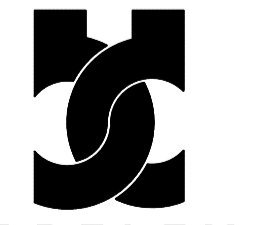PROJECT: 152 Broadway Leigh-on-Sea, Essex SS9 1AA		 BRELEY DESIGN LTD Breley Design Ltd, Harrier House Aviation Way, Southend on Sea Essex SS2 6UN, England Telephone: +44 (0)1702 541300 Facsimile: +44 (0)1702 543123 Email: info@breleydesign.com
TITLE: Existing Plans and Location Plan		
SCALE: As Shown	DATE: July 22	
Drawing No. 1447-01	REV. A	
<small>Copyright of this drawing shall remain the property of Breley Design Limited. It may not be used in whole or part by any other parties for any other purpose without prior consent. All dimensions to be checked on site and any discrepancies reported to Breley Design Limited before work commences.</small>		