




Lower Ground Floor Plan  
Scale 1:100 @ A1

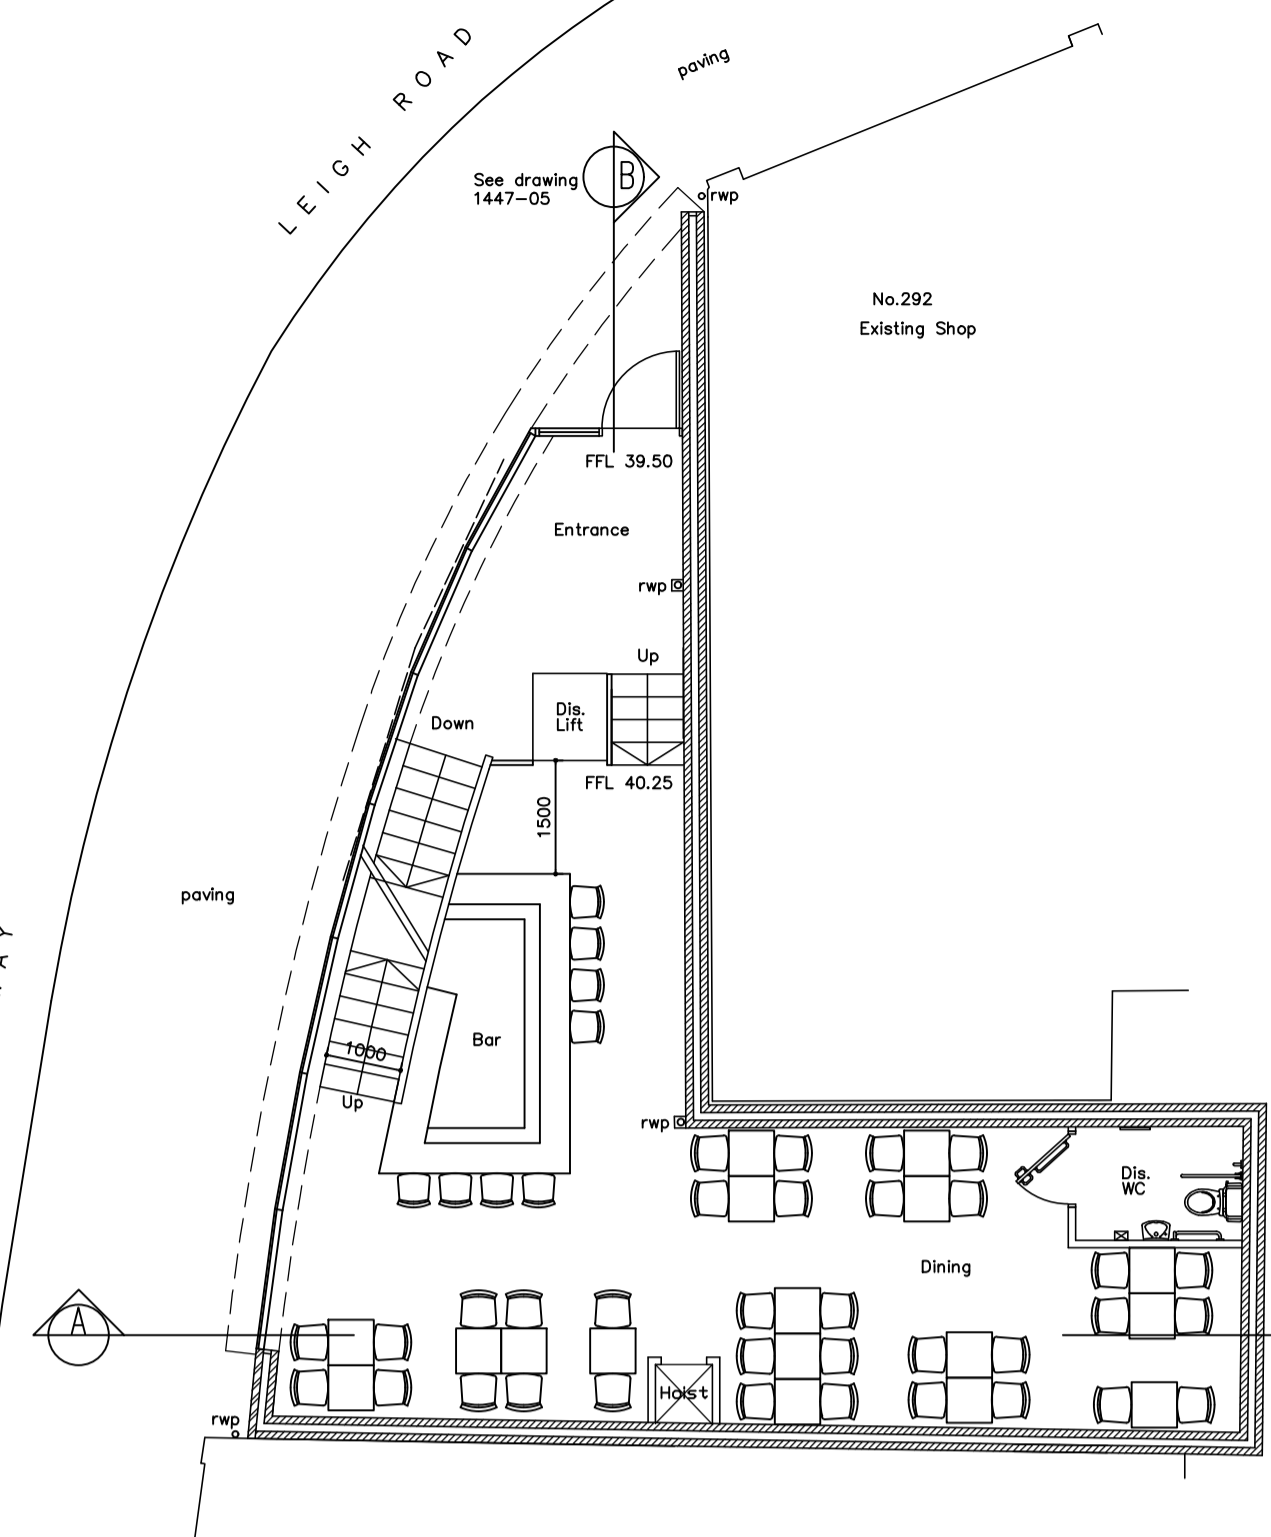


Upper Ground Floor Plan  
Scale 1:100 @ A1

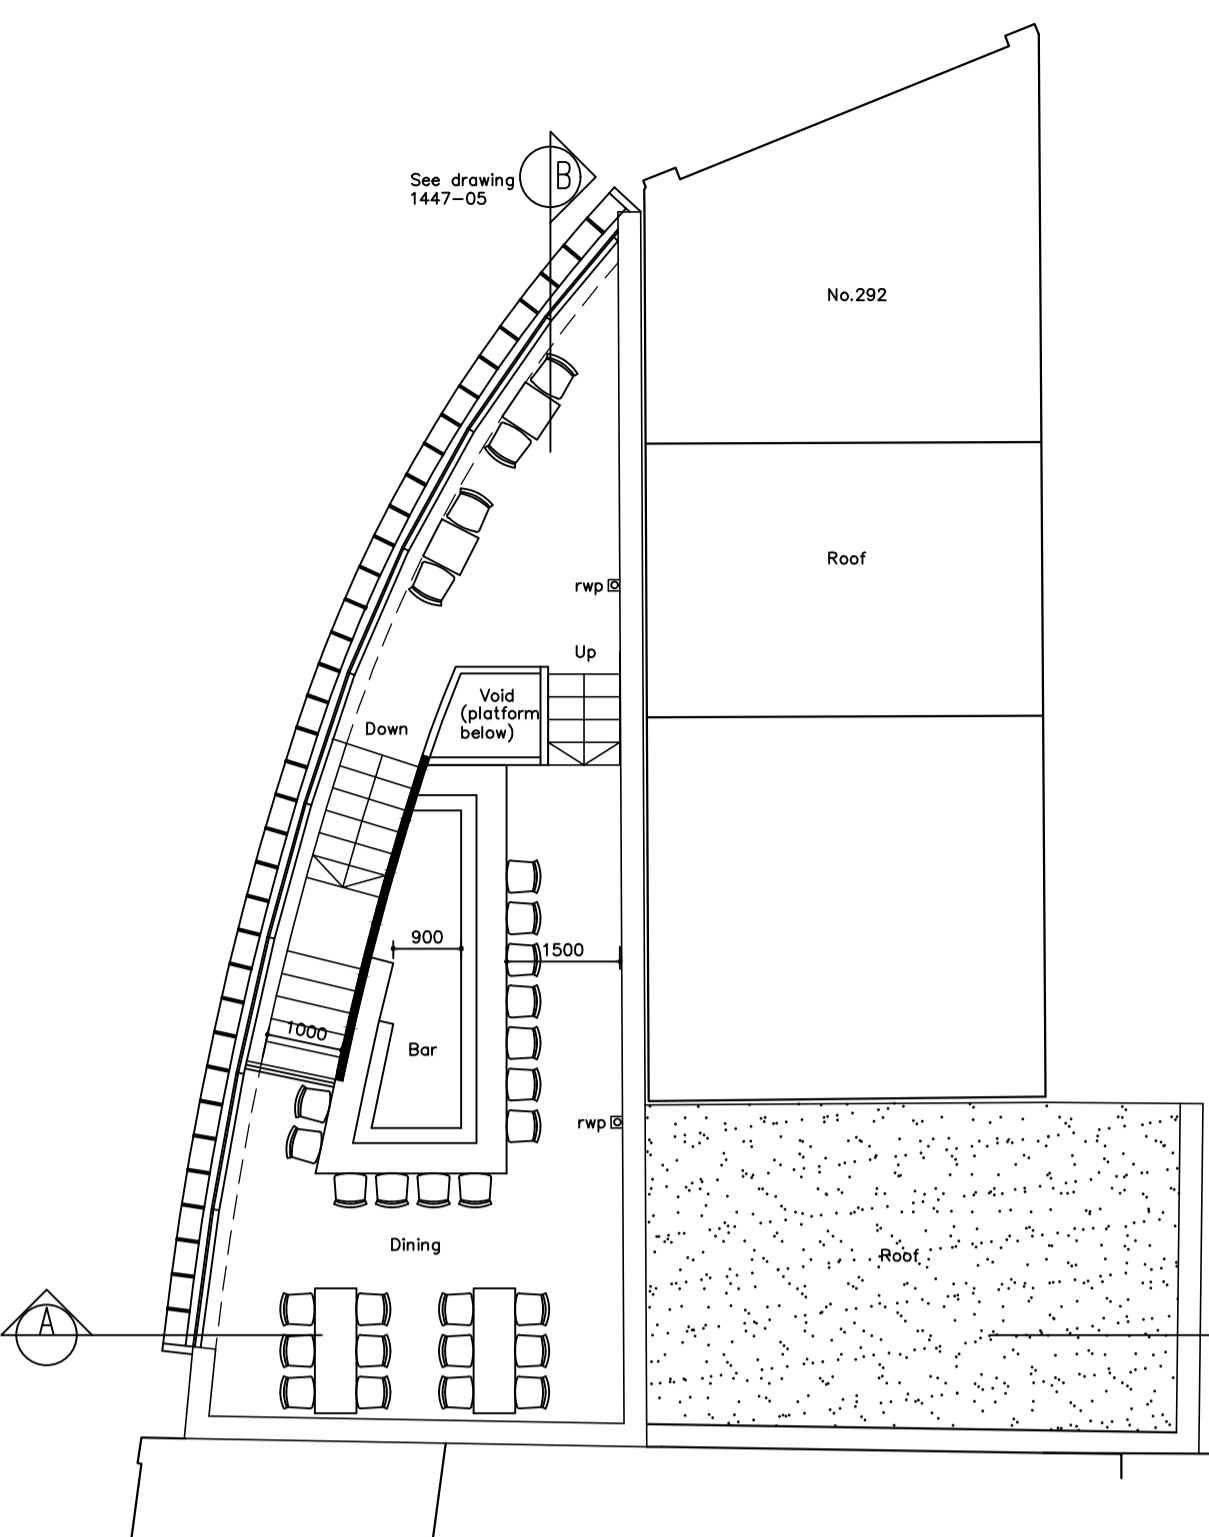


First Floor Plan  
Scale 1:100 @ A1

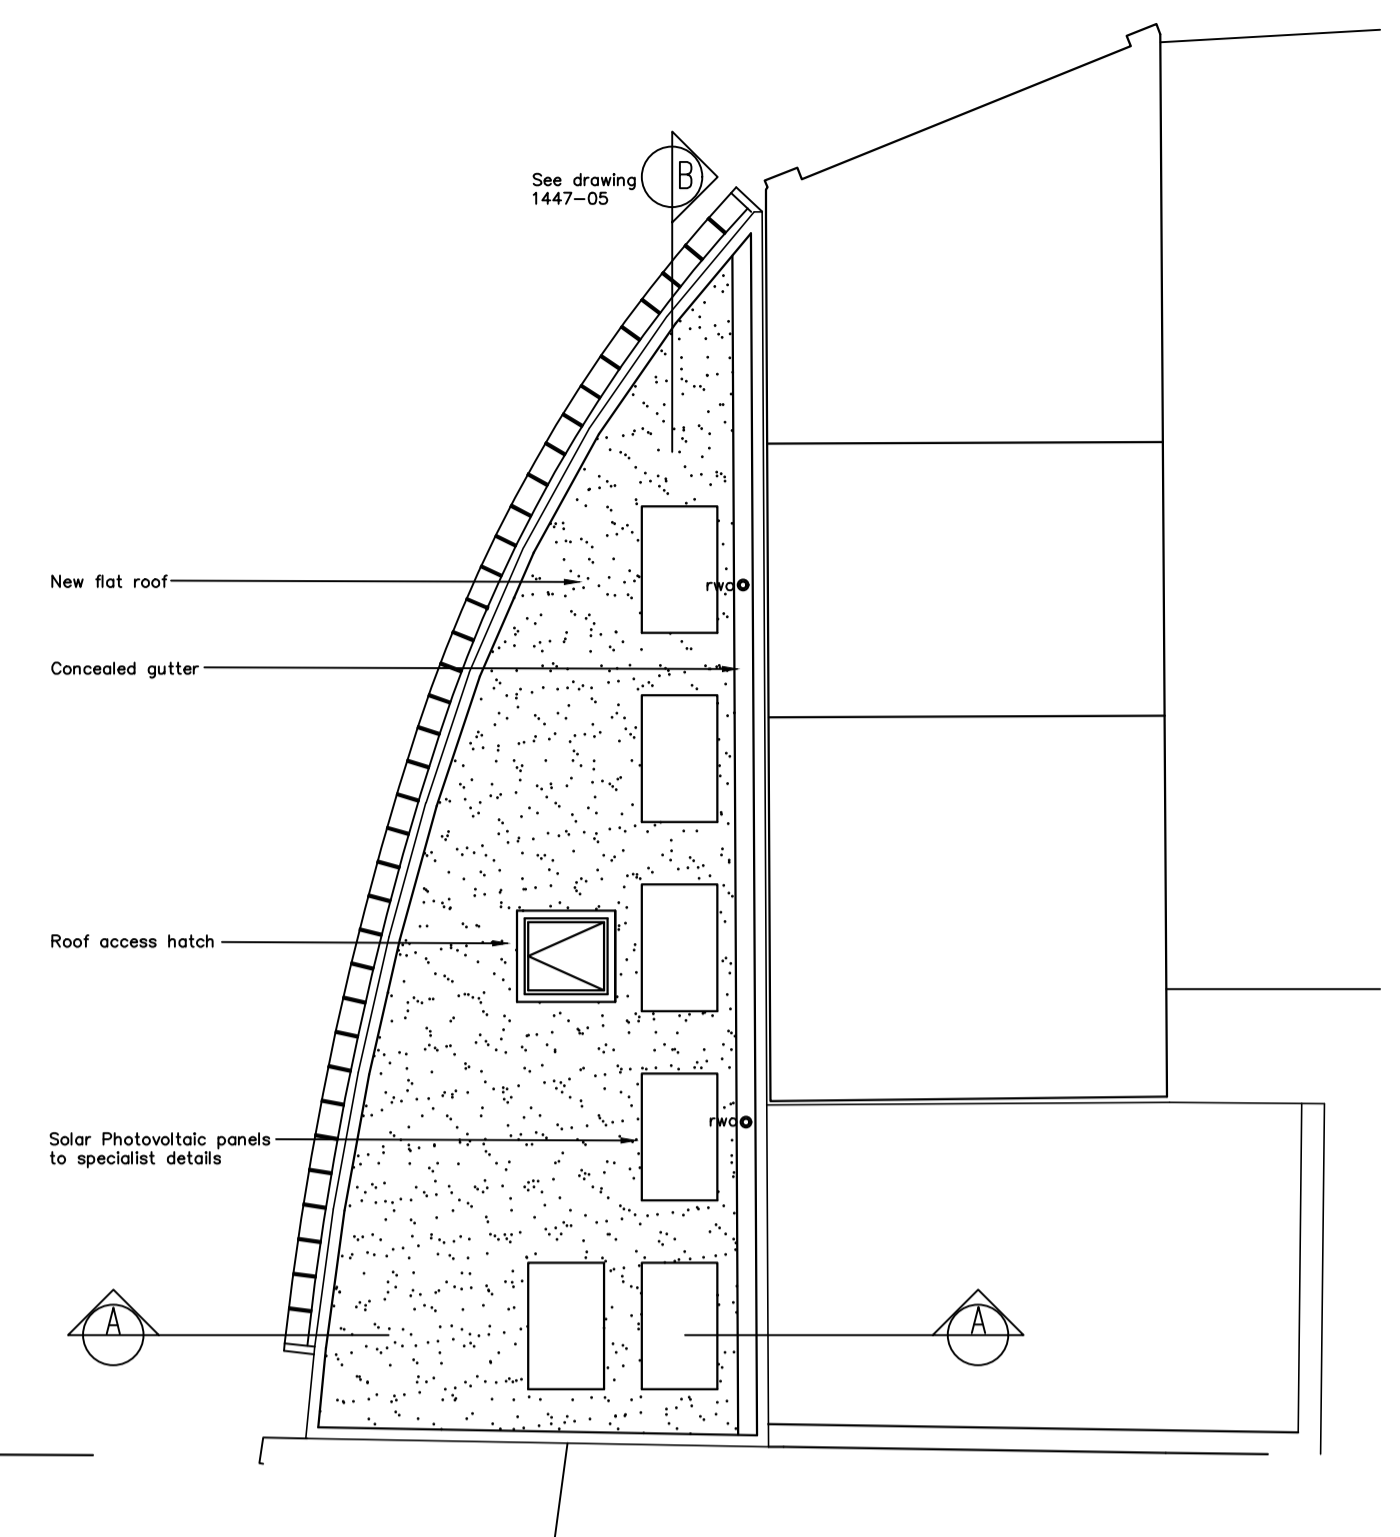


Roof Plan  
Scale 1:100 @ A1

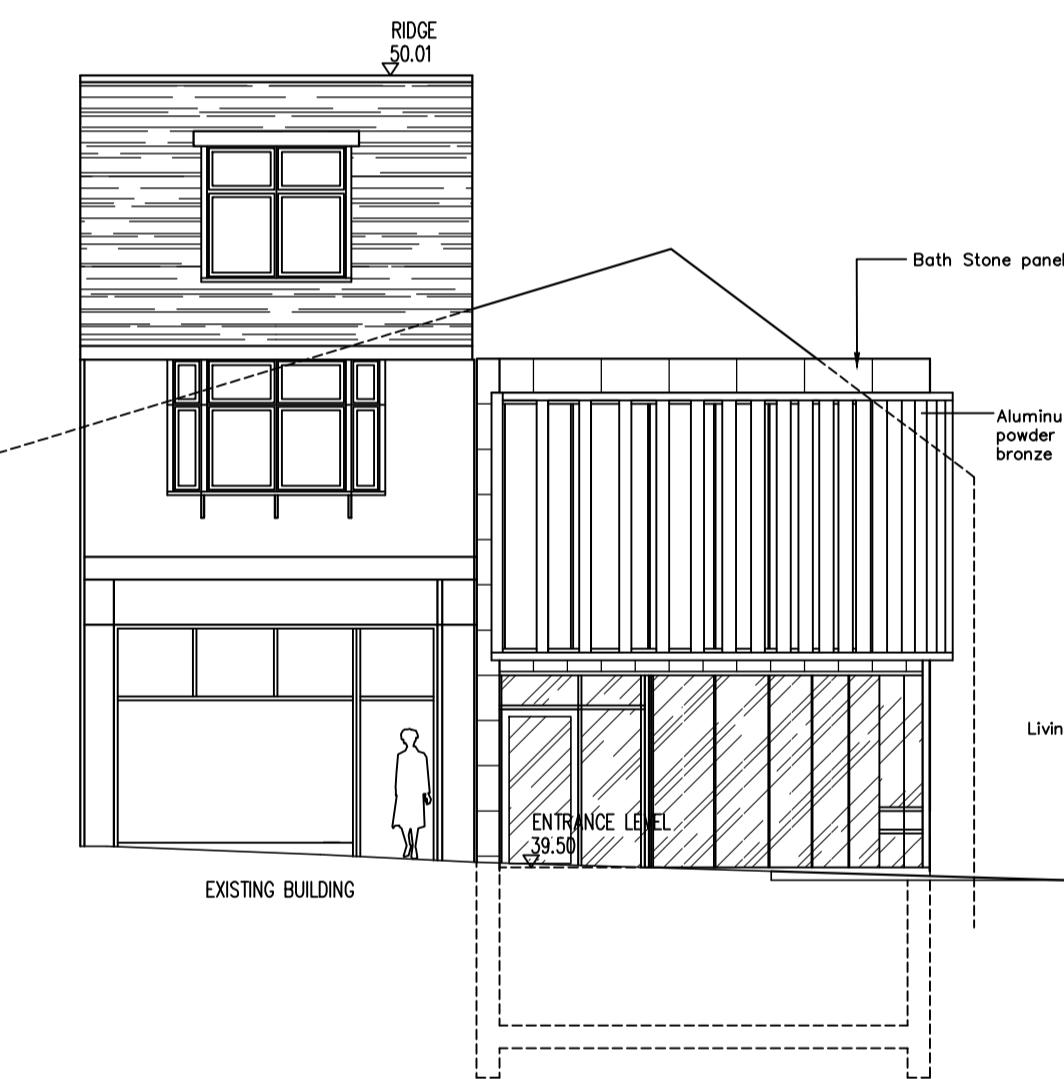


Proposed North Elevation  
Scale 1:100 @ A1

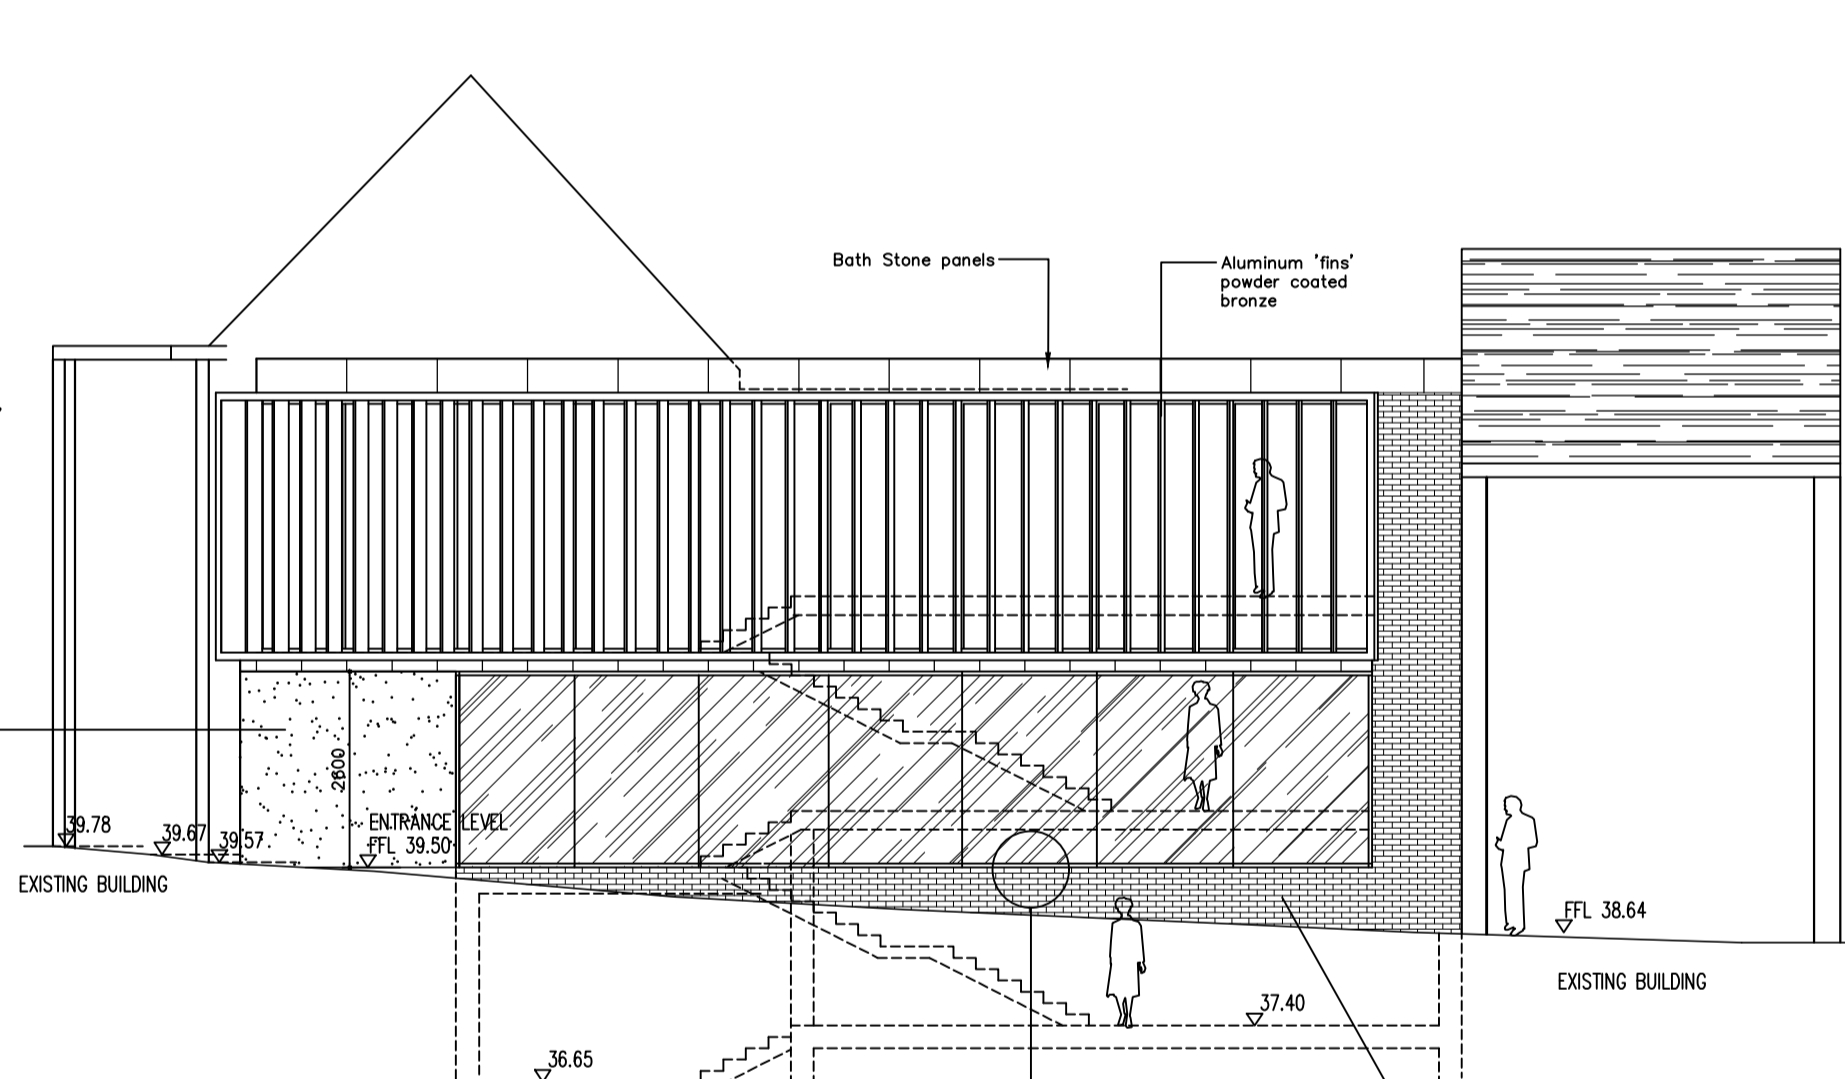


Proposed West Elevation  
Scale 1:100 @ A1

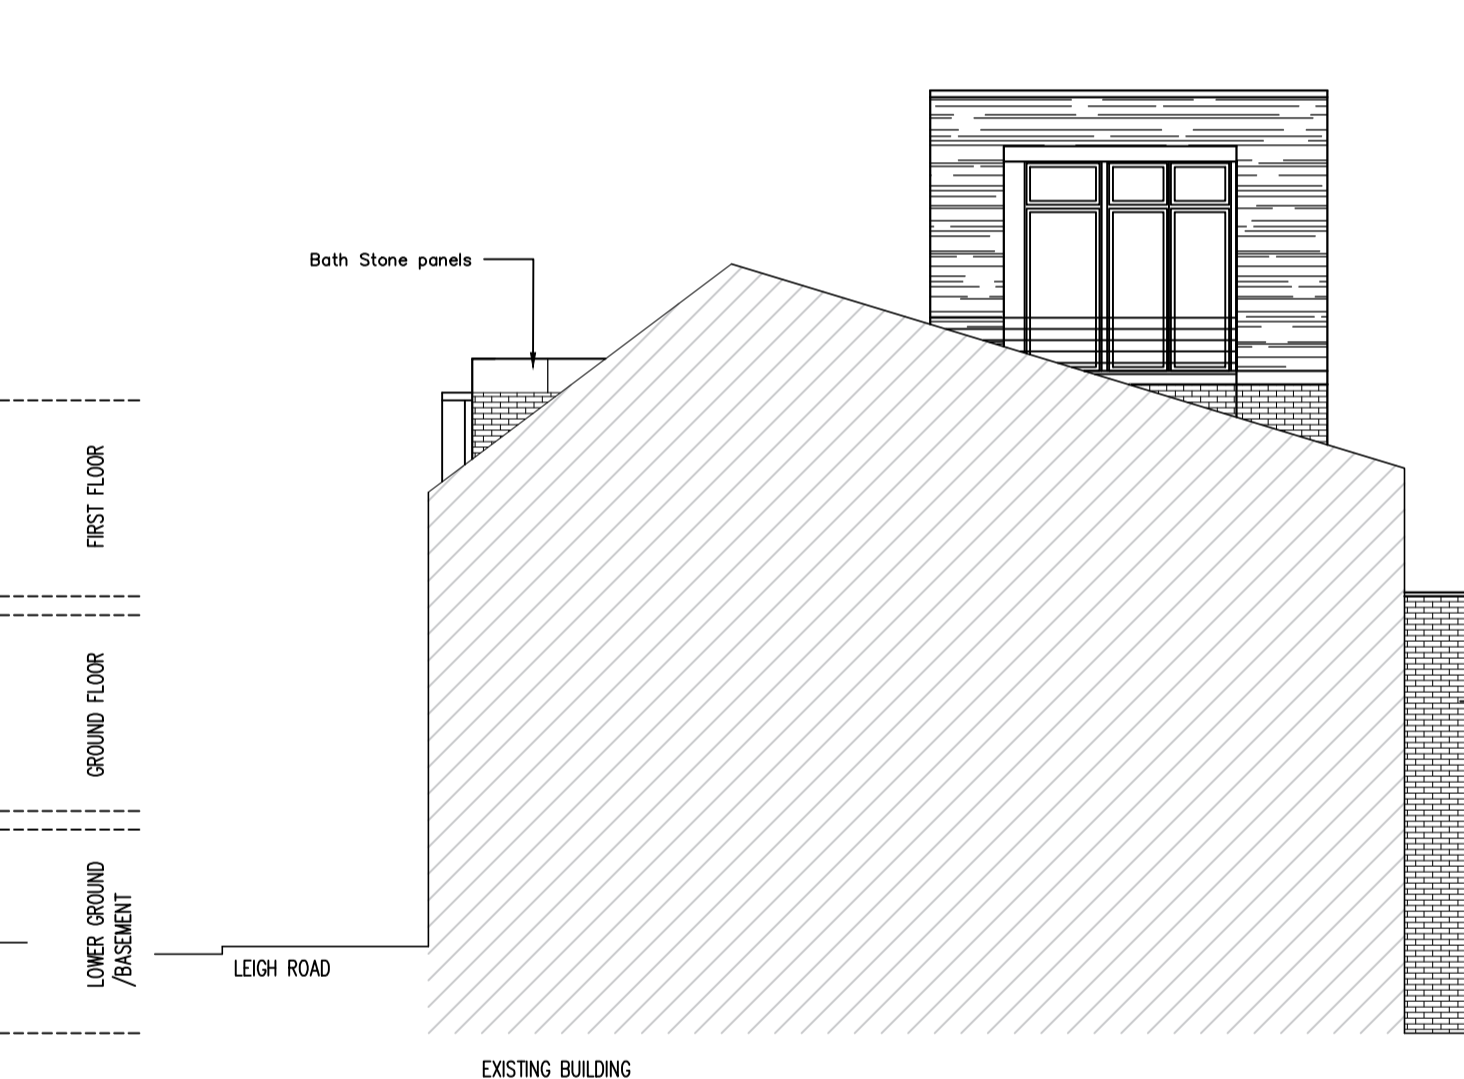

Proposed South Elevation  
Scale 1:100 @ A1

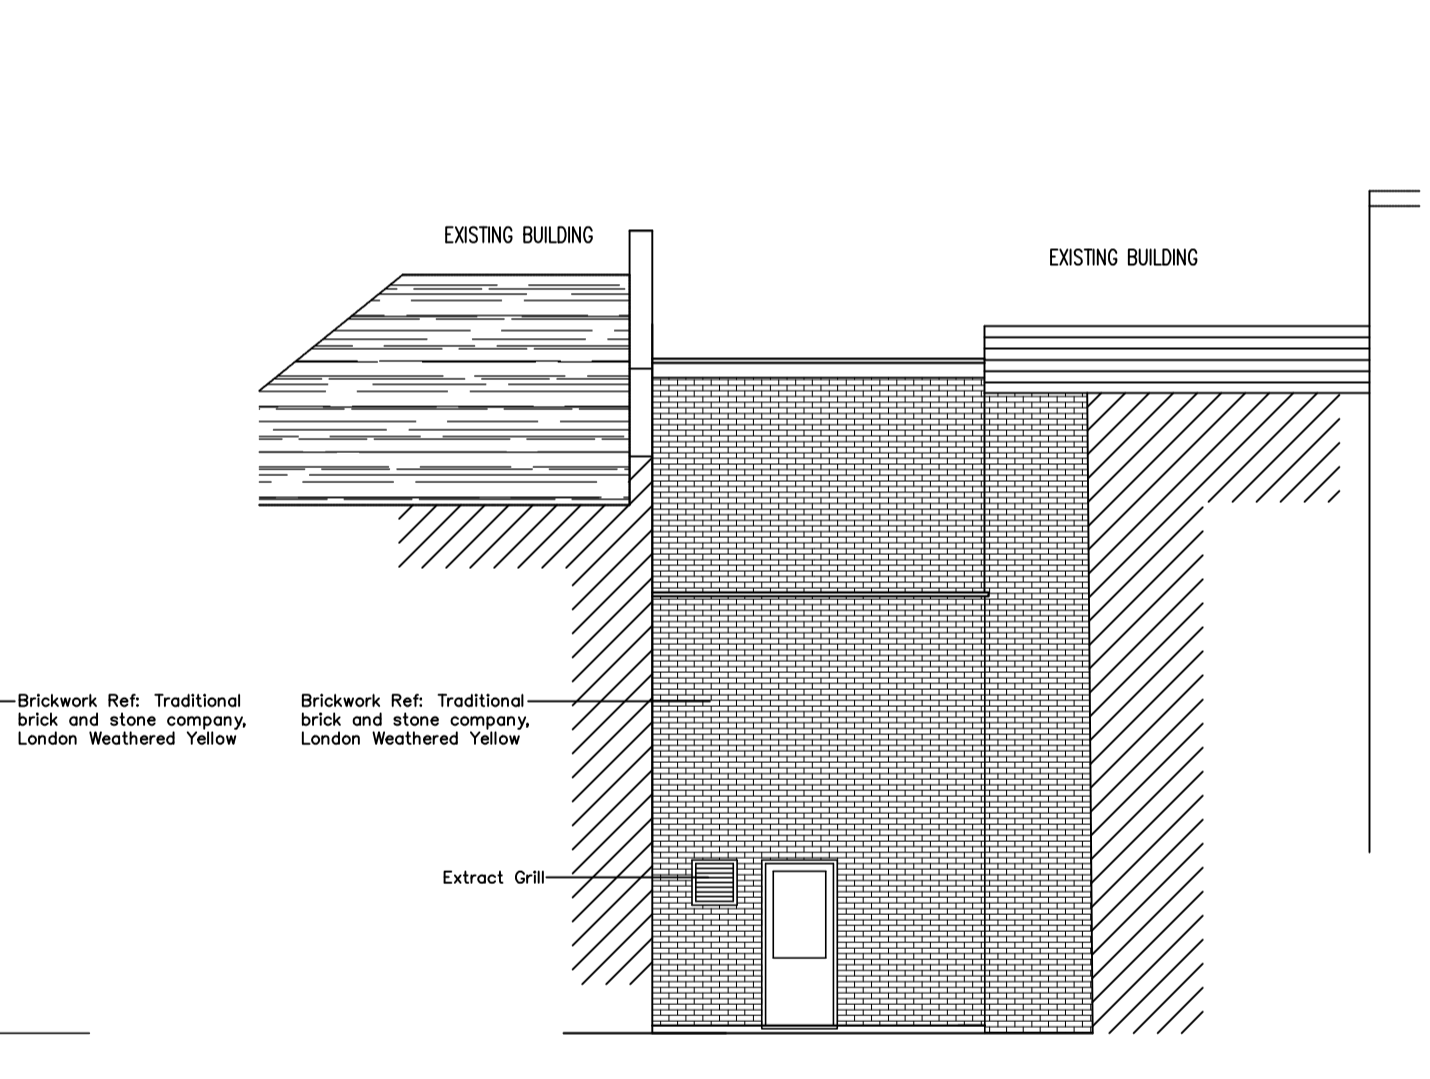

Proposed East Elevation  
Elevation - 1:100

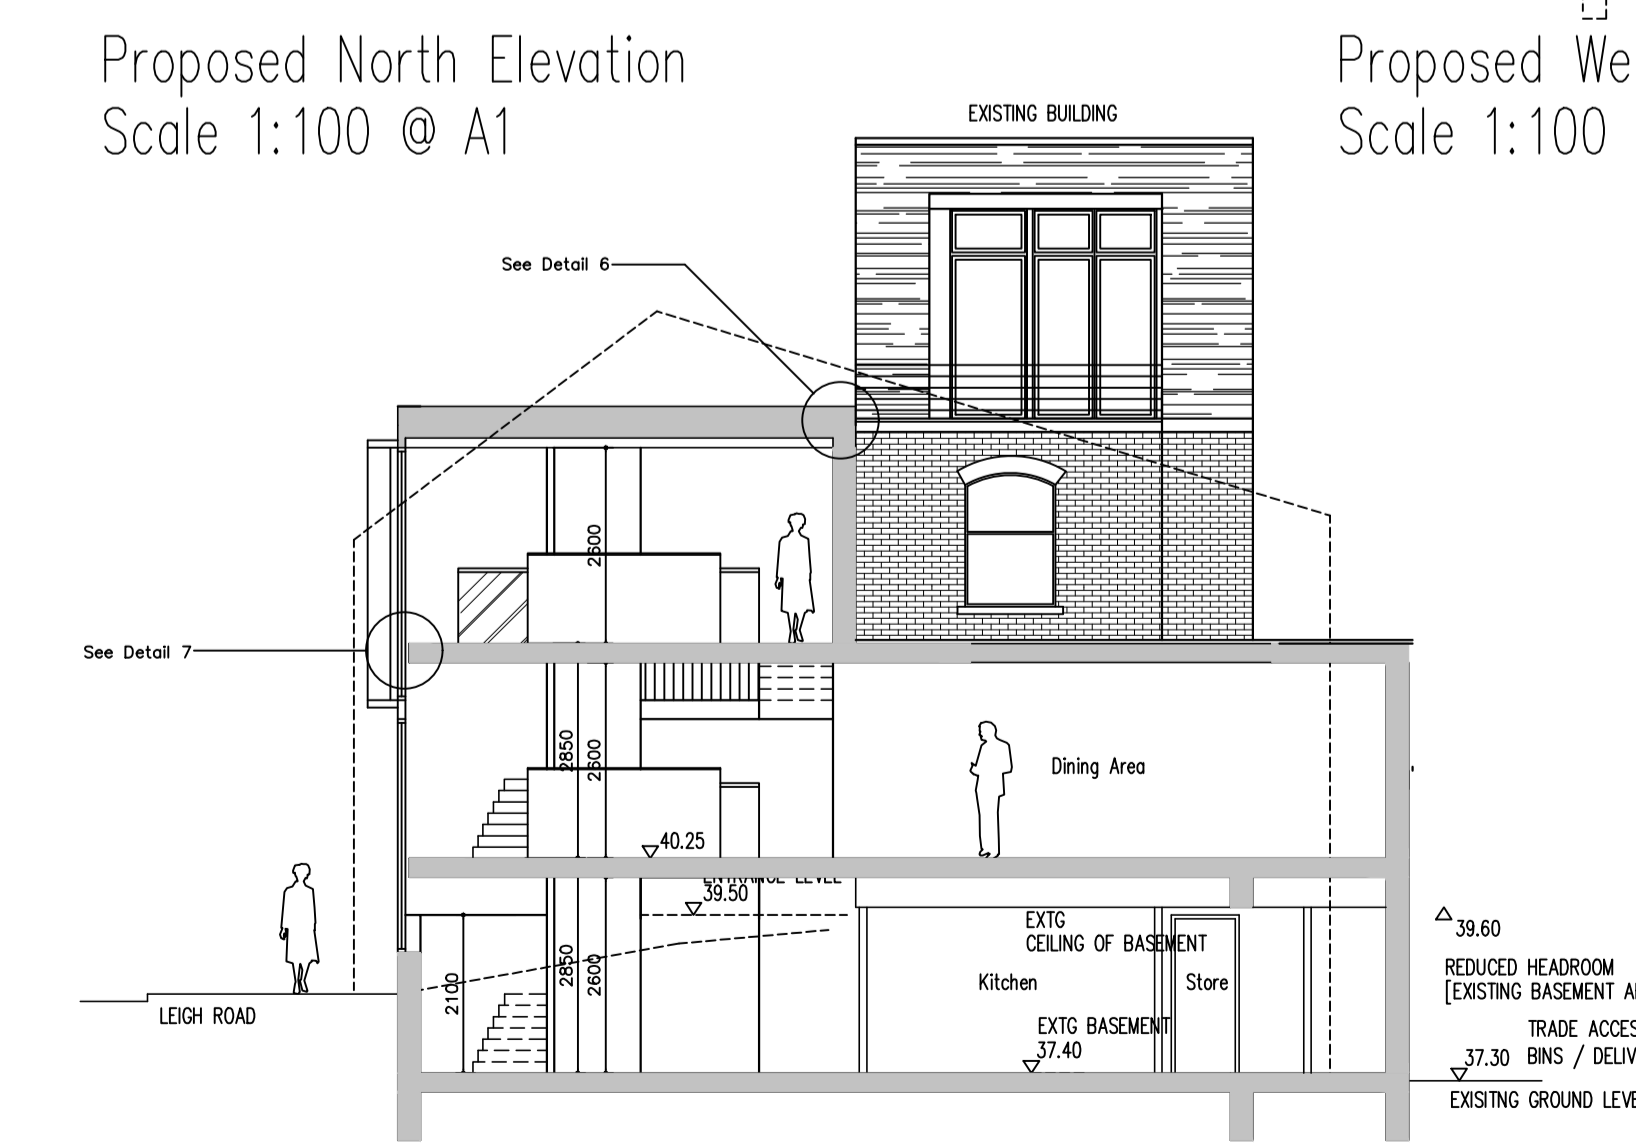

Proposed Section A-A  
Scale 1:100 @ A1

PROJECT: 152 Broadway Leigh-on-Sea, Essex SS9 1AA		 Breley Design Ltd, Harrier House Aviation Way, Southend on Sea Essex SS2 6UN, England Telephone: +44 (0)1702 541300 Facsimile: +44 (0)1702 543123 Email: info@breleydesign.com
TITLE: Proposed Floor Layouts and Elevations		
SCALE: 1:50/100 @ A1	DATE: July 22	
Drawing No. 1447-03	REV. F	

Copyright of this drawing shall remain the property of Breley Design Limited. It may not be used in whole or part by any other parties for any other purpose without prior consent. All dimensions to be checked on site and any discrepancies reported to Breley Design Limited before work commences.