


PP100 125M 50M 100M Scale 1:1250

N

**Location Plan** 

1:1250

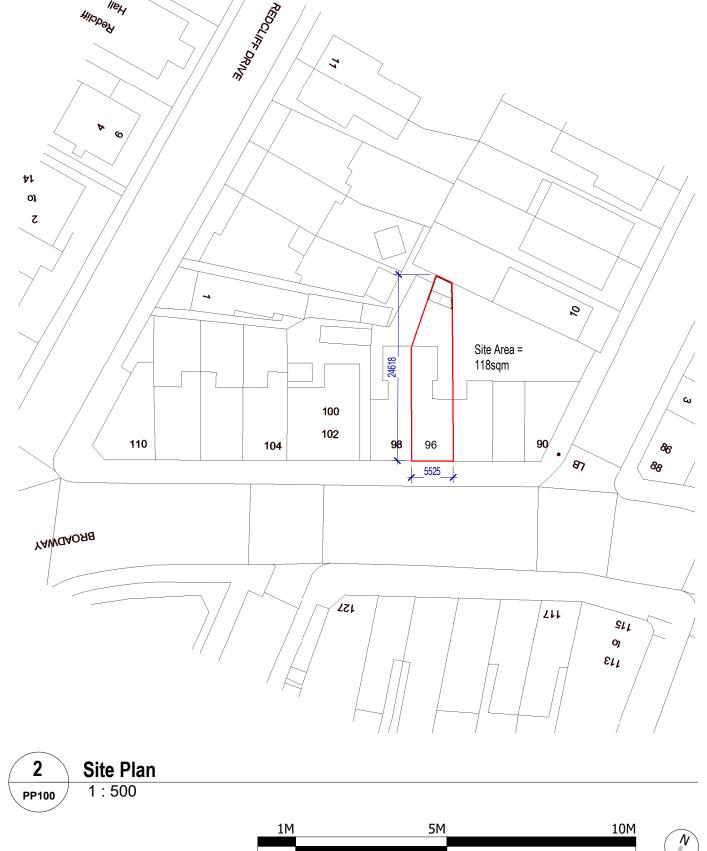

RIBA ## Chartered Architect 0845 643 4960 info@ergotechnics.com | www.ergotechnics.com 1775 London Rd | Leigh-on-Sea | Essex | SS9 2S1 Stuart & Katie Childs

Smoothie Bar 96 Broadway Leigh-on-Sea SS9 1AB

Scale 1:500

Location and Site Plan

Scale As indicated	@ A3	
Date 09/07/2021		
Project No 15851254RH	Drawing No PP100	Rev