



Basement Floor Plan

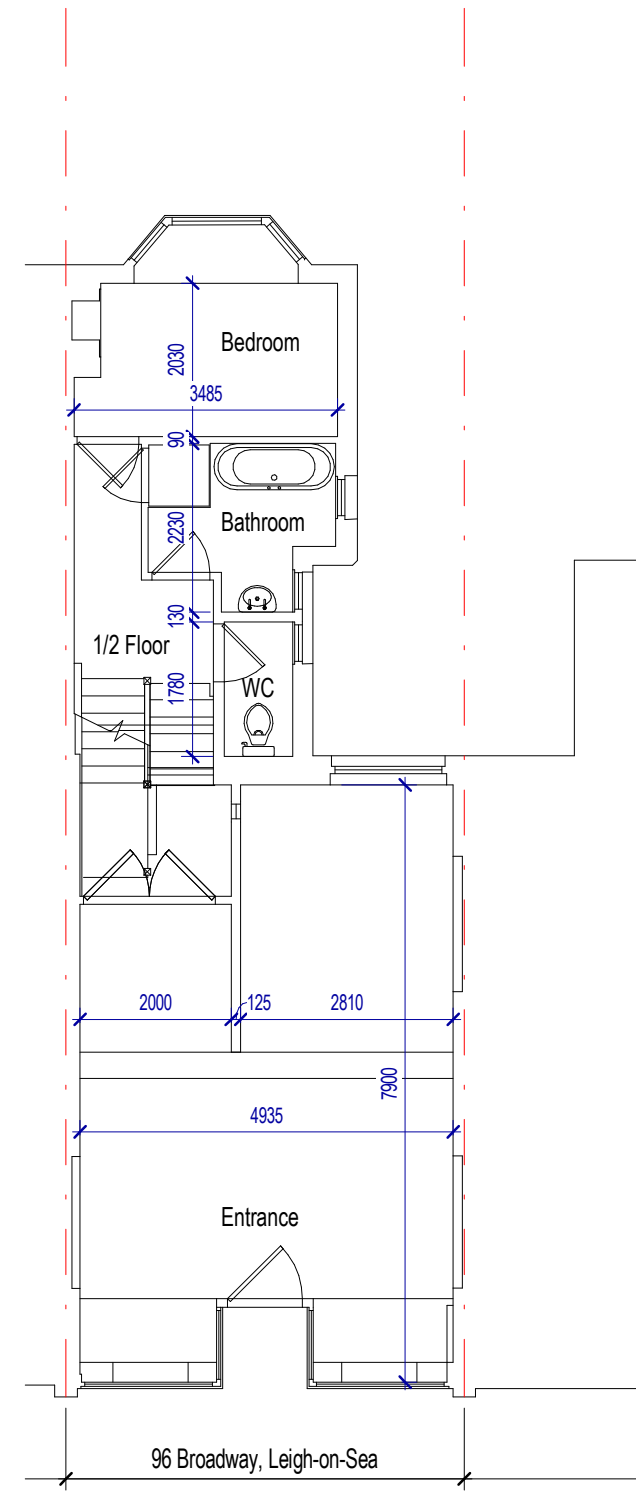

Ground Floor and 1/2 Floor Plan

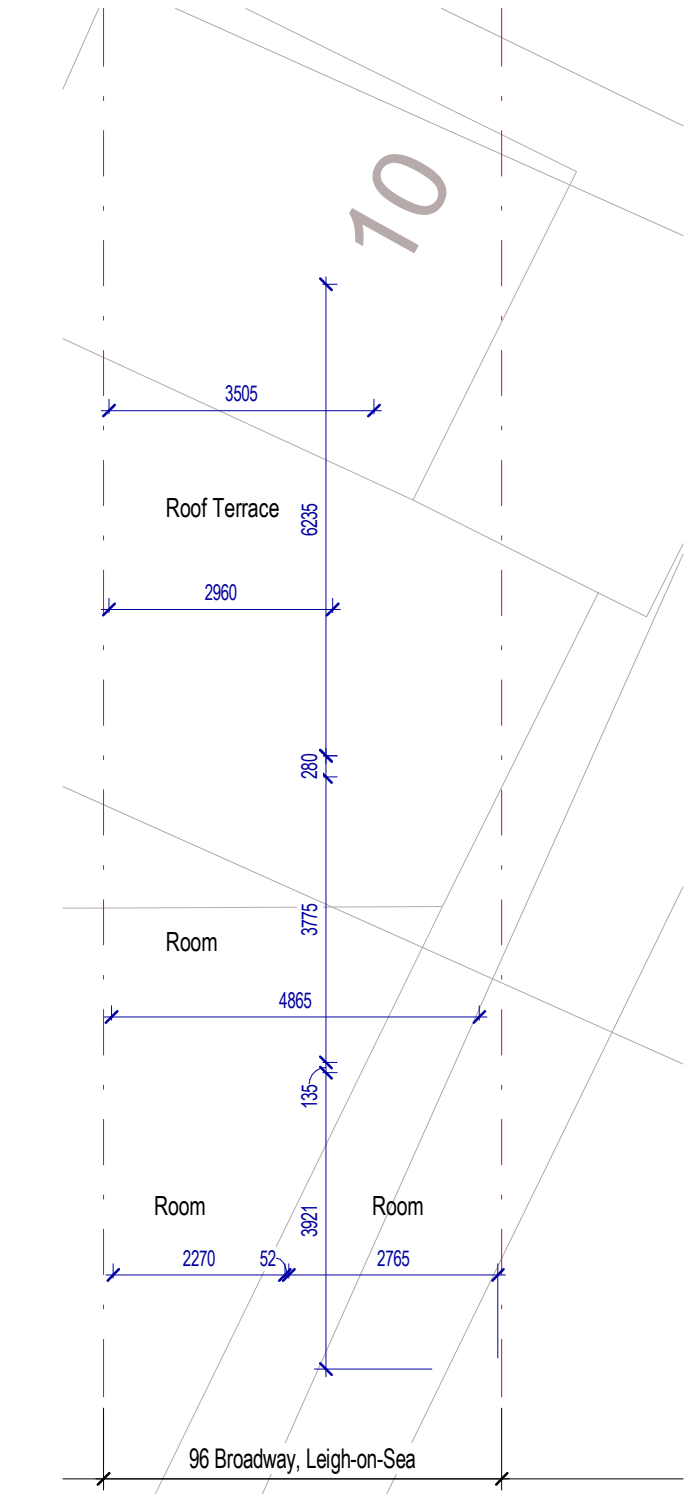


First Floor and Roof Terrace Plan

1 Level Basement Existing
PP101 1 : 100

2 Level 0 Existing
PP101 1 : 100

3 Level 1 Existing
PP101 1 : 100

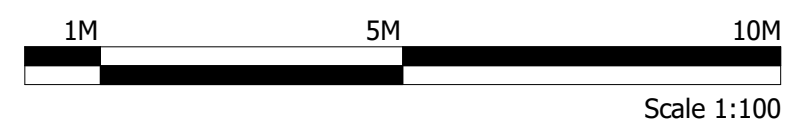

RIBA Chartered Architect 

No.	Description	Date
-----	-------------	------

ERGO TECHNICS
RIBA CHARTERED ARCHITECTS
0845 643 4960 | info@ergotechnics.com | www.ergotechnics.com
1775 London Rd | Leigh-on-Sea | Essex | S59 2ST

Client
Stuart & Katie Childs

Project
Smoothie Bar
96 Broadway
Leigh-on-Sea SS9 1AB

Title
Existing Floor Plans

Scale
1 : 100 @ A3

Date
09/07/2021

Project No
15851254RH Drawing No
PP101 Rev