



Proposed Basement Floor Plan

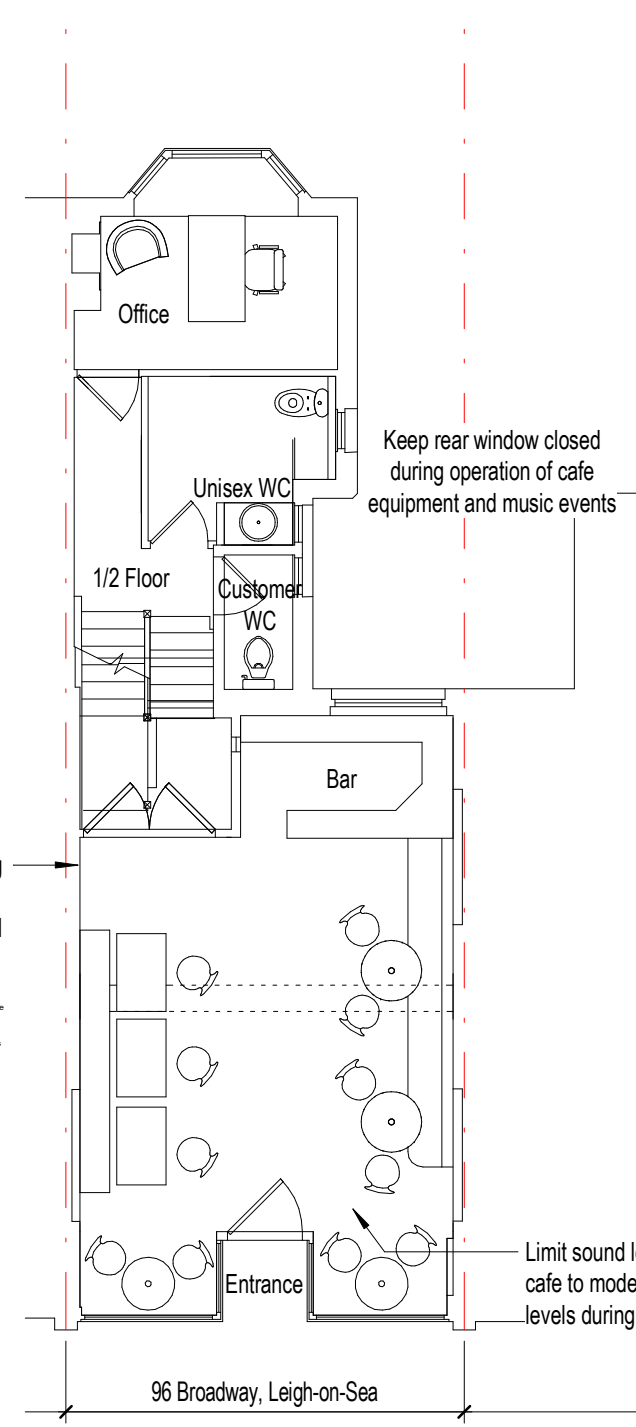

Proposed Ground Floor and 1/2 Floor Plan

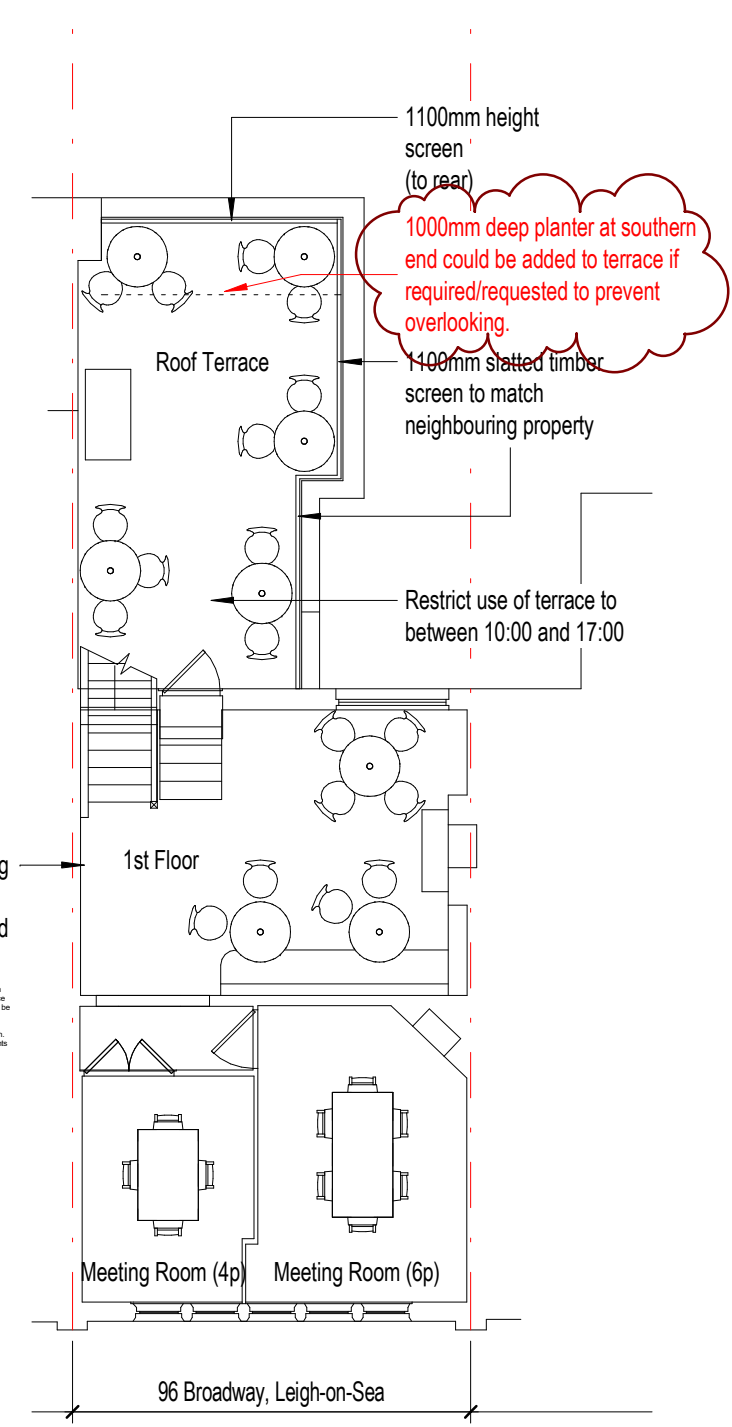


Proposed First Floor and Roof Terrace Plan

1 Level Basement Proposed
PP103 1 : 100

2 Level 0 Proposed
PP103 1 : 100

3 Level 1 Proposed
PP103 1 : 100

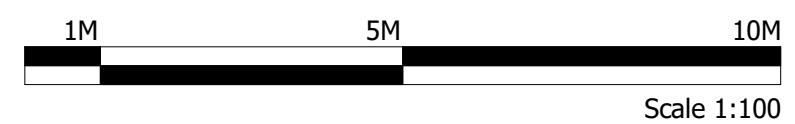

RIBA Chartered Architect

No.	Description	Date
C	Note added regarding planter	15/03/23
B	Clarification of timber screen	01/03/23
A	Amendments for resubmission following Officer's Report and Noise Assessment	11/01/23

ERGO TECHNICS
RIBA CHARTERED ARCHITECTS

0845 643 4960 info@ergotechnics.com | www.ergotechnics.com
1775 London Rd | Leigh-on-Sea | Essex | S59 2ST

Client	Stuart & Katie Childs	
Project	Smoothie Bar 96 Broadway Leigh-on-Sea SS9 1AB	
Title	Proposed Floor Plans	
Scale	1 : 100	@ A3
Date	09/07/2021	
Project No	Drawing No	Rev
15851254RH	PP103	C