

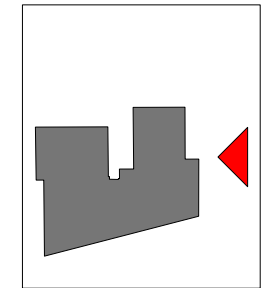
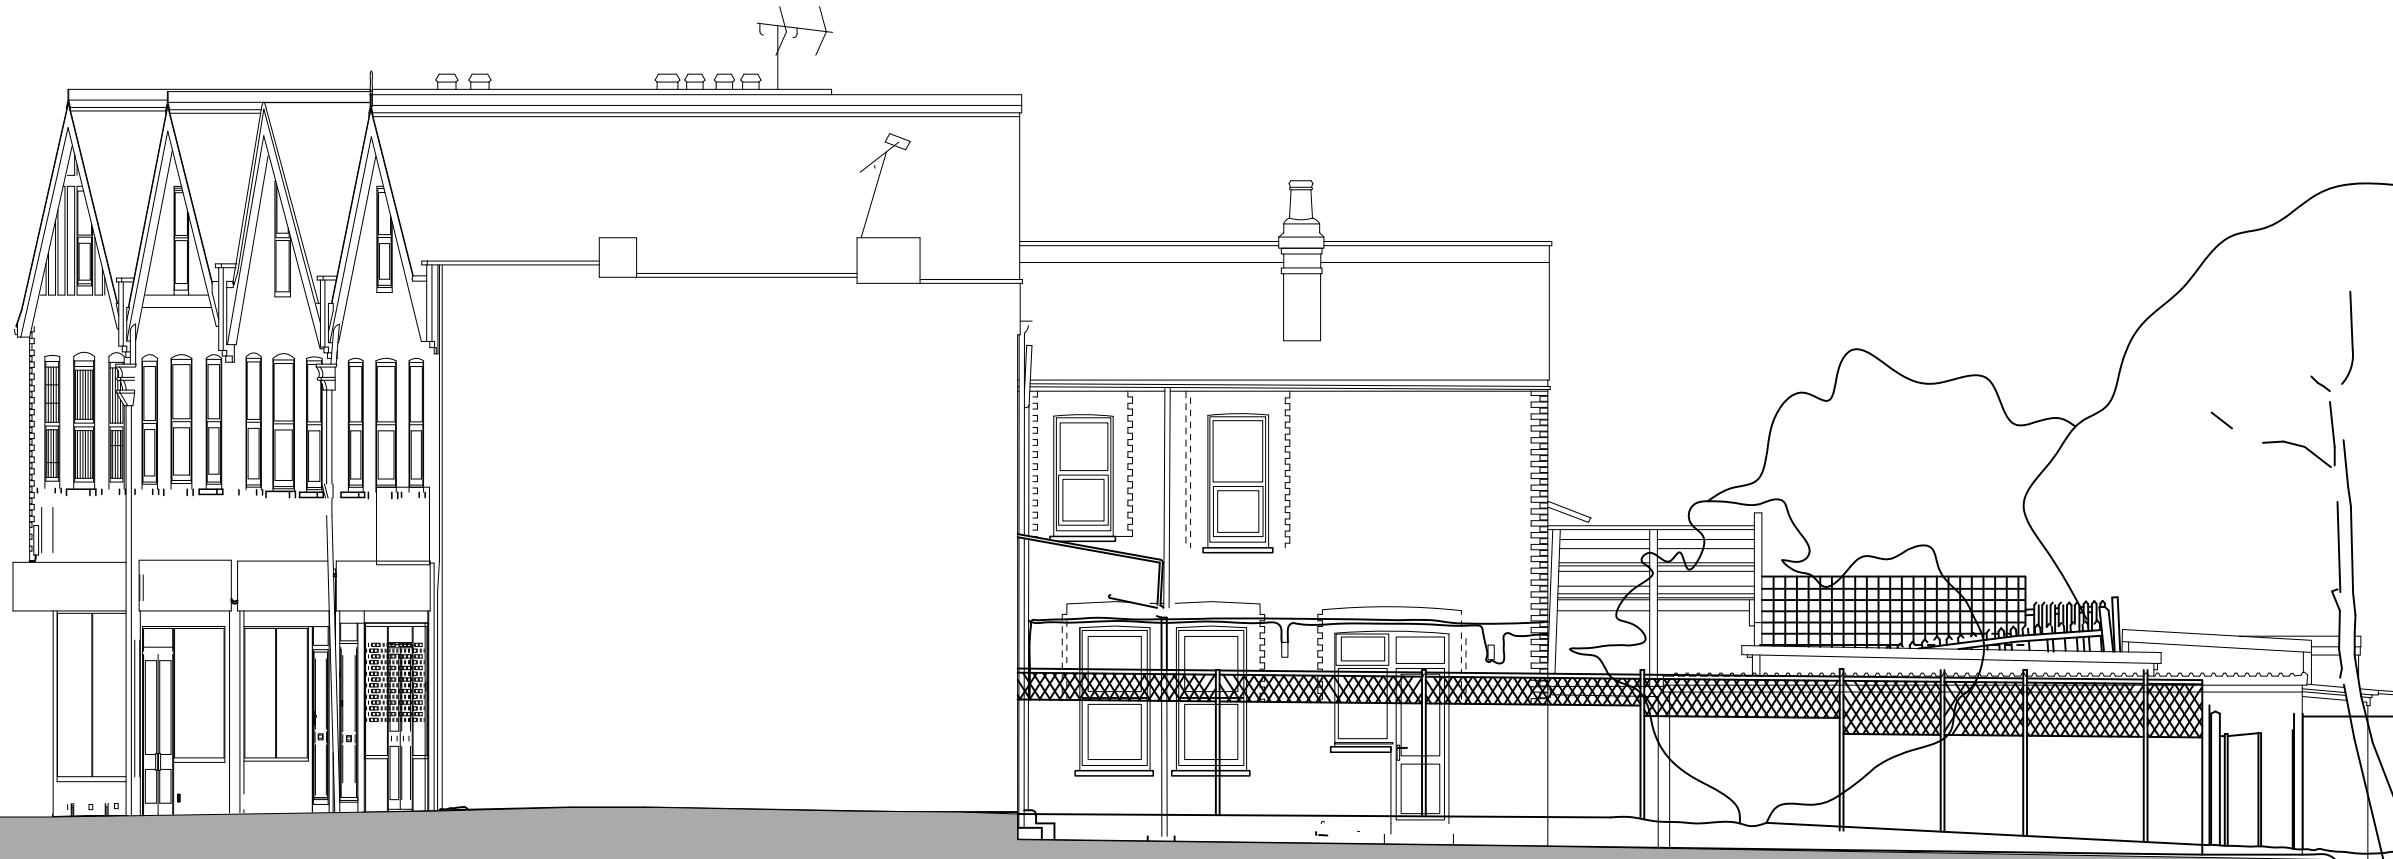


0 1 2 3 4 5 M

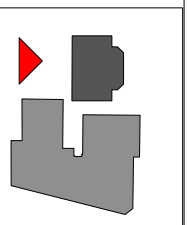

EAST ELEVATION EXISTING

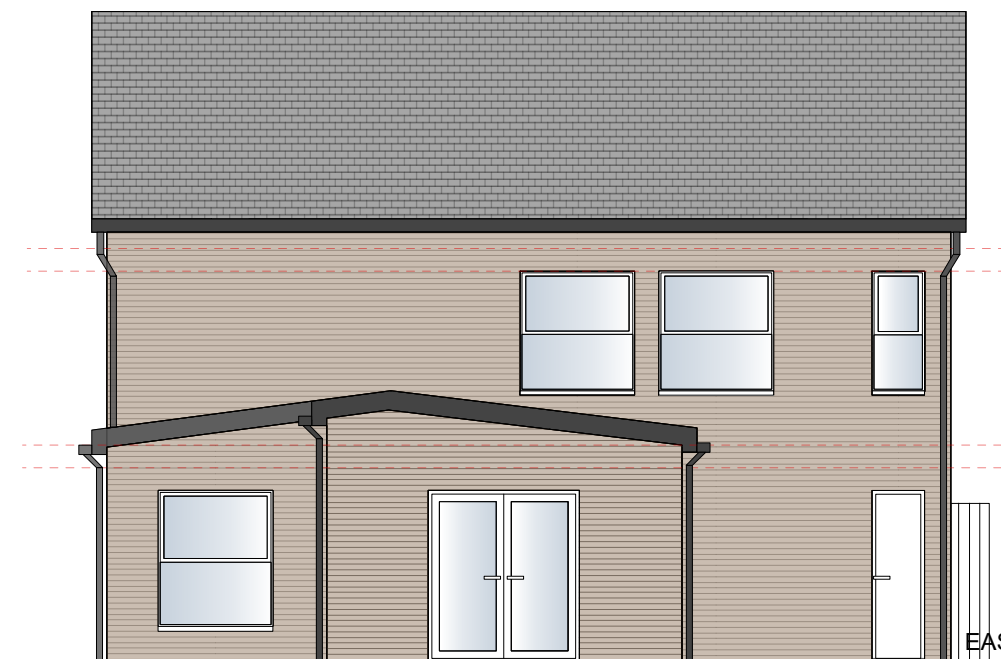

EAST ELEVATION PROPOSED




Beanland Associates Architects Limited


Unit 4,
Observation Court
84 Princes Street,
Ipswich, IP1 1RY

T: 01473 226138
F: 01473 760138
admin@beanland.org.uk
www.beanland.org.uk

Project Title:	77-83 WEST ROAD SOUTHEND-ON-SEA
Client:	LANDS PARTNERS
Sheet Title:	EXISTING & PROPOSED NORTH ELEVATIONS

Project ID:	3002
Scale:	1:100 @ A3
Drawn By:	AH
Checked By:	xx
Issue Date:	xx/xx/xx
Plot Date:	xx/xx/xx
Drawing status:	PLANNING



RIBA 
Chartered Practice

Unless otherwise agreed, this drawing is
© **Beanland Associates Architects Limited**

For 'For Construction' Status drawings; do not scale
from this drawing, work to figured dimensions

Drawing No: **3002_201**