




Existing Second Floor

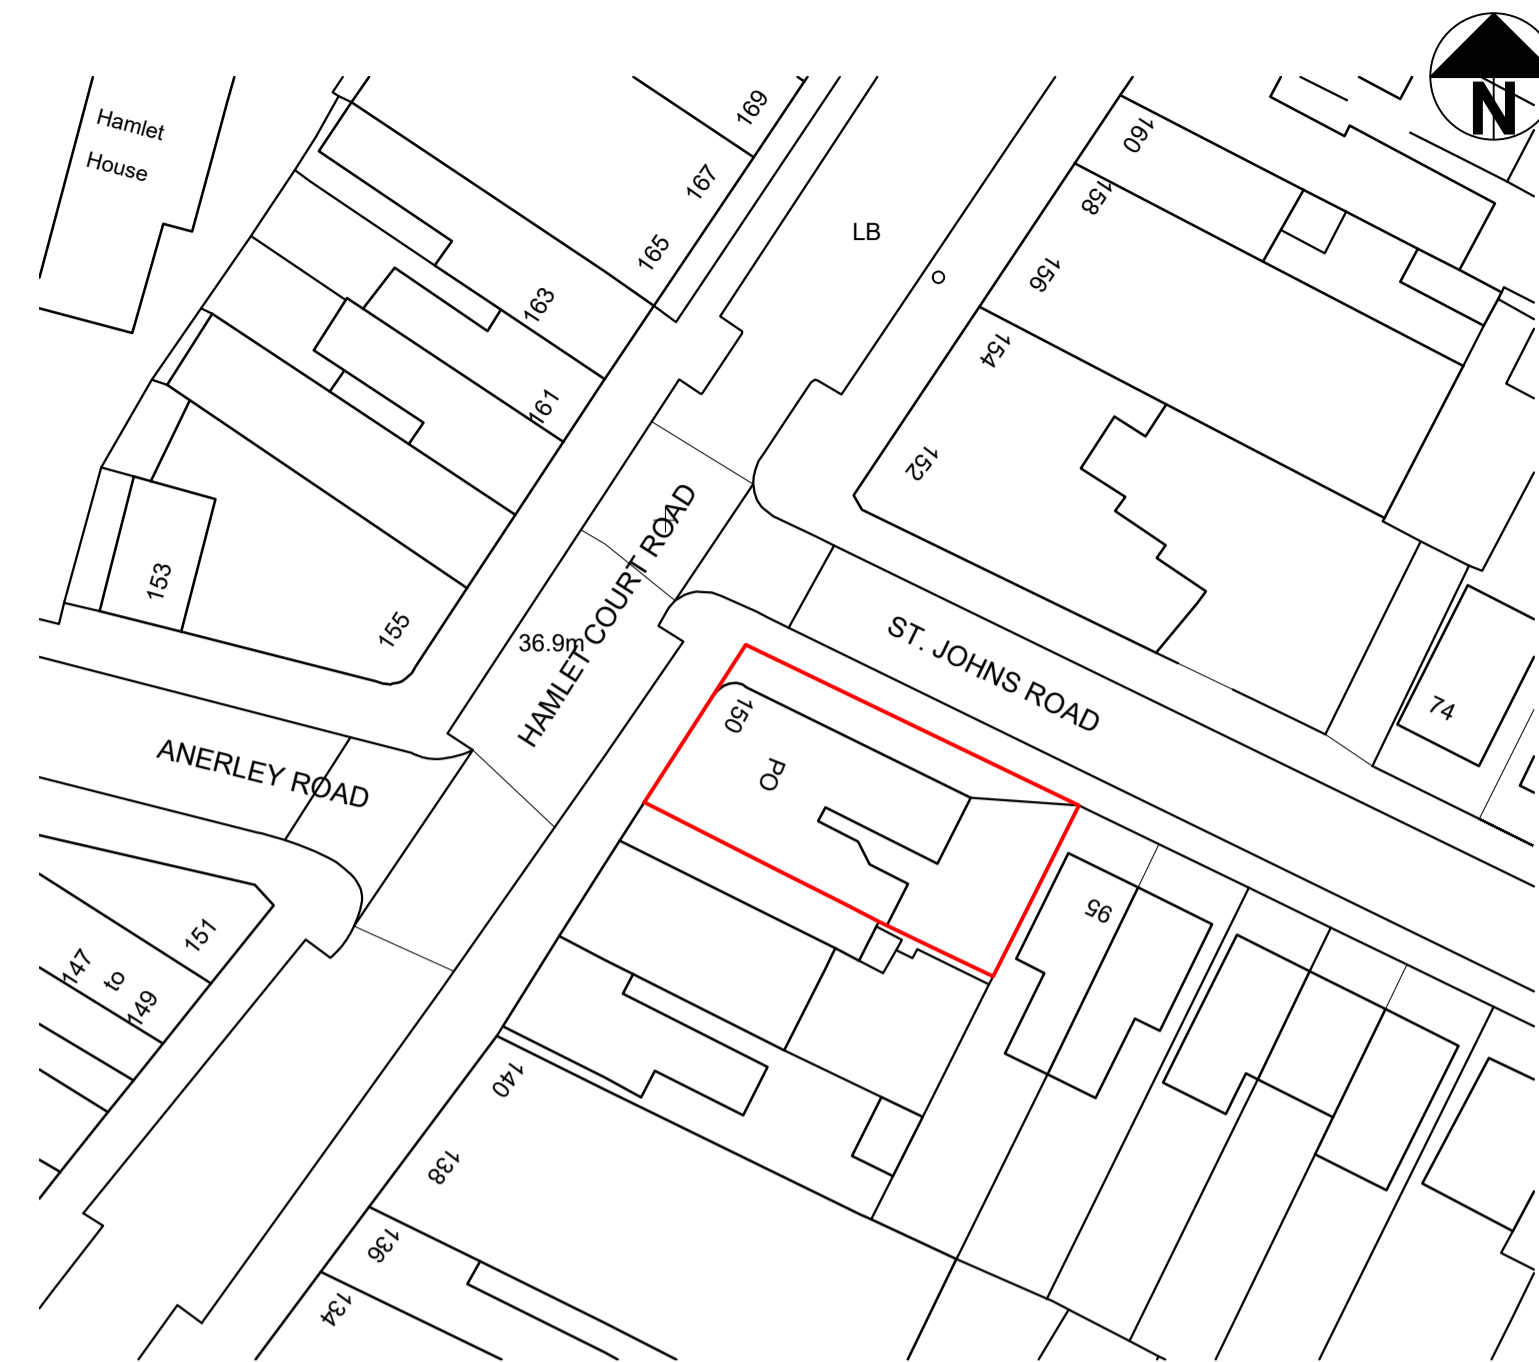

Site Plan

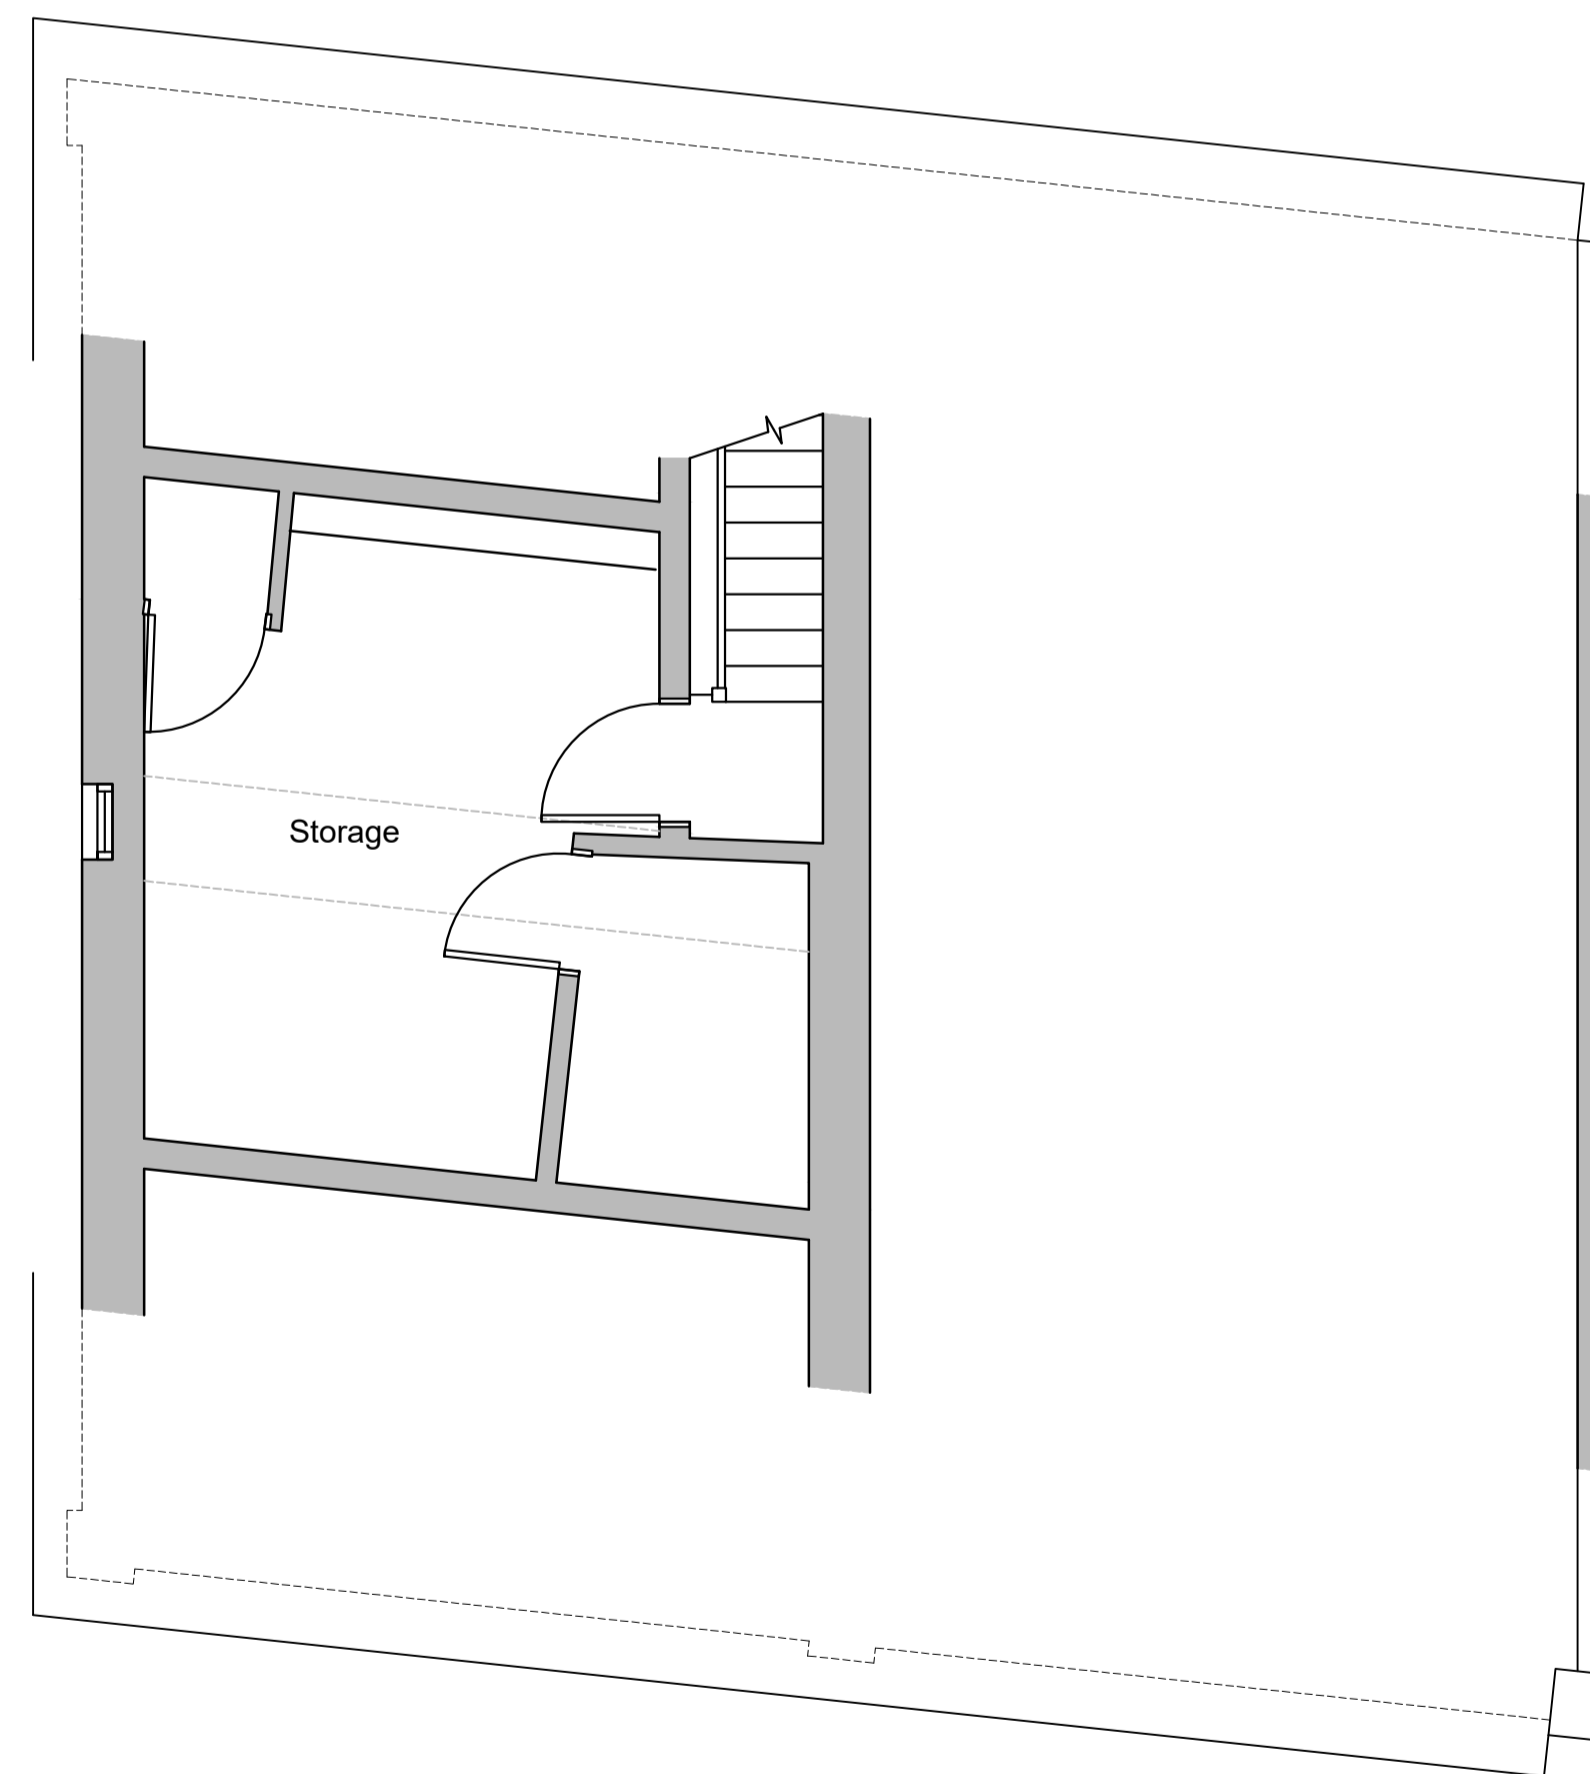

Existing Third Floor

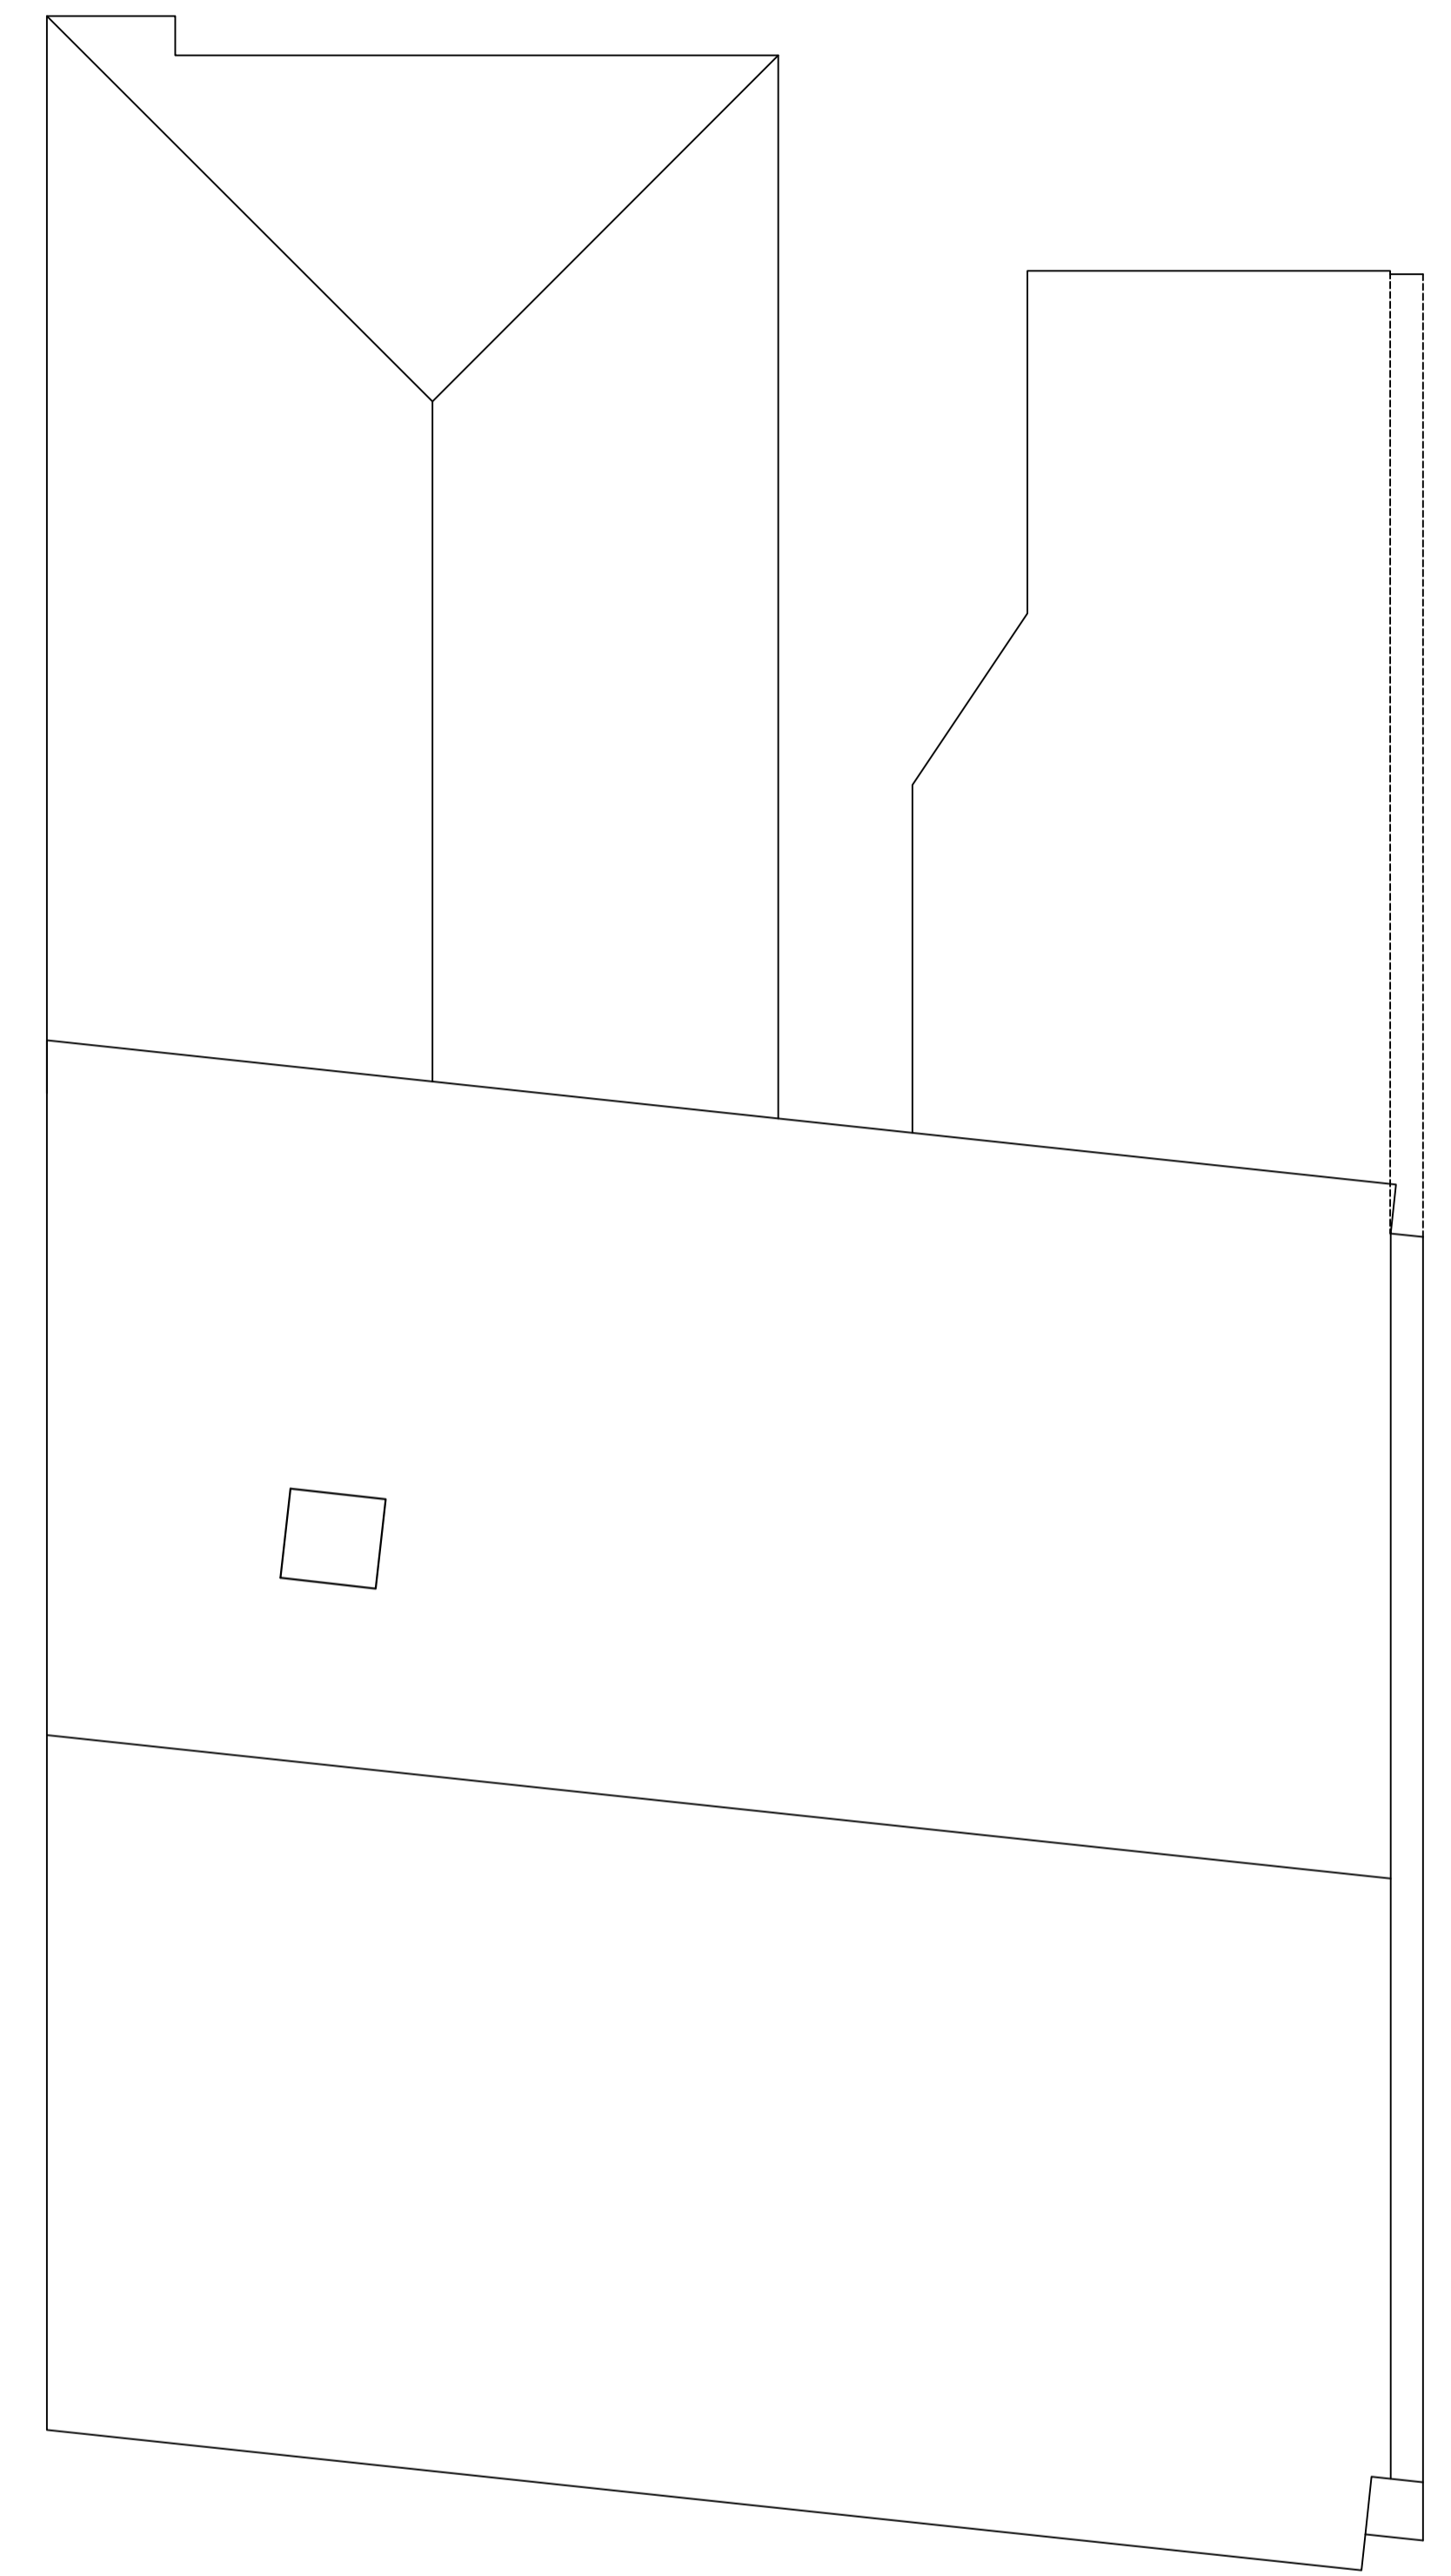

Existing Roof



410, Westborough Road,
Westcliff-on-Sea,
Essex,
SS0 9TH.
marcusbennett594@gmail.com

Project
PC House, 148-150 Hamlet Court Rd
Drawing
Second and third floor plans, roof plan
and site plan

Client
Simon Rush

Scale
1/50 1/500 @ A1

Date
November 22
Drawn by
MJB

Drawing number
PCHHCR/05

DO NOT SCALE. This drawing is to be read in conjunction with specialists drawings and details.
All dimensions, positions and lines of axes and conduits, soil conditions etc. are assumed and are to
be investigated prior to commencement of works.