

1. All dimensions are in millimeters unless specified.
2. These are planning drawings only and should not be relied upon for construction.
3. © 2023 Mibe Architects. All rights reserved



01 Existing South East Elevation
02101 Scale 1 : 100



02 Existing North East Elevation
02100 Scale 1 : 100



03 Existing North West Elevation
02100 Scale 1 : 100




04 Existing South West Elevation
02100 Scale 1 : 100

mibe
architects

e: mail@mibe architects.com

t: +44 7969 018595

KEY PLAN

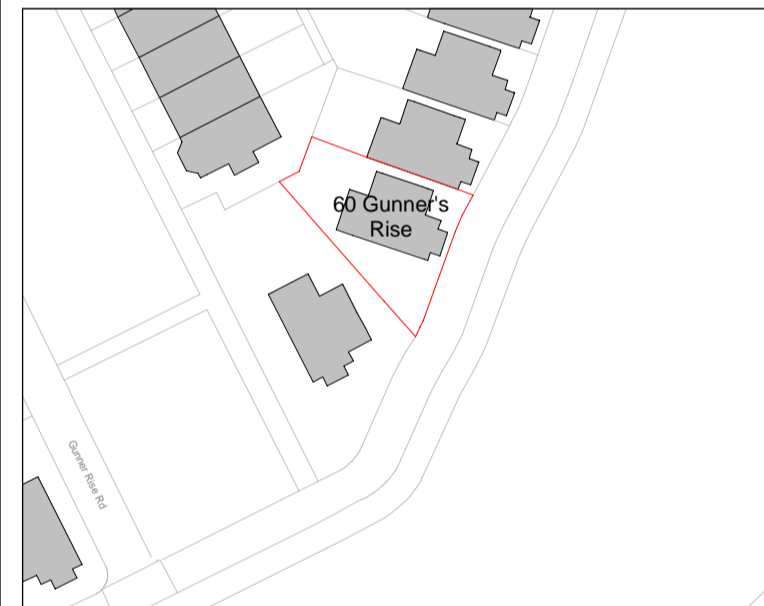

REVISION Rev. A - 11.01.2023 Issued for Planning

PROJECT

60 Gunners Rise

Shoeburyness
Essex
SS3 9BY

TITLE

Existing
Elevations

CLIENT

Mr. Neil Hurrell

SCALE (@ A1)

1:100

DRAWN BY

AM

CHECKED BY

LB

ISSUE DATE

11.01.2023

SCALE 1:100

DRAWING NUMBER

122-MBA-PA-A-DR-02101

REV

A