


1. All dimensions are in millimeters unless specified.
2. These are planning drawings only and should not be relied upon for construction.
3. © 2023 Mibe Architects. All rights reserved.

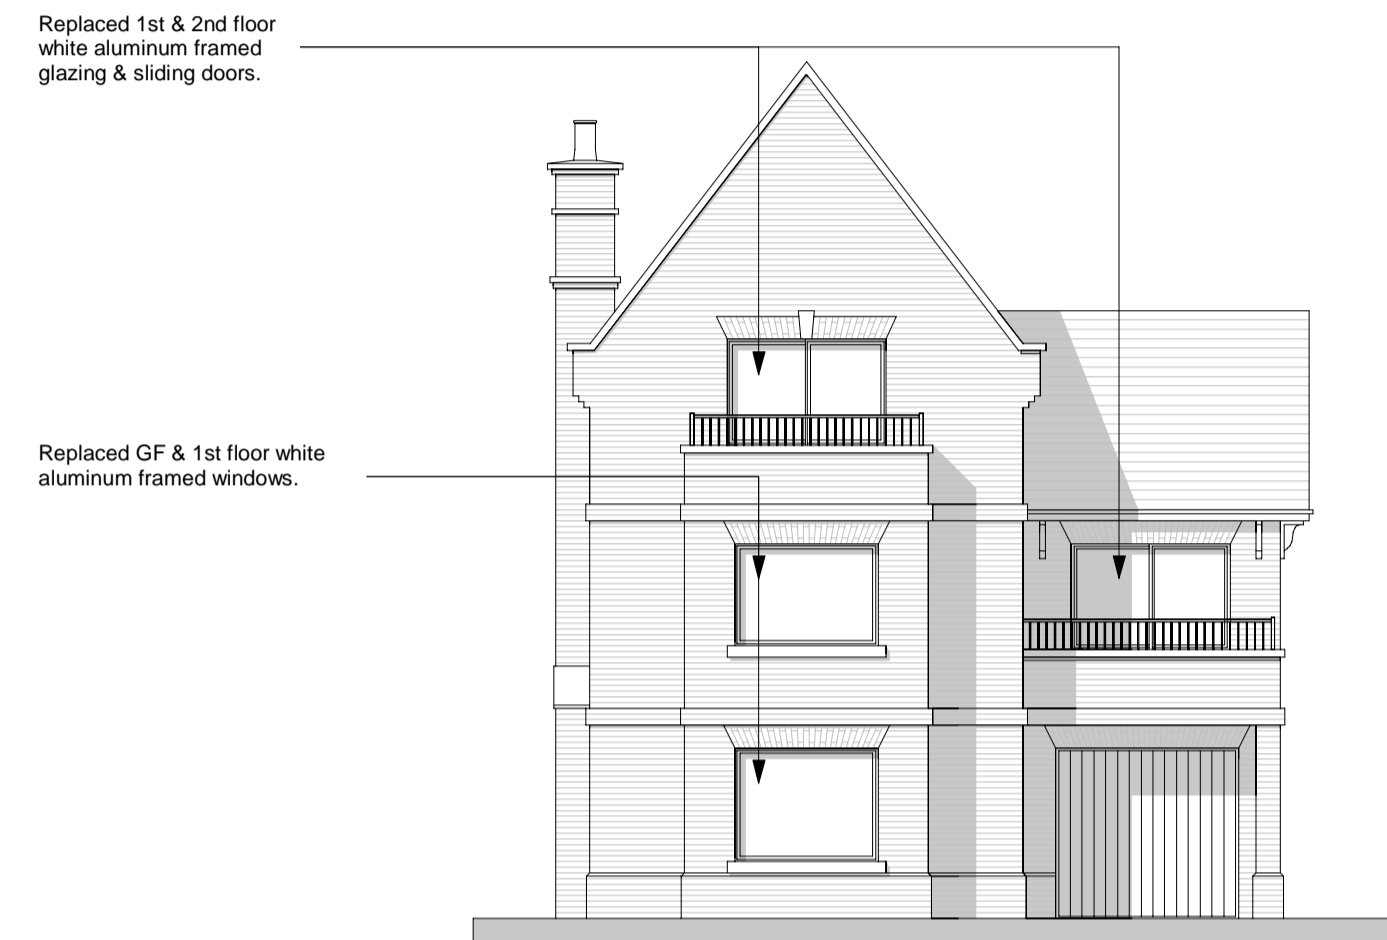


01 Proposed South East Elevation  
03101 Scale 1 : 100



02 Proposed North East Elevation  
02100 Scale 1 : 100



03 Proposed North West Elevation  
02100 Scale 1 : 100

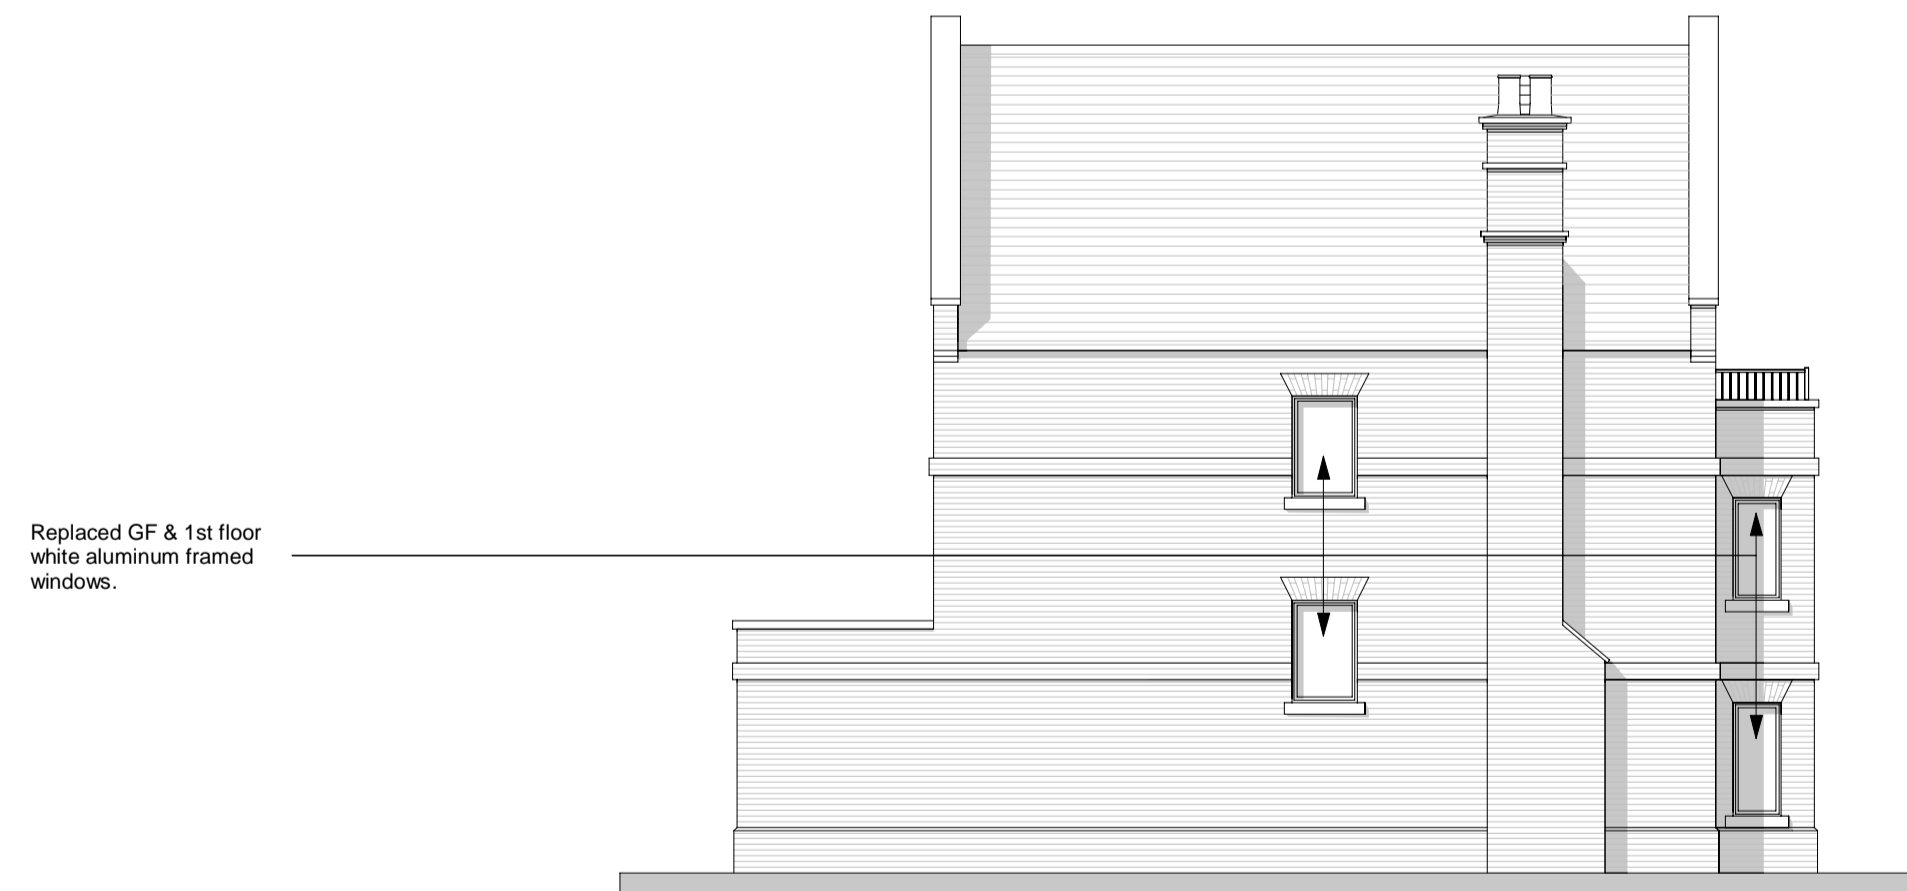

04 Proposed South West Elevation  
02100 Scale 1 : 100

mibe  
architects

e: mail@mibe architects.com

t: +44 7969 018595

KEY PLAN



REVISION Rev. A - 11.01.2023 Issued for Planning

PROJECT  
60 Gunners Rise  
Shoeburyness  
Essex  
SS3 9BY

TITLE  
Proposed  
Elevations  
(Retrospective)

CLIENT  
Mr. Neil Hurrell

SCALE (@ A1)	DRAWN BY	CHECKED BY
1:100	AM	LB

ISSUE DATE  
11.01.2023

DRAWING NUMBER	REV
122-MBA-PA-A-DR-03101	A

