


This drawing is copyright and shall not be reproduced or used for any other purpose without written permission of the author.  
 Do not scale from this drawing, use figured dimensions only.  
 The drawing must be read in conjunction with all other project related drawings and documentation issued by the Architect and Appointed Consultants.  
 It is the contractor's responsibility to ensure compliance with the Building Regulations.  
 It is the contractor's responsibility to check all dimensions on site, any discrepancy to be reported immediately.  
 Details and sizes shown are indicative only and are subject to confirmation by the relevant Specialist contractor & sub-contractors.  
 This drawing is not to be used for Land Registry or sales purposes.  
 The Author is not responsible for any changes to the drawings as implemented on site without prior approval in writing.

Revision	Date
A	26.01.23




Planning information added

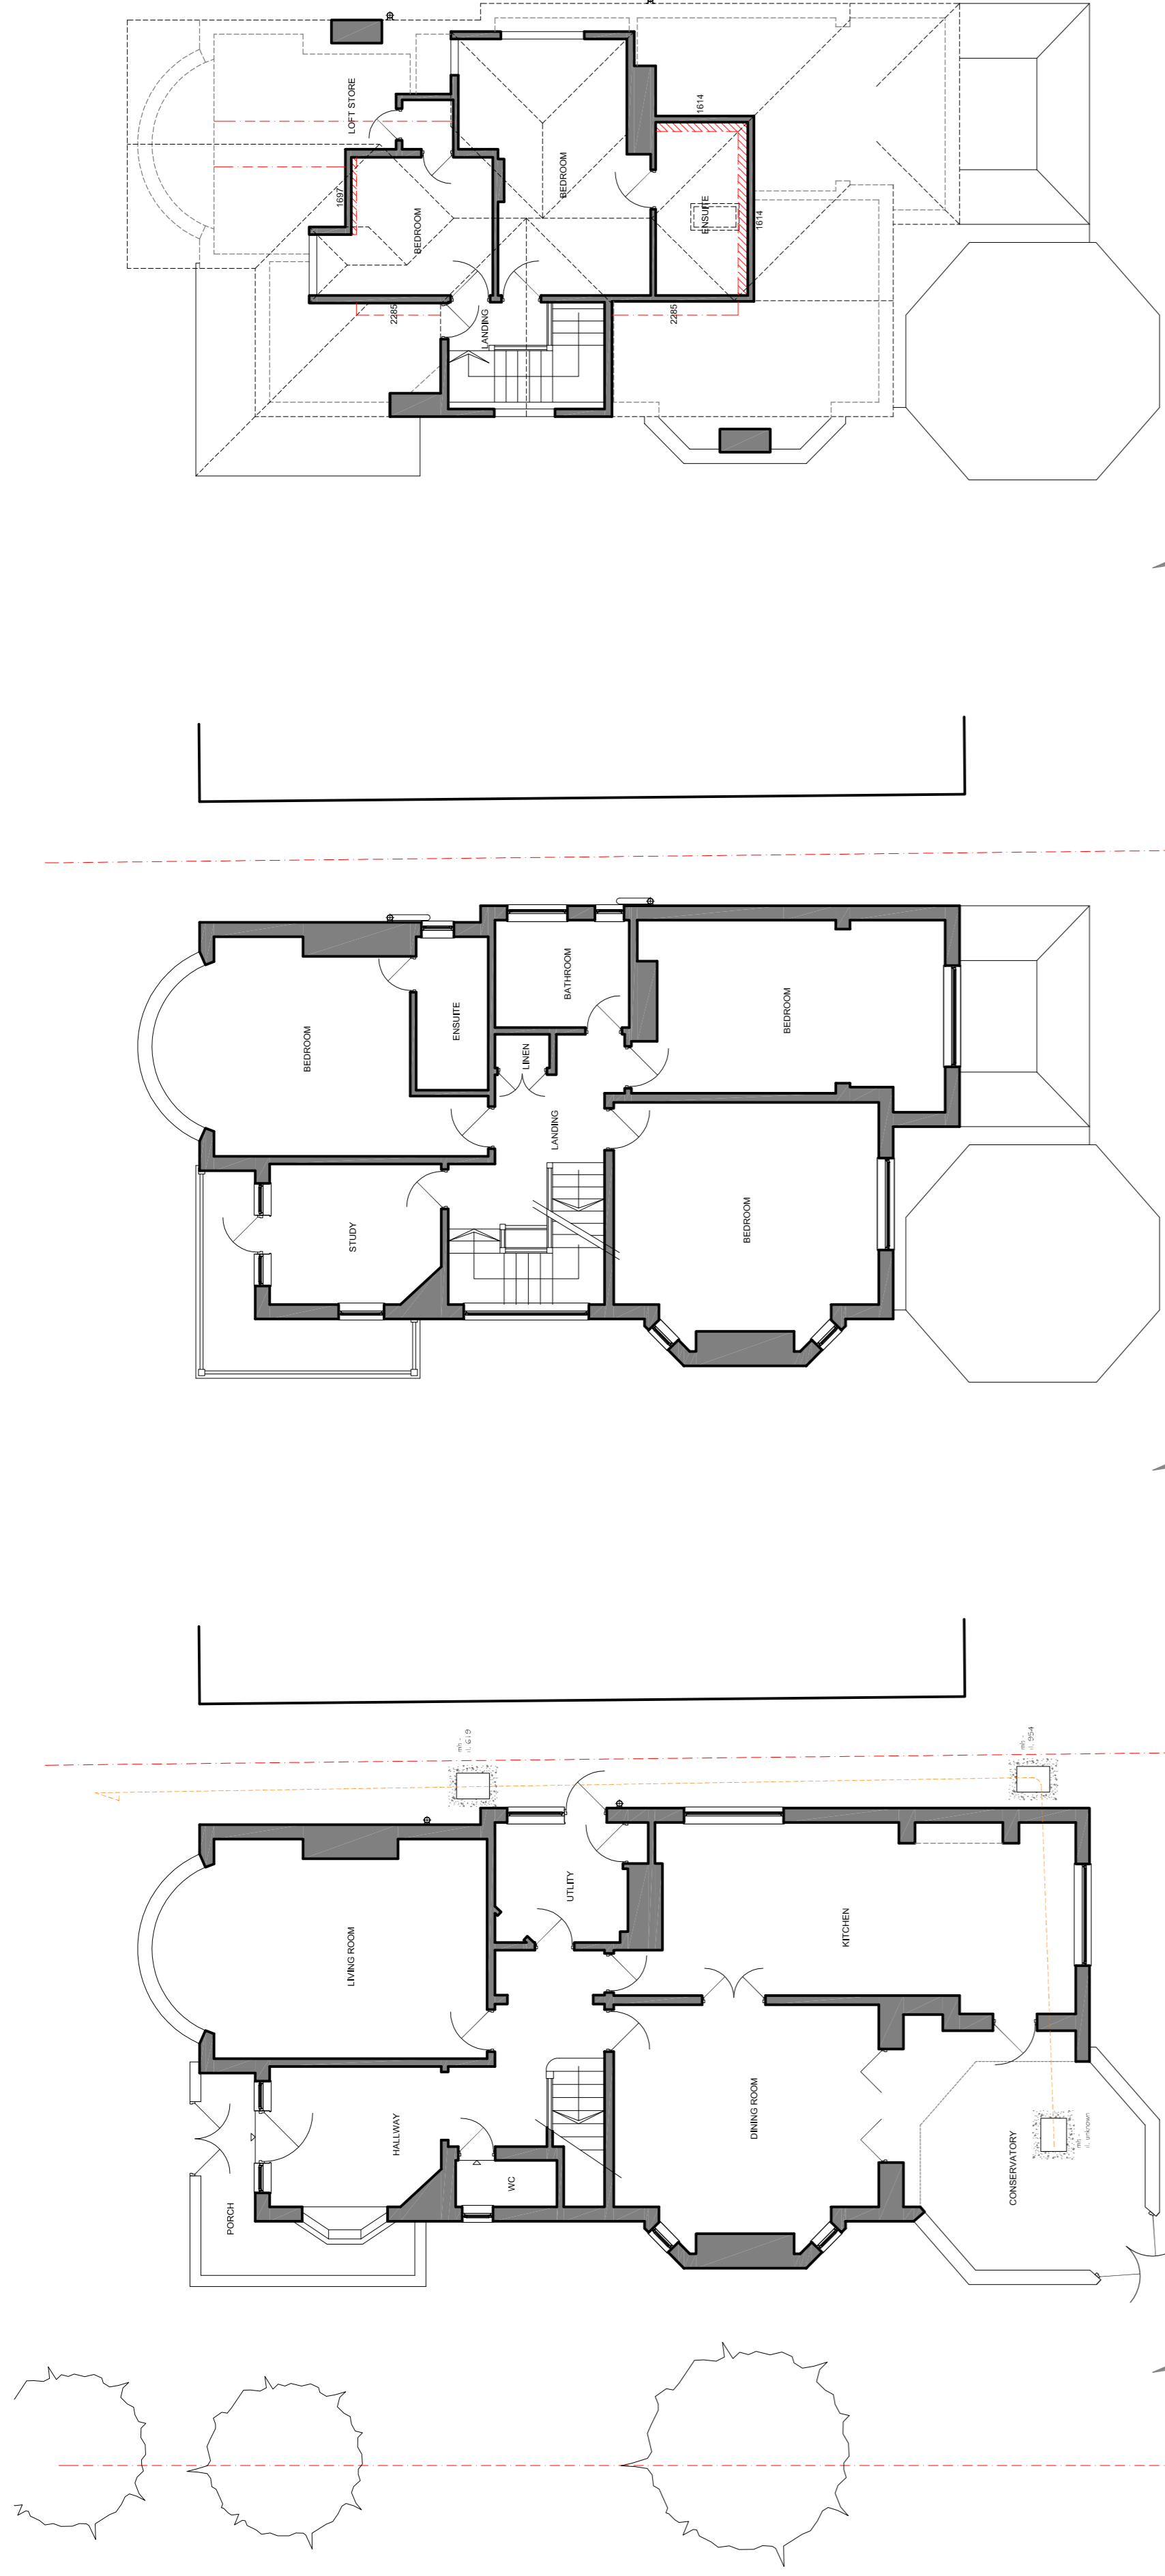


**Roof Space Plan**  
 areas below 180mm head height

**First Floor Plan**


**Ground Floor Plan**

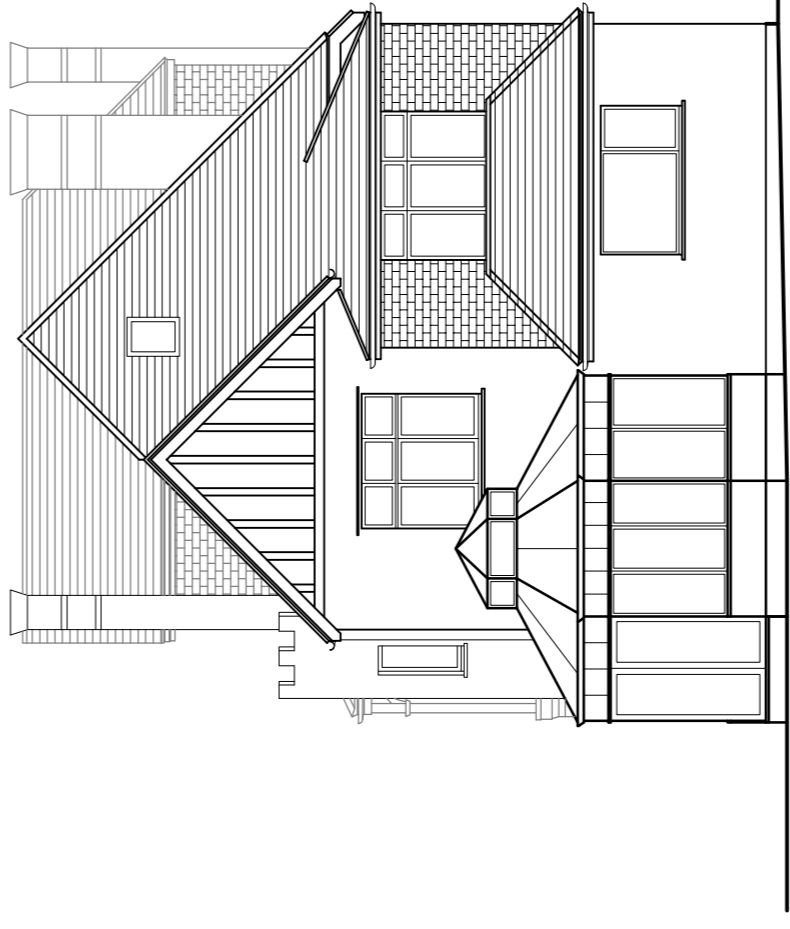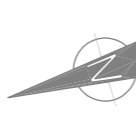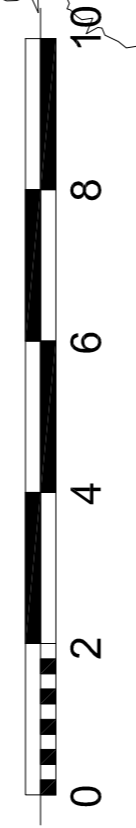





**Rear Elevation**

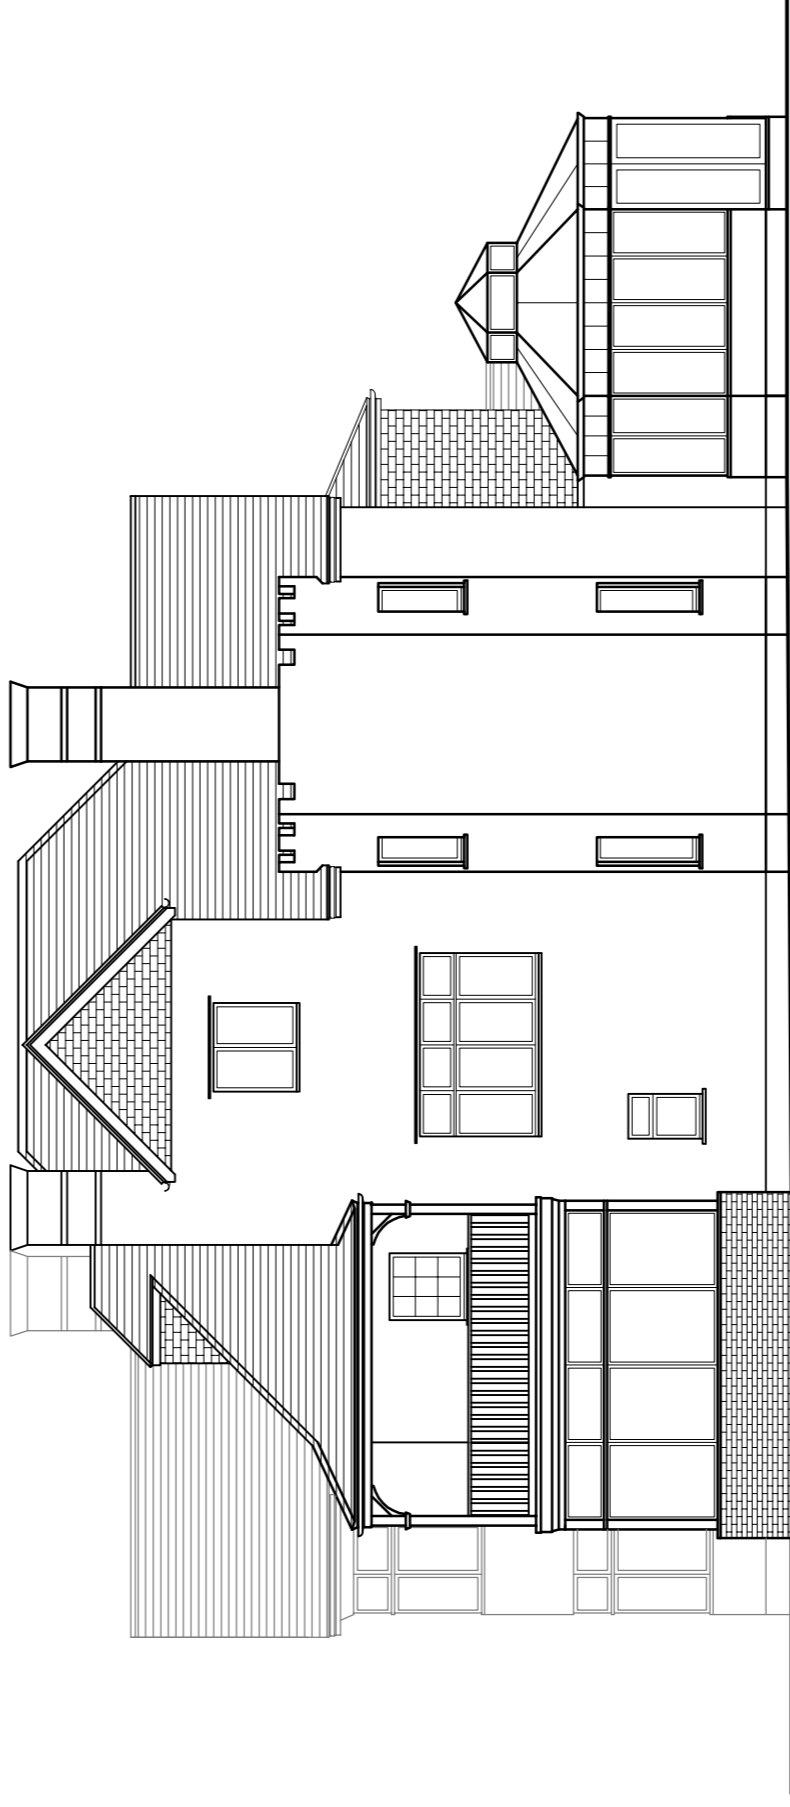


**Side Elevation**

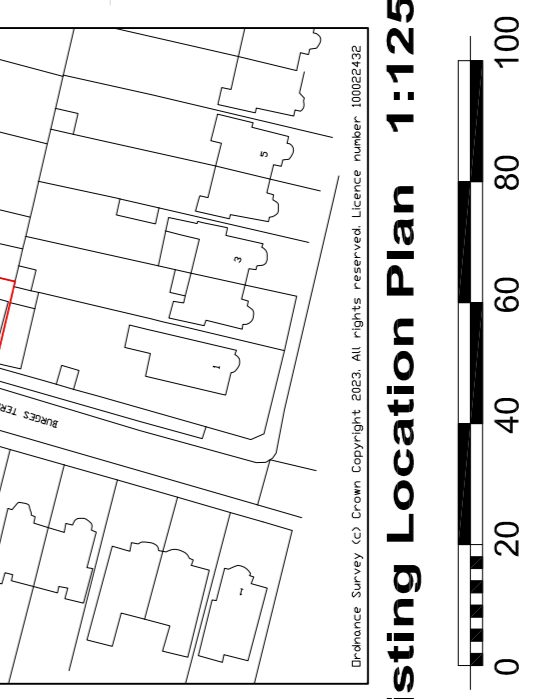

**Existing Location Plan 1:1250**

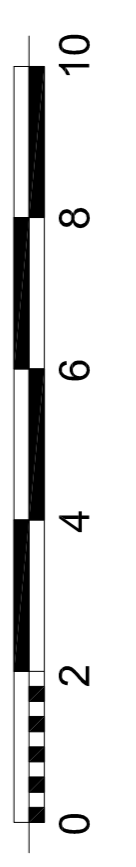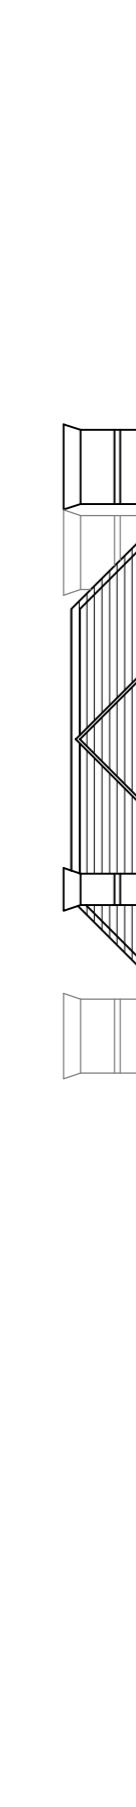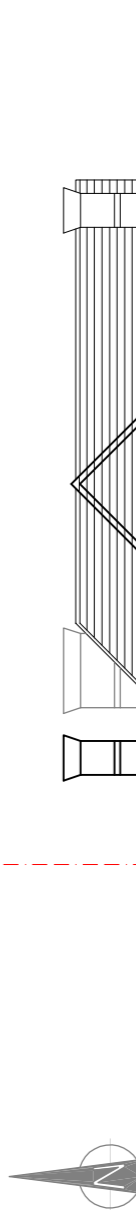 

**EXISTING PLANS**

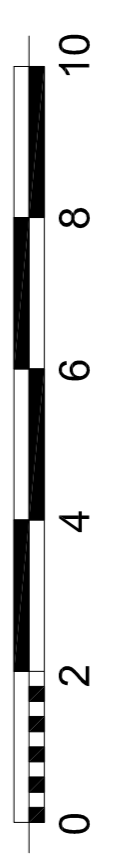

**knight gratrix architects**

suite 1 boxes  
 630-634 London road  
 westcliff on sea  
 ESSEX  
 SS0 9HW  
 t 01702 715517  
 e mail@knightgratrix.com  
 w www.knightgratrix.com

**Client**  
 Mr & Mrs Williamson  
**Project**  
 12 Burges Road  
**Description**  
 Proposed Alterations  
 Existing Plans

Status	Scale	Drawn	Date
Planning	1:100	nr	29.11.22
Job number	1682	Drawn by	010
Revision		Revision	A