




10 GROUND FLOOR PLAN - PROPOSED  
1:100 @ A1

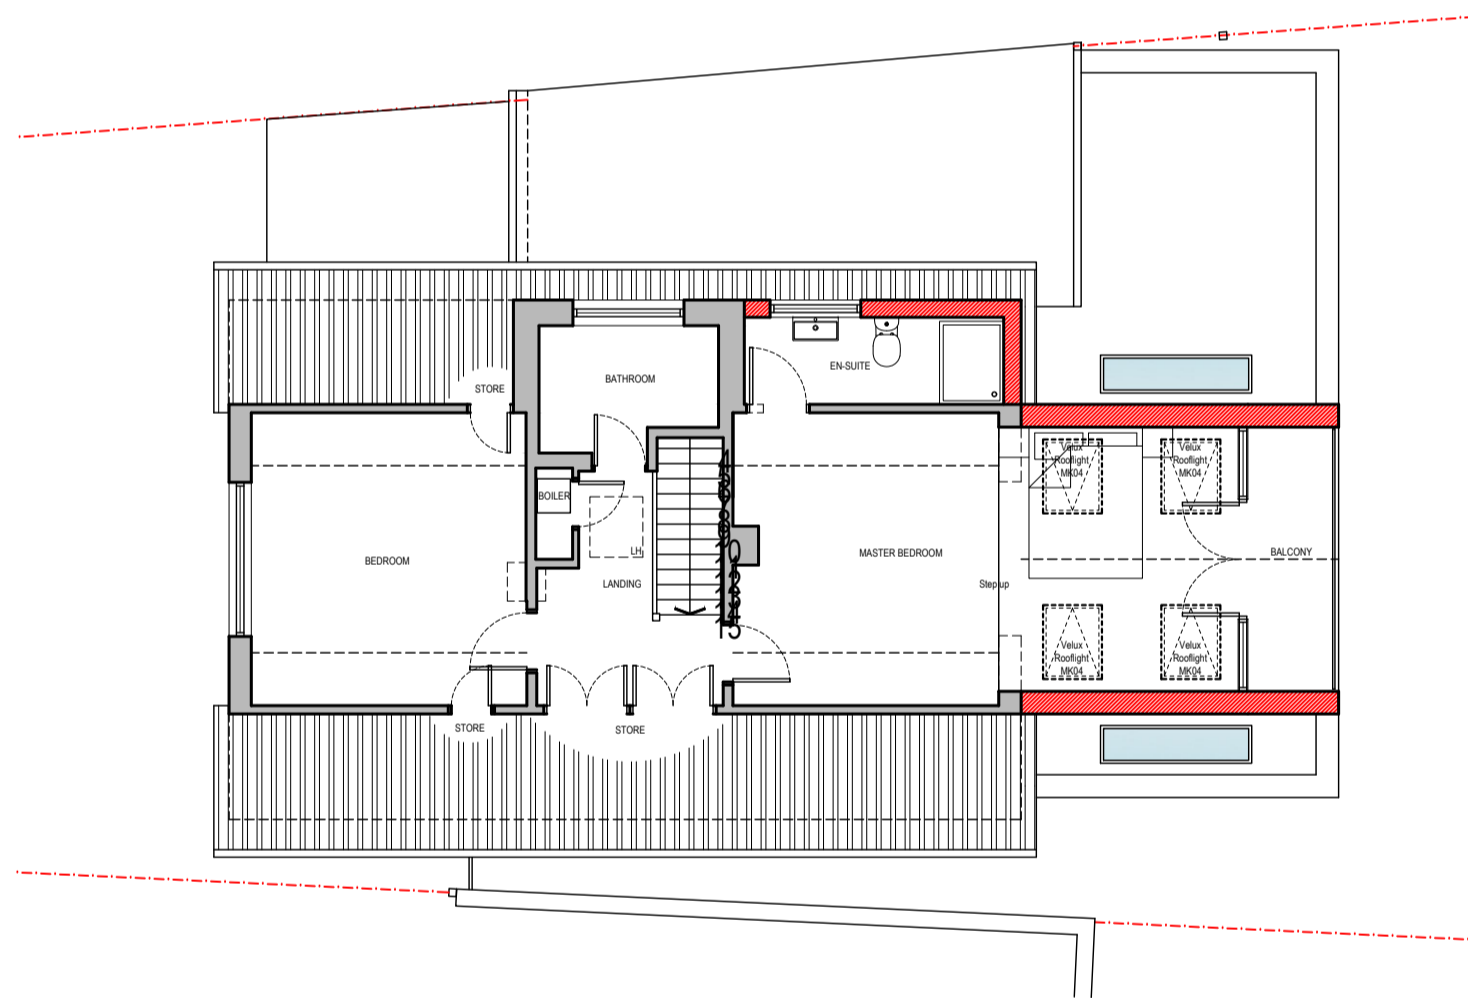


11 FIRST FLOOR PLAN - PROPOSED  
1:100 @ A1

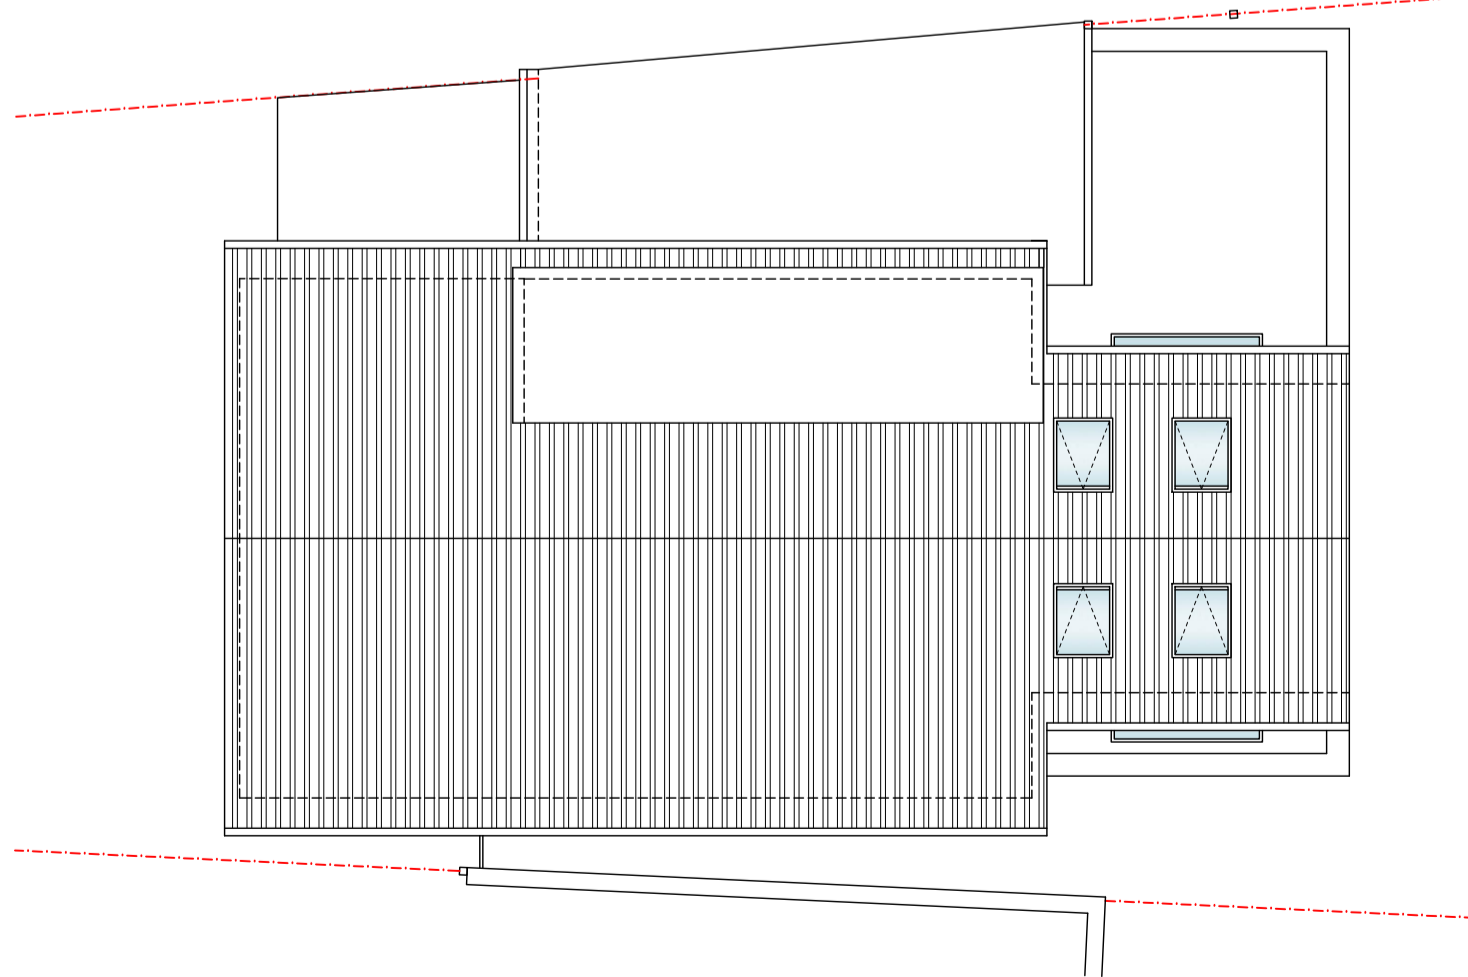


12 ROOF PLAN - PROPOSED  
1:100 @ A1

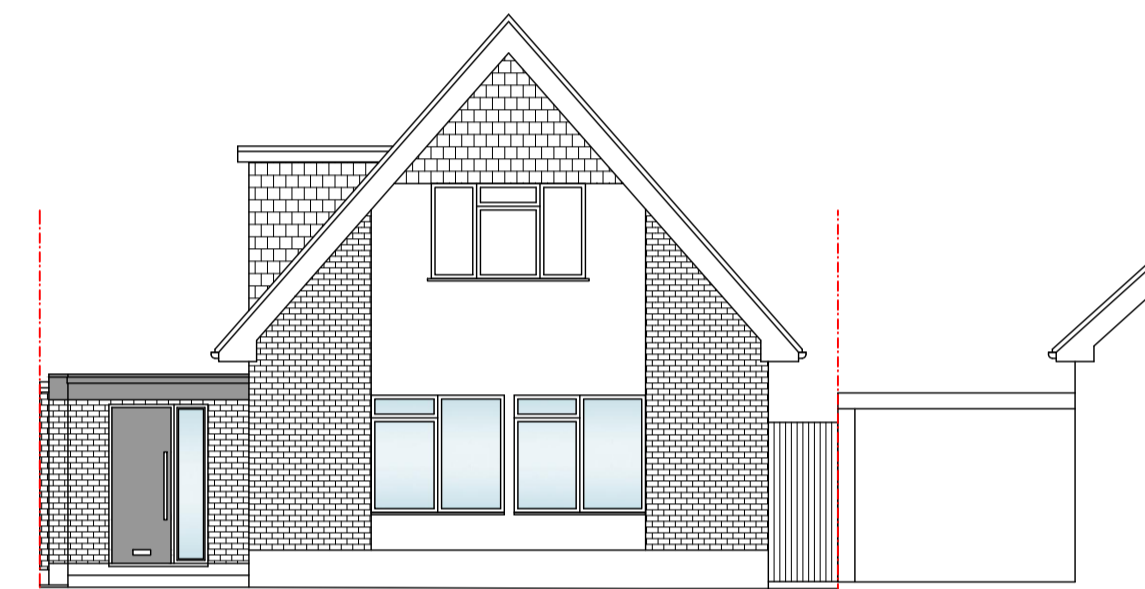


13 FRONT ELEVATION - PROPOSED  
1:100 @ A1

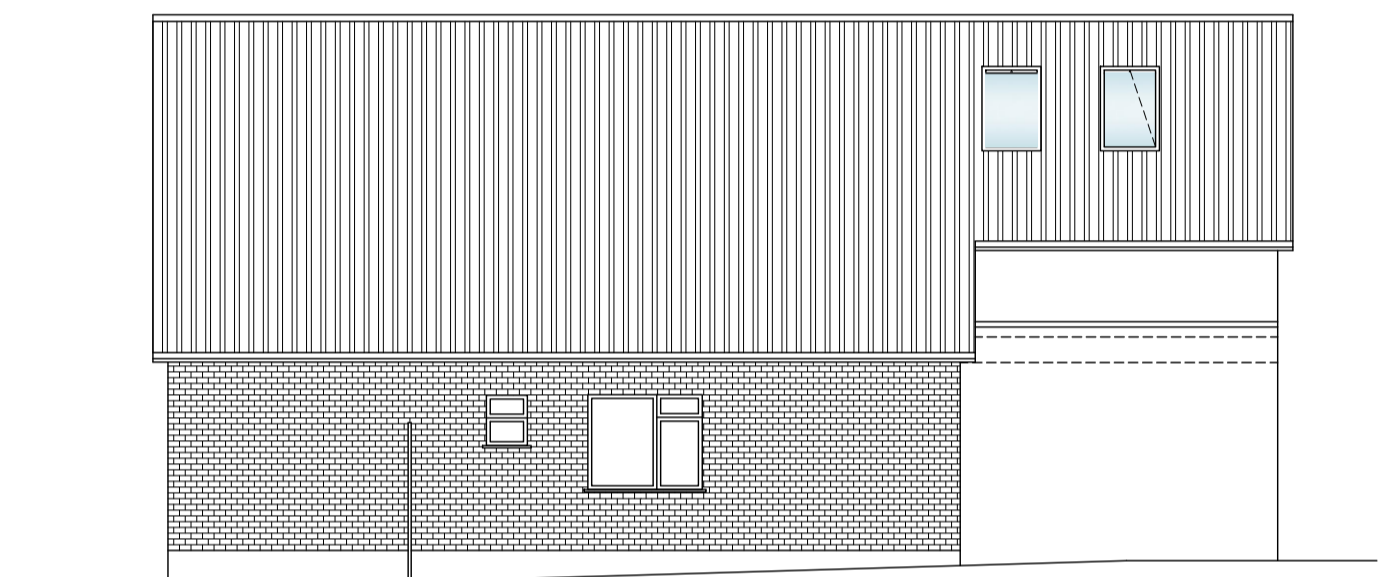

14 SIDE ELEVATION - PROPOSED  
1:100 @ A1

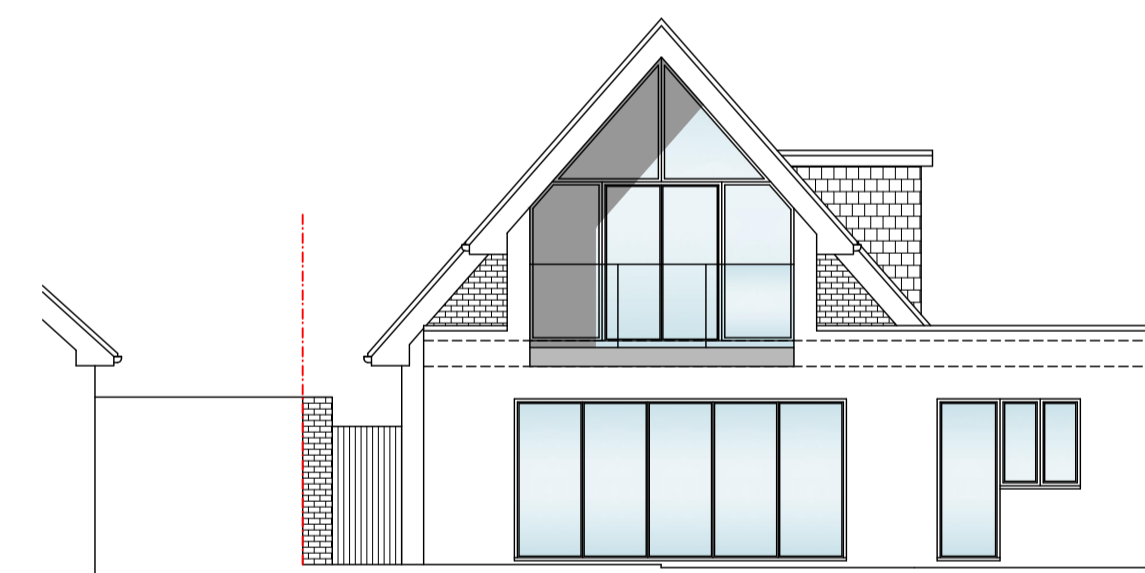

15 REAR ELEVATION - PROPOSED  
1:100 @ A1

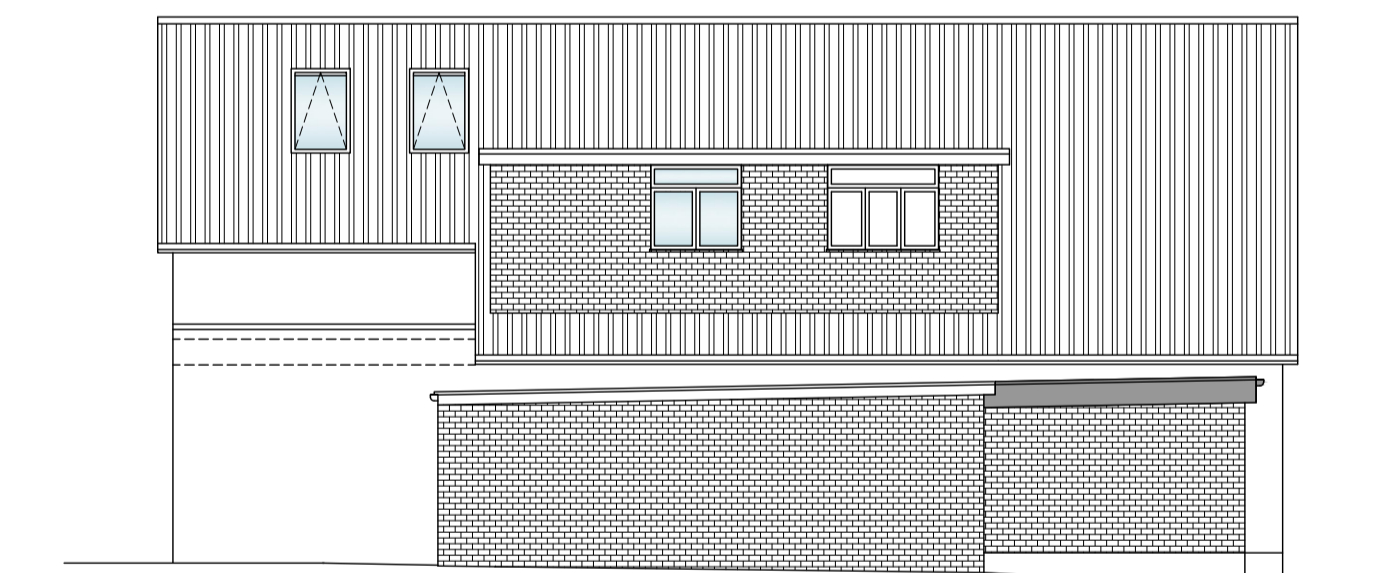

16 SIDE ELEVATION - PROPOSED  
1:100 @ A1

REVISIONS:		1 Dane Street, Shoeburyness Essex SS3 9AG www.hedgehog-architects.com t: +44 (0) 1702 292109 m: +44 (0) 7933 686822		REV: A
		PROJECT: 423 WOODGRANGE DRIVE, SOUTHEND-ON-SEA	DATE: JANUARY 2023	
		TITLE: Proposed Plans and Elevations	SCALE: 1:100 @ A1	

THIS DRAWING IS NOT TO BE SCALED DIMENSIONS TO BE CHECKED ON SITE COPYRIGHT HEDGEHOG DEVELOPMENT