




1 EXISTING FRONT ELEVATION A-A
SCALE: 1:50 @ A1




2 EXISTING REAR ELEVATION
SCALE: 1:50 @ A1

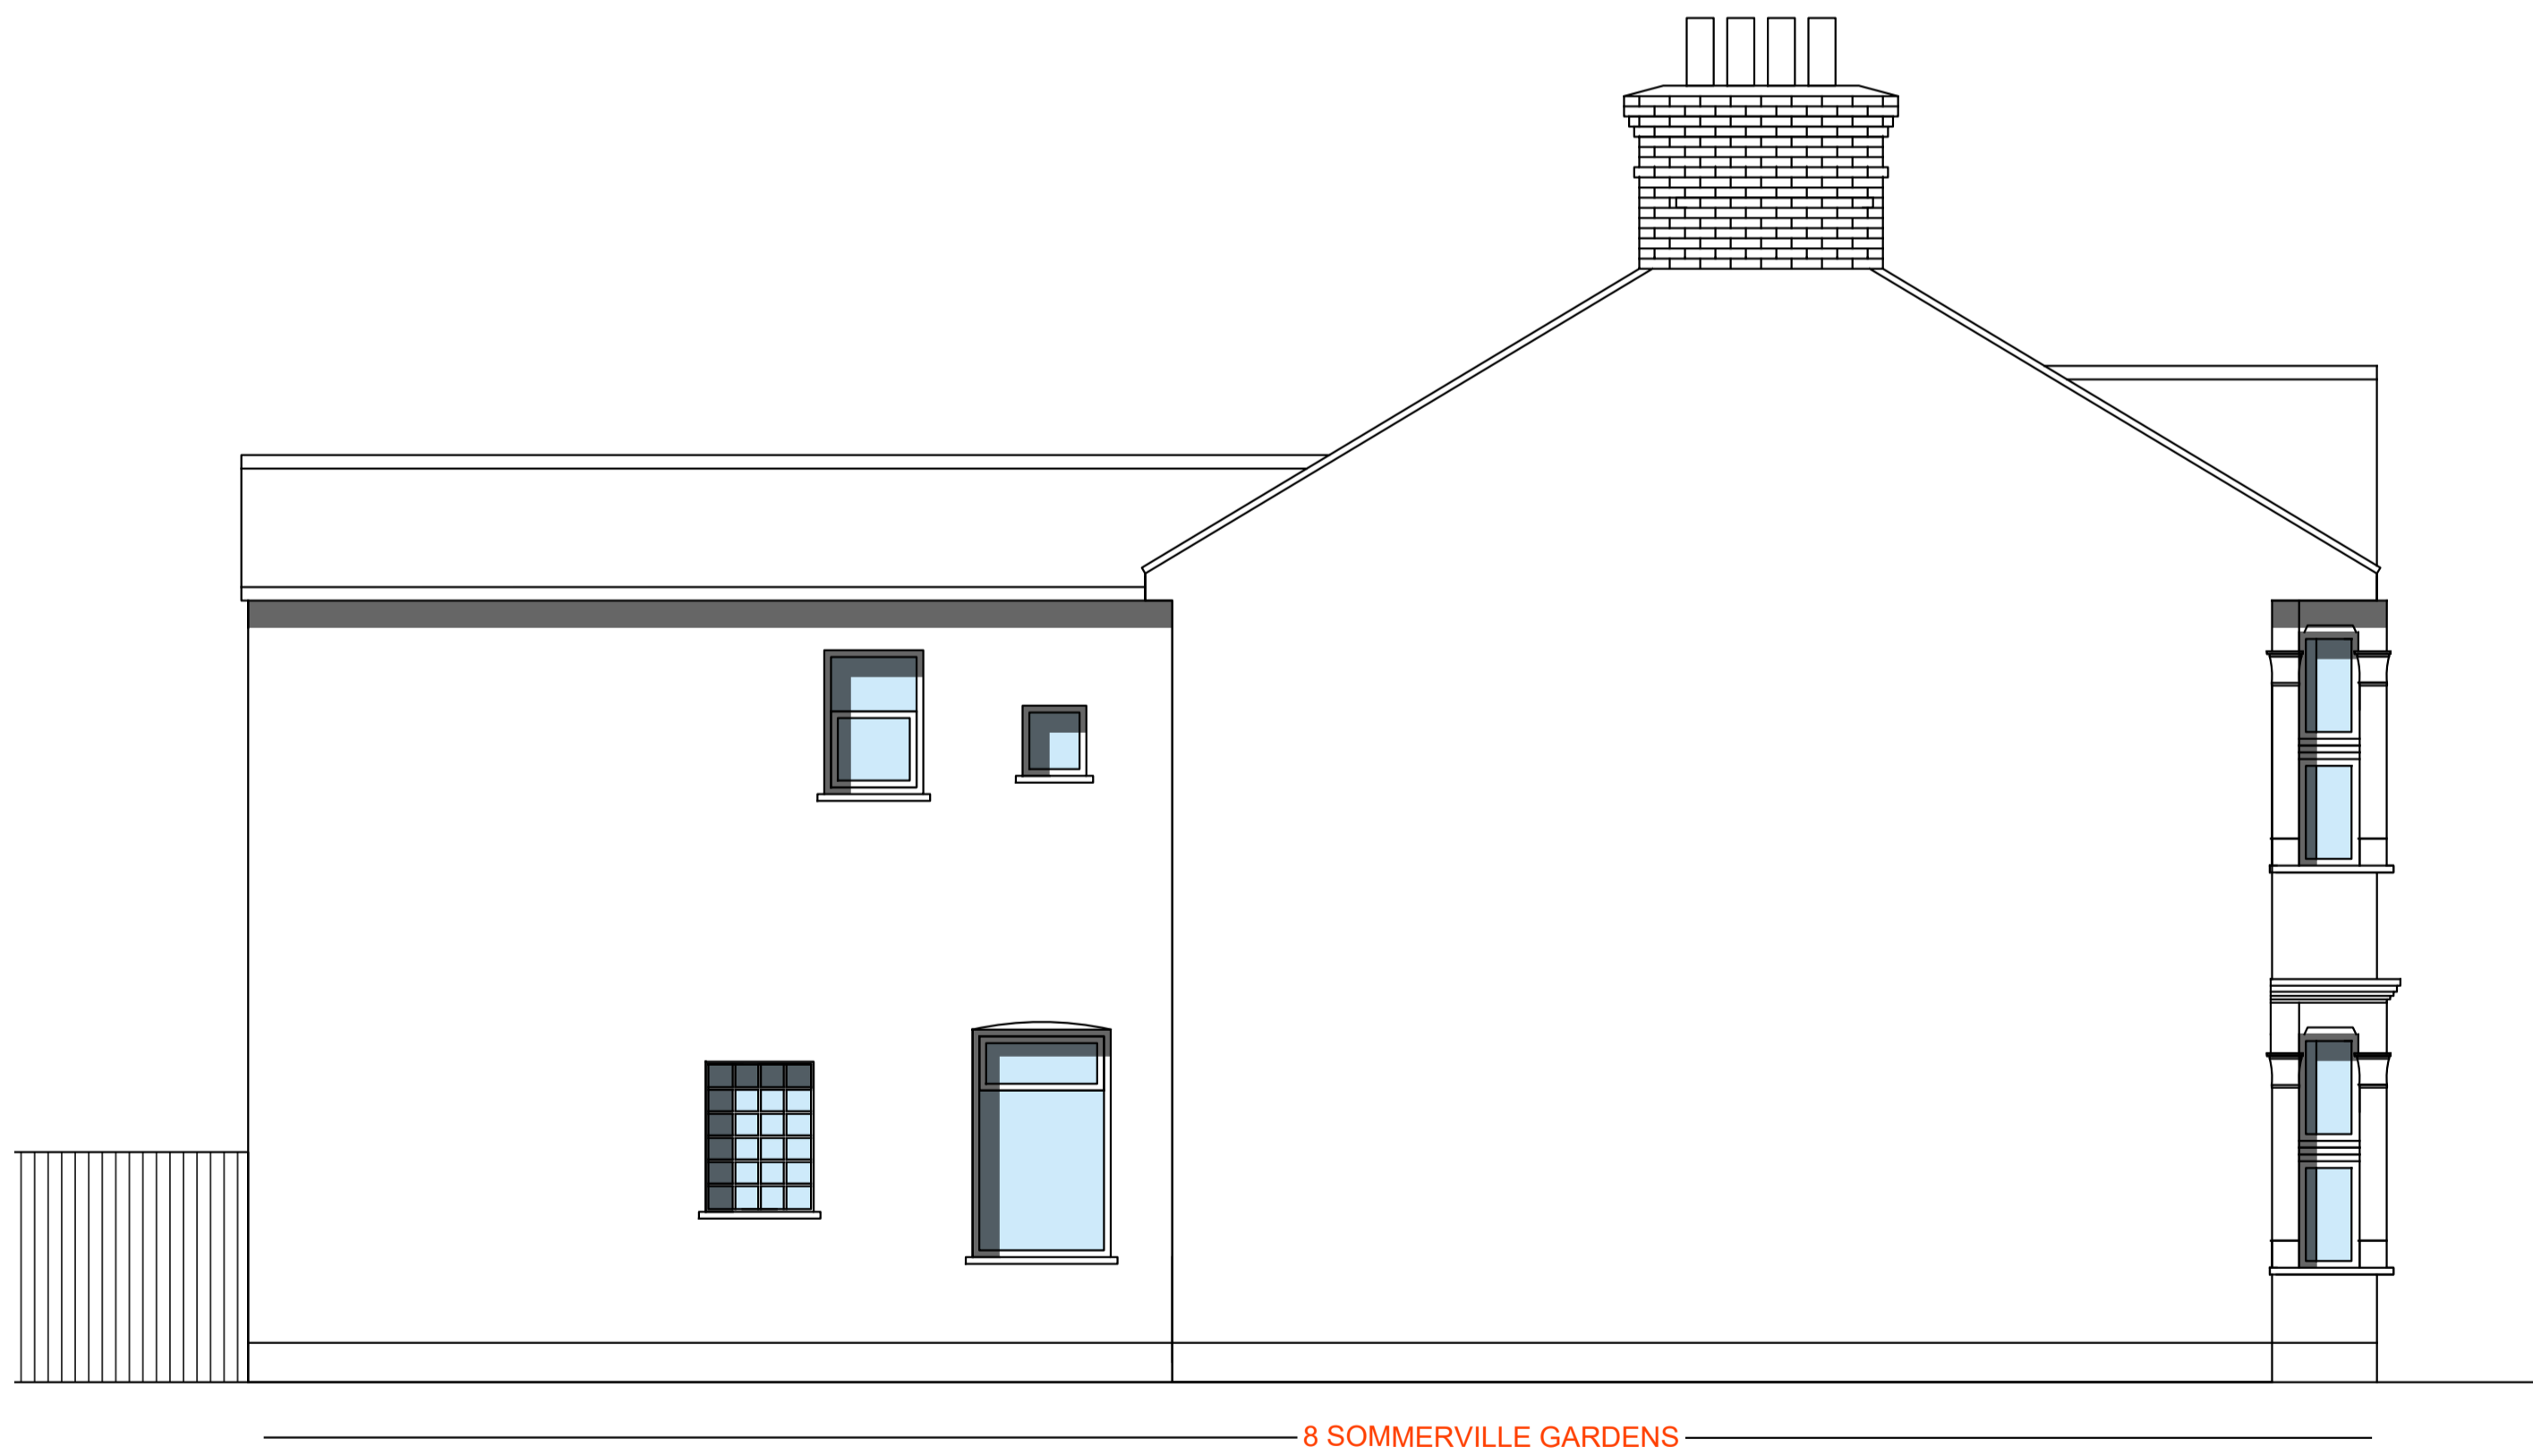

3 EXISTING SIDE ELEVATION
SCALE: 1:50 @ A1



4 EXISTING ROOF PLAN
SCALE: 1:100 @ A1

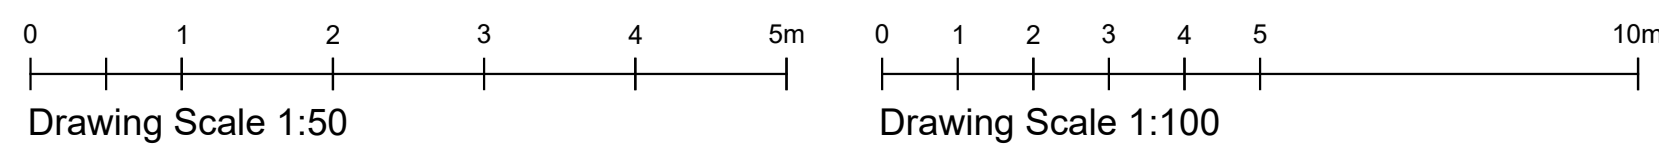

Rev.	Date.	Revision Notes.
-	-	-

General Notes
 1. Do not scale from this drawing. All dimensions are always to be checked on site.
 2. Ferris Architectural Designers owns all copyrights to the drawings submitted in this package. Written consent will have to be issued by Ferris Architectural Designers before any information is copied or taken from these drawings, unless it is for the purpose issued.

Project Description
LOFT CONVERSION

Project Stage
PLANNING

Drawing Title
EXISTING ELEVATIONS

Client
MR. C. STEWART

Project Address
**8 SOMMERVILLE GARDENS,
 LEIGH-ON-SEA,
 SOUTHBEND,
 CM7 3RD.**

Date
JANUARY 2023

Drawing No. 1087/002	Project No. 1087	Rev -
--------------------------------	----------------------------	-----------------

Scale AS SHOWN	Drawn By CS	Checked By PF
--------------------------	-----------------------	-------------------------

FERRIS
 ARCHITECTURAL DESIGNERS

The Studio, Daines, Chelmsford, CM1 7SF.

www.ferrisarchitecture.co.uk