






**1 EXISTING FRONT ELEVATION**  
SCALE: 1:50 @ A1

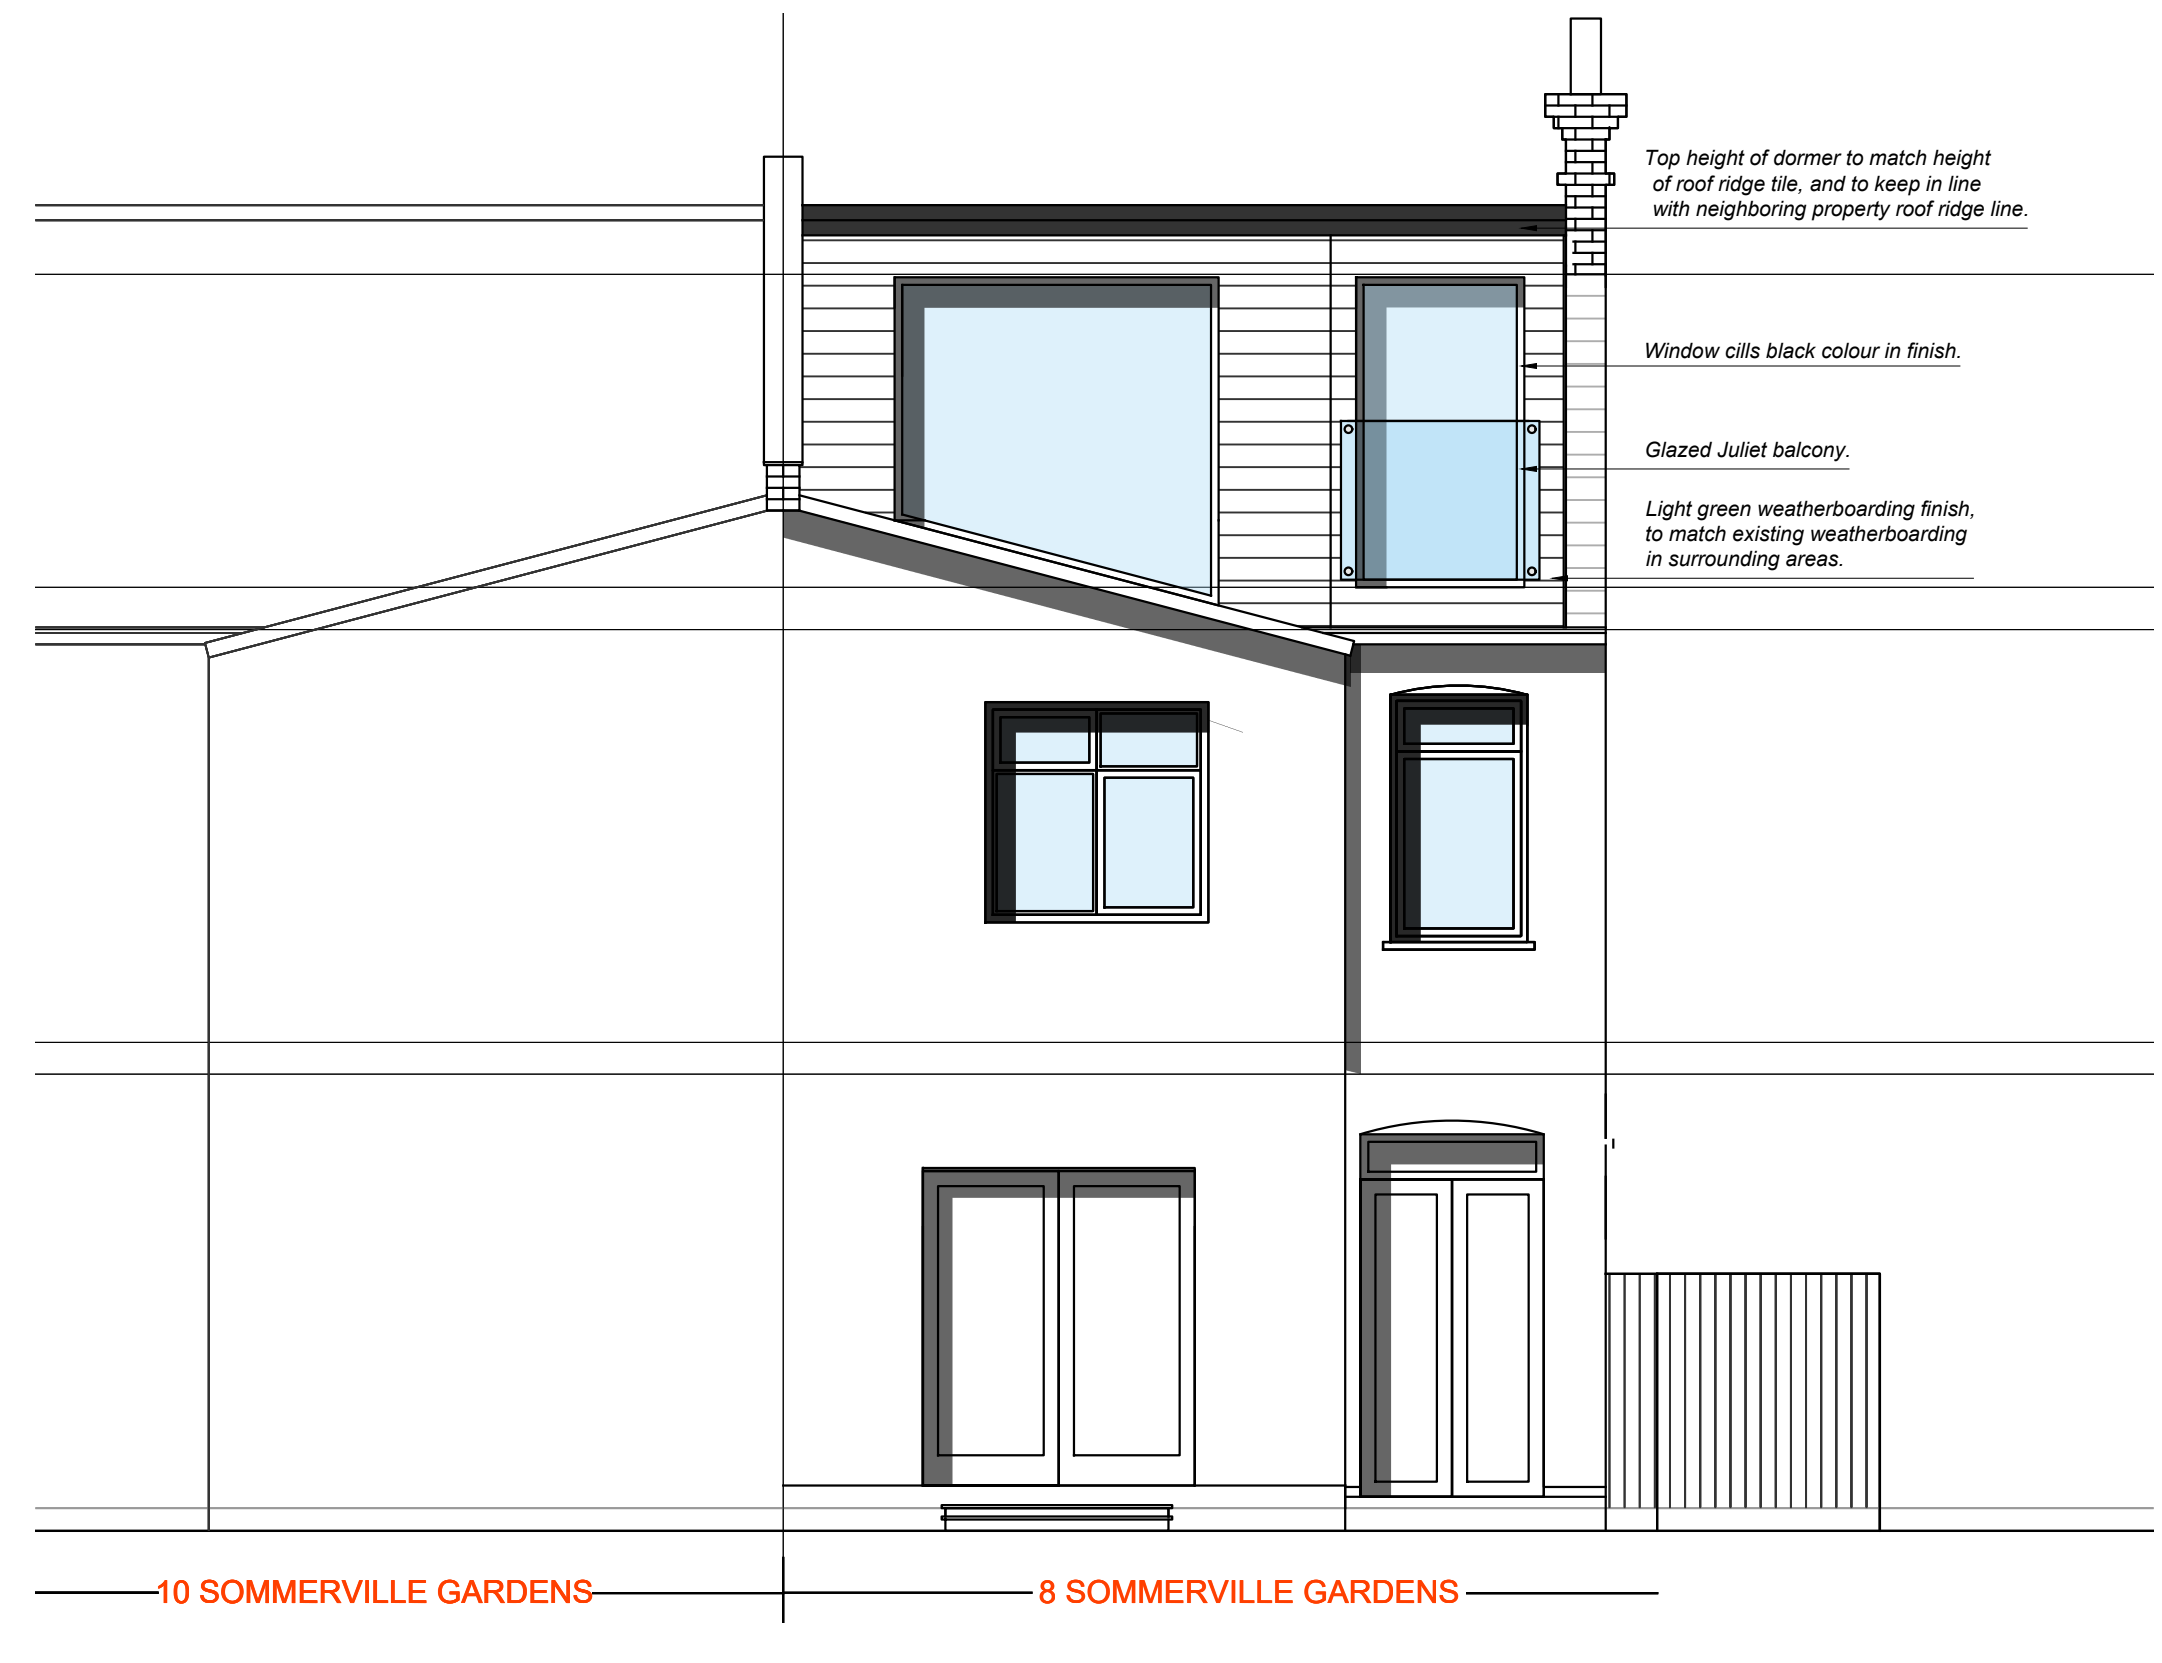


**2 PROPOSED REAR ELEVATION**  
SCALE: 1:50 @ A1

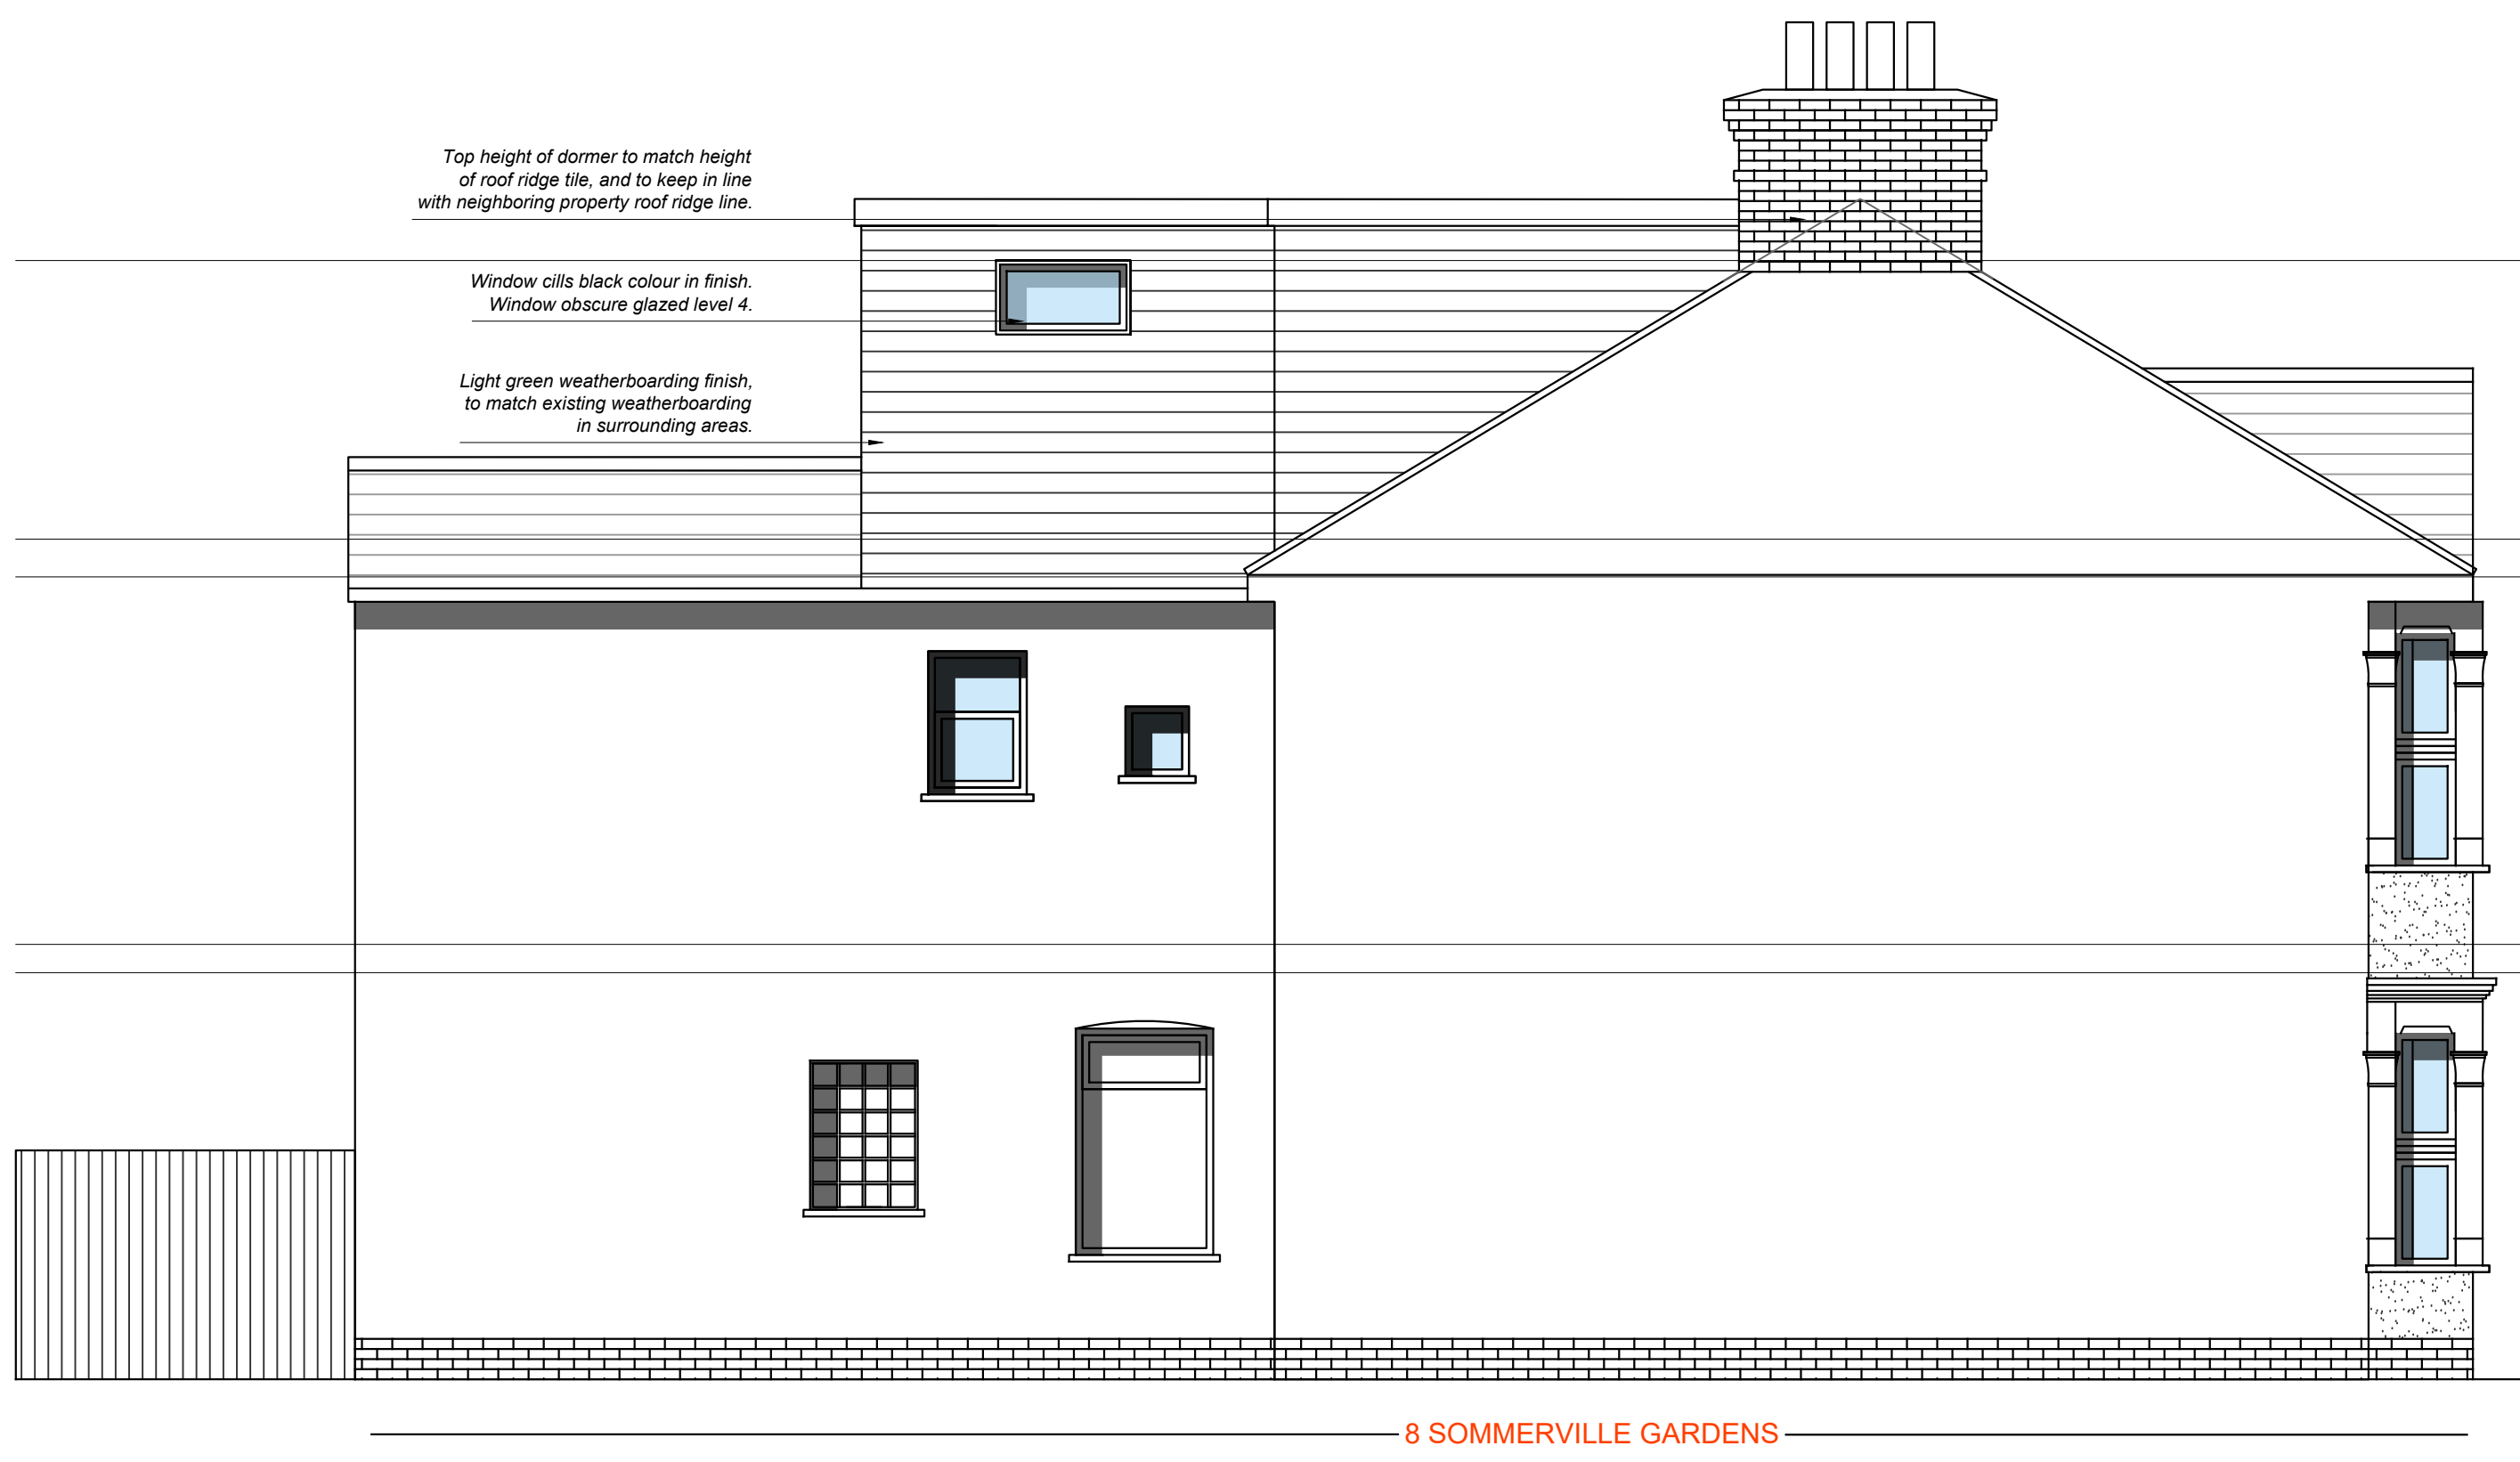

**3 PROPOSED SIDE ELEVATION**  
SCALE: 1:50 @ A1

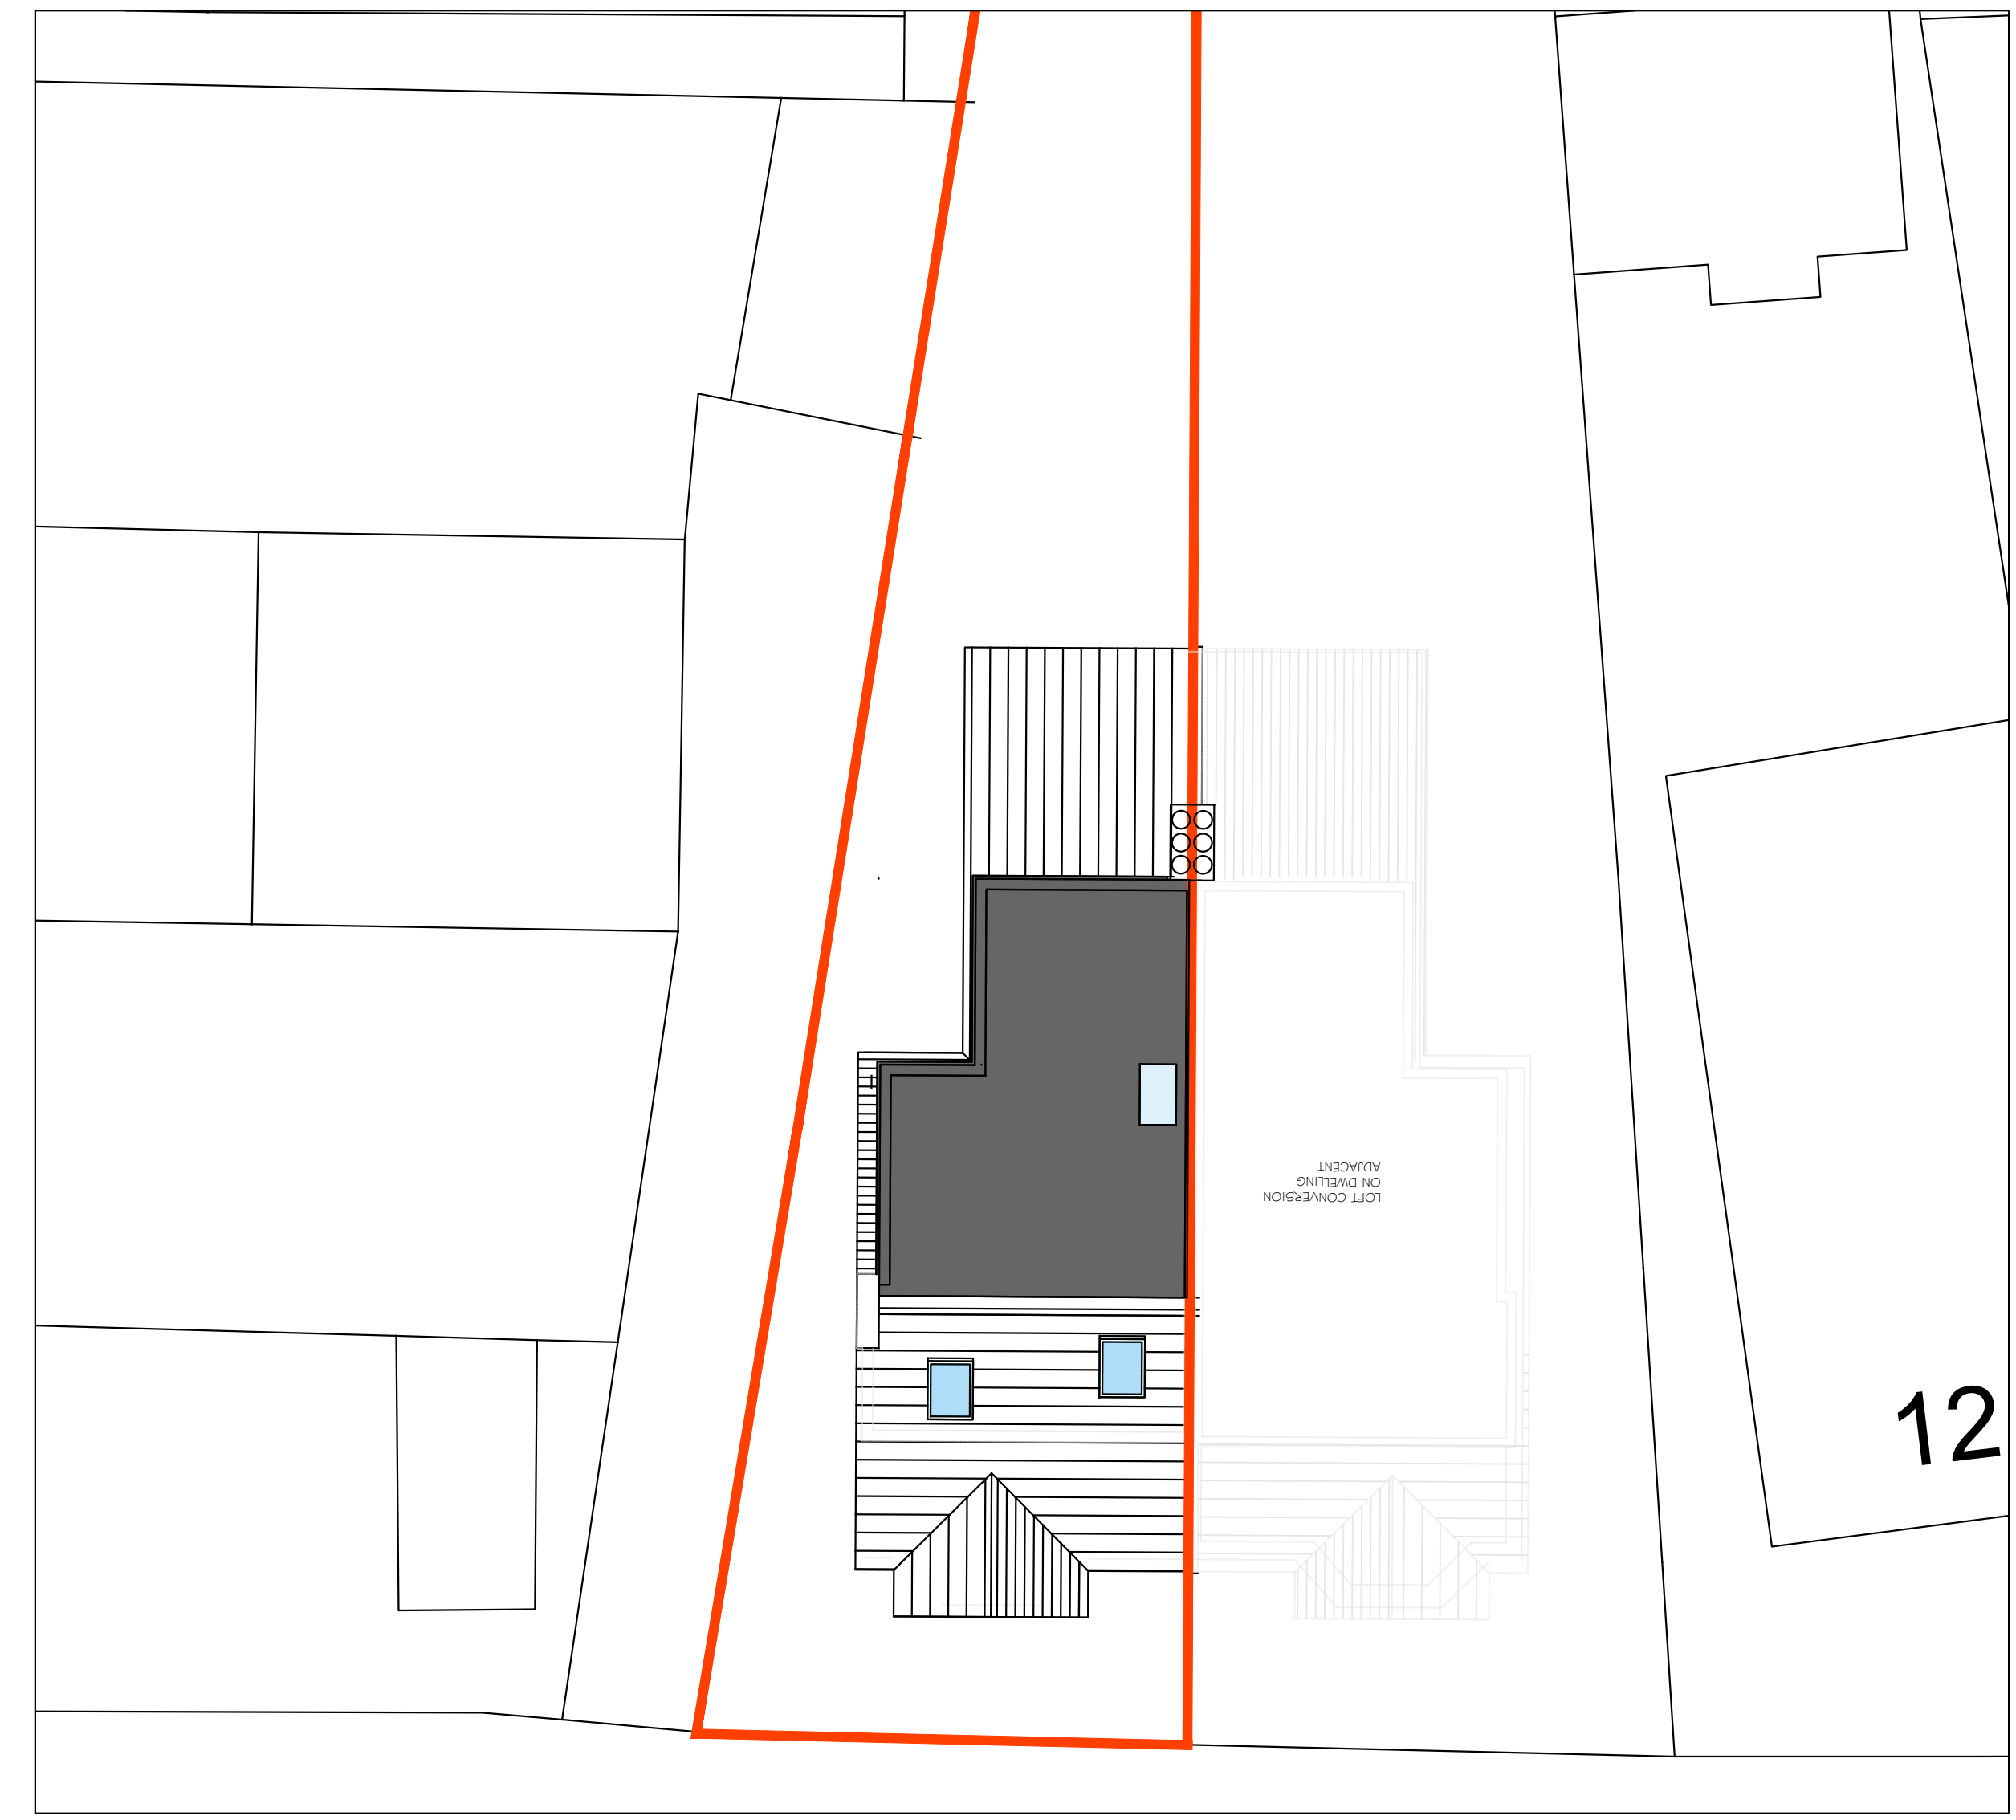

**4 PROPOSED ROOF PLAN**  
SCALE: 1:100 @ A1

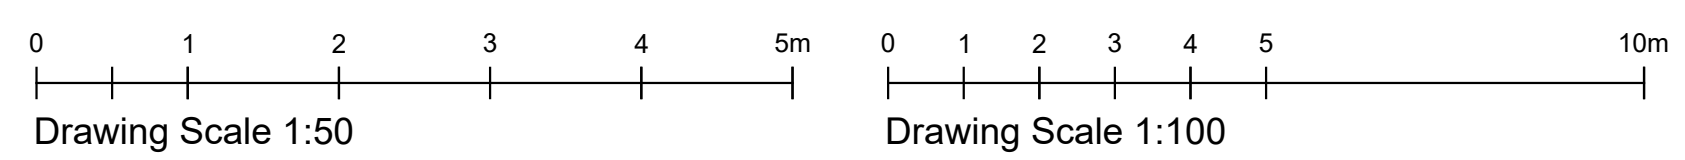

Rev.	Date	Revision Notes
-	-	-

**General Notes**  
 1. Do not scale from this drawing. All dimensions are always to be checked on site.  
 2. Ferris Architectural Designers owns all copyrights to the drawings submitted in this package. Written consent will have to be issued by Ferris Architectural Designers before any information is copied or taken from these drawings, unless it is for the purpose issued.

**Project Description**

**LOFT CONVERSION**

**Project Stage**  
**PLANNING**

**Drawing Title**  
**PROPOSED ELEVATIONS**

**Client**  
**MR. C. STEWART**

**Project Address**  
**8 SOMMERVILLE GARDENS,  
 LEIGH-ON-SEA,  
 SOUTHEM,  
 CM7 3RD.**

**Date**  
**JANUARY 2023**

<b>Drawing No.</b> 1087/004	<b>Project No.</b> 1087	<b>Rev</b> -
--------------------------------	----------------------------	-----------------

<b>Scale</b> AS SHOWN	<b>Drawn By</b> CS	<b>Checked By</b> PF
--------------------------	-----------------------	-------------------------

**FERRIS**  
 ARCHITECTURAL DESIGNERS

The Studio, Daines, Chelmsford, CM1 7SF.

www.ferrisarchitecture.co.uk