




8 SOMMERVILLE GARDENS

1 PROPOSED FIRST FLOOR PLAN  
SCALE: 1:50 @ A1

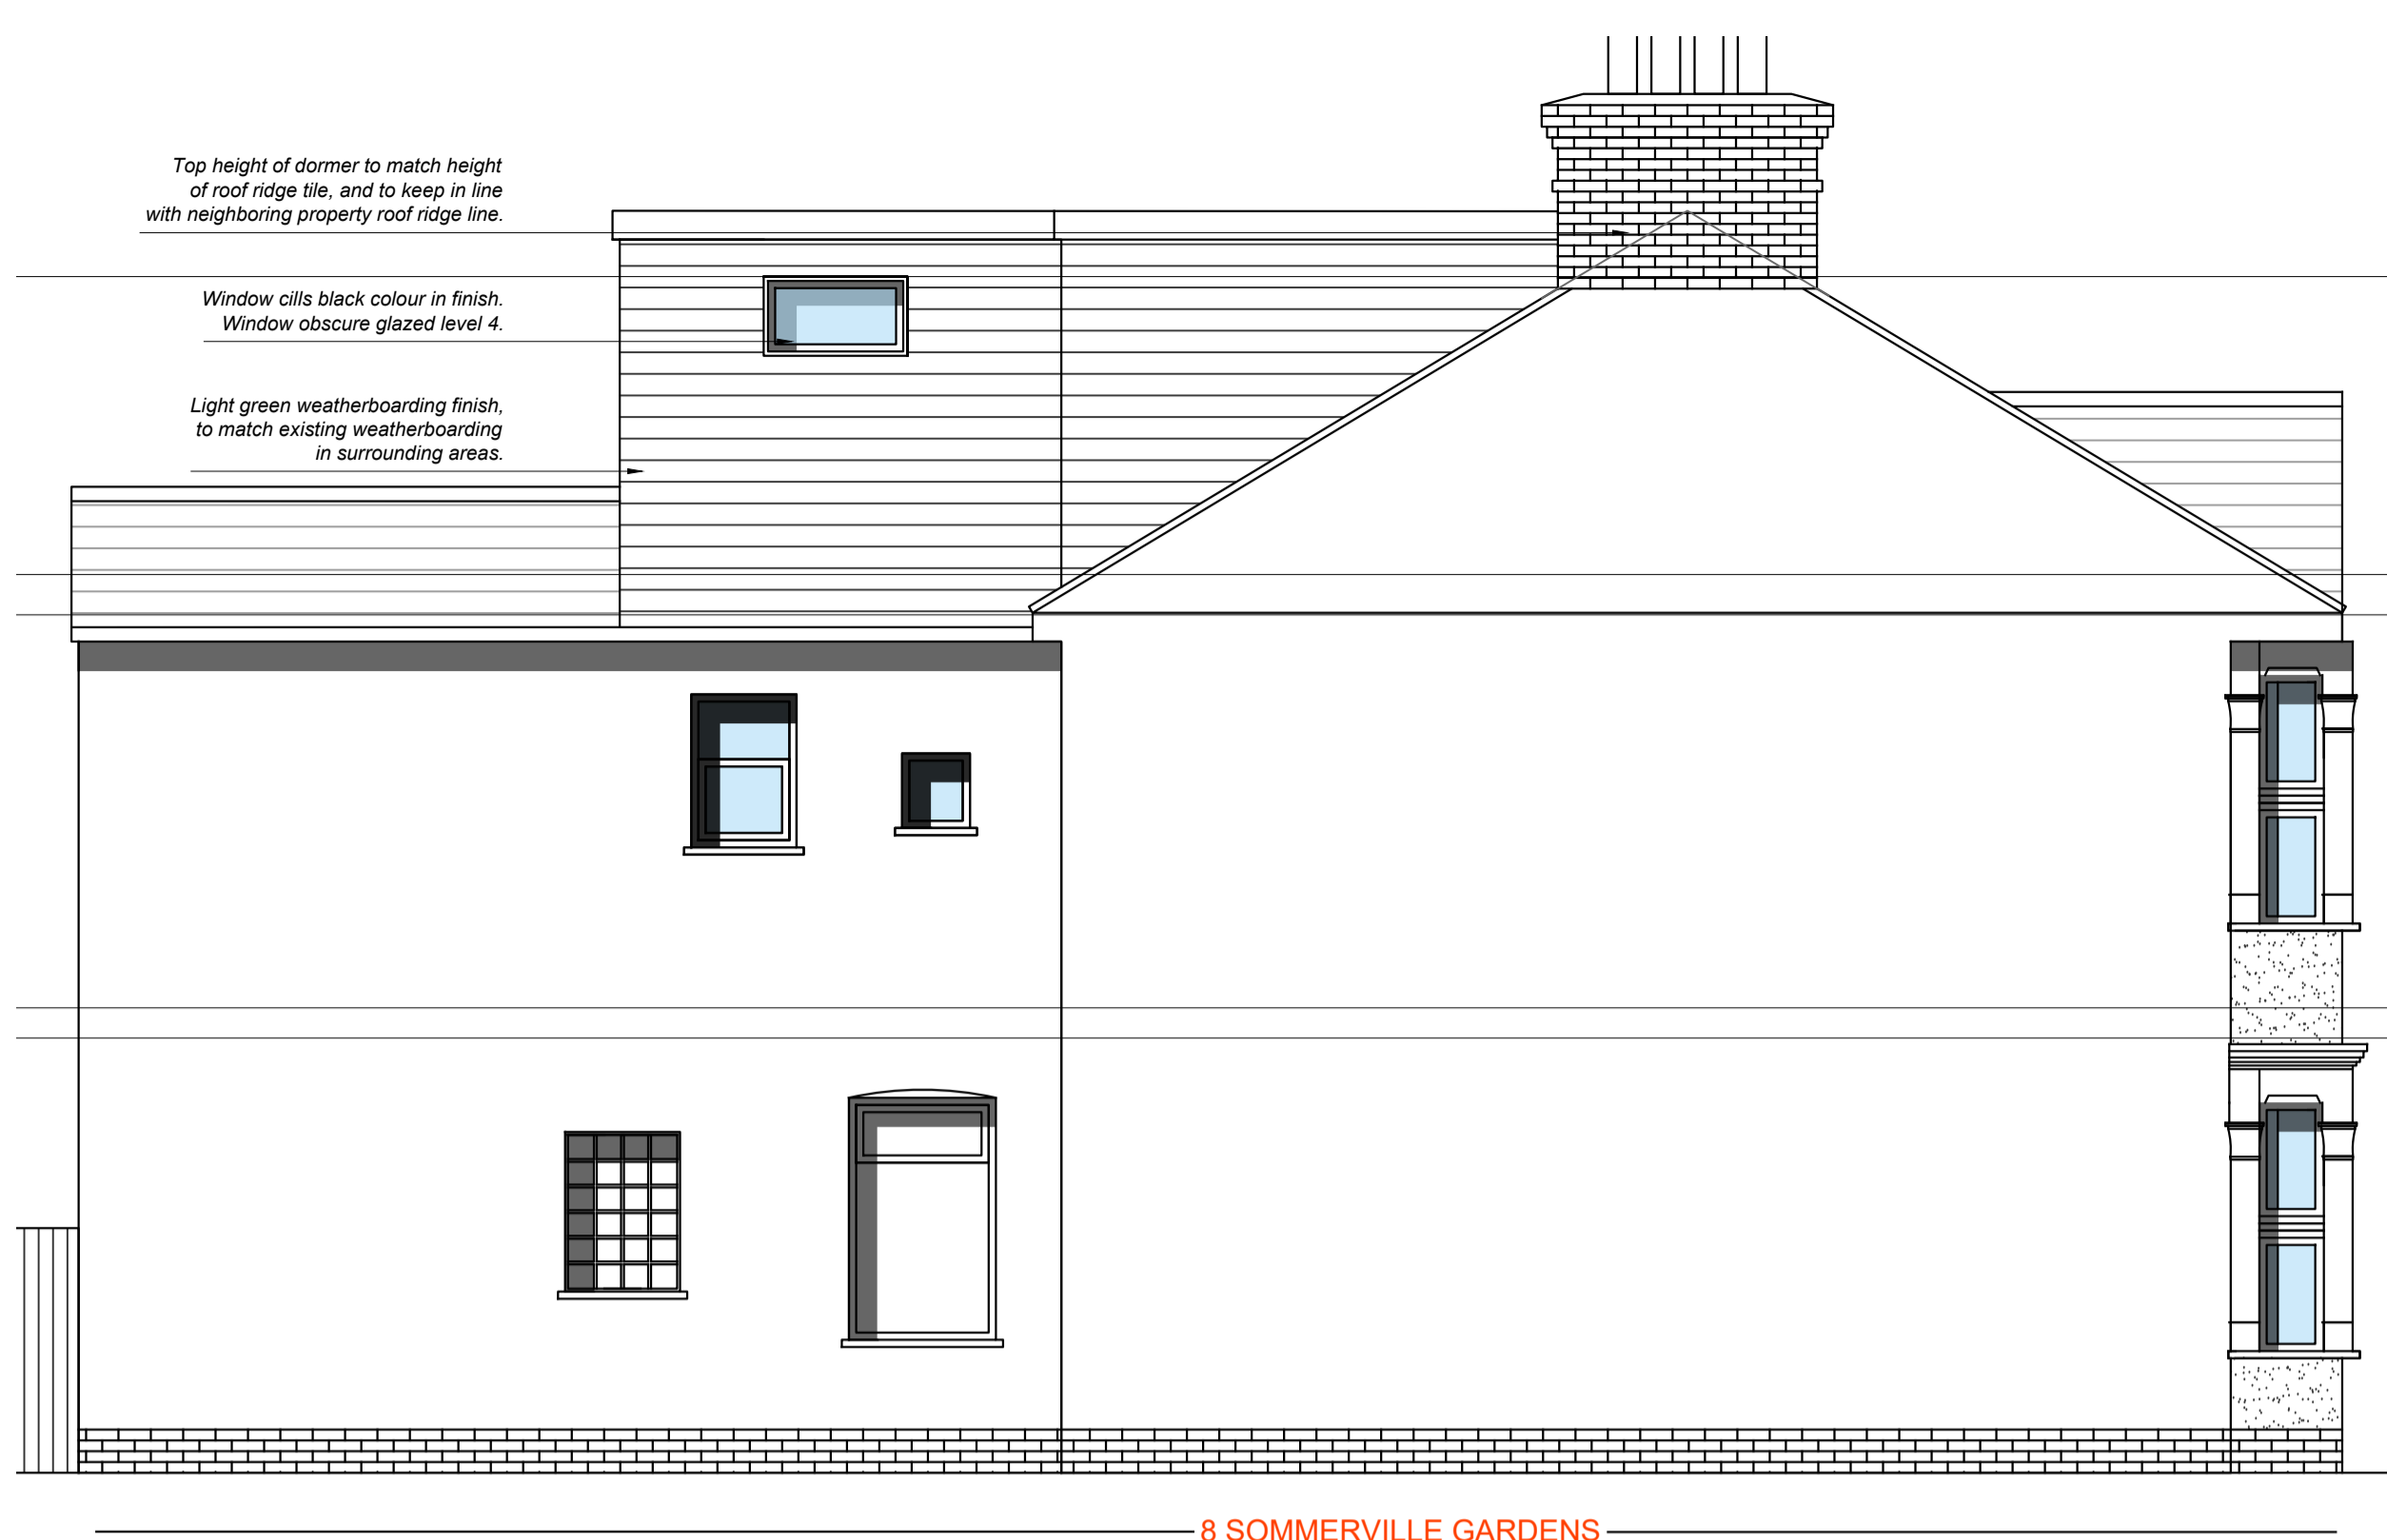


Top height of dormer to match height of roof ridge tile, and to keep in line with neighboring property roof ridge line.

Window cills black colour in finish. Window obscure glazed level 4.

Light green weatherboarding finish, to match existing weatherboarding in surrounding areas.


8 SOMMERVILLE GARDENS

2 PROPOSED SIDE ELEVATION 1  
SCALE: 1:50 @ A1

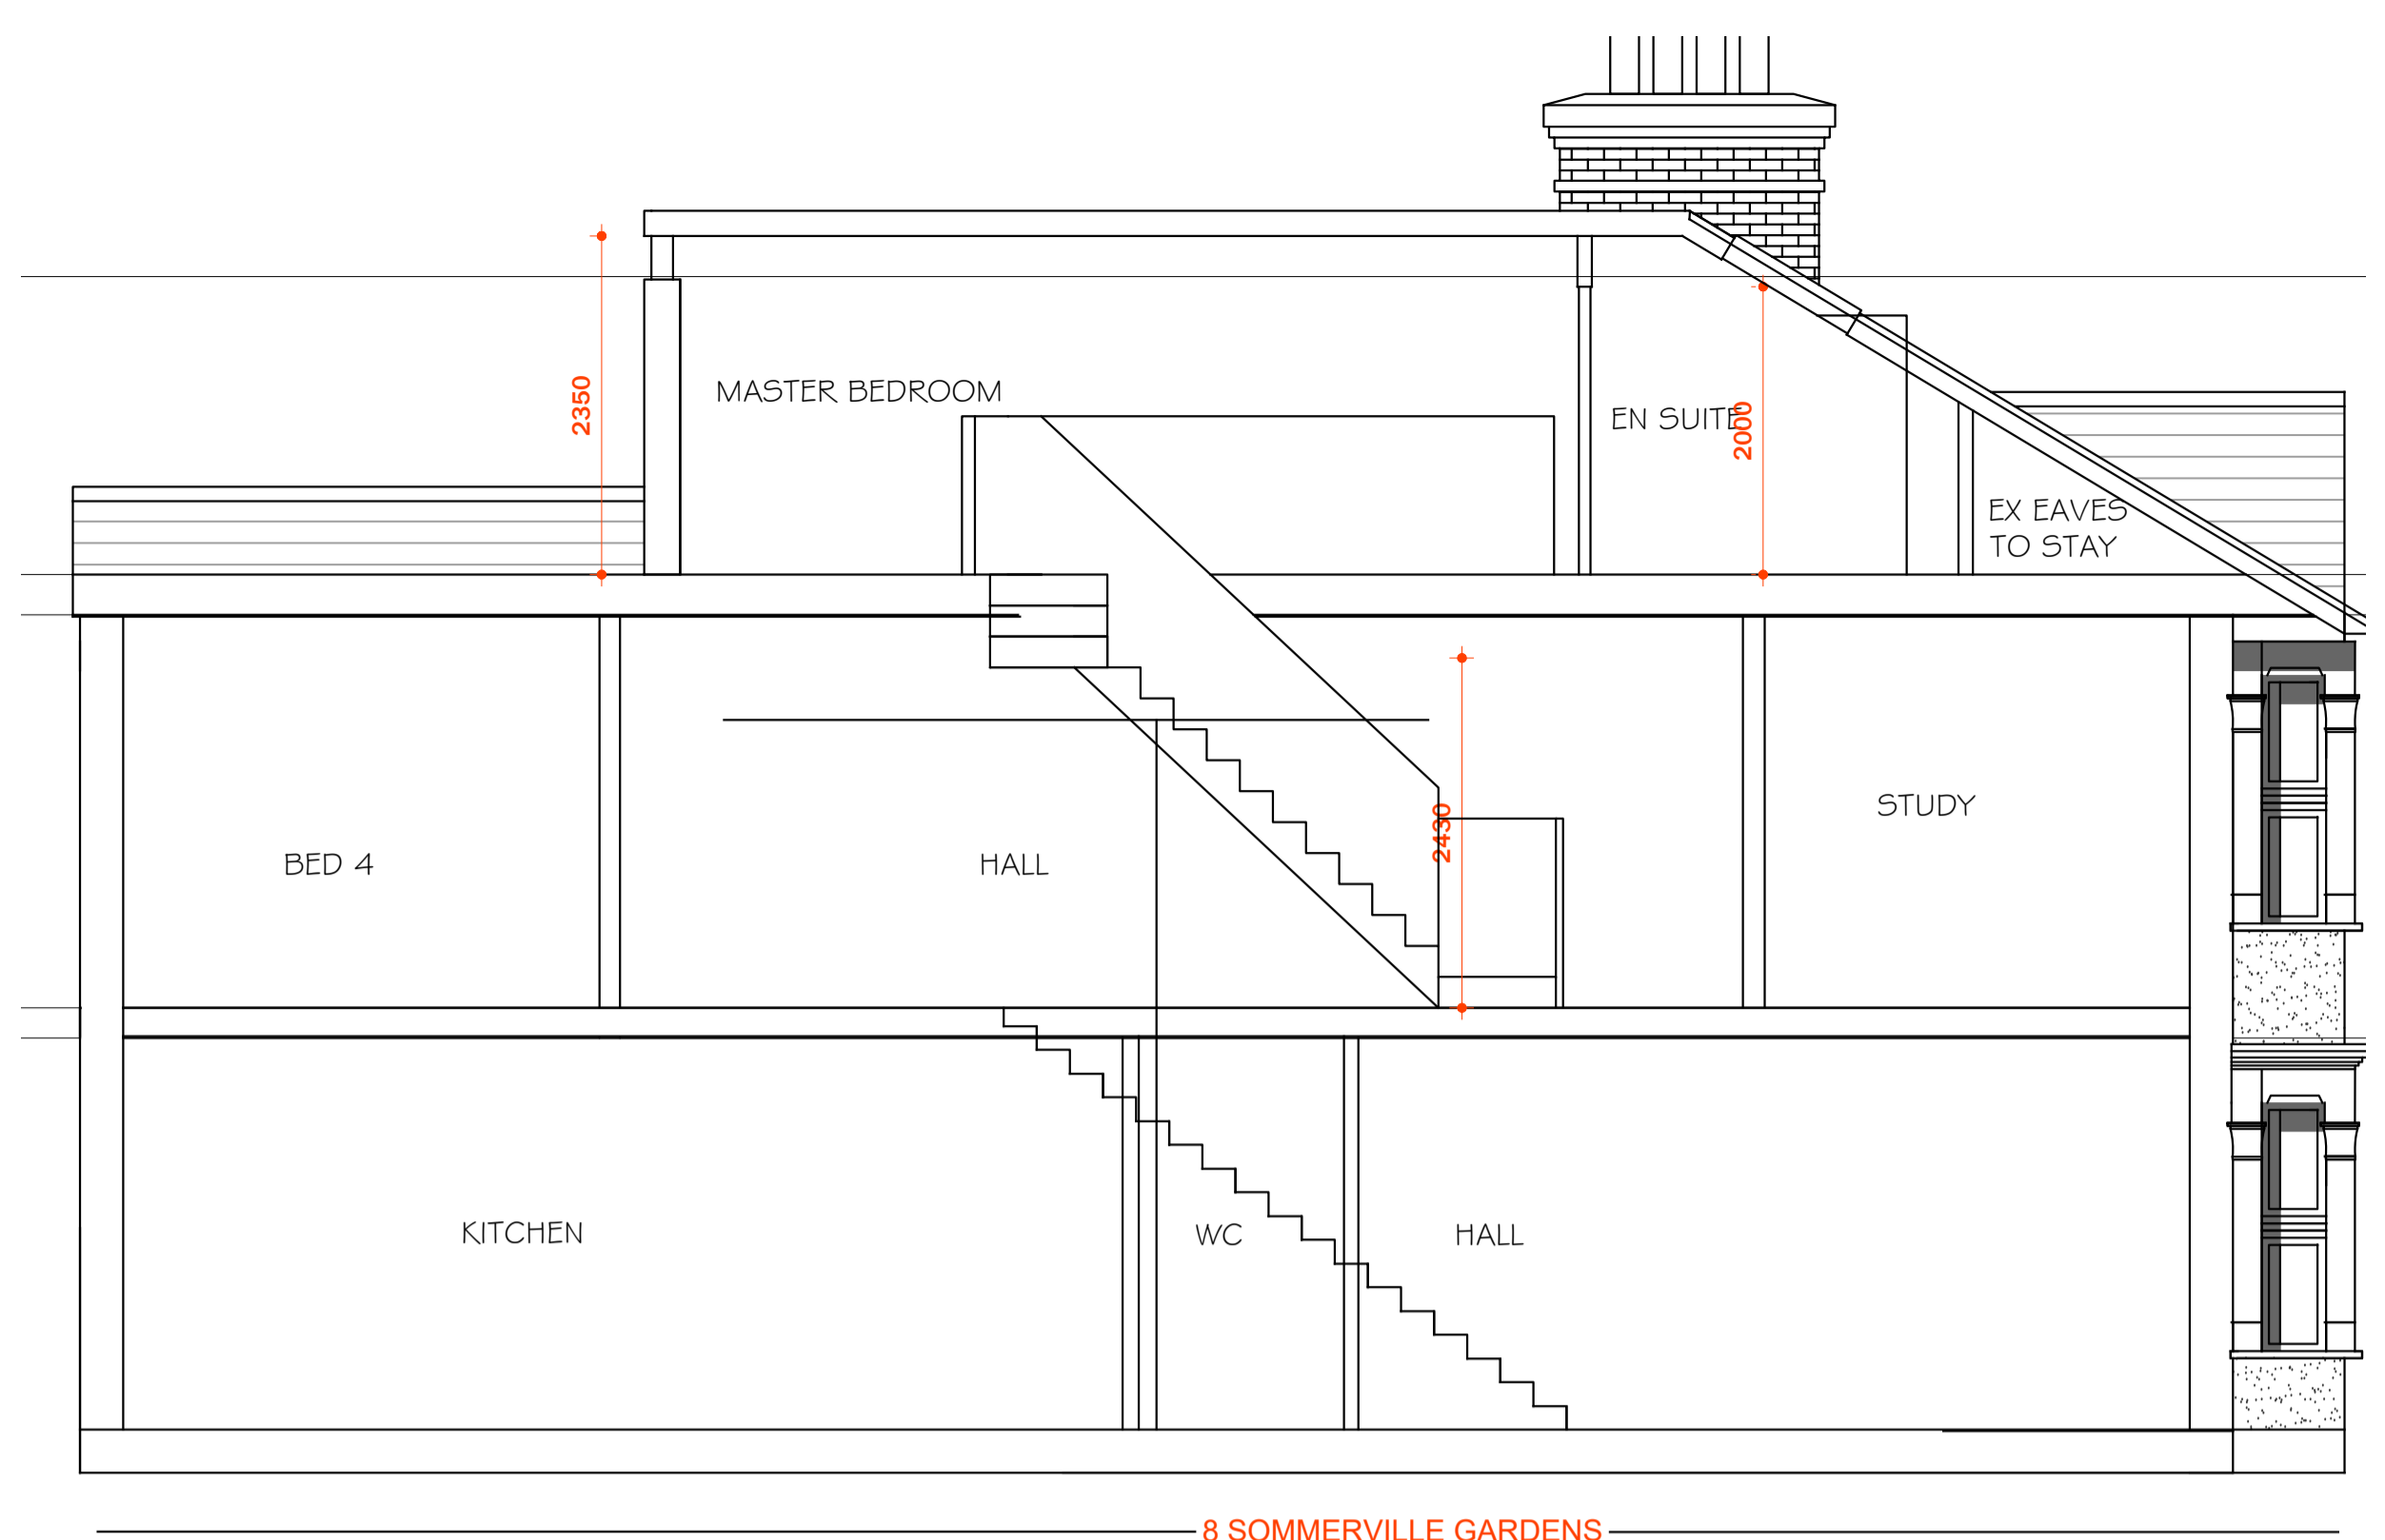


8 SOMMERVILLE GARDENS


3 PROPOSED SECTION  
SCALE: 1:50 @ A1

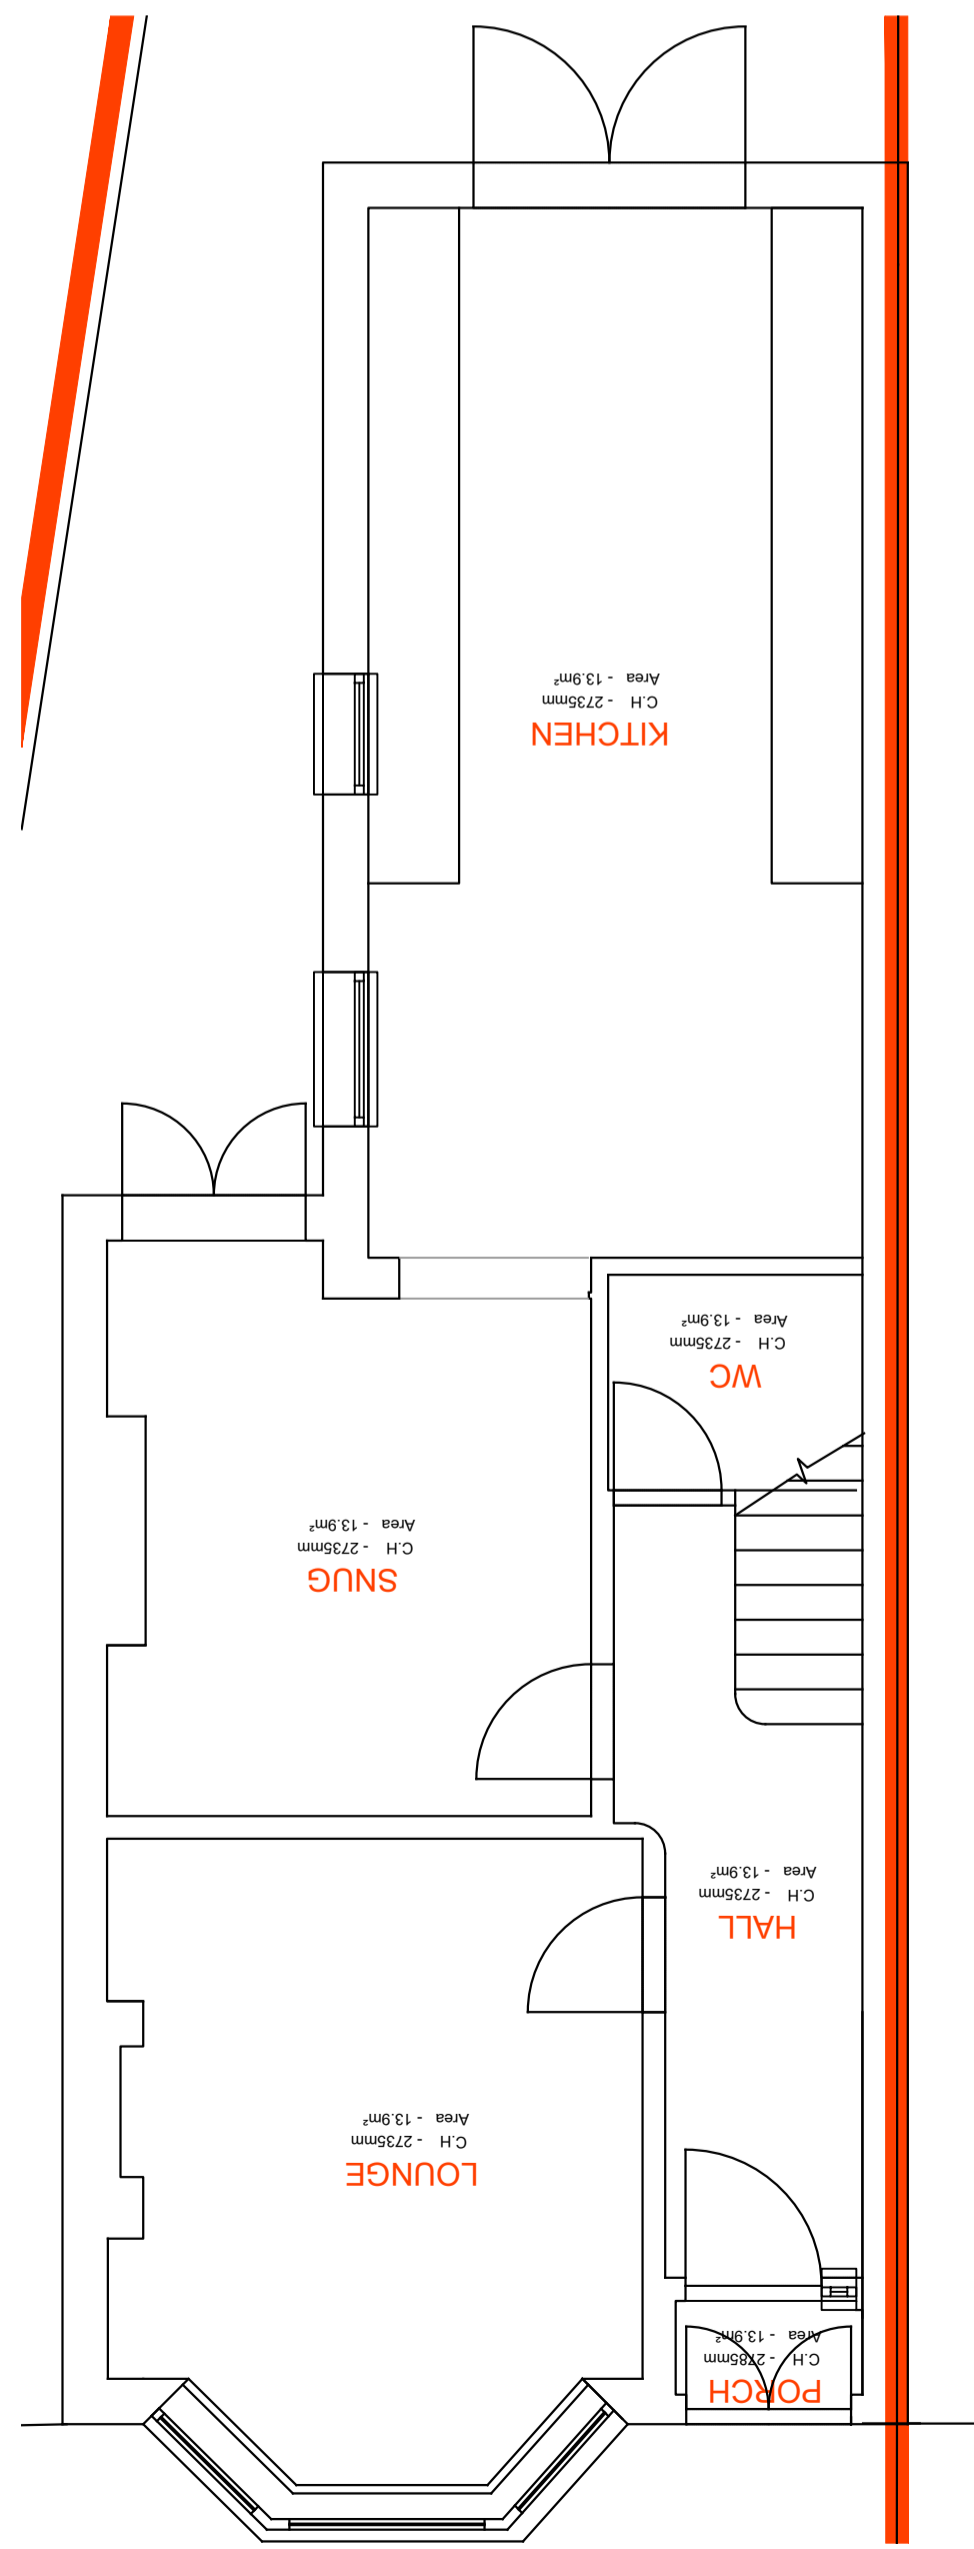


4 PROPOSED GROUND FLOOR PLAN  
SCALE: 1:50 @ A1

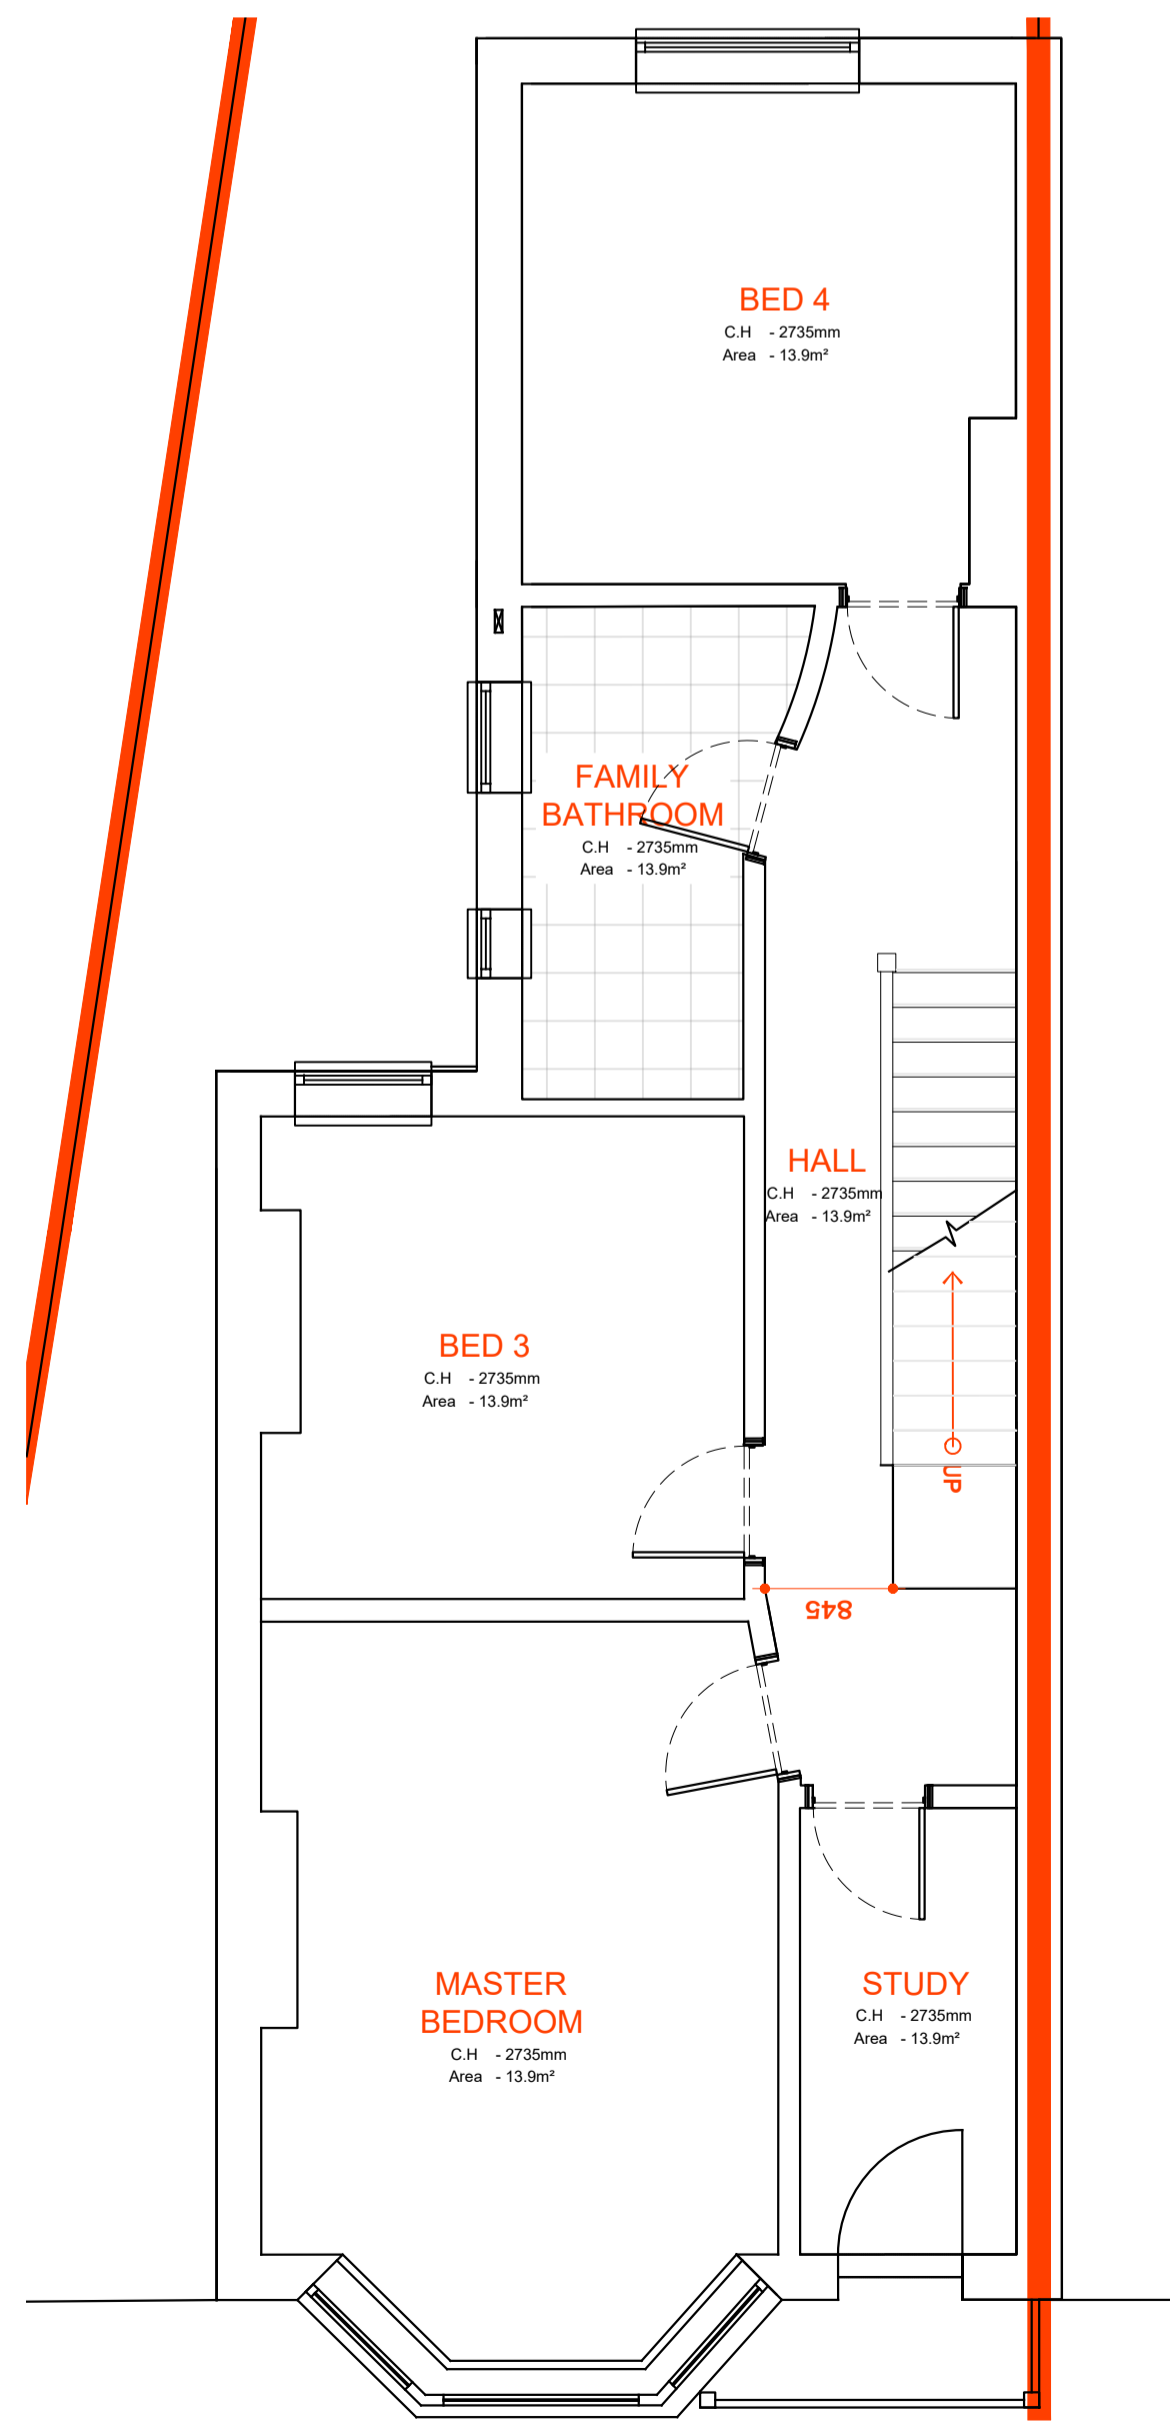

5 PROPOSED FIRST FLOOR PLAN  
SCALE: 1:50 @ A1

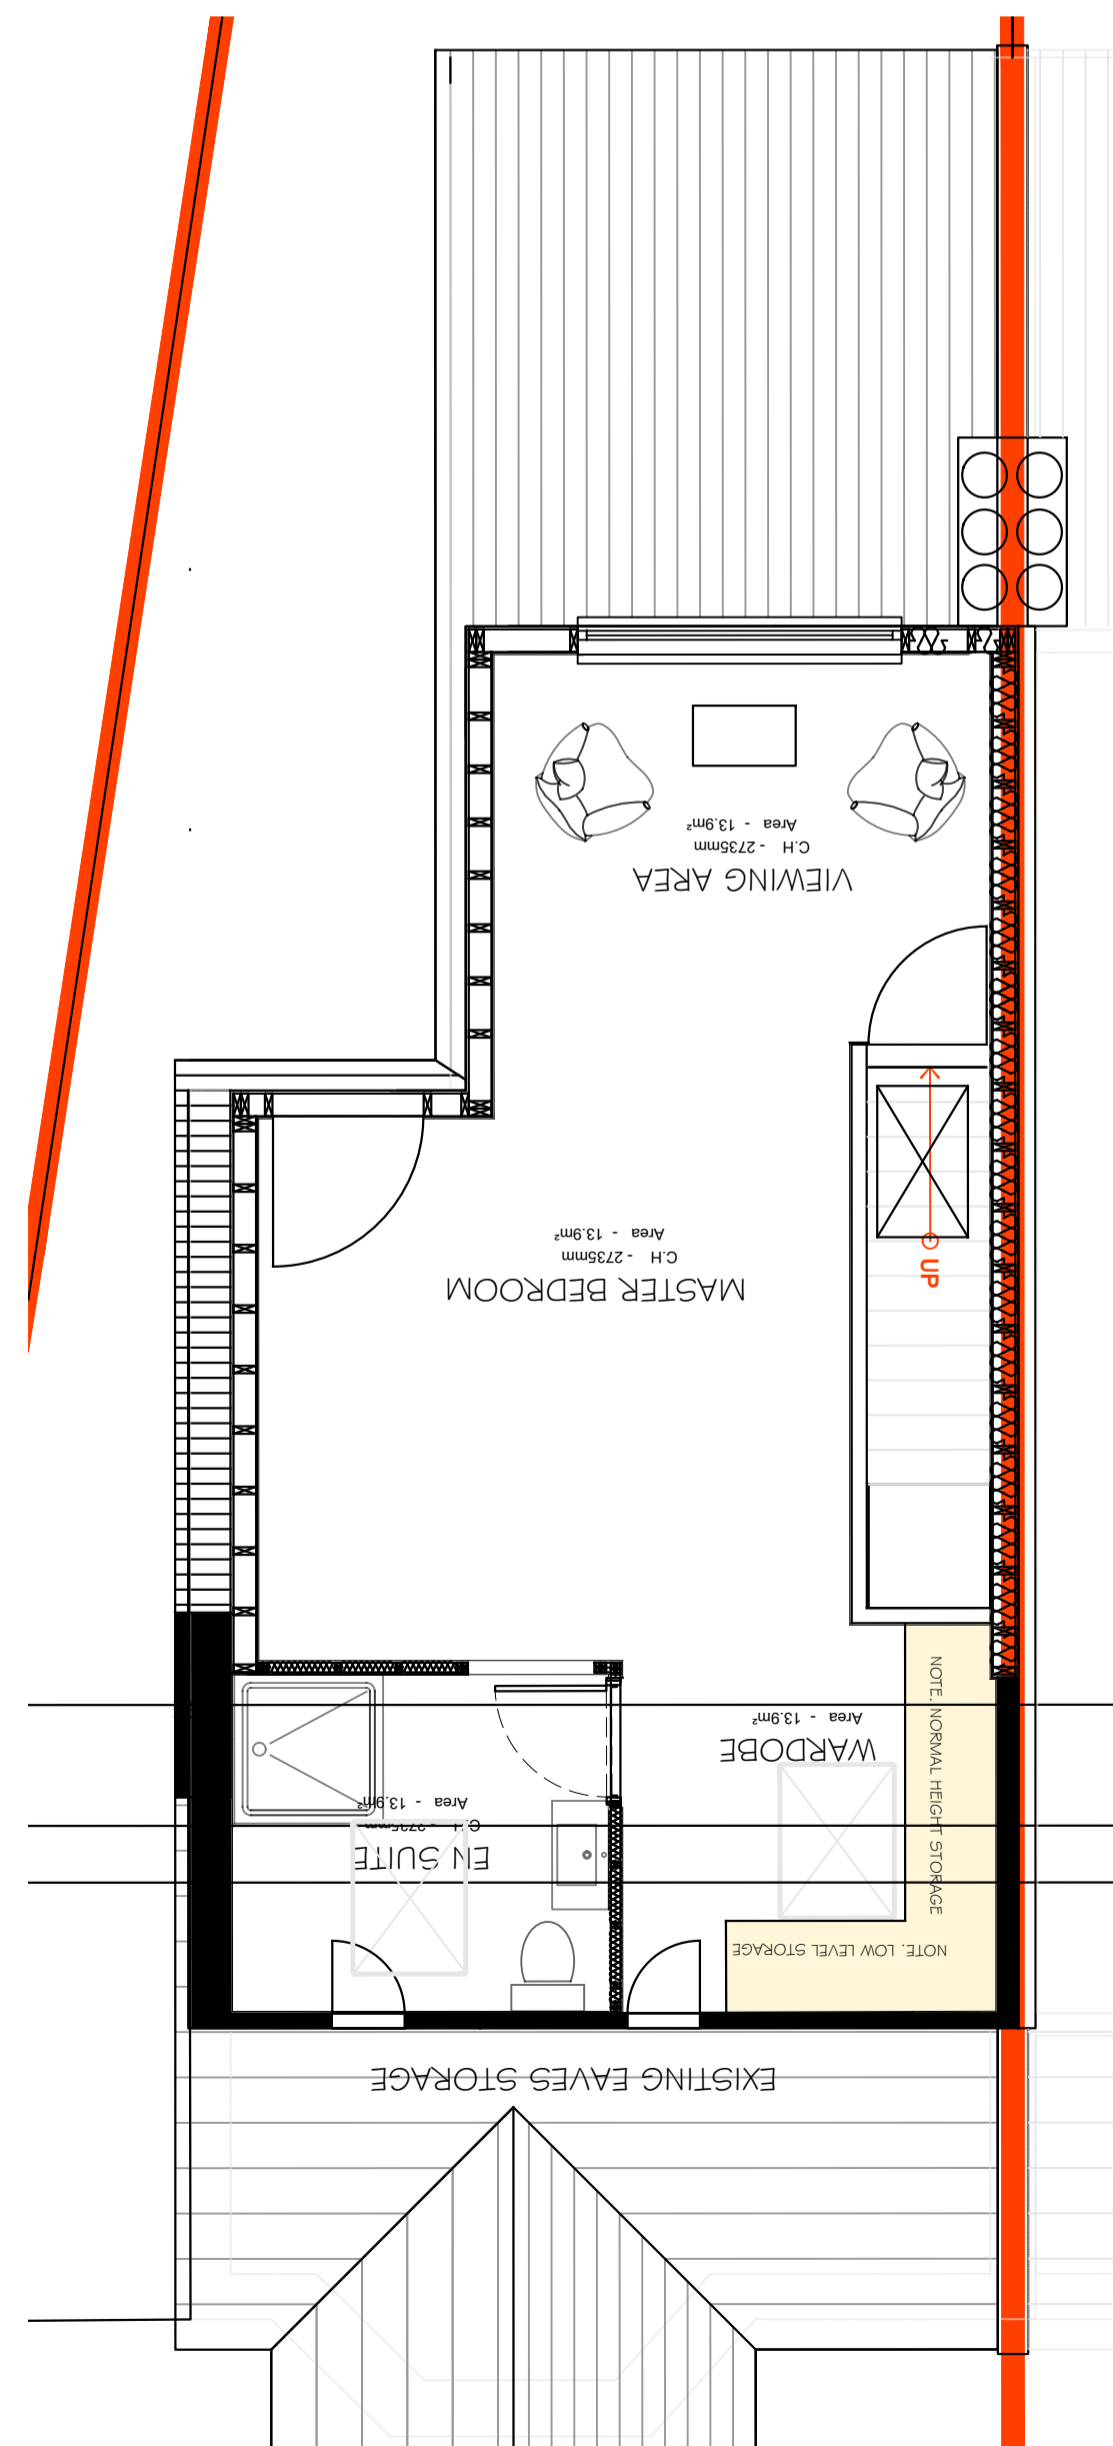

6 PROPOSED SECOND FLOOR PLAN  
SCALE: 1:50 @ A1

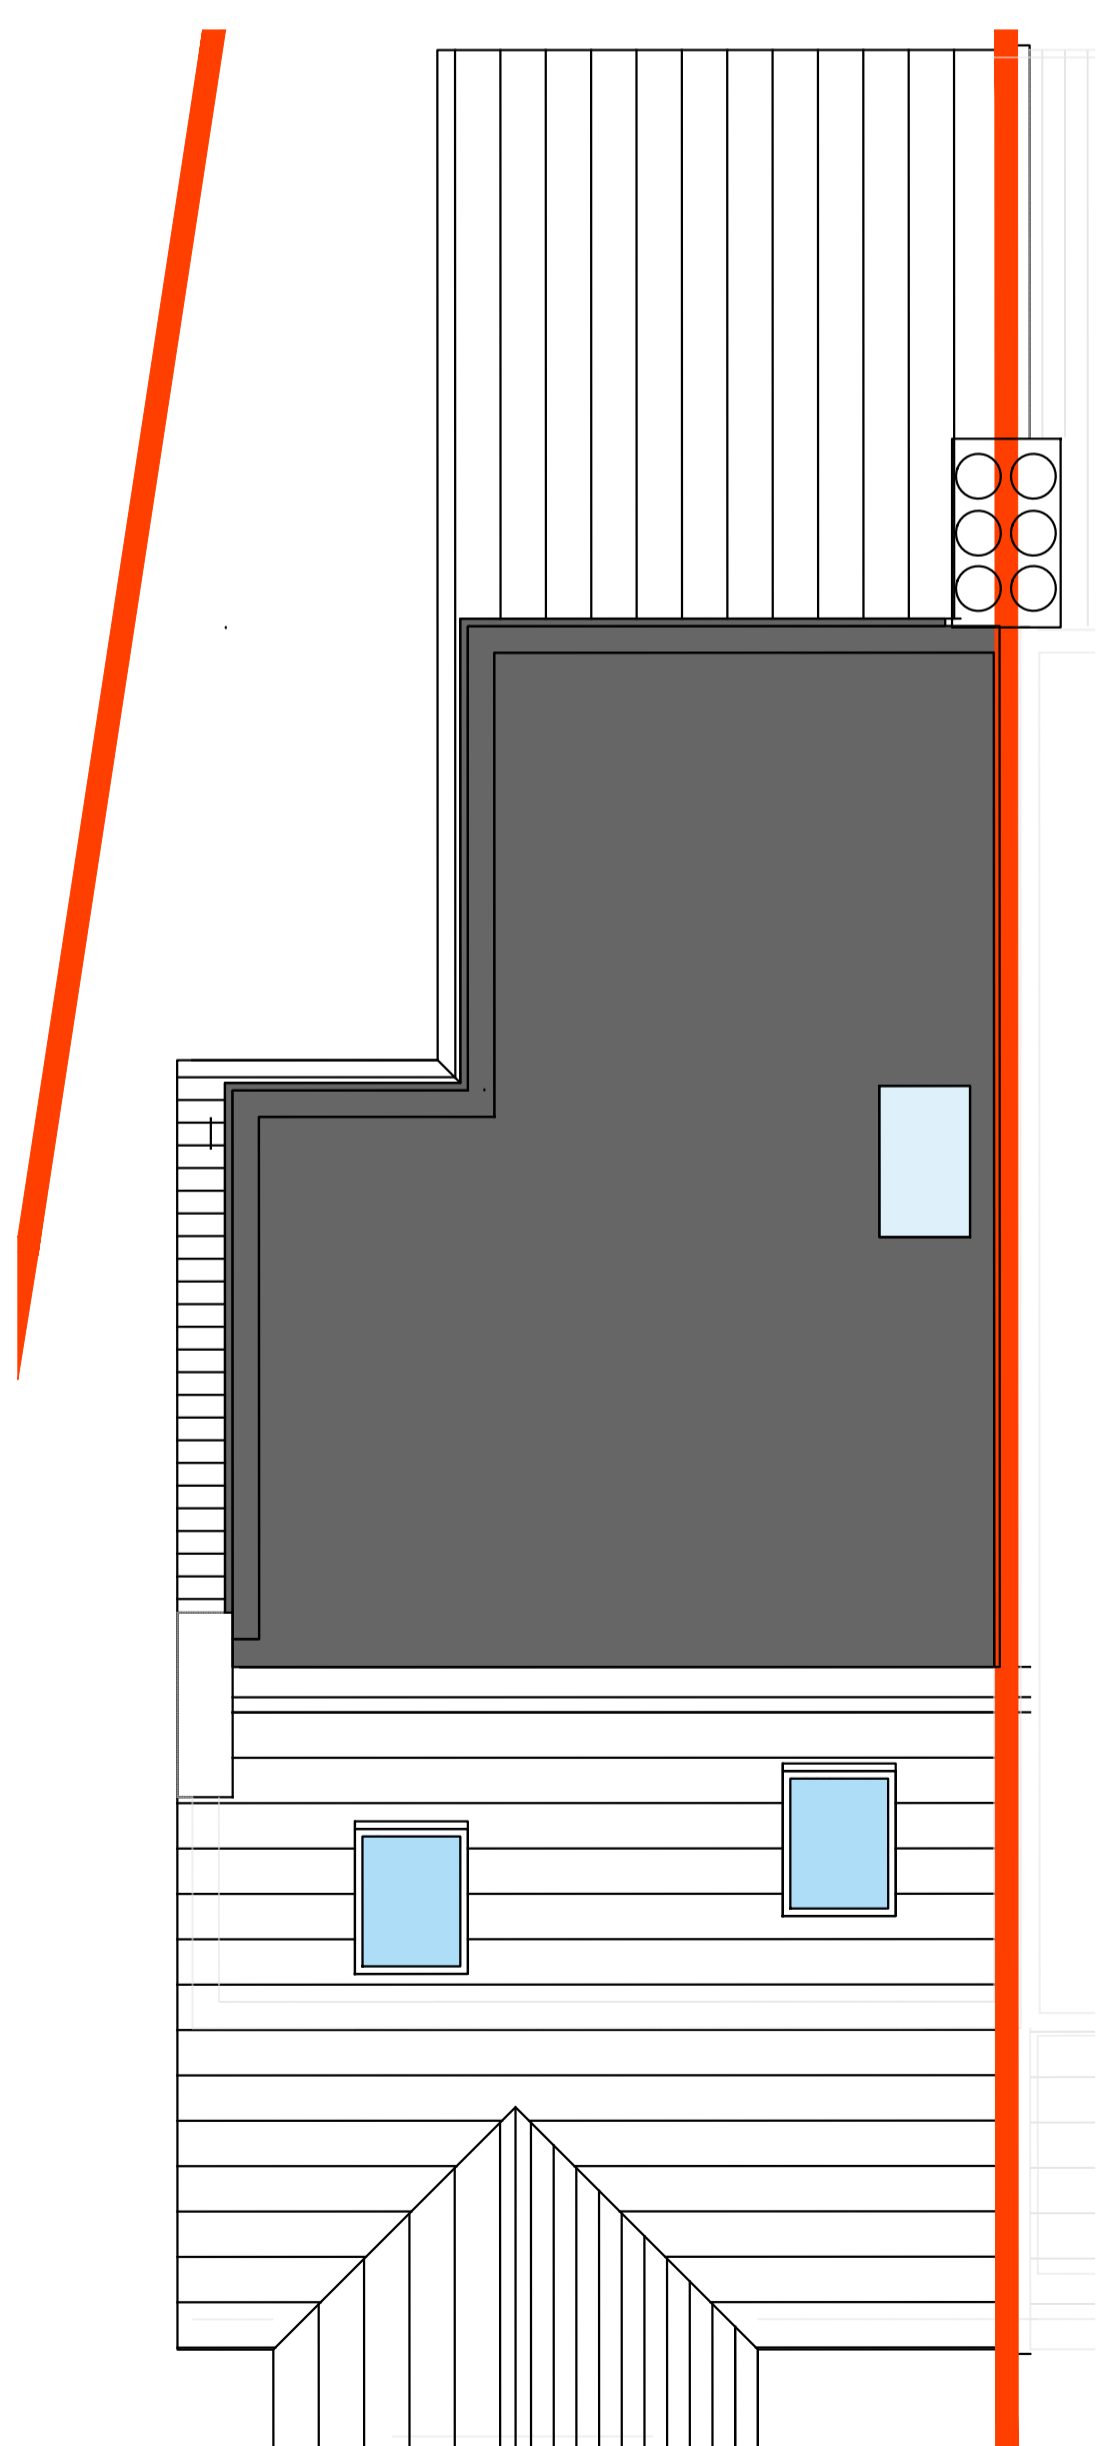

7 PROPOSED ROOF PLAN  
SCALE: 1:50 @ A1

0 1 2 3 4 5m  
Drawing Scale 1:50

Rev.	Date.	Revision Notes.
-	-	-

**General Notes**

- Do not scale from this drawing. All dimensions are always to be checked on site.
- Ferris Architectural Designers owns all copyrights to the drawings submitted in this package. Written consent will have to be issued by Ferris Architectural Designers before any information is copied or taken from these drawings, unless it is for the purpose issued.

**Project Description**

**LOFT CONVERSION**

**Project Stage**  
PLANNING

**Drawing Title**  
PROPOSED PLANS

**Client**  
MR. C. STEWART

**Project Address**  
8 SOMMERVILLE GARDENS,  
LEIGH-ON-SEA,  
SOUTHEND,  
CM1 7SF.

**Date**  
JANUARY 2023

<b>Drawing No.</b> 1087/005	<b>Project No.</b> 1087	<b>Rev</b> -
<b>Scale</b> AS SHOWN	<b>Drawn By</b> CS	<b>Checked By</b> PF

**FERRIS**  
ARCHITECTURAL DESIGNERS

The Studio, Daines, Chelmsford, CM1 7SF.  
www.ferrisarchitecture.co.uk