

EXISTING PLANS

INFANTS SCHOOL

BURLESCOMBE ROAD

LADRAM ROAD

Bournes Green Infant School

PARKING

PARKING


Bournes Green Junior School

SITE & ROOF PLAN 1:500

NOTES

THIS DRAWING MAY NOT BE COPIED, REPRODUCED FOR ANY REASON WHATSOEVER WITHOUT WRITTEN PERMISSION FROM THE DRAUGHTSMAN. ALL DIMENSIONS SHOULD BE CHECKED ON SITE. ANY ERRORS SHOULD BE REPORTED TO THE DRAUGHTSMAN IMMEDIATELY.

SCALES 1:50 - 1:100
1:500 - 1:1250

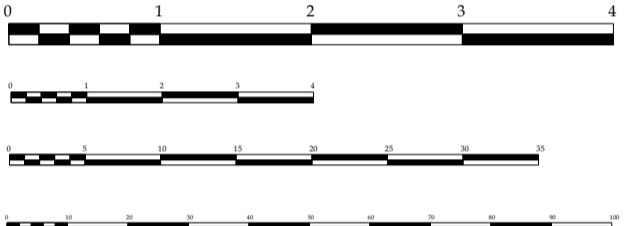

PROCESS
PLANNING PERMISSION

The Draughtsman
ARCHITECTURAL
E-MAIL: NICK@THEDRAUGHTSMAN.CO.UK
WEB: WWW.THEDRAUGHTSMAN.CO.UK

DRAWN BY
N. KENNEY
01702 295653

CLIENT
SOUTHEND EAST COMMUNITY ACADEMY TRUST

SITE ADDRESS
BOURNES GREEN JUNIOR SCHOOL
BURLESCOMBE ROAD
SOUTHEND-ON-SEA
ESSEX SS1 3PX

DEVELOPMENT
PROPOSED LINK
CORRIDOR BETWEEN
INFANTS AND JUNIOR
SCHOOLS. ADDITIONAL
CLASSROOMS AND ADMIN
OFFICES.



DRAWING TITLE
EXISTING FLOOR
PLANS

SCALE SHEET A1
1:500 & 1:200
DATE
13/04/2023

DWNG No
BG/NAK/01
JOB No
1125

REV
D


partner
LABC

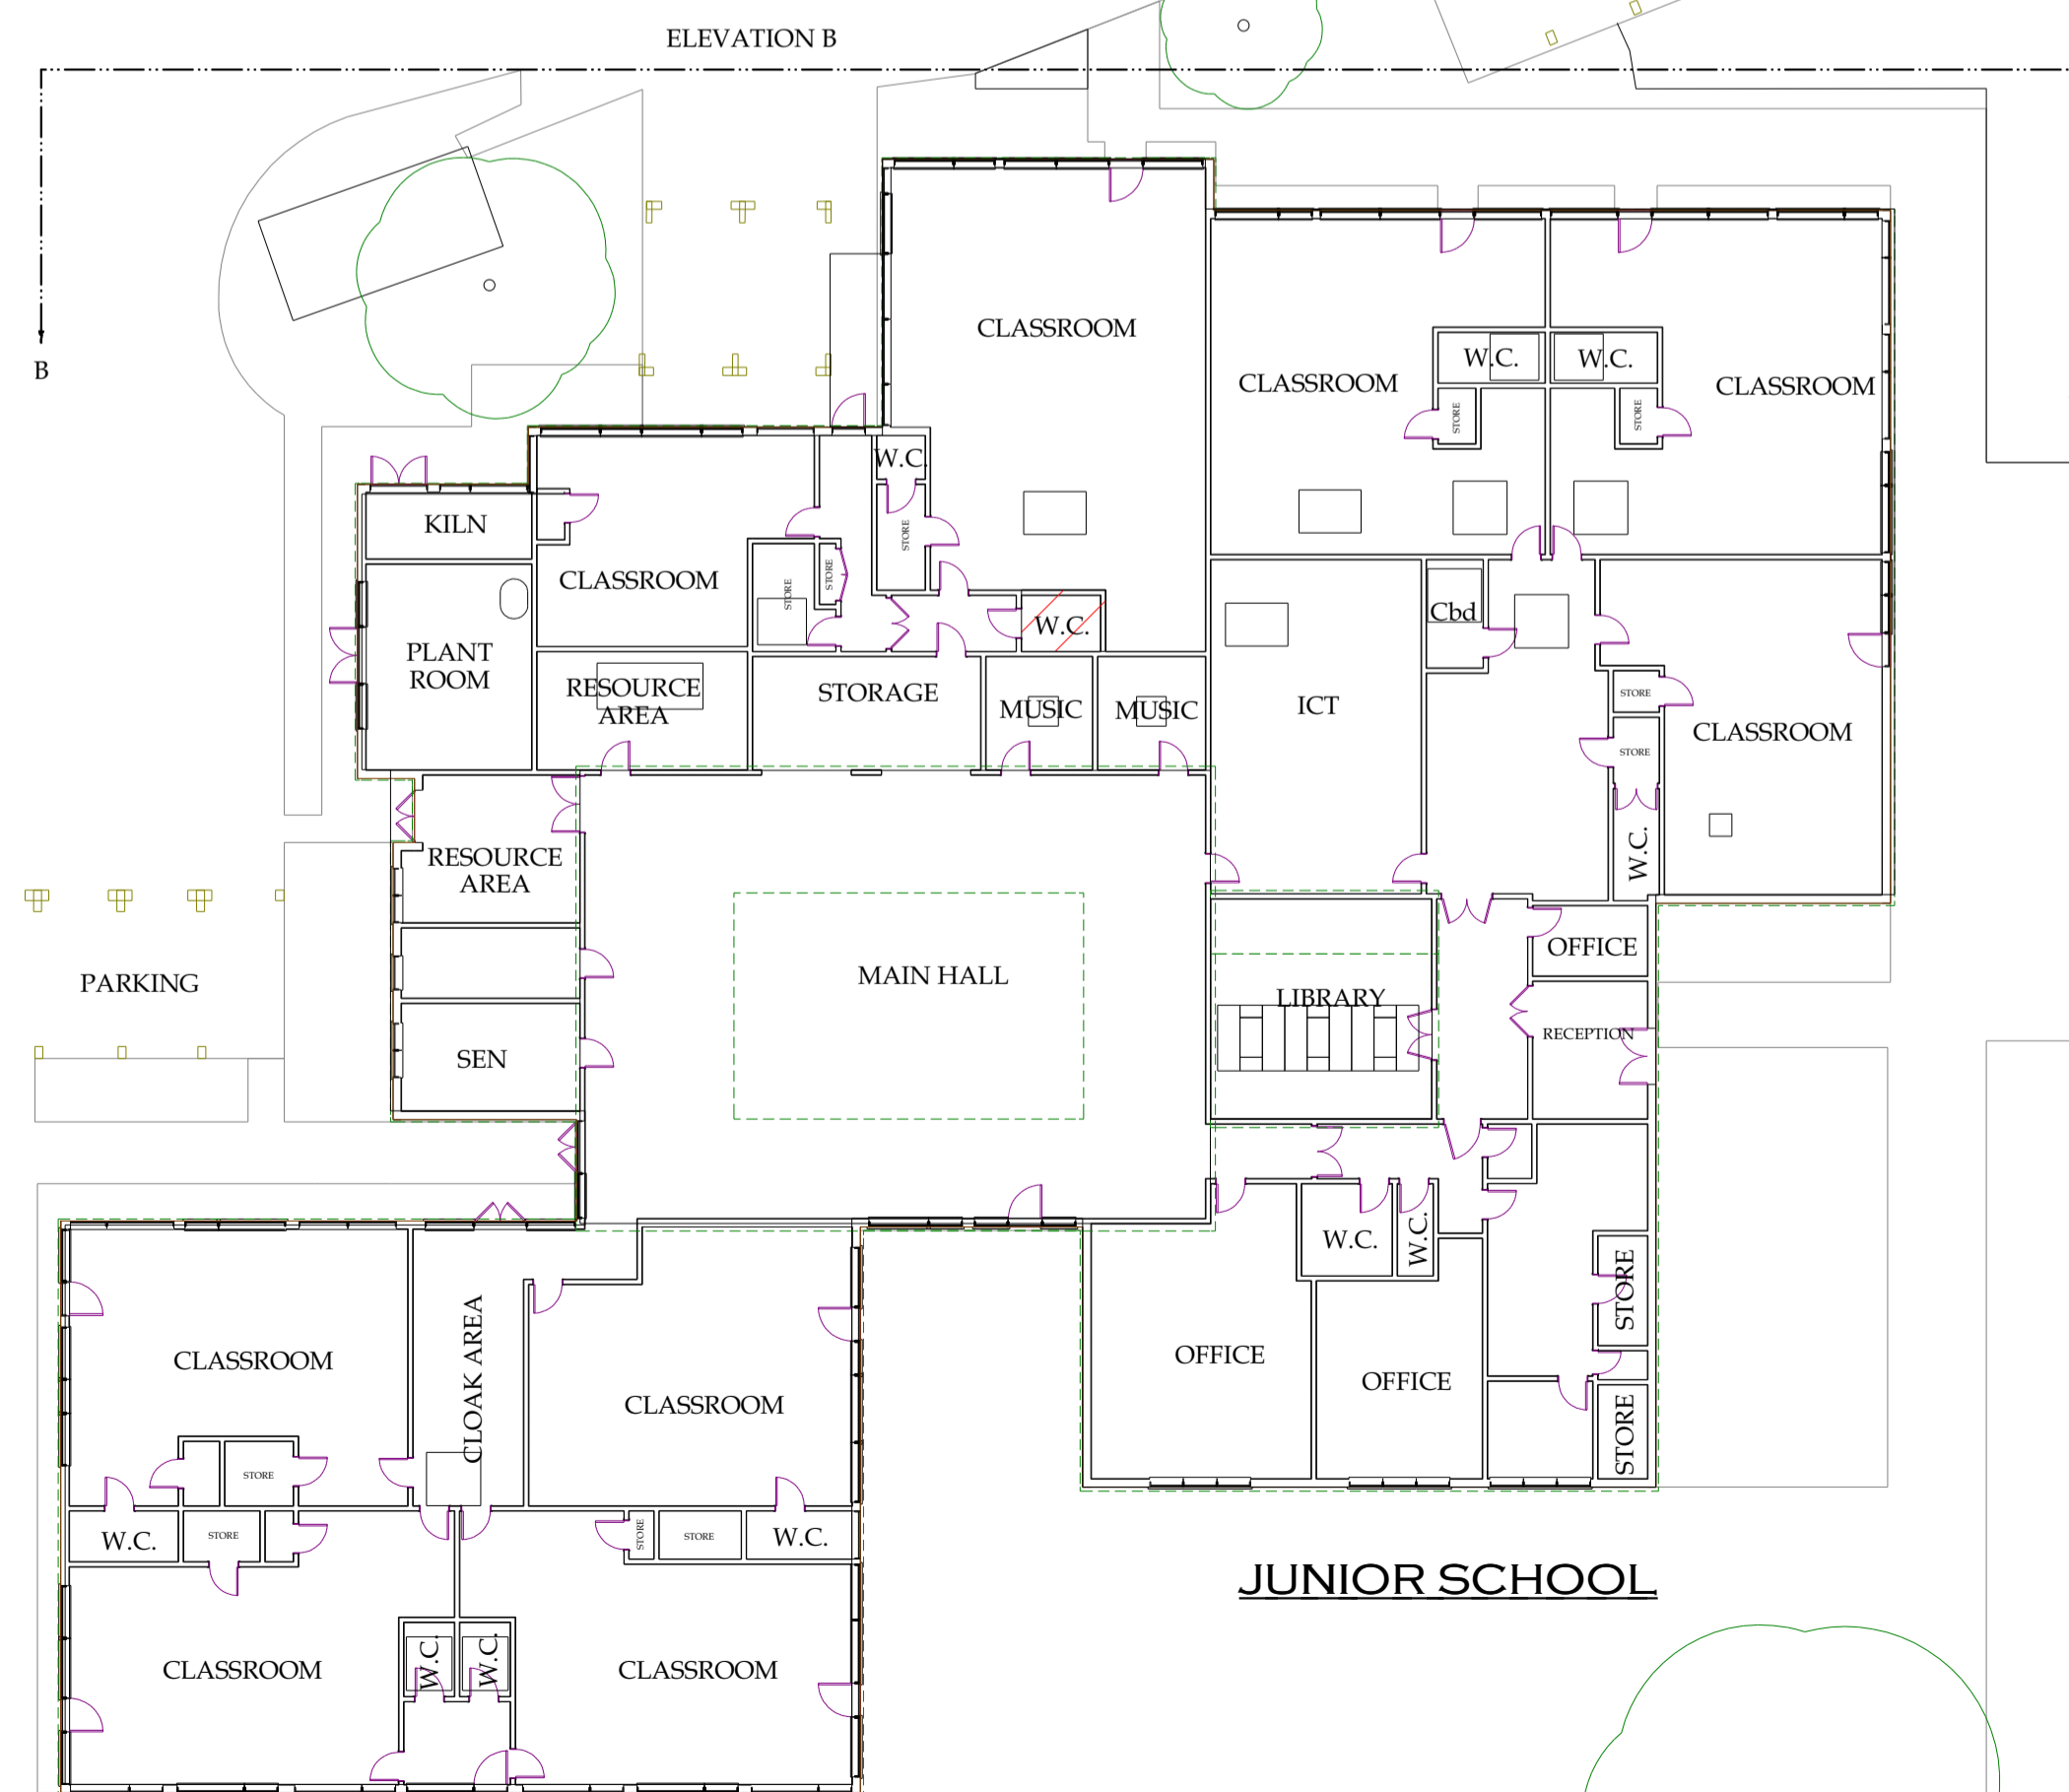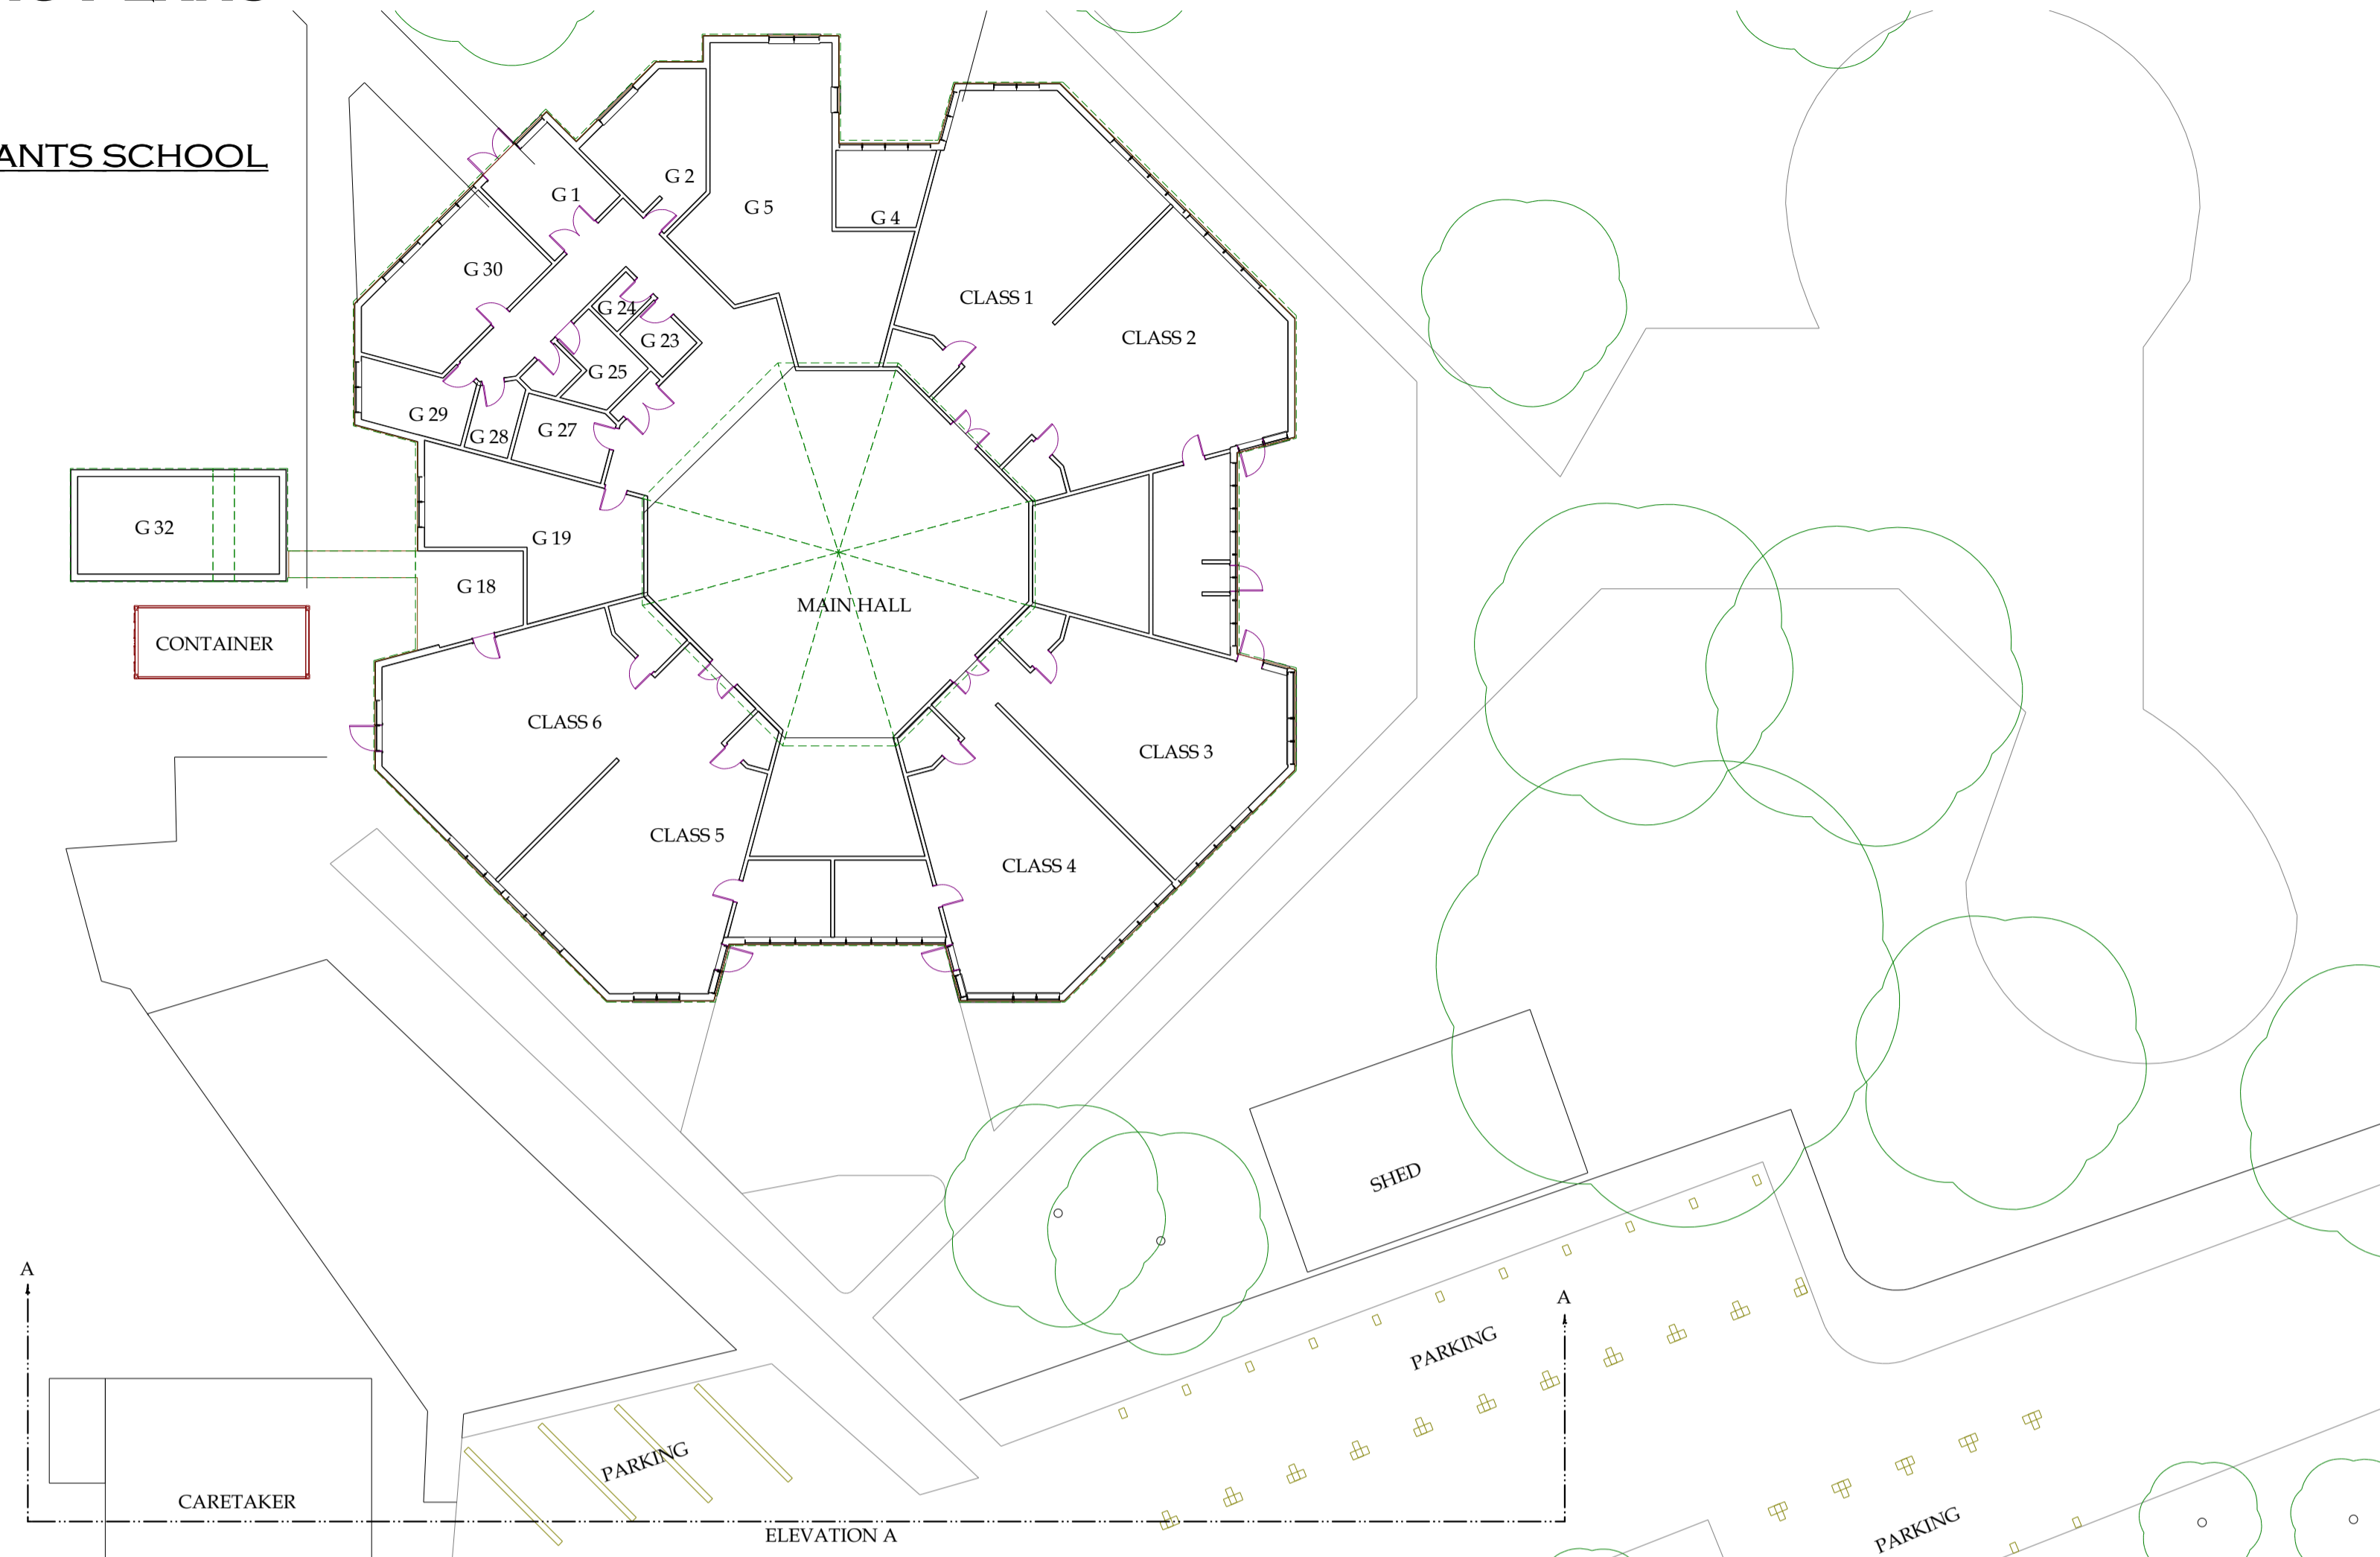

EXISTING GROUND FLOOR LAYOUT 1:200

BUILDING DEMOLISHED


POOL

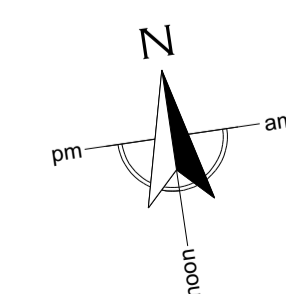


EXISTING PLANS

NOTES

THIS DRAWING MAY NOT BE COPIED, REPRODUCED FOR ANY REASON WHATSOEVER WITHOUT WRITTEN PERMISSION FROM THE DRAUGHTSMAN. ALL DIMENSIONS SHOULD BE CHECKED ON SITE. ANY ERRORS SHOULD BE REPORTED TO THE DRAUGHTSMAN IMMEDIATELY.

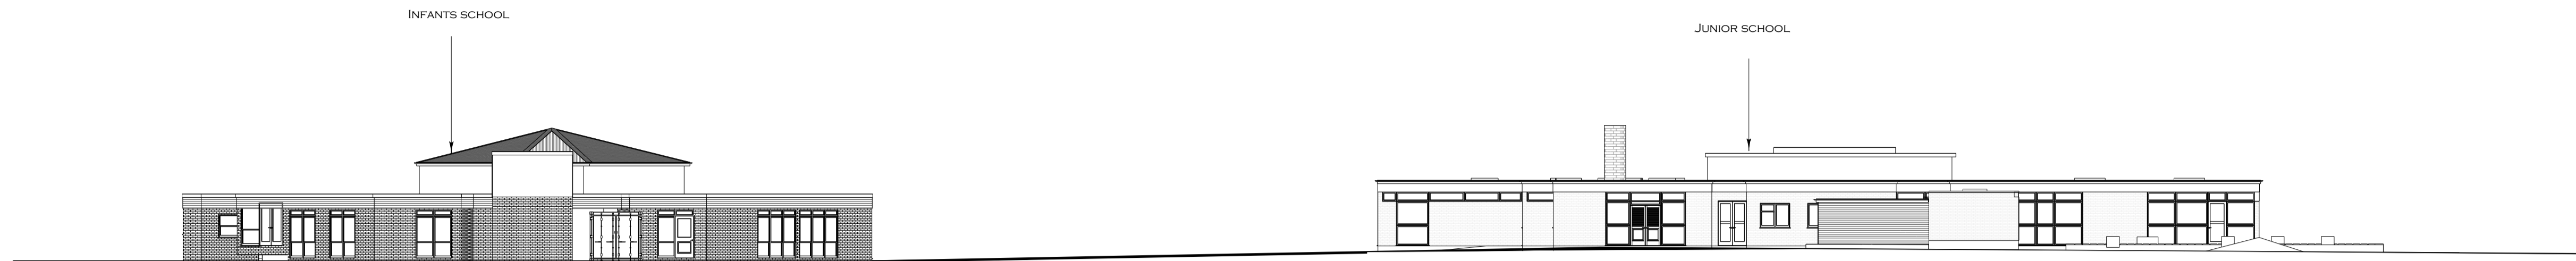


EXISTING WEST ELEVATION 1:200

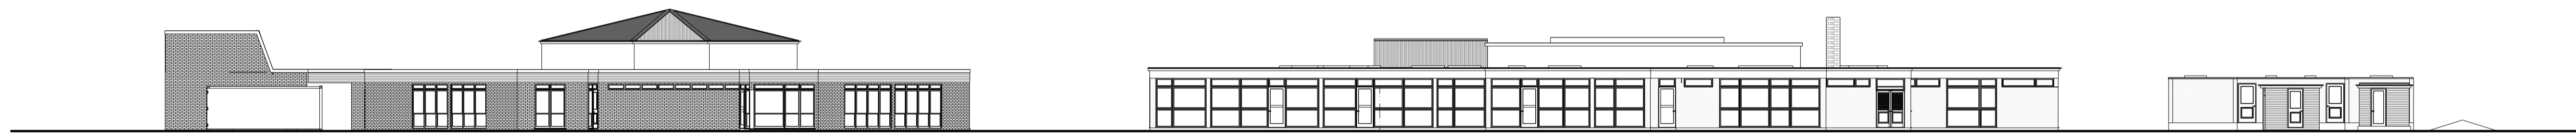

EXISTING ELEVATION A 1:200

EXISTING ELEVATION B 1:200

SCALES 1:50 - 1:100
1:500 - 1:1250

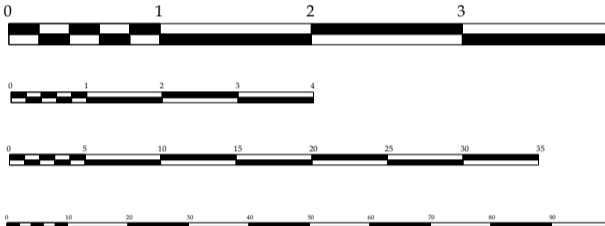

PROCESS

PLANNING PERMISSION

The Draughtsman
ARCHITECTURAL
E-MAIL: NICK@THEDRAUGHTSMAN.CO.UK
WEB: WWW.THEDRAUGHTSMAN.CO.UK

DRAWN BY

N. KENNEY
01702 295653

CLIENT

SOUTHEND EAST COMMUNITY
ACADEMY TRUST

SITE ADDRESS

BOURNES GREEN JUNIOR
SCHOOL
BURLESCOOMBE ROAD
SOUTHEND-ON-SEA
ESSEX SS1 3PX

DEVELOPMENT

PROPOSED LINK
CORRIDOR BETWEEN
INFANTS AND JUNIOR
SCHOOLS. ADDITIONAL
CLASSROOMS AND ADMIN
OFFICES.

DRAWING TITLE

EXISTING ELEVATIONS

SCALE SHEET A1

1:200

DATE

13/04/2023

DWNG No

BG/NAK/02

REV


D

JOB No


1125



PROPOSED PLANS

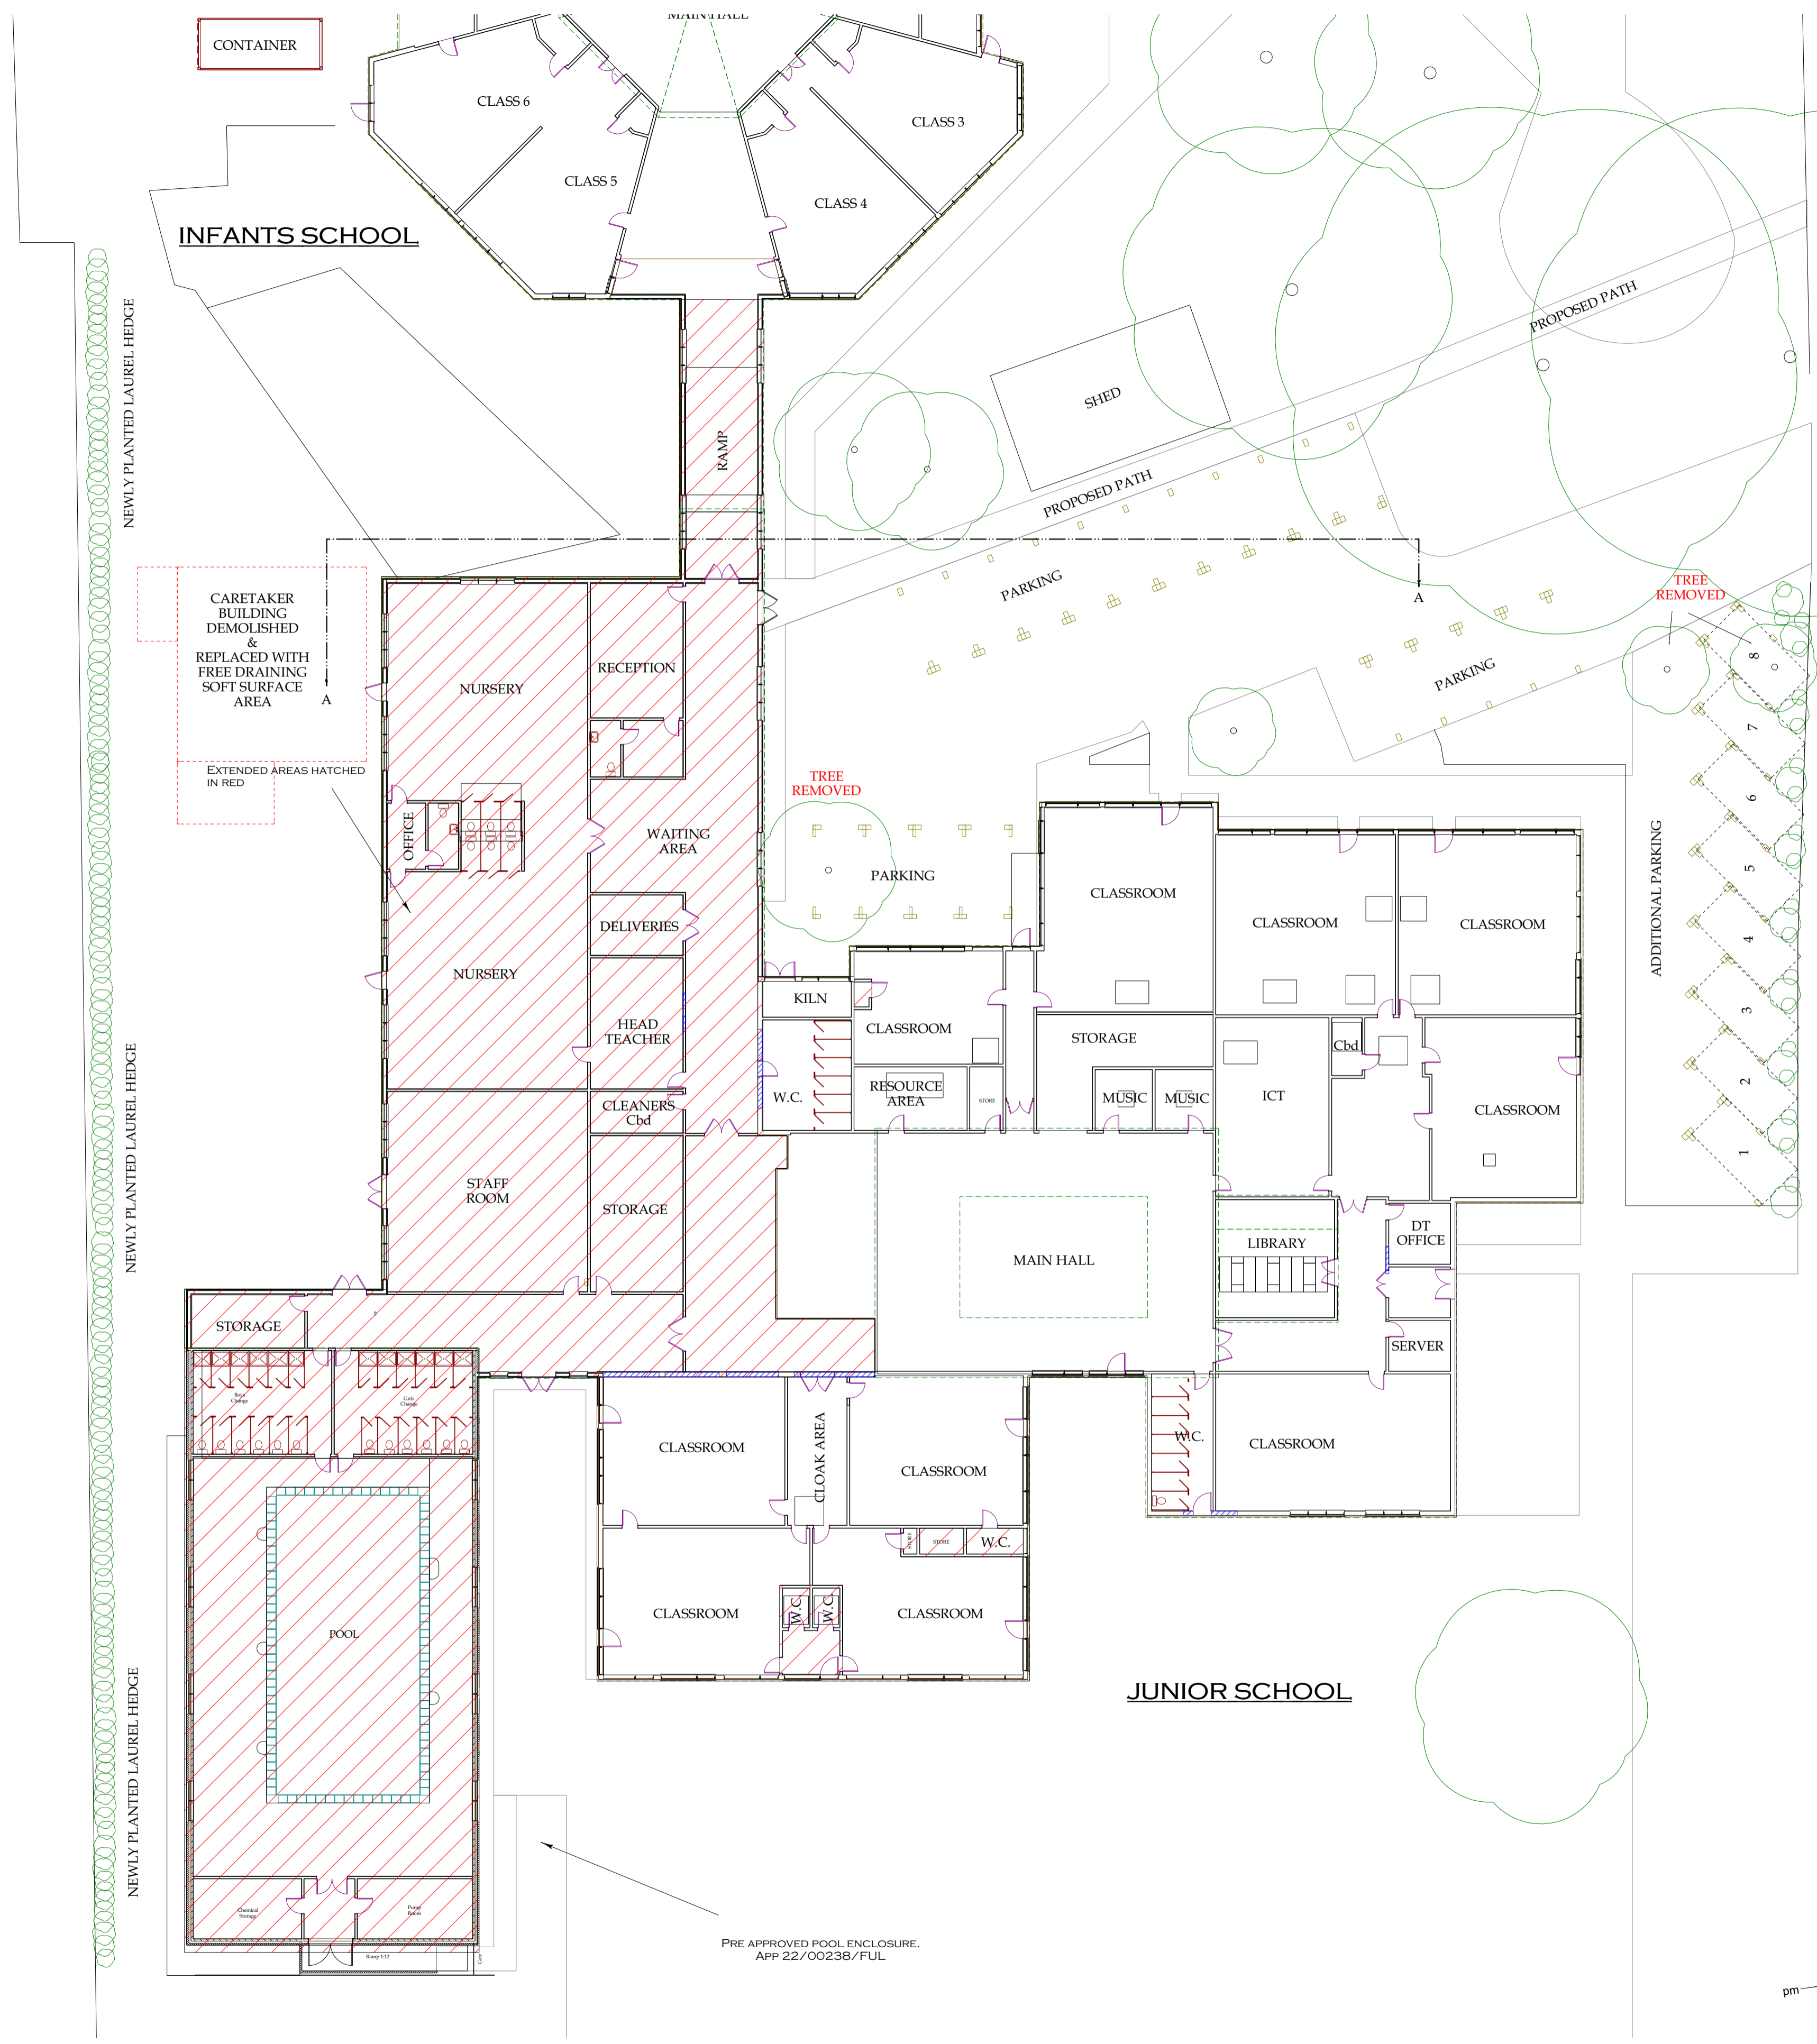

PROPOSED GROUND FLOOR LAYOUT 1:200

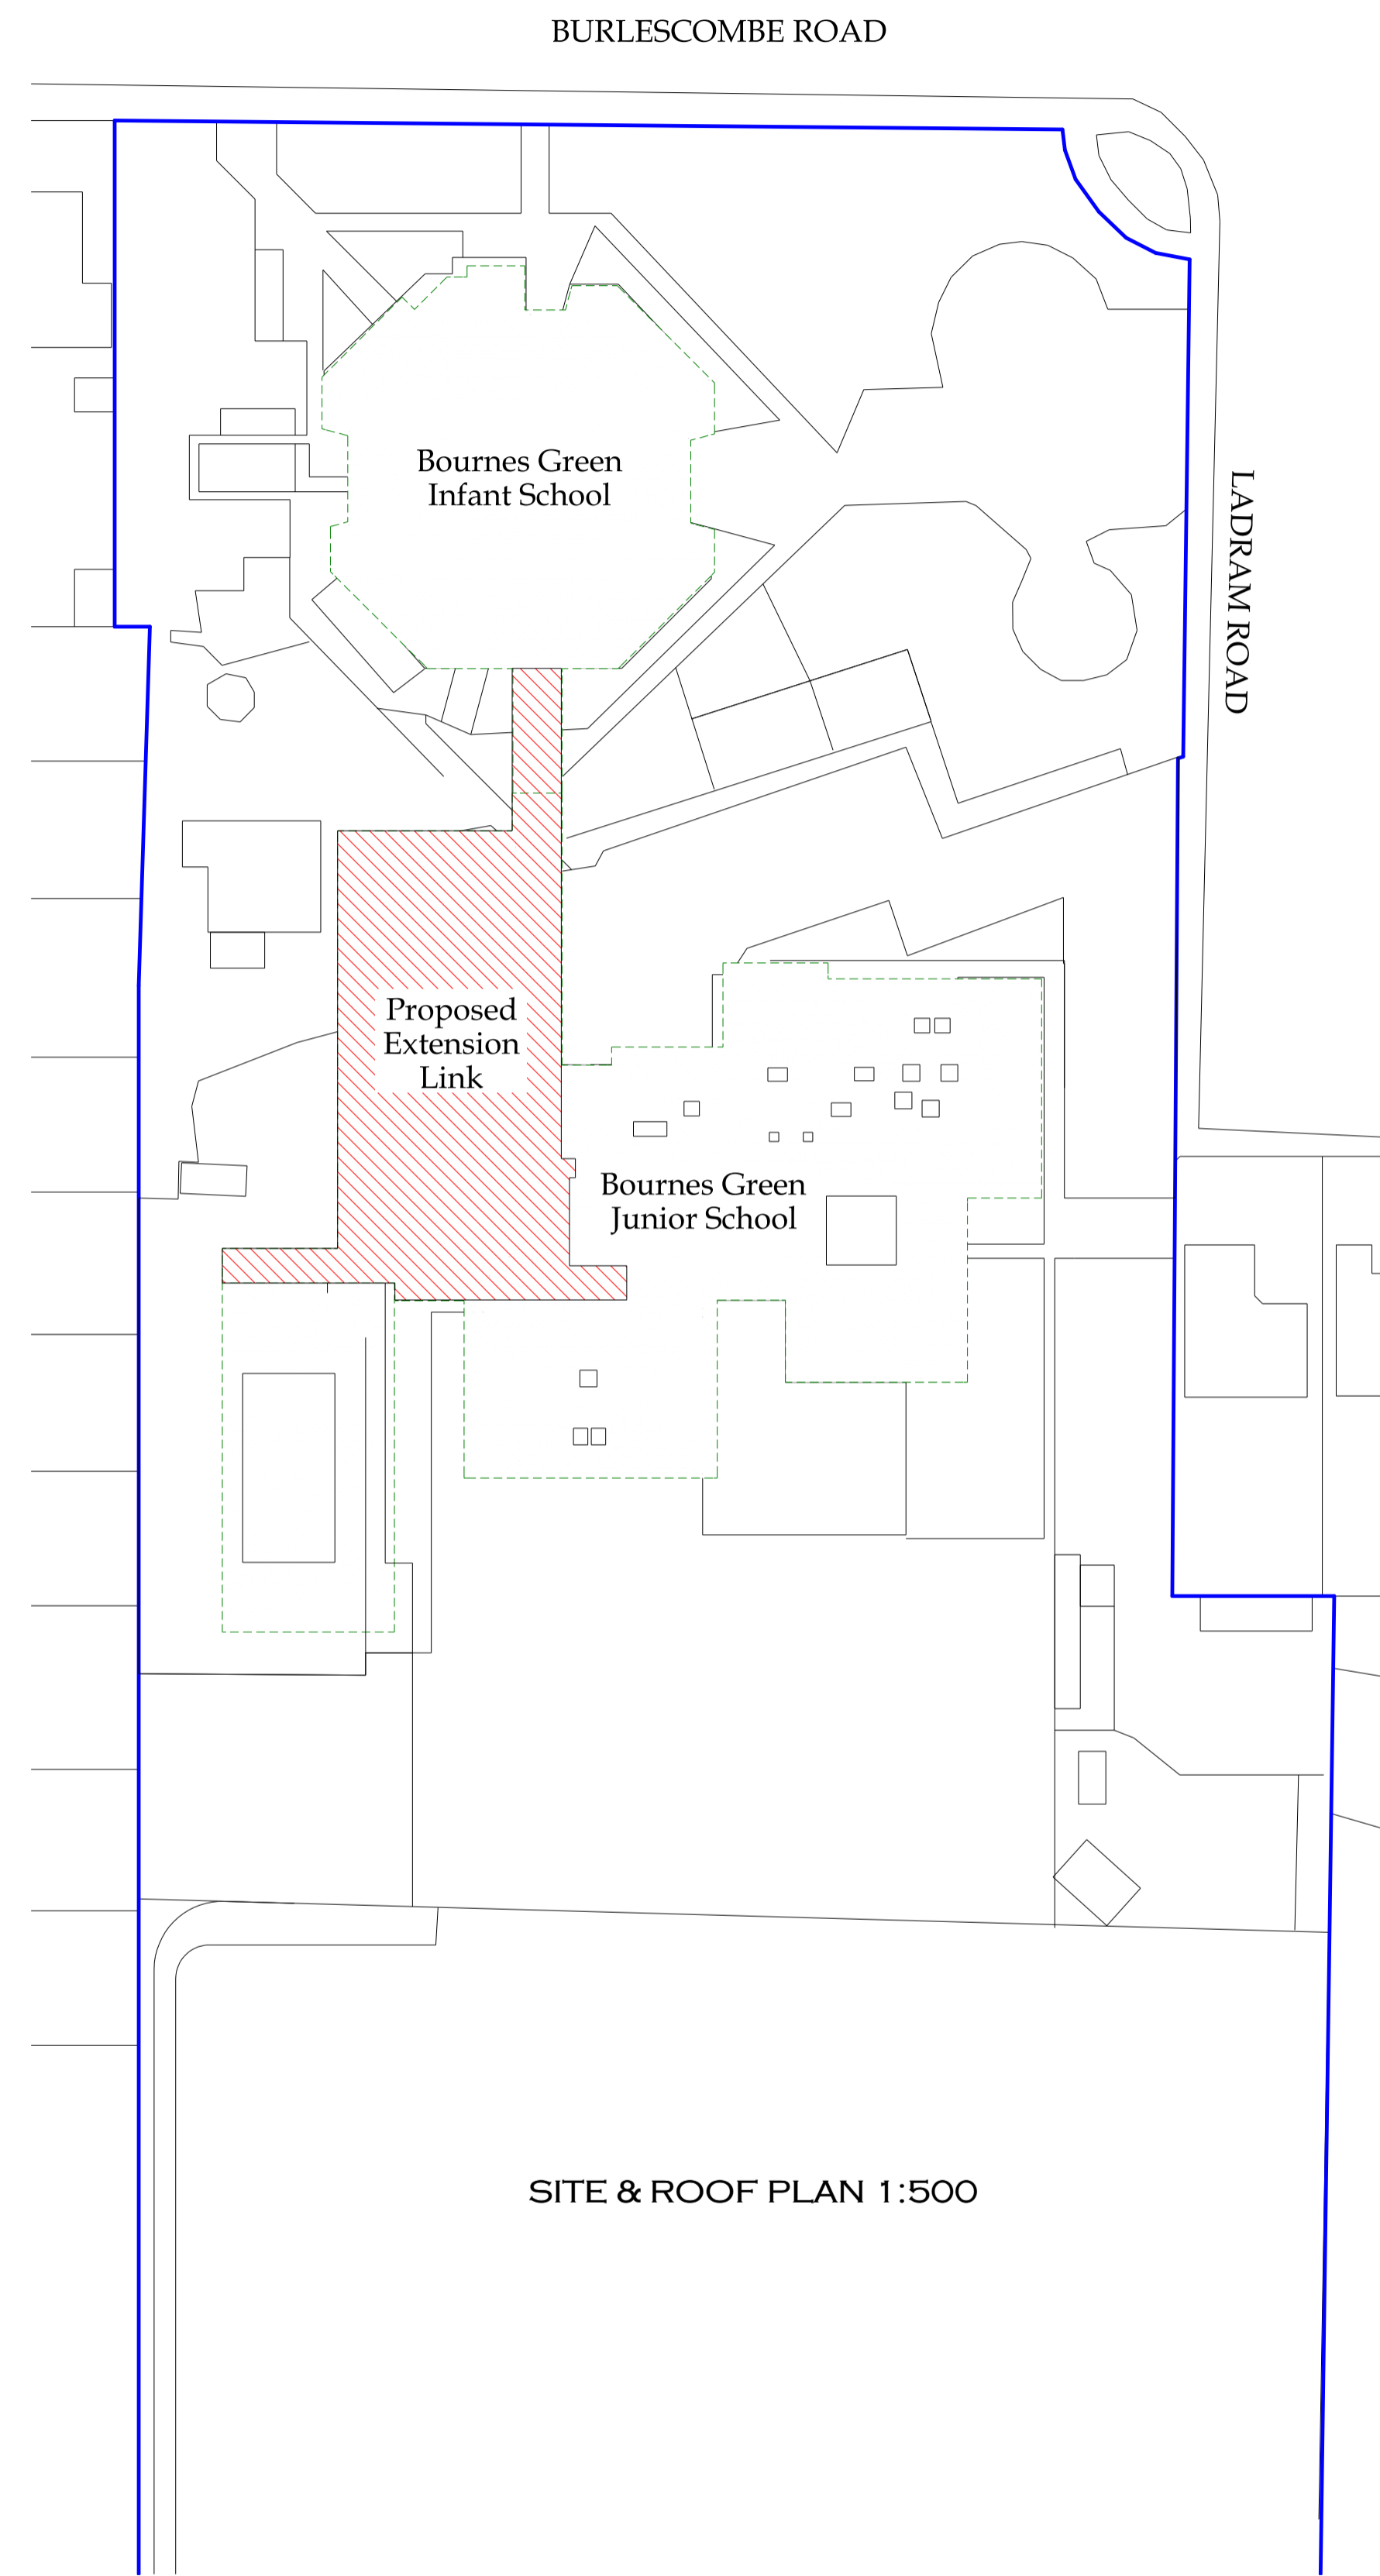


SITE & ROOF PLAN 1:500

NOTES

THIS DRAWING MAY NOT BE COPIED, REPRODUCED FOR ANY REASON WHATSOEVER WITHOUT WRITTEN PERMISSION FROM THE DRAUGHTSMAN. ALL DIMENSIONS SHOULD BE CHECKED ON SITE. ANY ERRORS SHOULD BE REPORTED TO THE DRAUGHTSMAN IMMEDIATELY.

SCALES 1:50 - 1:100
1:500 - 1:1250

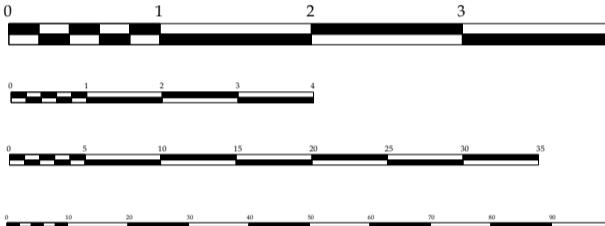

PROCESS
PLANNING PERMISSION

The Draughtsman
ARCHITECTURAL
E-MAIL: NICK@THEDRAUGHTSMAN.CO.UK
WEB: WWW.THEDRAUGHTSMAN.CO.UK

DRAWN BY
N. KENNEY
01702 295653

CLIENT
SOUTHEND EAST COMMUNITY
ACADEMY TRUST

SITE ADDRESS
BOURNES GREEN JUNIOR
SCHOOL
BURLESCOMBE ROAD
SOUTHEND-ON-SEA
ESSEX SS1 3PX

DEVELOPMENT
PROPOSED LINK
CORRIDOR BETWEEN
INFANTS AND JUNIOR
SCHOOLS. ADDITIONAL
CLASSROOMS AND ADMIN
OFFICES.

DRAWING TITLE
**PROPOSED FLOOR
PLANS**

SCALE SHEET A1
1:500 &
1:200

DATE
13/04/2023


DWNG No
BGINAK/03

REV
D


JOB No
1125

partner
LABC


PROPOSED PLANS

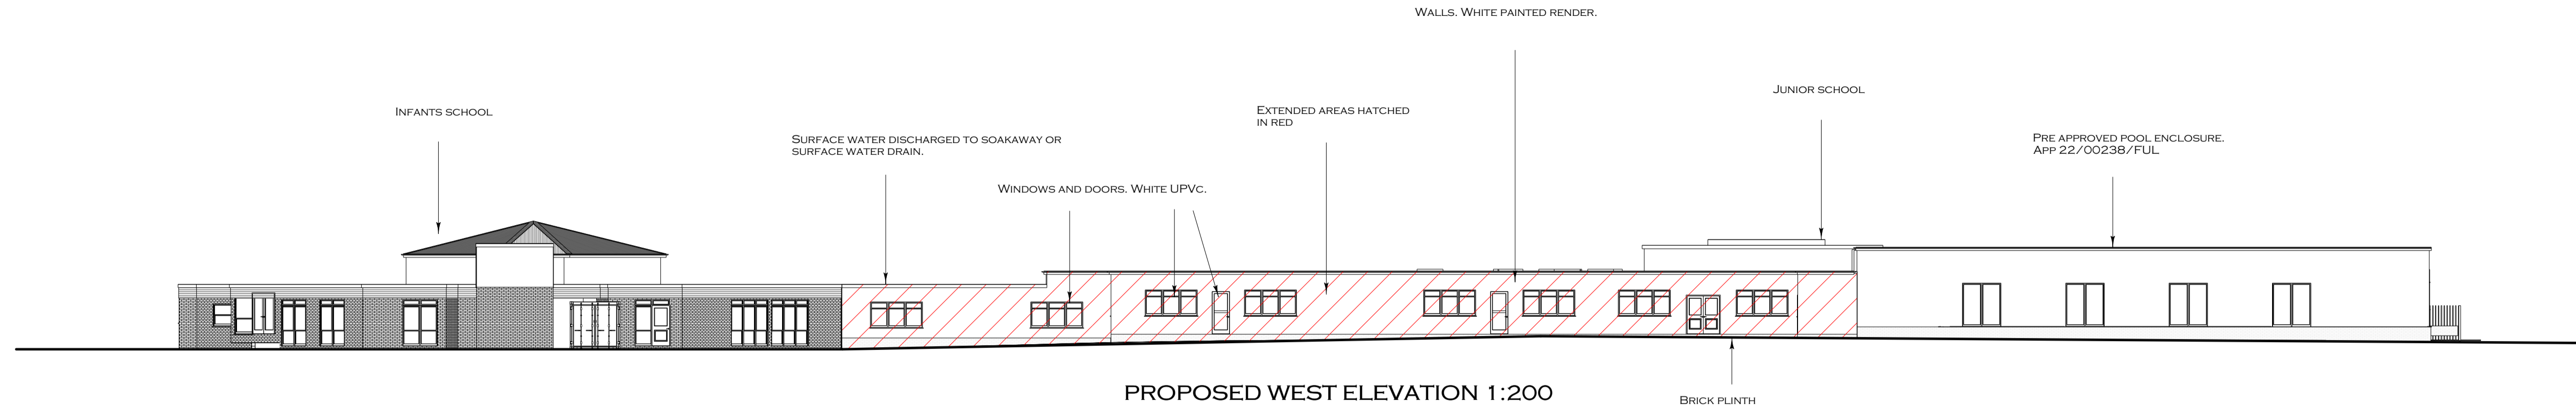

PROPOSED WEST ELEVATION 1:200

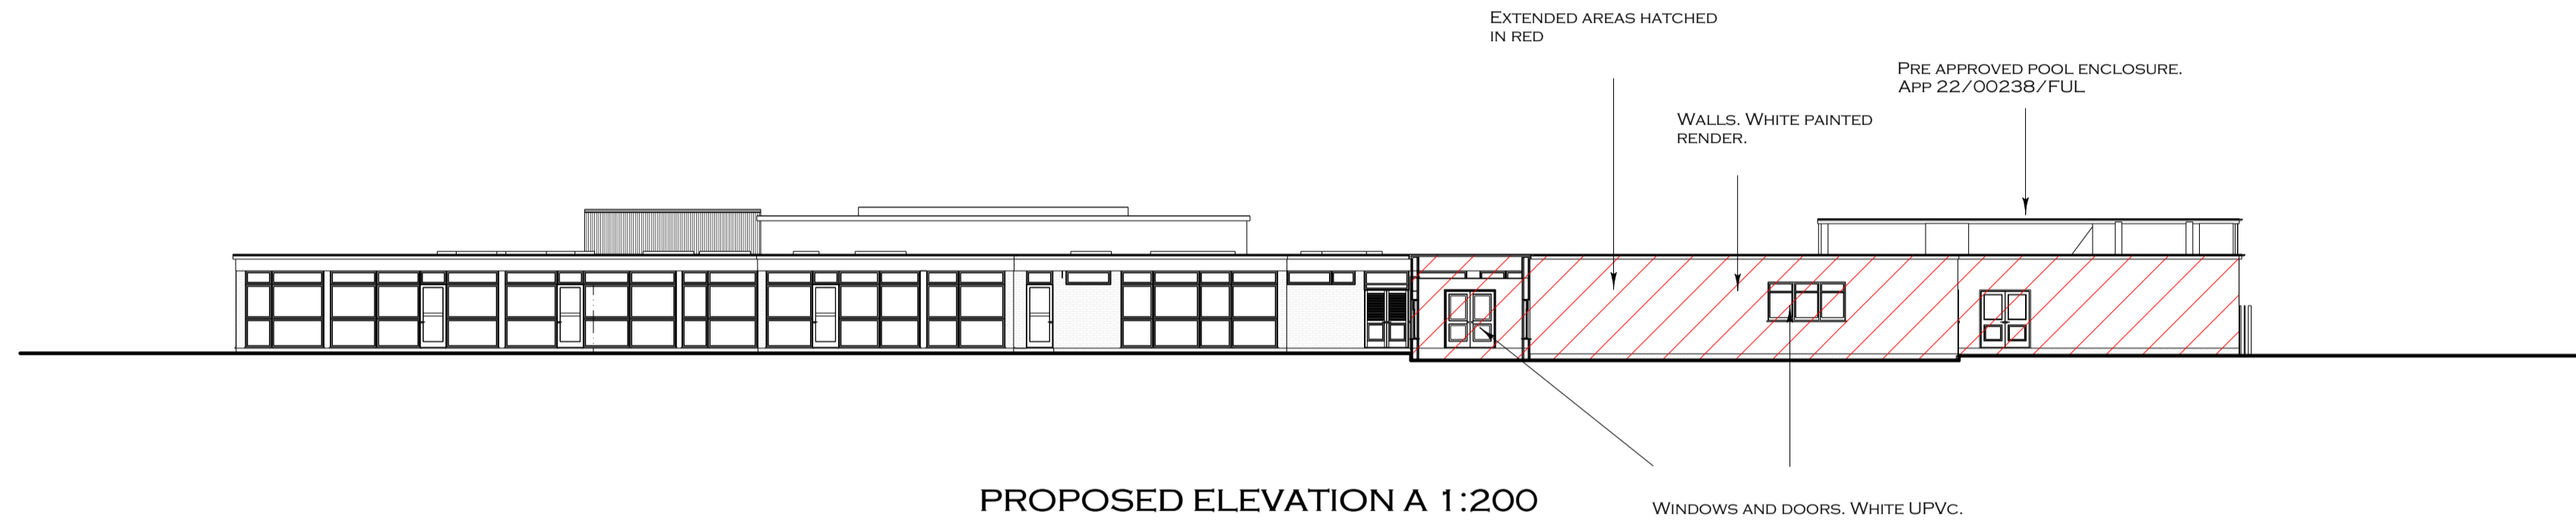

PROPOSED ELEVATION A 1:200

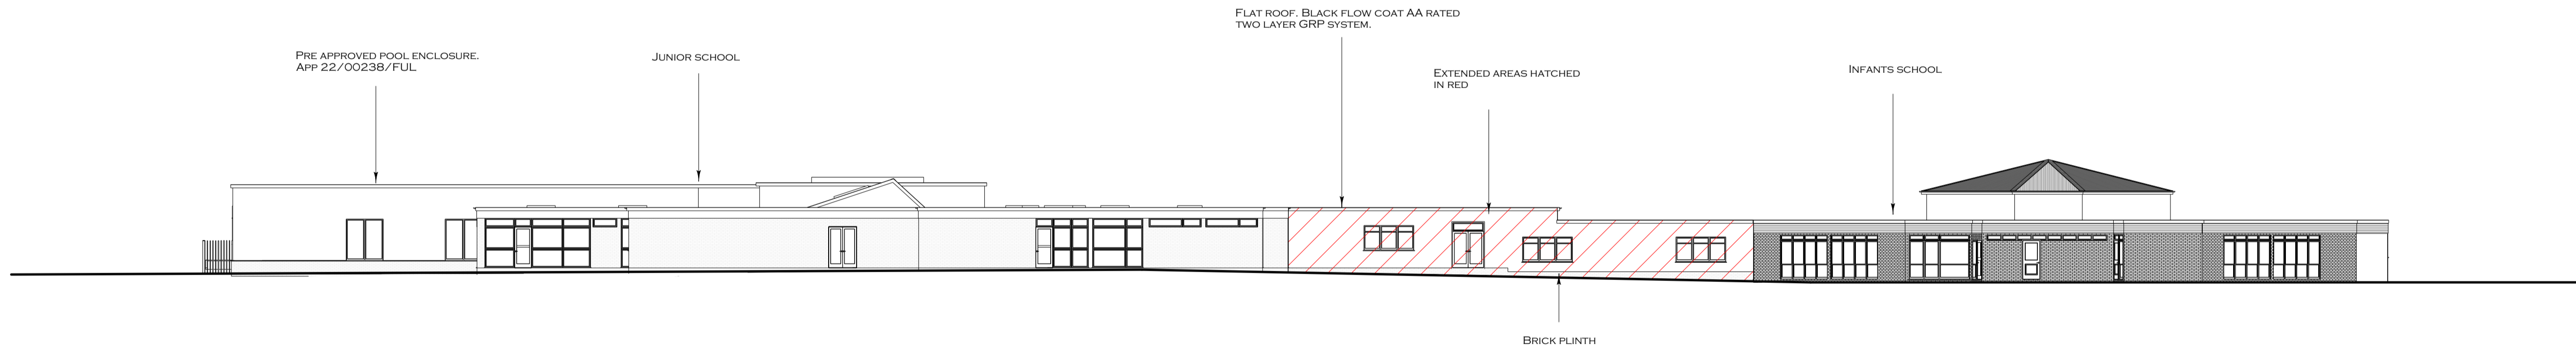

PROPOSED EAST ELEVATION 1:200




PROPOSED IMAGES

NOTES

THIS DRAWING MAY NOT BE COPIED, REPRODUCED FOR ANY REASON WHATSOEVER WITHOUT WRITTEN PERMISSION FROM THE DRAUGHTSMAN. ALL DIMENSIONS SHOULD BE CHECKED ON SITE. ANY ERRORS SHOULD BE REPORTED TO THE DRAUGHTSMAN IMMEDIATELY.

SCALES 1:50 - 1:100
1:500 - 1:1250

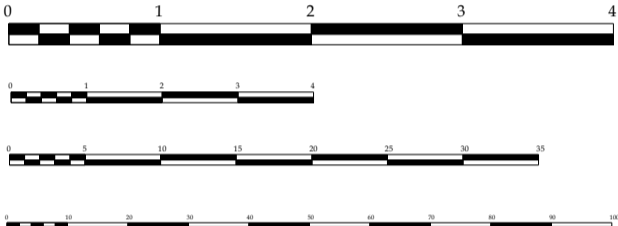

PROCESS

PLANNING PERMISSION

The Draughtsman
ARCHITECTURAL
E-MAIL: NICK@THEDRAUGHTSMAN.CO.UK
WEB: WWW.THEDRAUGHTSMAN.CO.UK

DRAWN BY

N. KENNEY
01702 295653

CLIENT

SOUTHEND EAST COMMUNITY
ACADEMY TRUST

SITE ADDRESS

BOURNES GREEN JUNIOR
SCHOOL
BURLESCOOMBE ROAD
SOUTHEND-ON-SEA
ESSEX SS1 3PX

DEVELOPMENT

PROPOSED LINK
CORRIDOR BETWEEN
INFANTS AND JUNIOR
SCHOOLS. ADDITIONAL
CLASSROOMS AND ADMIN
OFFICES.

DRAWING TITLE

PROPOSED ELEVATIONS

SCALE SHEET A1

1:200

DATE

13/04/2023

DWNG NO

BGINAK/04

REV


D

JOB No

1125



PROPOSED PLANS

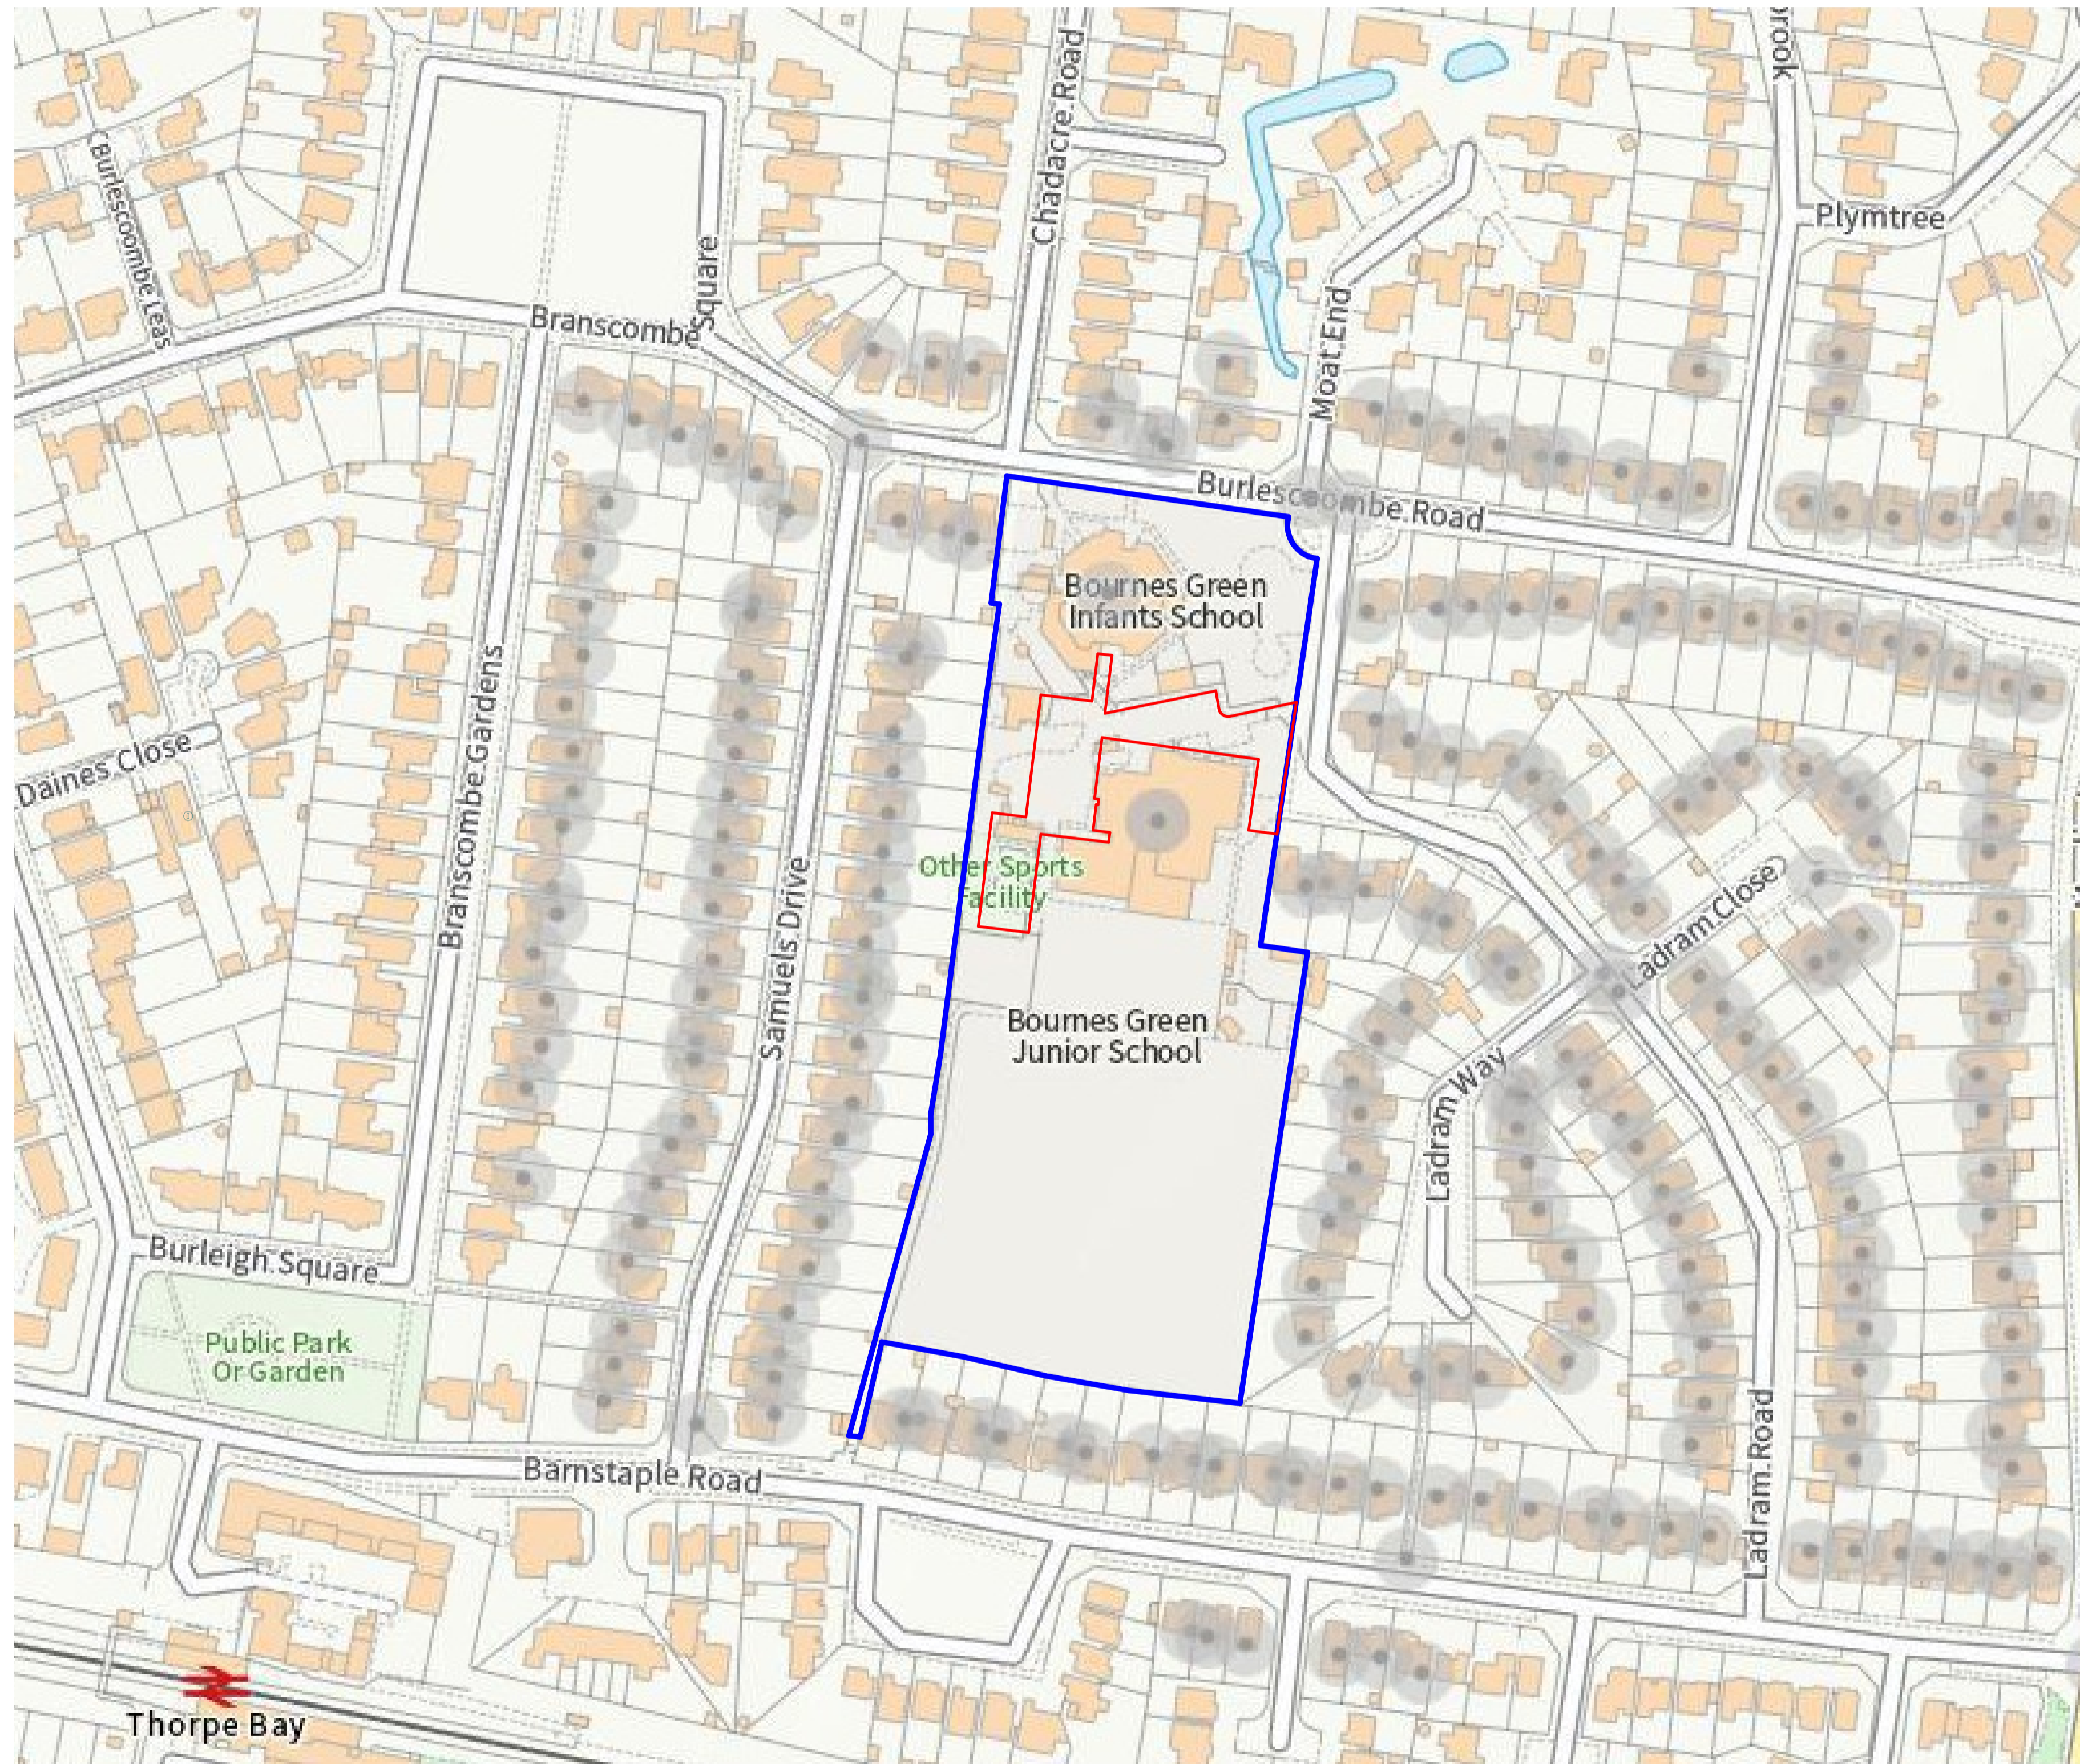


SITE LOCATION
1:1250

NOTES

THIS DRAWING MAY NOT BE COPIED, REPRODUCED FOR ANY REASON WHATSOEVER WITHOUT WRITTEN PERMISSION FROM THE DRAUGHTSMAN. ALL DIMENSIONS SHOULD BE CHECKED ON SITE. ANY ERRORS SHOULD BE REPORTED TO THE DRAUGHTSMAN IMMEDIATELY.

SCALES 1:50 - 1:100
1:500 - 1:1250

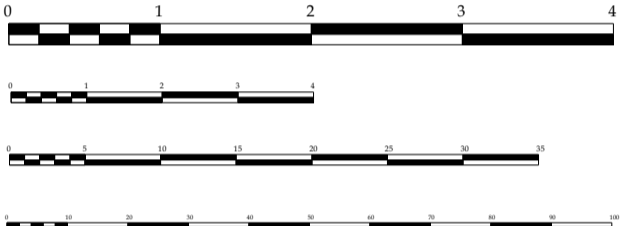

PROCESS

PLANNING PERMISSION

The Draughtsman
ARCHITECTURAL
E-MAIL: NICK@THEDRAUGHTSMAN.CO.UK
WEB: WWW.THEDRAUGHTSMAN.CO.UK

DRAWN BY

N. KENNEY
01702 295653

CLIENT

SOUTHEND EAST COMMUNITY
ACADEMY TRUST

SITE ADDRESS

BOURNES GREEN JUNIOR
SCHOOL
BURLESCOOMBE ROAD
SOUTHEND-ON-SEA
ESSEX SS1 3PX

DEVELOPMENT

PROPOSED LINK
CORRIDOR BETWEEN
INFANTS AND JUNIOR
SCHOOLS. ADDITIONAL
CLASSROOMS AND ADMIN
OFFICES.

DRAWING TITLE

SITE LOCATION
PLAN

SCALE SHEET A1

1:1250

DATE

13/04/2023

DWNG No

BGINAK/05

REV

D

JOB No

1125

