



1 GROUND FLOOR
1:50
APPLICABLE FOR PLOT 63 & 68 ONLY

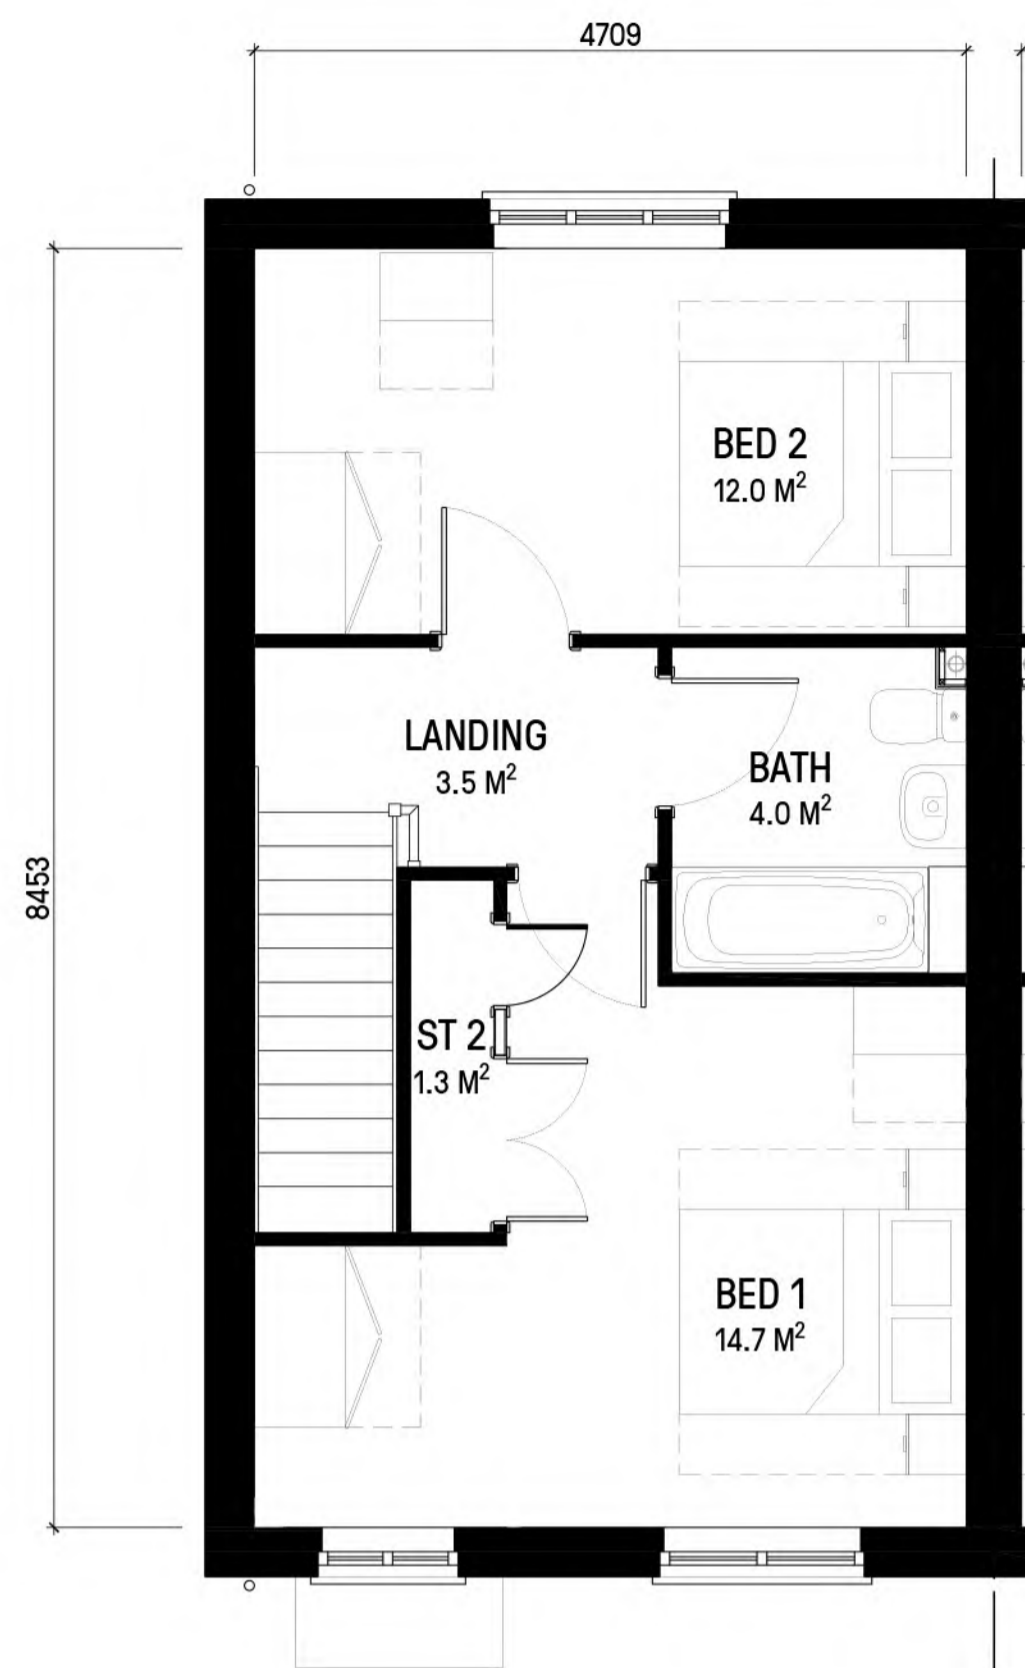

2 FIRST FLOOR
1:50



3 ROOF PLAN
1:50

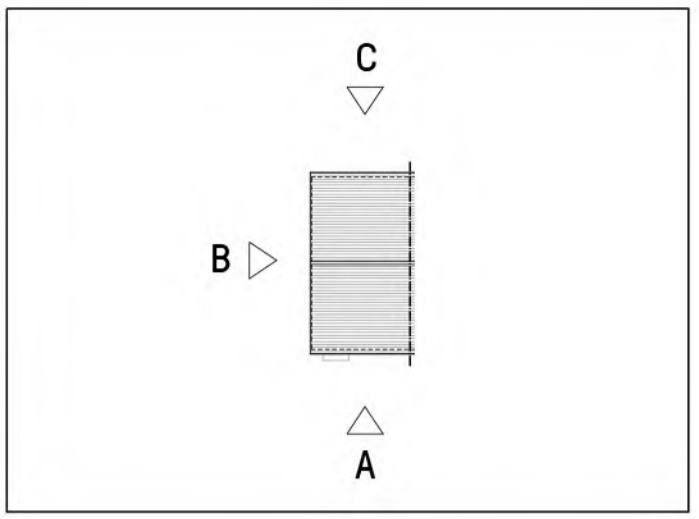

MATERIAL KEY:

1. Buff multi blended brick
2. Projecting brick details
3. UPVC windows + doors
4. SBD Front door
5. Grey roof tile with wet verge
6. Grey GRP canopy
7. Grey GRP canopy with posts
8. Stone effect band surround detail
9. Stone effect band detail - window sill
10. Half soldier course - window sill
11. Two stretcher courses projecting brick
12. Soldier course - window header
13. UPVC Rainwater goods
14. Grey UPVC eaves + soffit
15. Garage Door
16. Grey Dormer
17. Roof light
18. Balcony posts
19. Projecting Bay

MATERIAL NOTE:

Please refer to the following drawings:
- D-100's Roof & Wall Finishes;
for material finishes for all dwellings.


2B4P
GROSS AREA: 81.19 M² (873 SQFT)
NET AREA: 79.60 M² (856 SQFT)




4 FRONT ELEVATION - A
1:100
APPLICABLE FOR PLOT 63 ONLY



5 FRONT ELEVATION - A
1:100
APPLICABLE FOR PLOT 68 ONLY

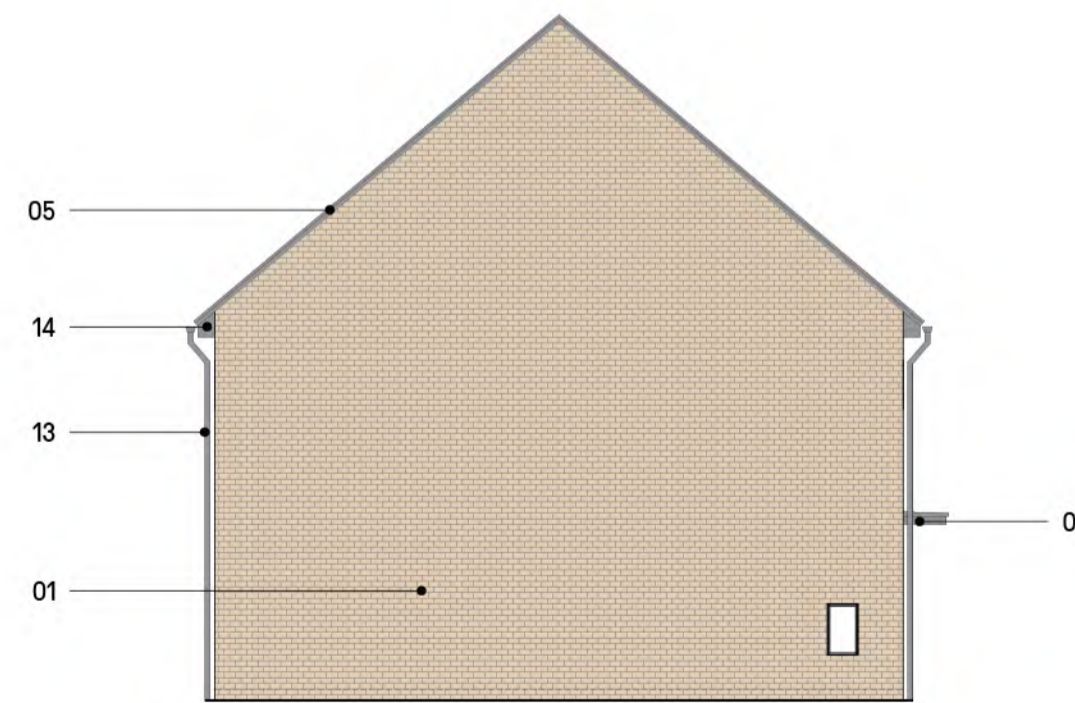

6 SIDE ELEVATION - B
1:100

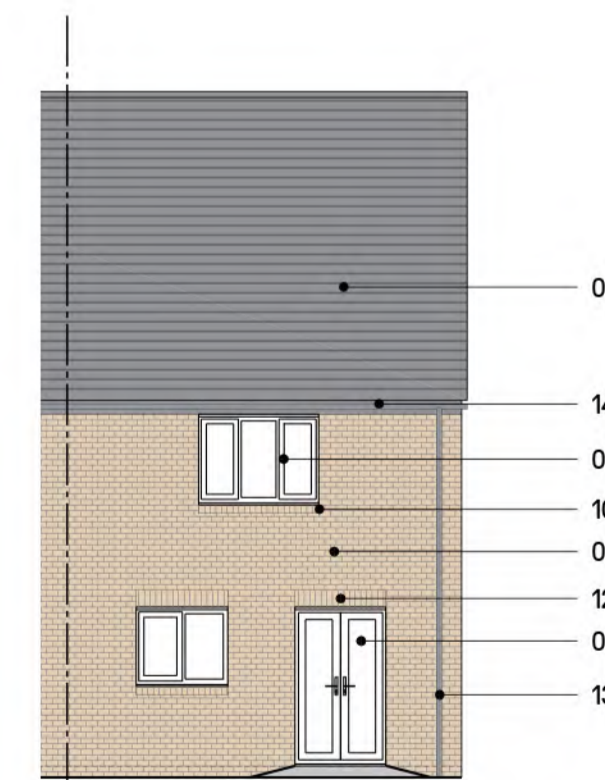

7 REAR ELEVATION - C
1:100



8 KEY PLAN
Not to Scale

Notes - Copyright in this drawing remains the property of BMS Architecture Limited. - Contractors and consultants are to advise BMS Architecture Limited of any discrepancies.	Revision A - Material key amended to show stone effect surround. B - Front facade openings increased in height. Facade details modified. Material key amended (2). Removed concealed water tank for Bathroom. C - Key plan amended to show mirrored plots and houses east of the site. Leader no. 13 amended on elevation 4. Compliance furniture amended in bedrooms where necessary. Left hand side windows for both elevations amended as original to fit the symmetry of the semi-detached elevation design.	Date 20.07.22 04.11.22	By MT RR	Chkd JB JB	CDM Notes 	Project CAMPFIELD ROAD SHOEBURYNNESS SOUTHEND-ON-SEA	Drawing HOUSE TYPE / NA-21 SHARED OWNERSHIP PLANS & ELEVATIONS	Client Taylor Wimpey	
		Scale Various@A1	Dated JUNE-2022	Job No. 71407	Drawing No. D-202	Drawn by MT	Checked JB	CISRs Element PLANNING	