




PROPOSED GROUND FLOOR
1:100

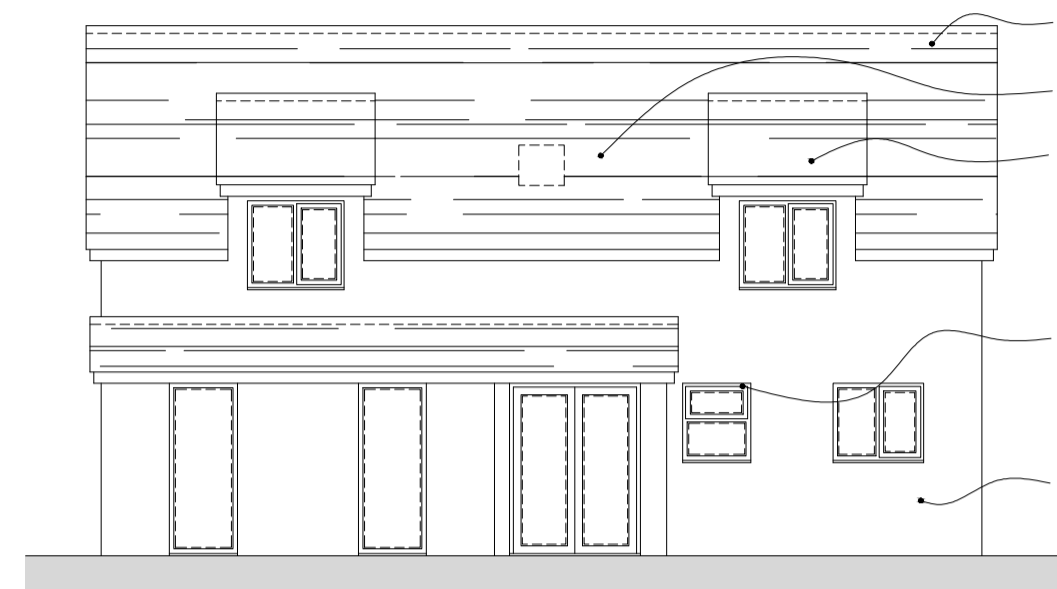

PROPOSED FRONT ELEVATION
1:100

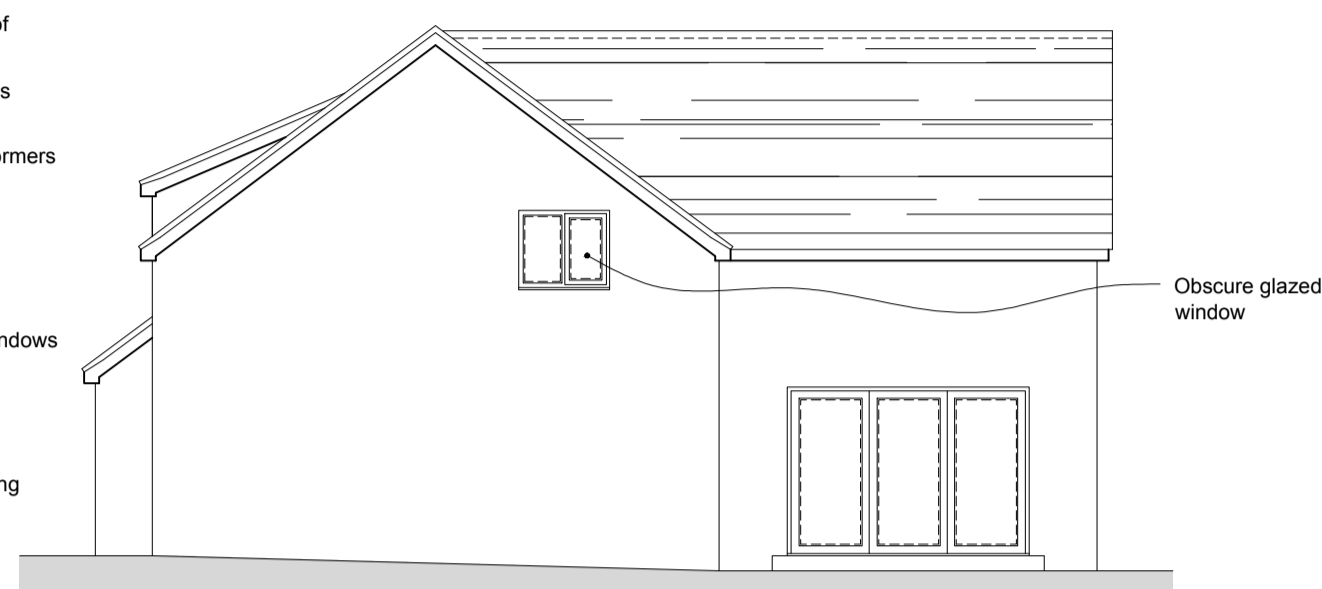


PROPOSED SIDE ELEVATION
1:100

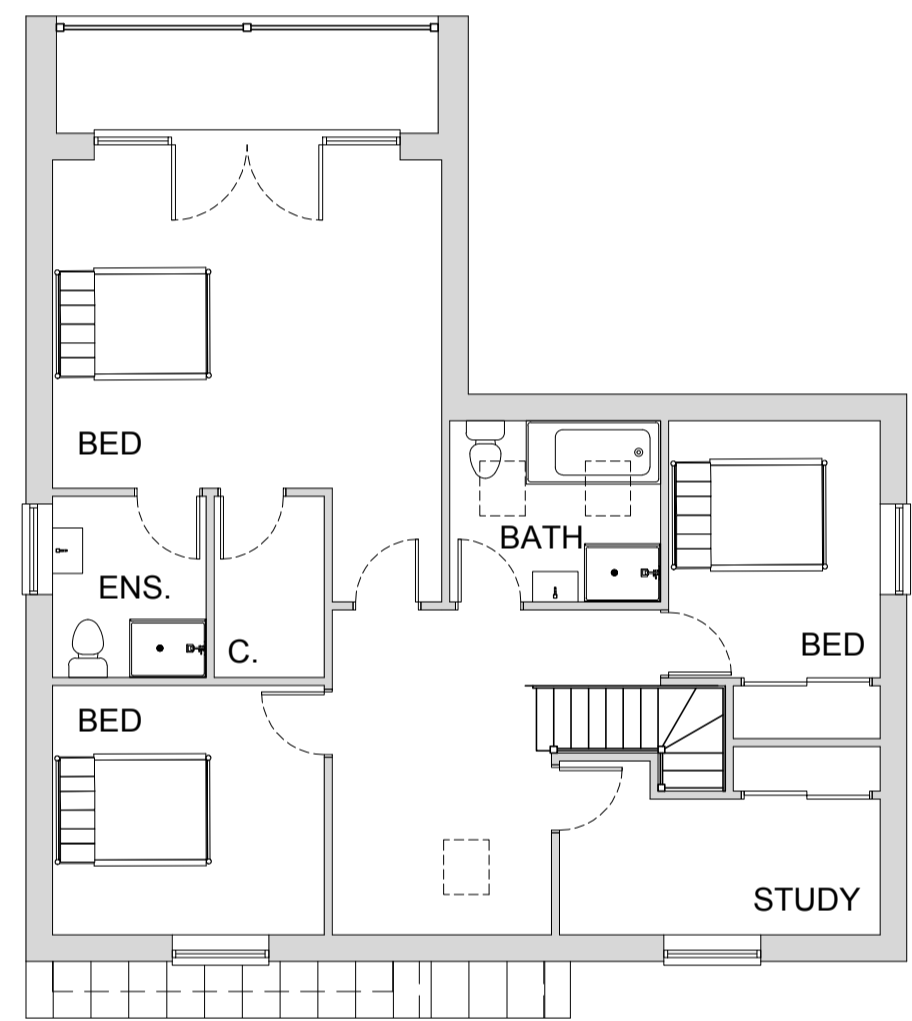

PROPOSED GROUND FLOOR
1:100




PROPOSED REAR ELEVATION
1:100

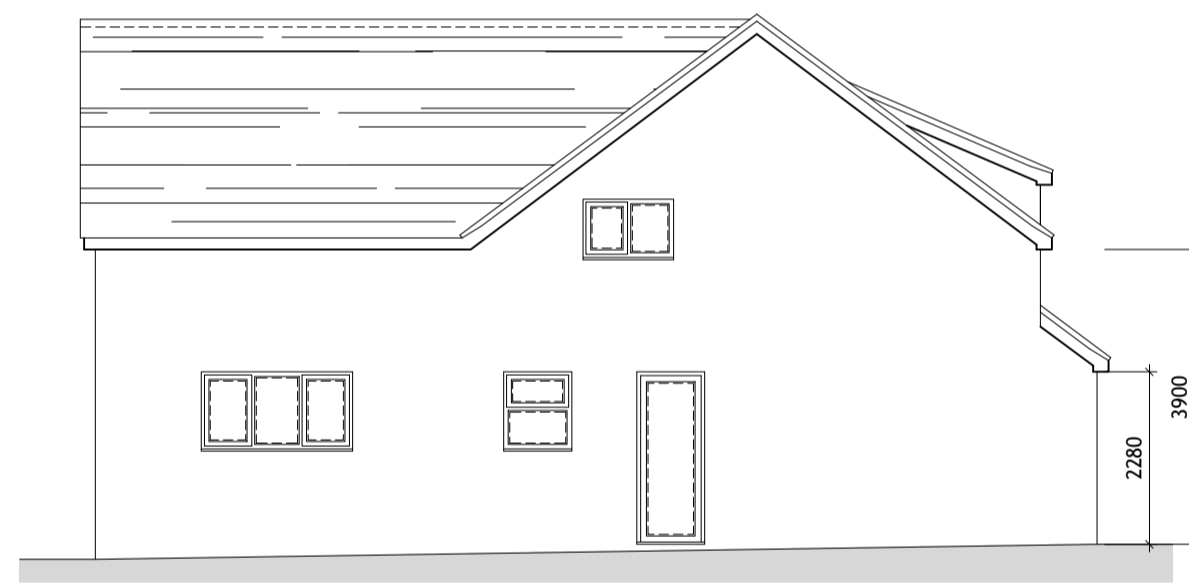


PROPOSED SIDE ELEVATION
1:100




PROPOSED BLOCK PLAN
1:500

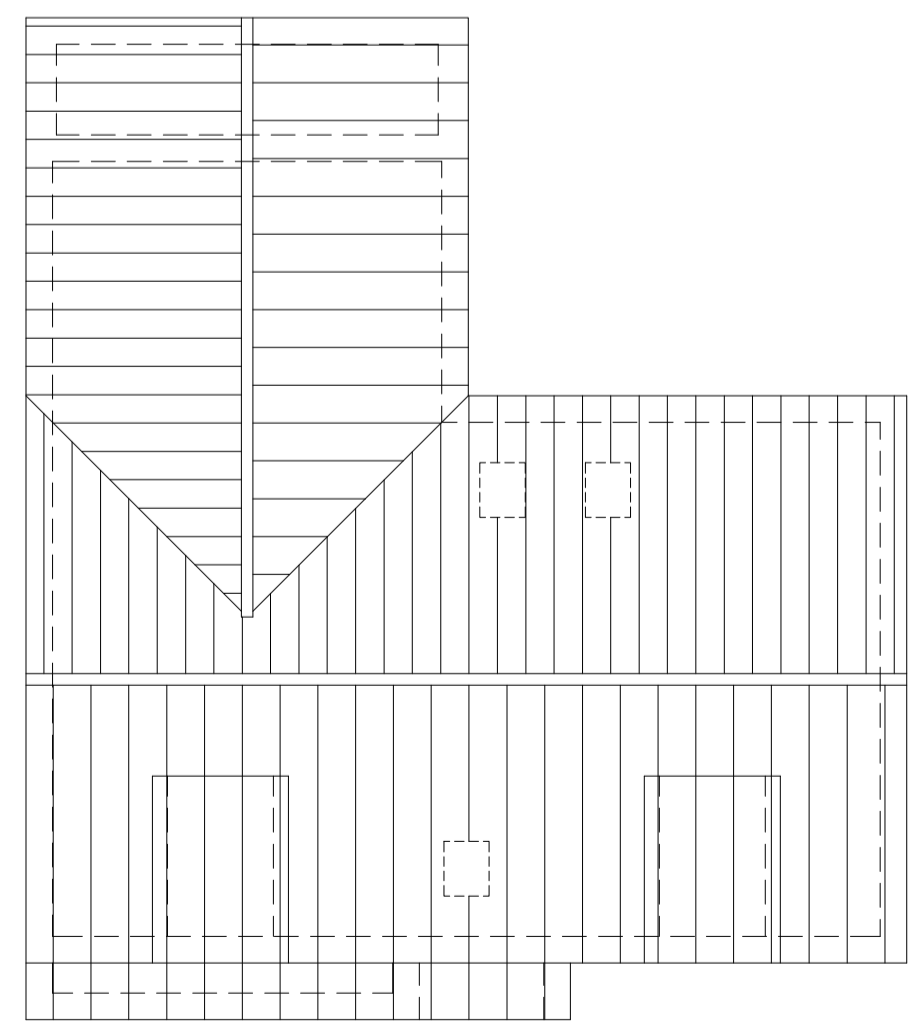

PROPOSED GROUND FLOOR
1:100

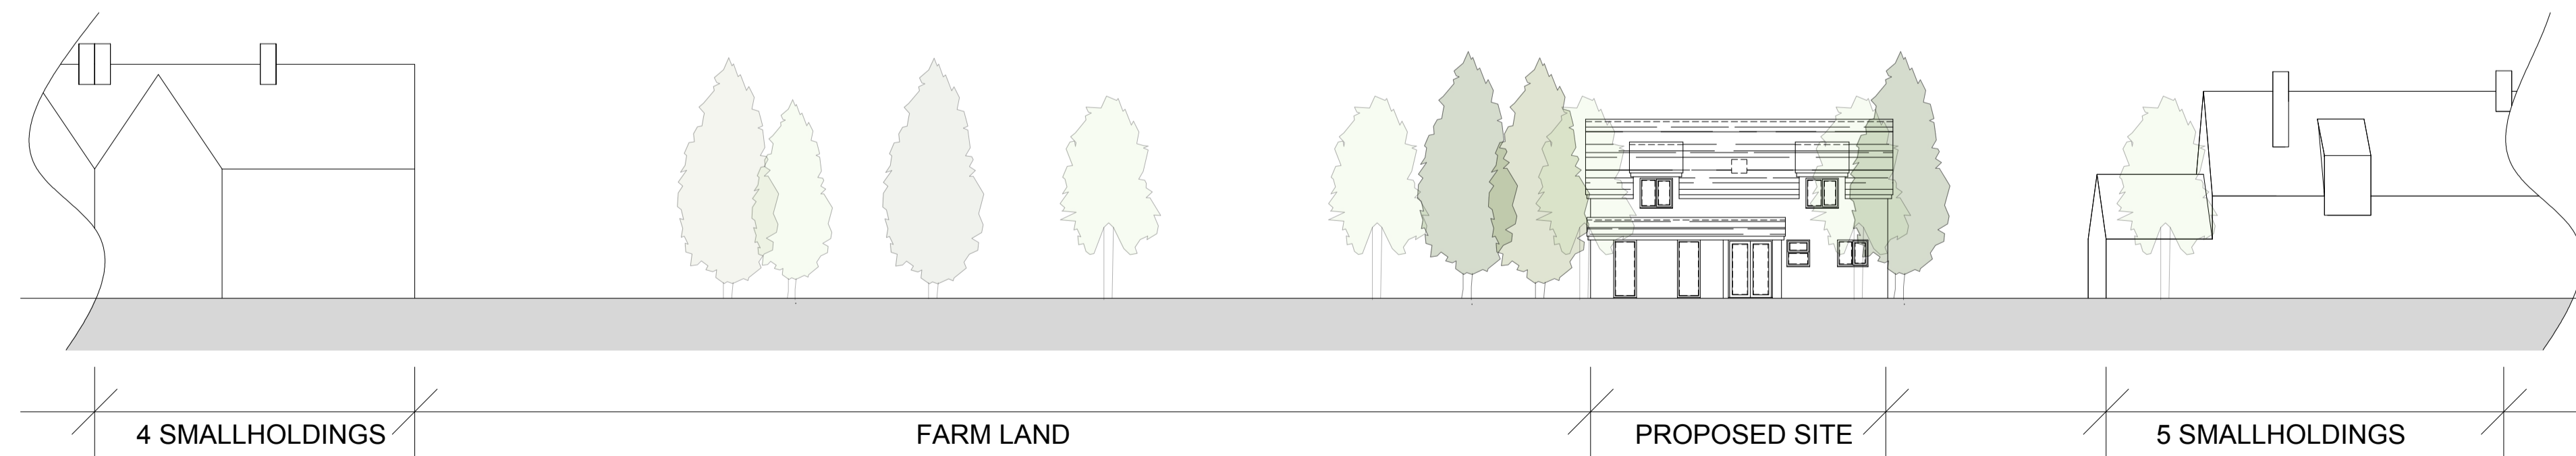

PROPOSED BLOCK PLAN
1:500

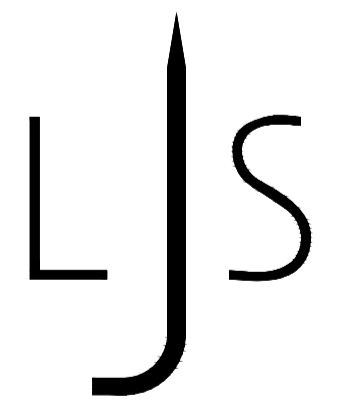

T: 07860 843336

CLIENT:	MR HARDING	SCALE:	AS NOTED @ A1
PROJECT:	LAND TO THE EAST OF 5 SMALL HOLDINGS SS2 6UZ ESSEX	DATE:	20.05.2023
DRAWING:	PROPOSED PLANS, ELEVATIONS, BLOCK PLAN AND STREET SCENE	PROJECT NO.:	22-02
		DRAWING NO.:	001
		REVISION:	04
		DRAWN BY:	L.S.

ALL DRAWINGS ARE SUBJECT TO COPYRIGHT AND SHOULD NOT BE COPIED WITHOUT WRITTEN CONSENT. ALL DIMENSIONS SHOULD BE CHECKED ON SITE BEFORE PROCEEDING AND NOT BE DEPENDANT ON THIS DRAWING. ALL DIMENSIONS SHOULD BE TAKEN AT SCALE APPROPRIATE TO PAPER SIZE.