
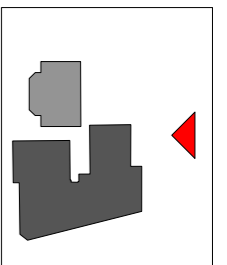


EAST ELEVATION EXISTING

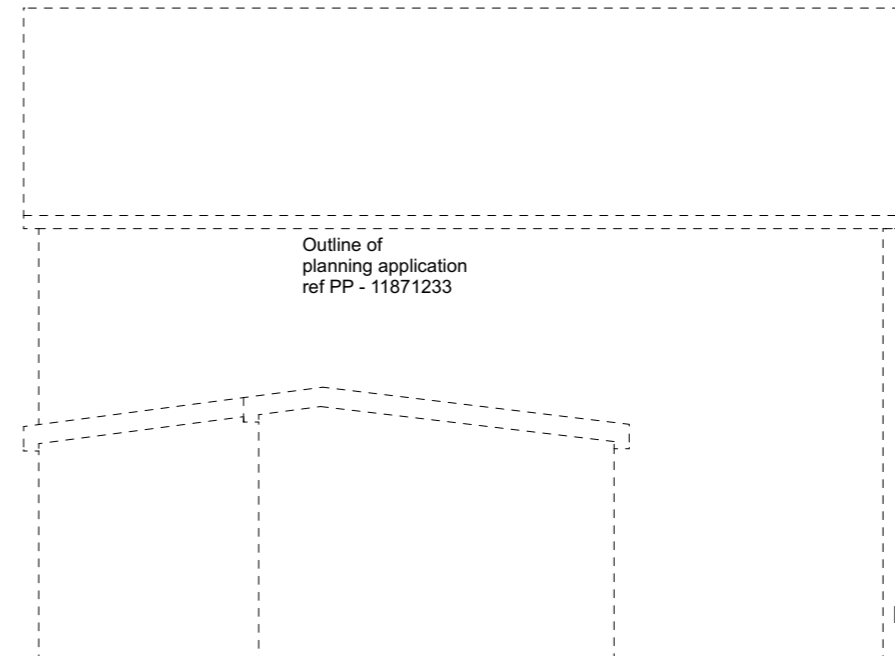

EAST ELEVATION PROPOSED

  
**Beanland Associates Architects Limited**

Unit 4,  
 Observation Court  
 84 Princes Street,  
 Ipswich, IP1 1RY

T: 01473 226138  
 F: 01473 760138  
 admin@beanland.org.uk  
 www.beanland.org.uk

Project Title: **77-83 WEST ROAD  
 SOUTHEND-ON-SEA**

Client: **LANDS PARTNERS**

Sheet Title: **EXISTING AND PROPOSED  
 SIDE ELEVATIONS**

Project ID: 3002A

Scale: 1:100 @ A3

Drawn By: AH

Checked By: xx

Issue Date: xx/xx/xx

Plot Date: xx/xx/xx

Drawing status: **PLANNING**



**RIBA**   
 Chartered Practice

Unless otherwise agreed, this drawing is

© **Beanland Associates Architects Limited**

For 'For Construction' Status drawings; do not scale from this drawing, work to figured dimensions

Drawing No: **3002A\_200revC**