

This drawing is copyright and shall not be reproduced, stored in a retrieval system or used in any form or by any means, electronic, mechanical, photocopying, recording, or otherwise, without written permission of the author.

Do not scale from this drawing, use figured dimensions only.

The drawing must be read in conjunction with all other project related drawings and documentation issued by the Architect and Appointed Consultants.

It is the contractor's responsibility to ensure compliance with the Building Regulations.


It is the contractor's responsibility to check all dimensions on site, any discrepancy to be reported immediately.

Details and sizes shown are indicative only and are subject to confirmation by the relevant Specialist contractor & sub-contractors.


This drawing is not to be used for Land Registry or sales purposes.

The Author is not responsible for any changes or drawings or drawings amended on site without prior approval in writing.




Revision

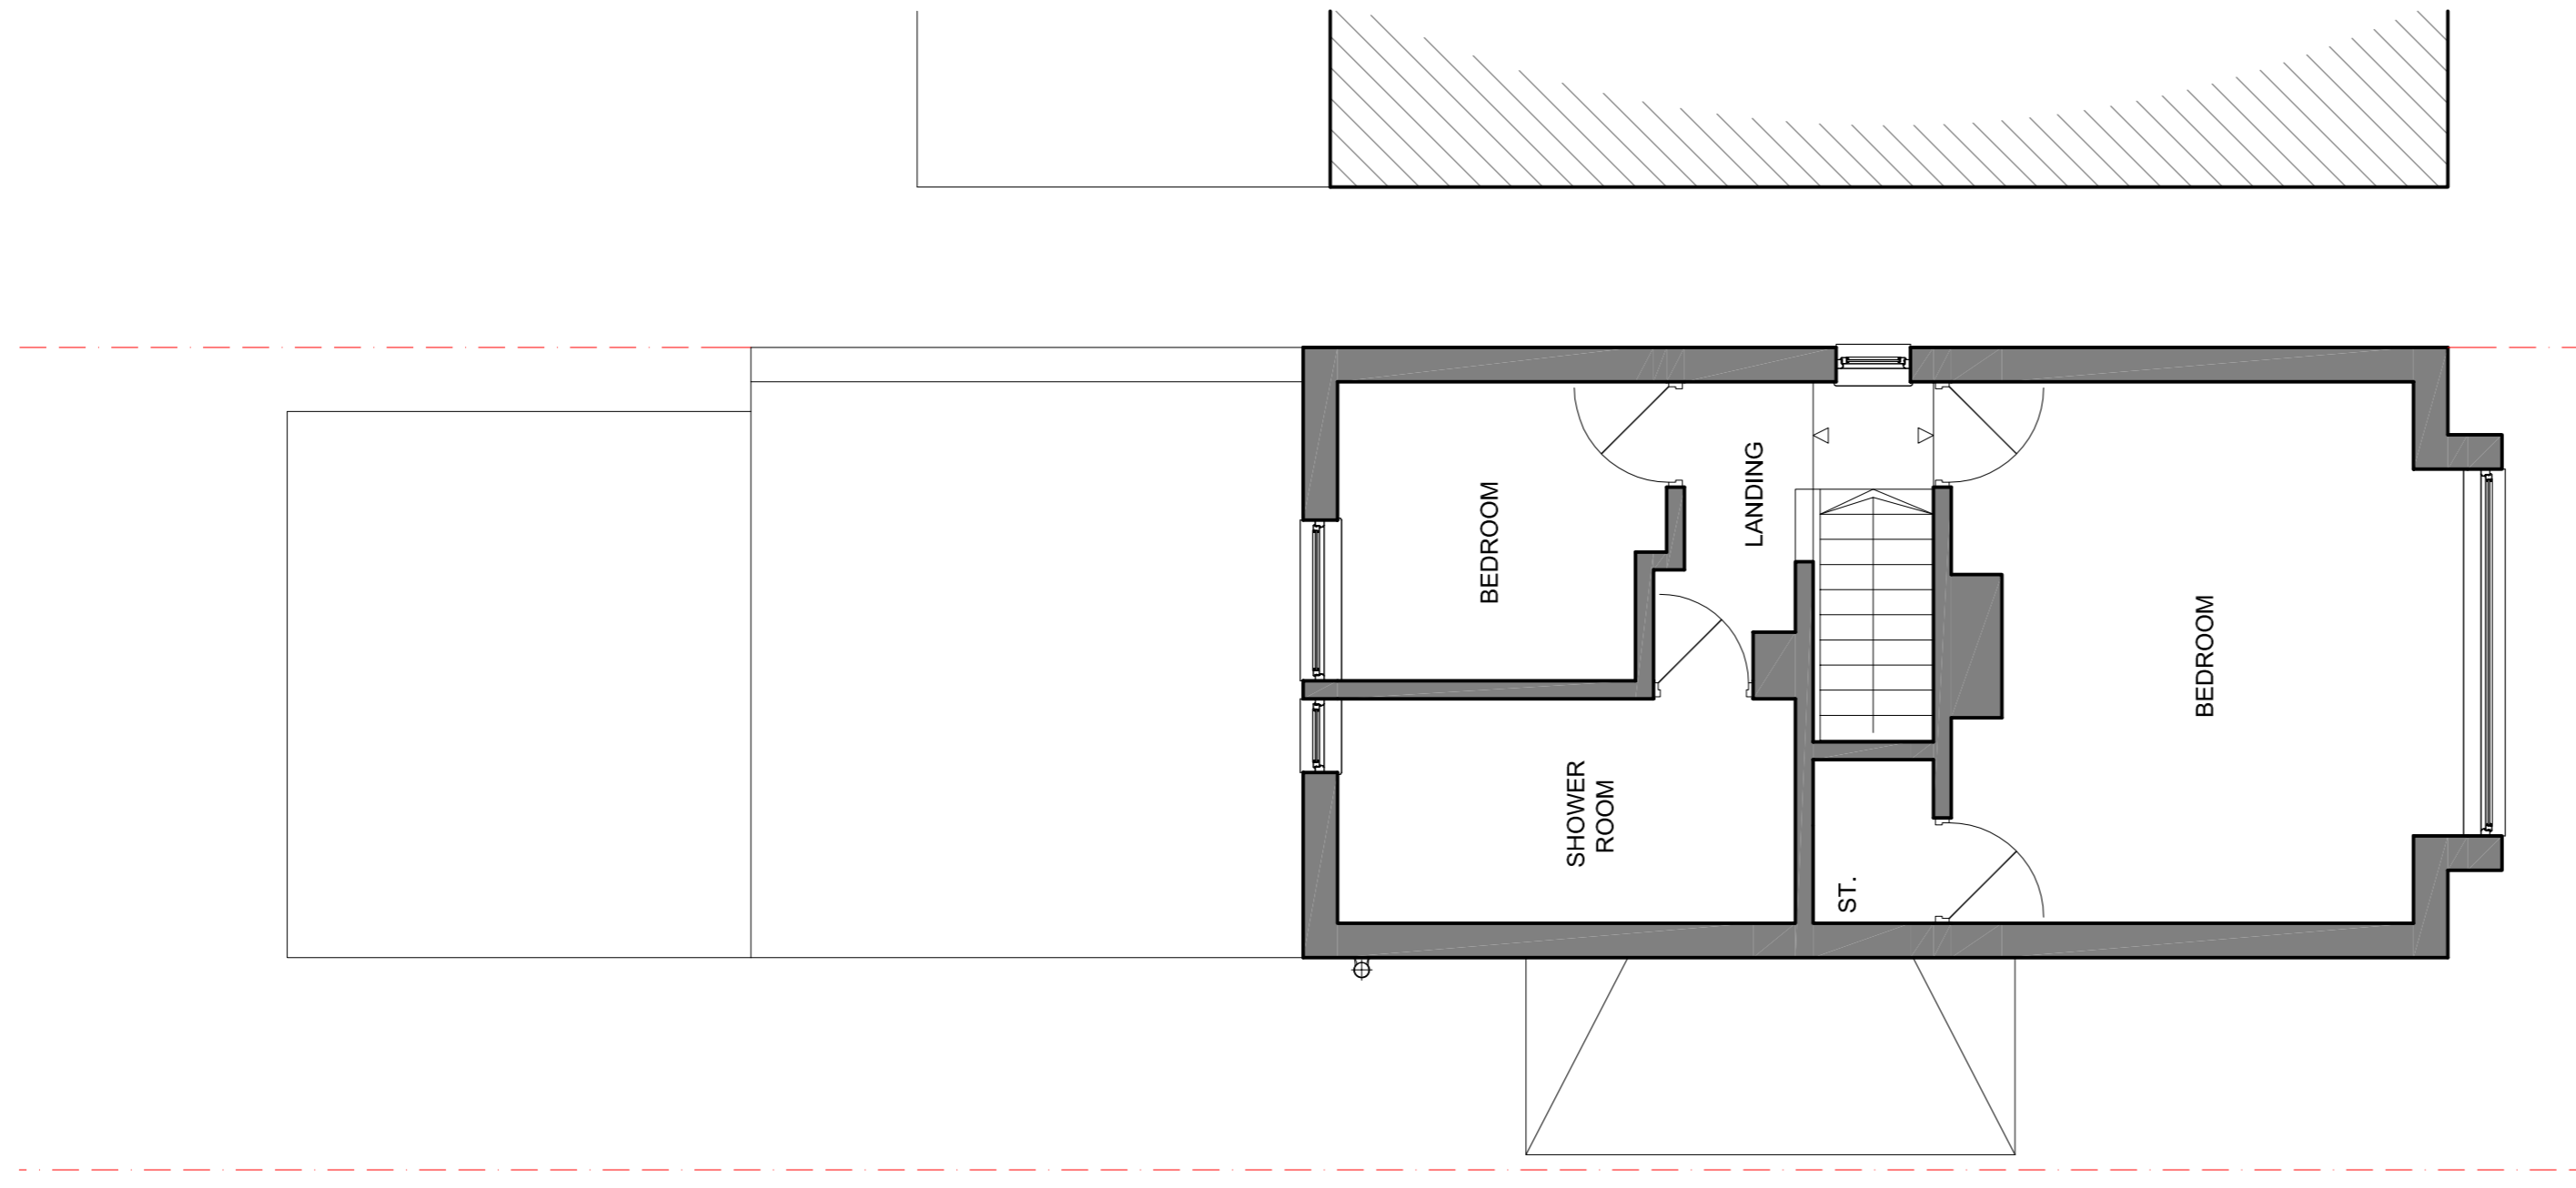


First Floor Plan

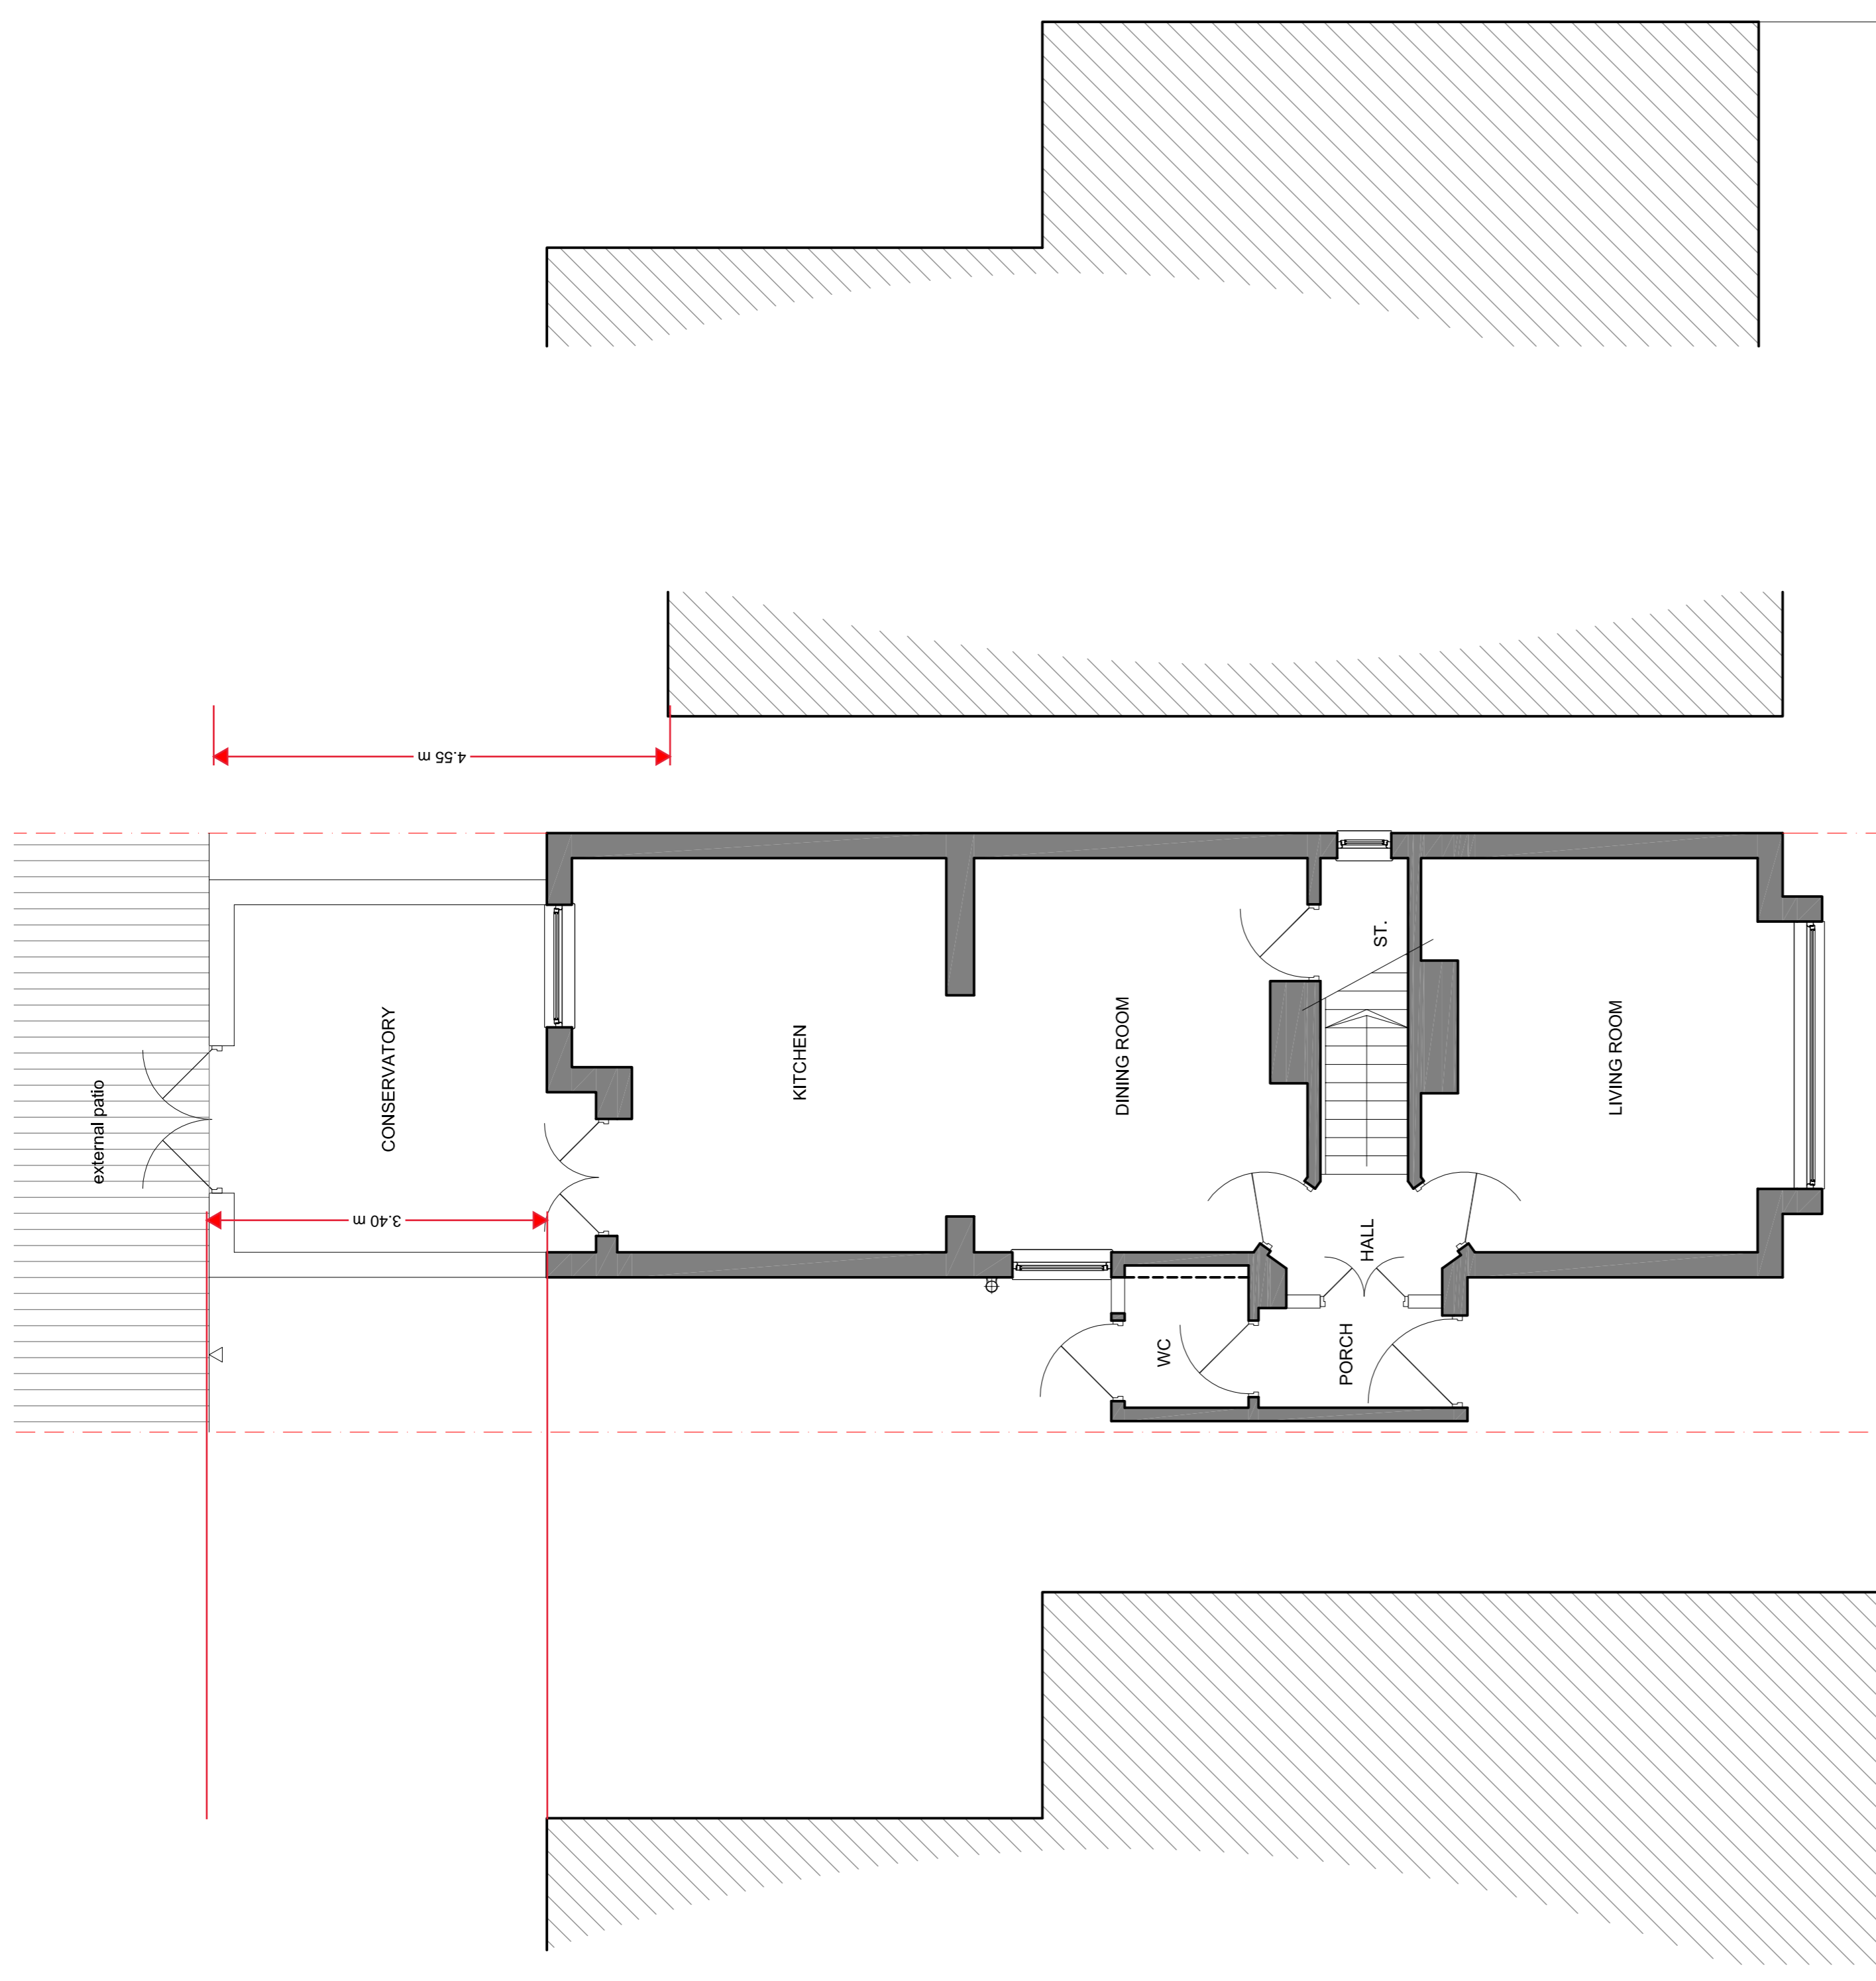


Ground Floor Plan

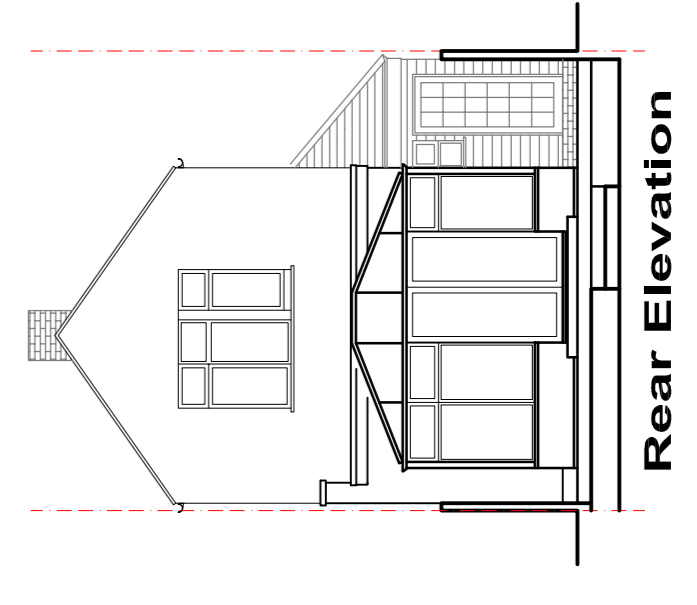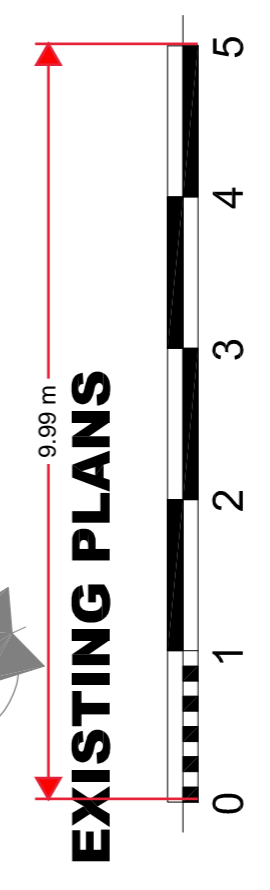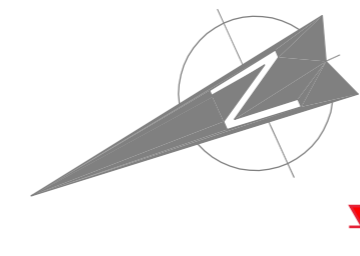

Rear Elevation

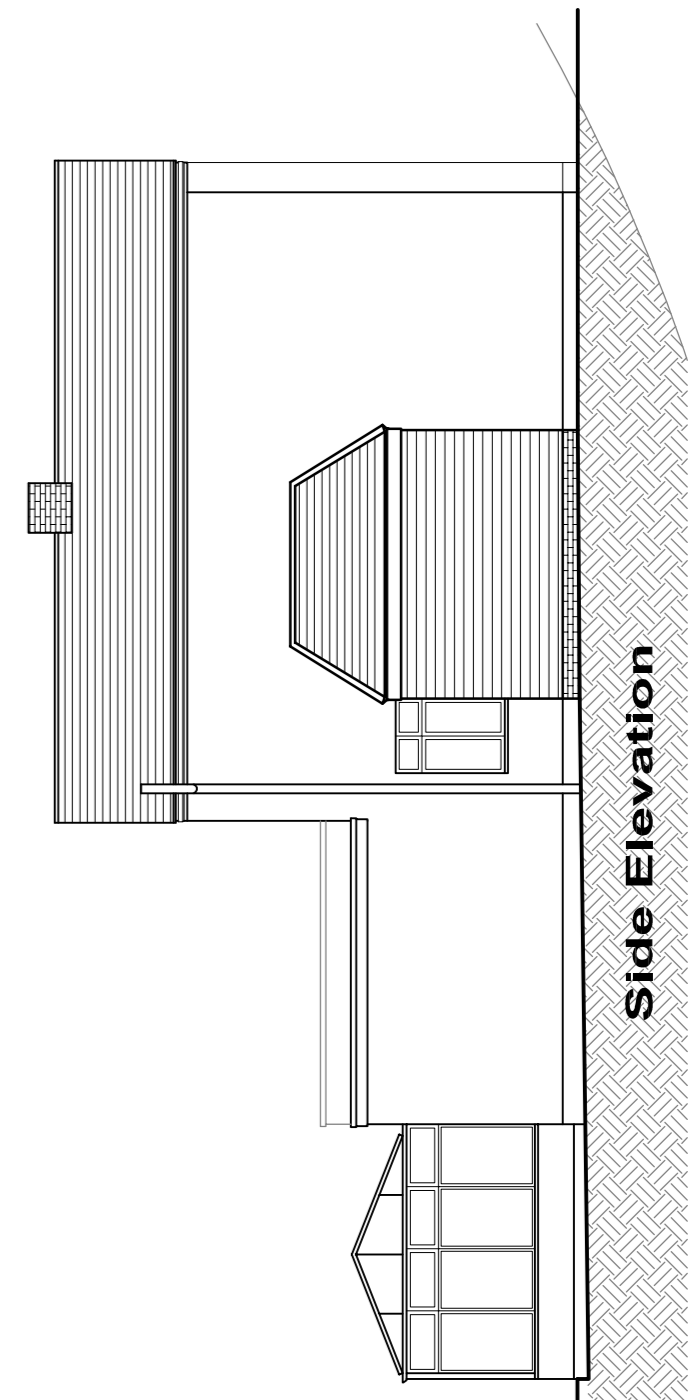


Side Elevation

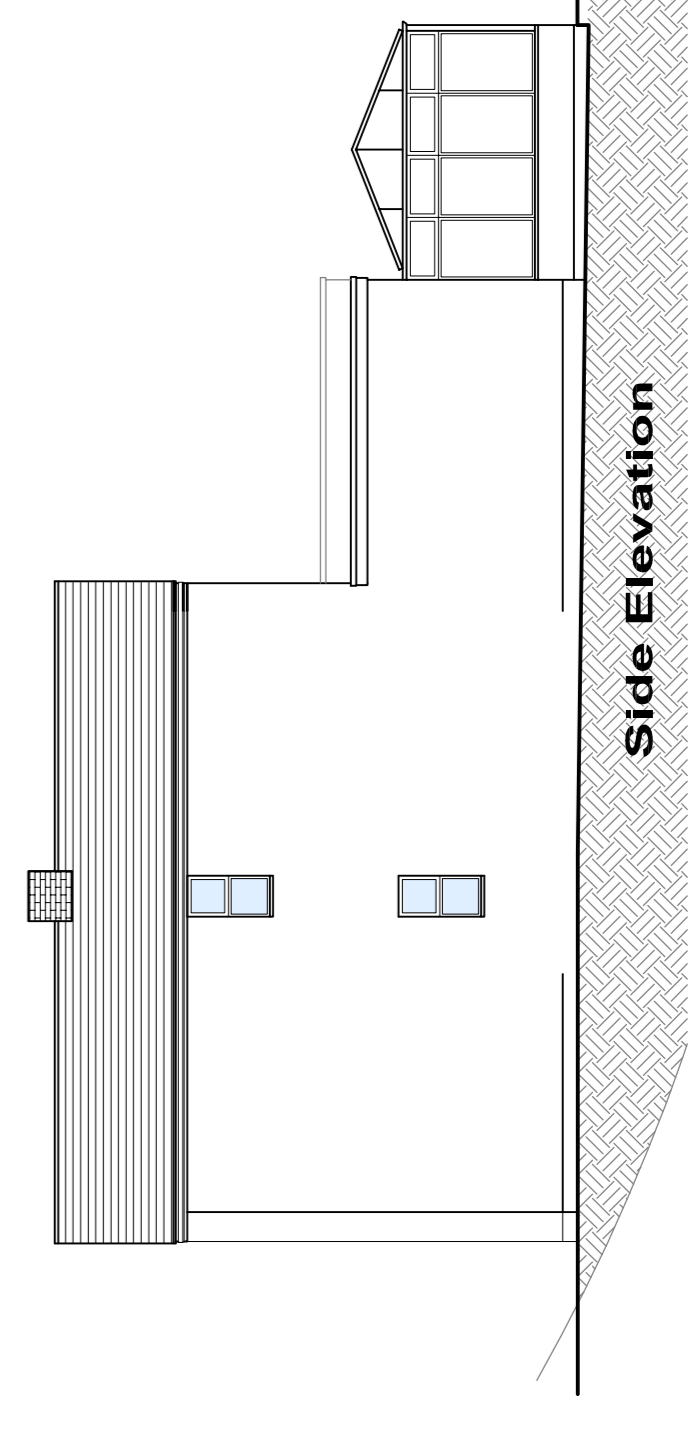

Side Elevation

EXISTING ELEVATIONS

 

knightrix architects  
 suite 1  
 630-634 london road  
 westcliff on sea  
 essex  
 ss0 9hw

t 01702 715517  
 e mail@knightrix.com  
 w www.knightrix.com

Client: Mr P Mavin  
 Project: 17 Underwood Square  
 Description: Proposed Extensions Existing Plans & Elevations

Sheet: Draft Design  
 Scale: 1:50/100  
 nr: 28.03.23  
 Job number: 1715  
 Drawing no: 010  
 Revision: -