




Proposed Section  
Scale 1:50 @ A1

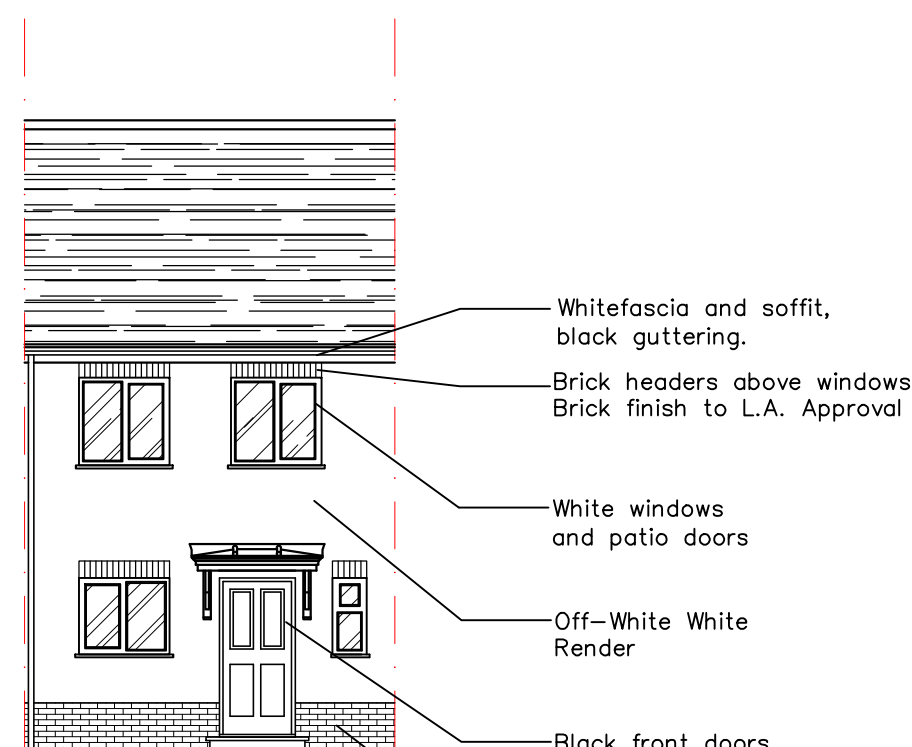

Proposed Front Elevation  
Scale 1:100 @ A1

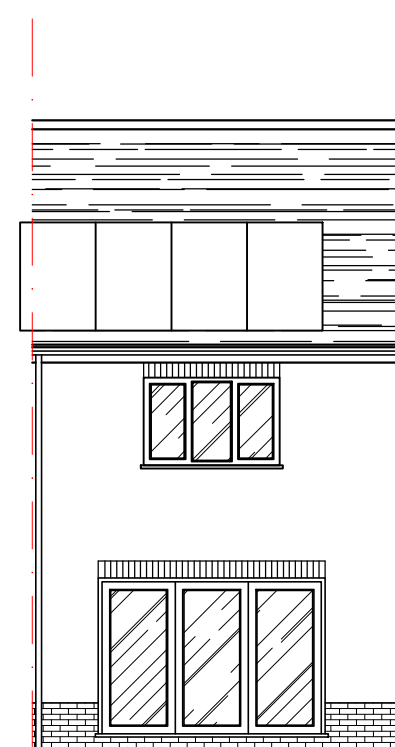


Proposed Rear Elevation  
Scale 1:100 @ A1

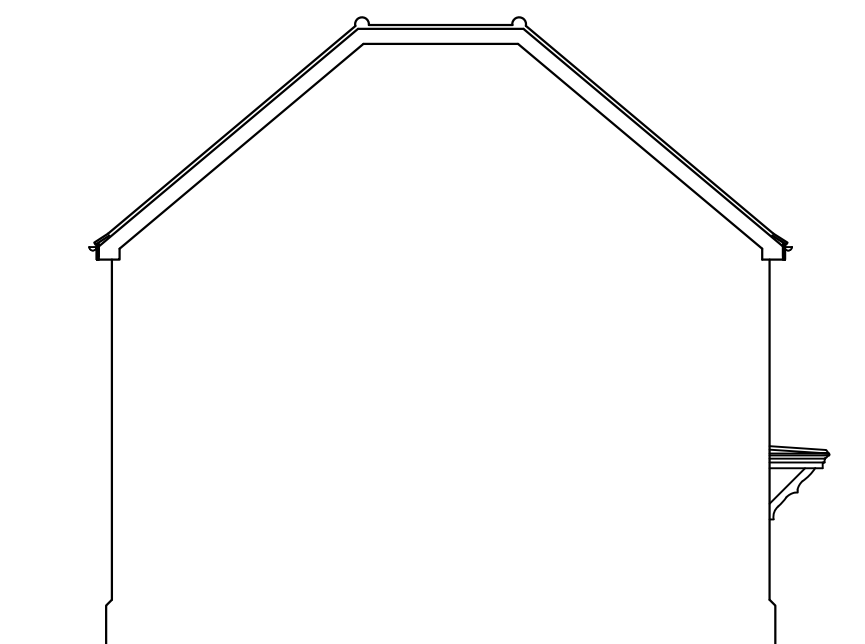


Proposed Side Elevation  
Scale 1:100 @ A1

2 0 2 4 6 8 10  
Scale Bar - 1:100 @ A1

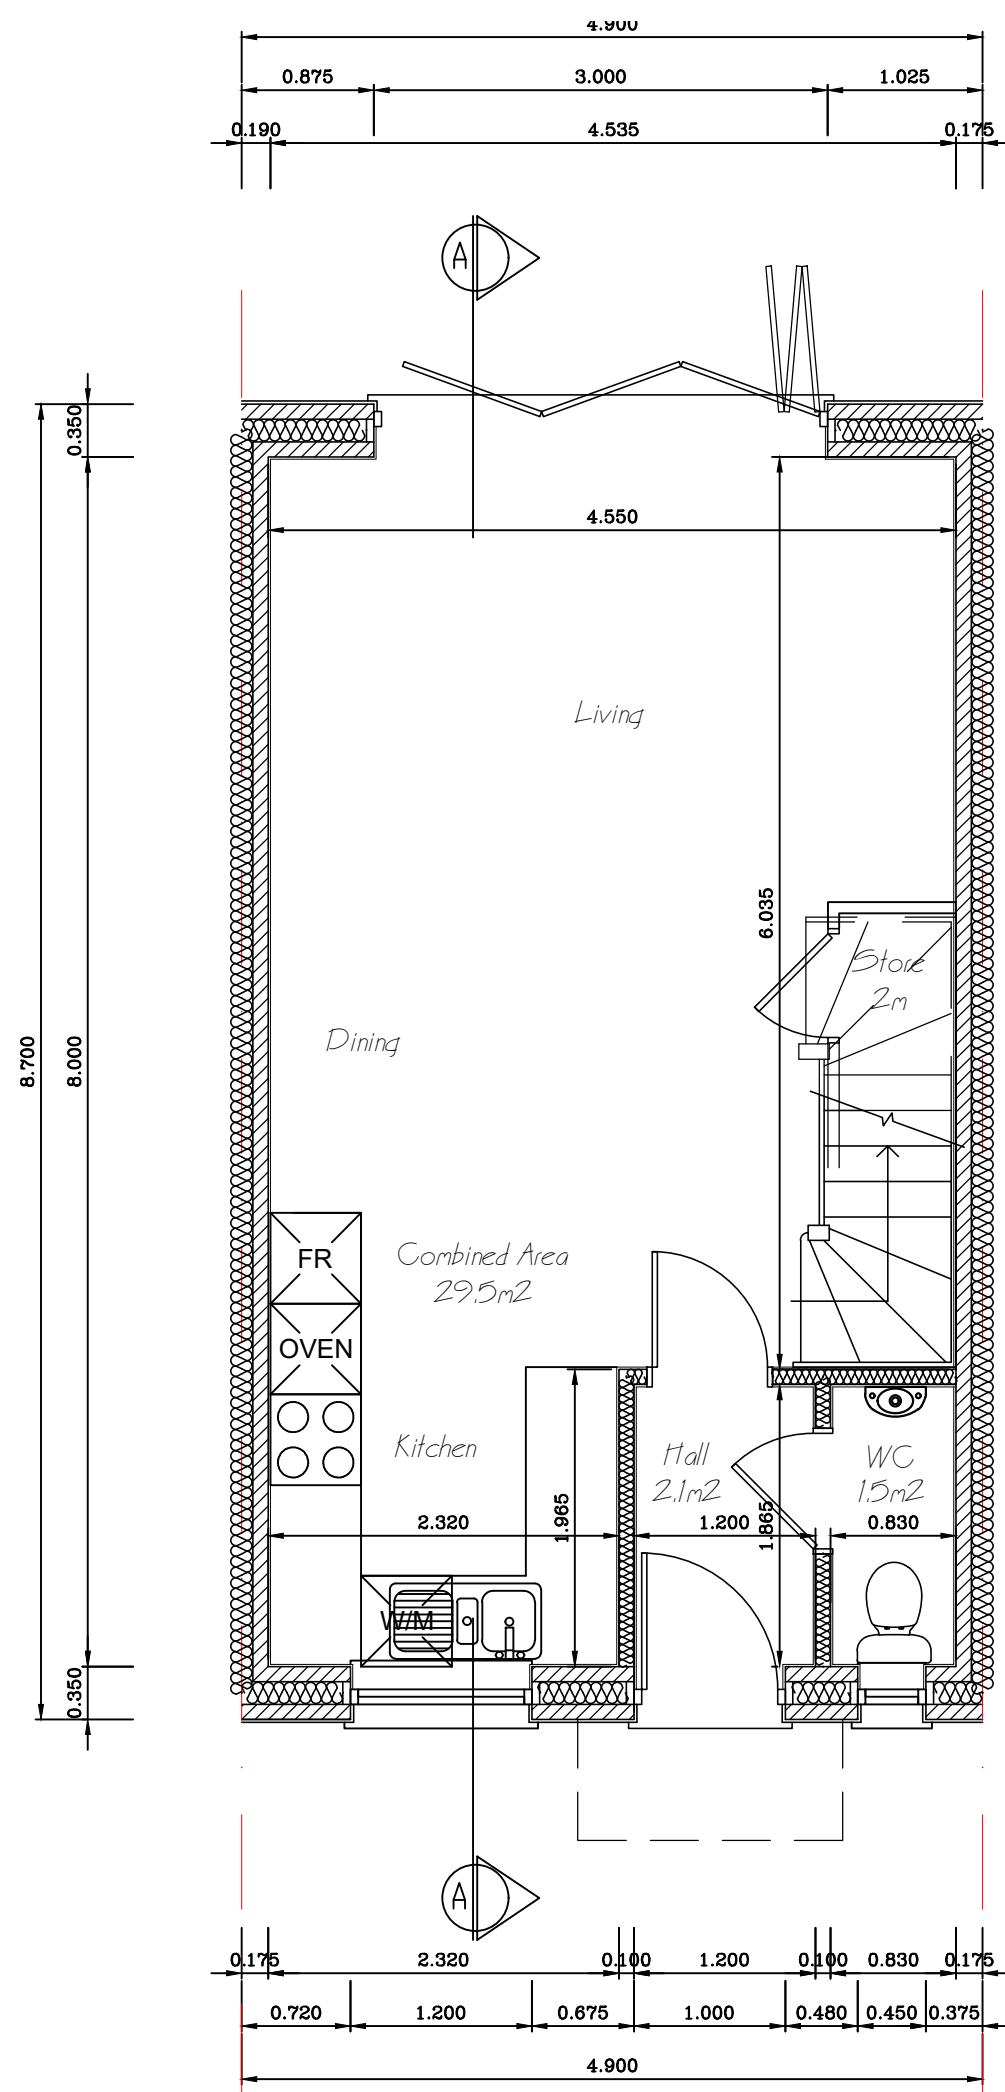


Proposed Ground Floor  
Scale 1:50 @ A1

1 0 1 2 3 4 5  
Scale Bar - 1:50 @ A1

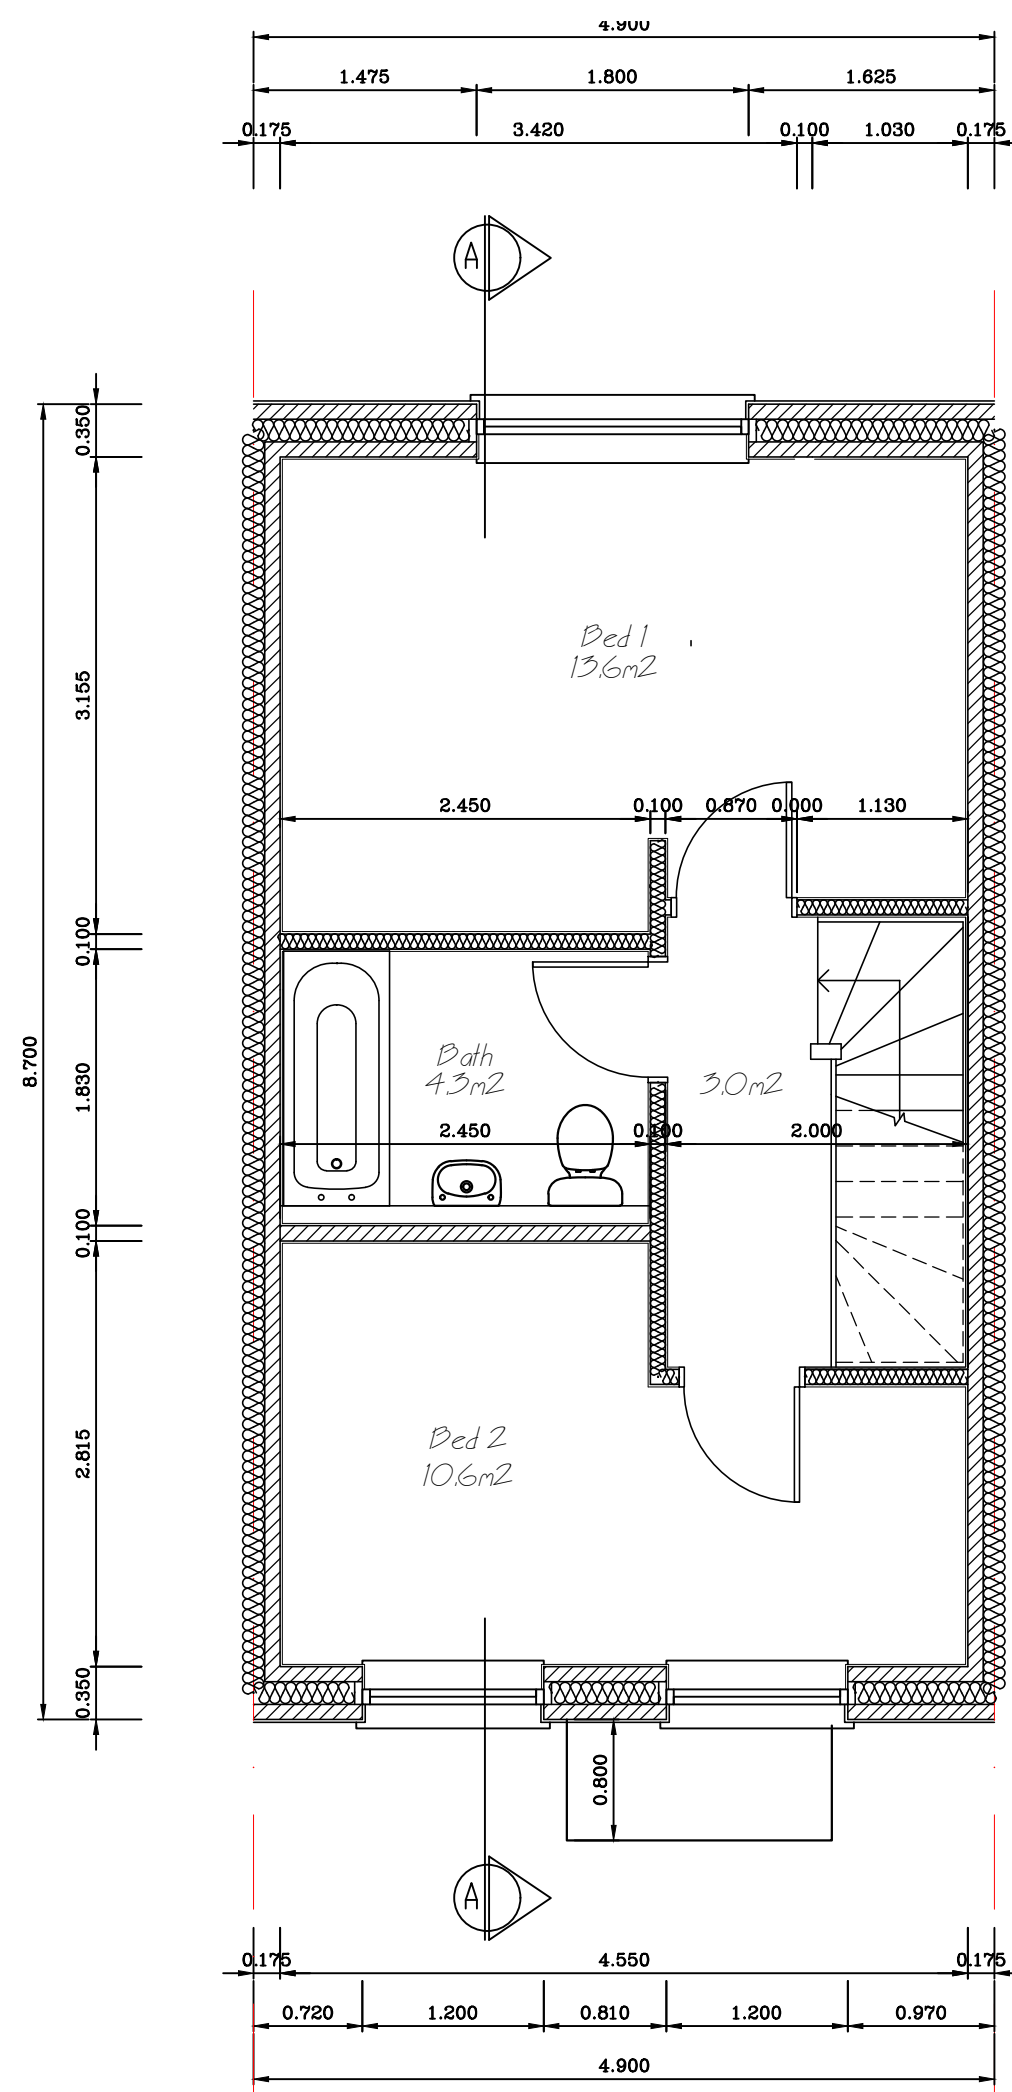


Proposed First Floor  
Scale 1:50 @ A1

Total Area  
72 sqm

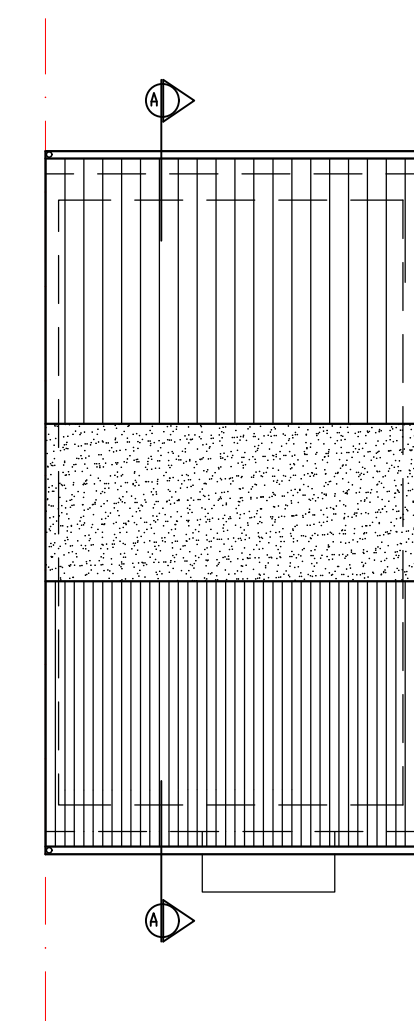

Proposed Roof  
Scale 1:100 @ A1

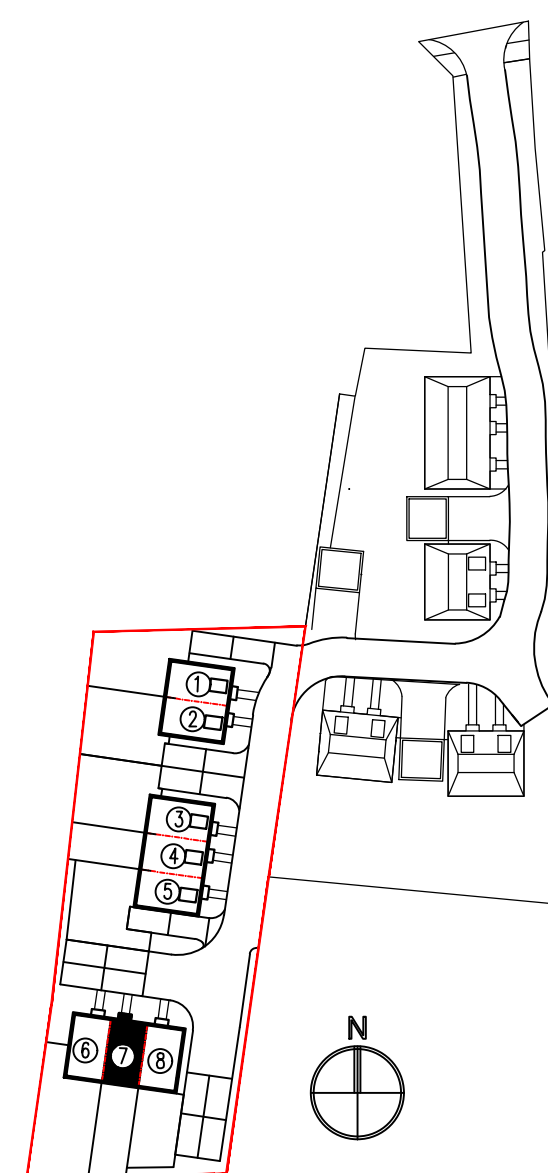

PROJECT:  
2 Smallholdings, Eastwoodbury Lane  
Southend-on-Sea, Essex, SS2 6UZ

TITLE:  
2-Bedroom Semi House II  
Proposed Layouts, Section & Elevations

SCALE: As shown DATE: MAY 2023

Drawing No. 1540-06 REV: D

Copyright of this drawing shall remain the property of Breley Design Limited. It may not be used in whole or part by any other parties for any other purpose without prior consent. All dimensions to be checked on site and any discrepancies reported to Breley Design Limited before work commences.

**BRELEY**  
DESIGN LTD  
Breley Design Ltd, Harrier House  
Aviation Way, Southend on Sea  
Essex SS2 6UN, England  
Telephone: +44 (0)1702 541300  
Facsimile: +44 (0)1702 541323  
Email: info@breleydesign.com