




Proposed Section
Scale 1:50 @ A1

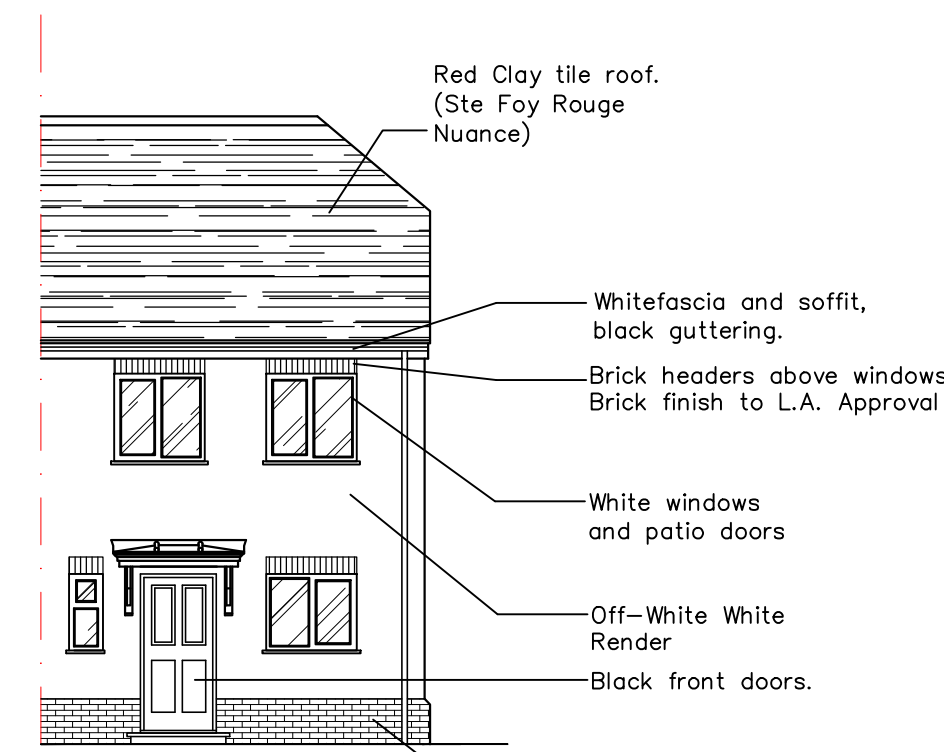



Proposed Front Elevation
Scale 1:100 @ A1

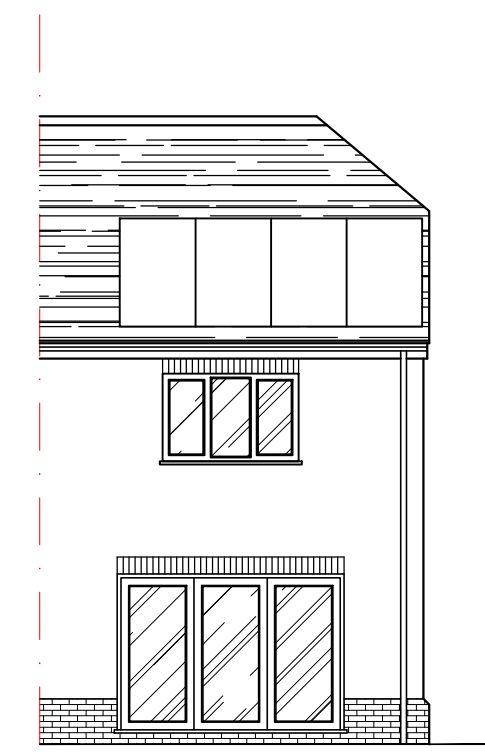


Proposed Rear Elevation
Scale 1:100 @ A1

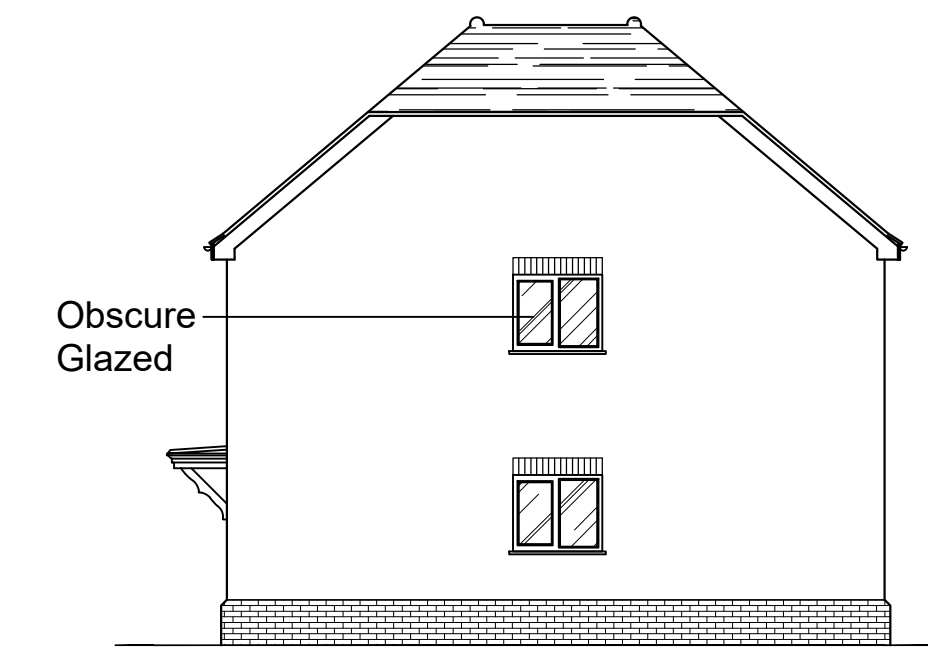

Proposed Side Elevation
Scale 1:100 @ A1

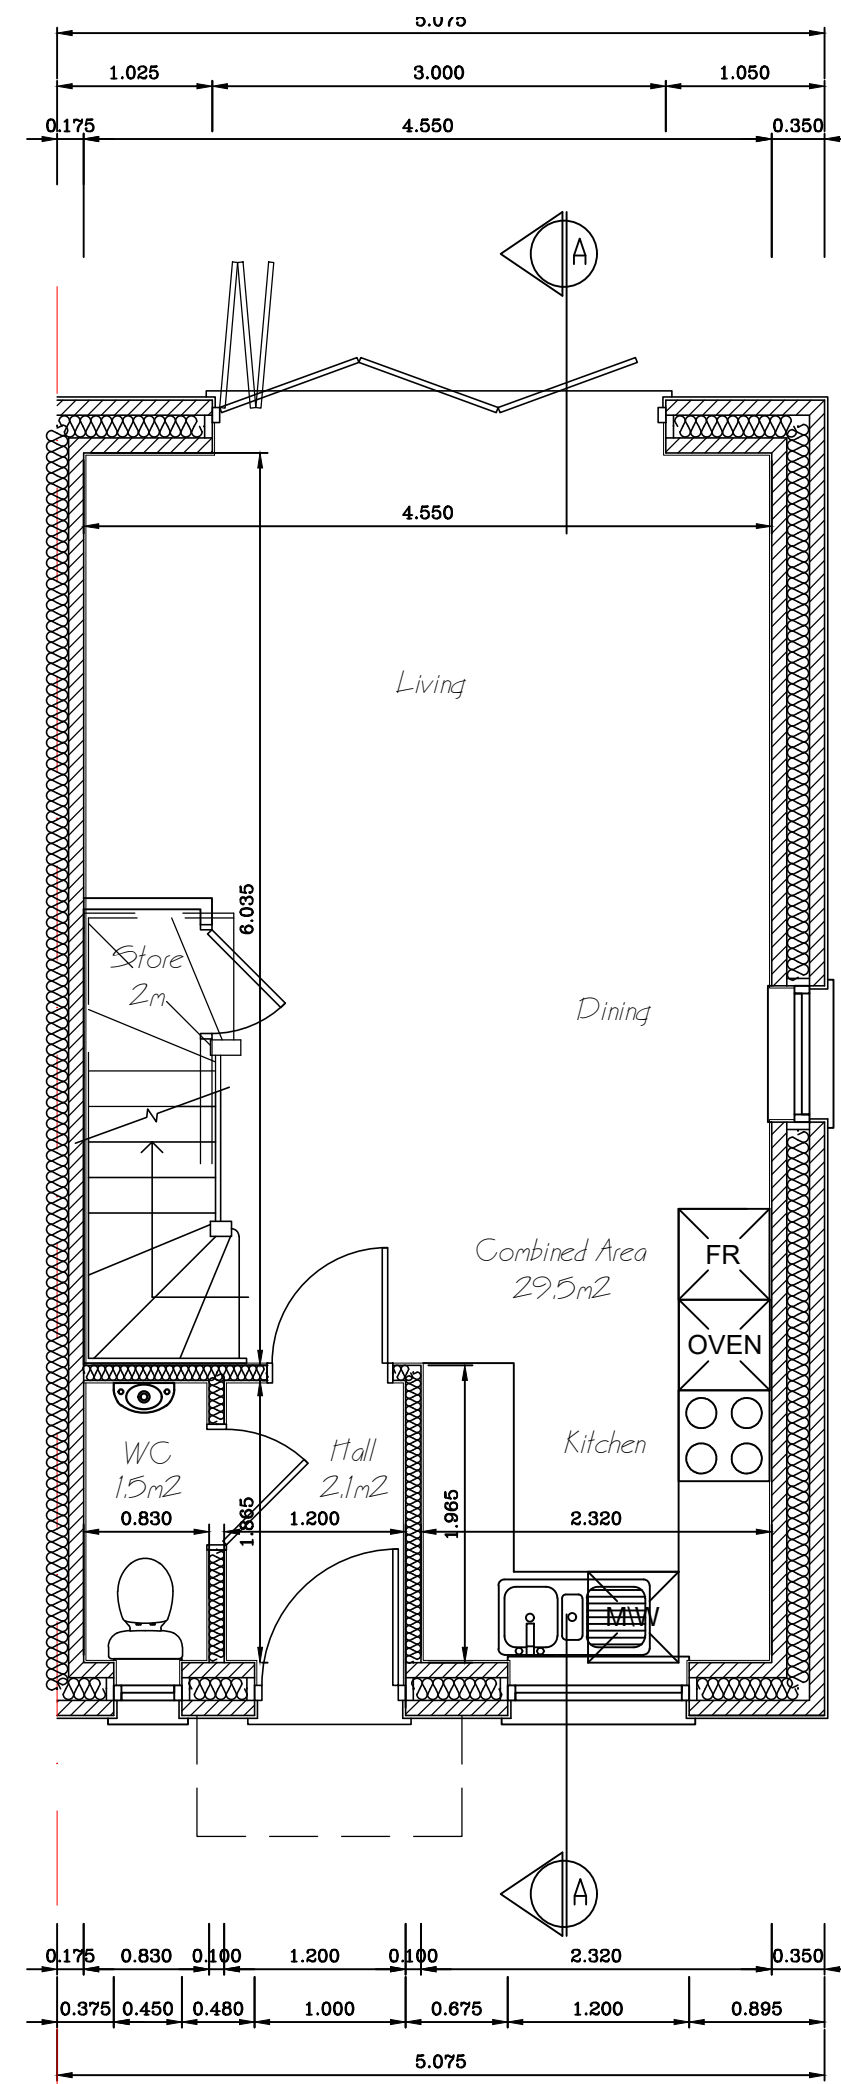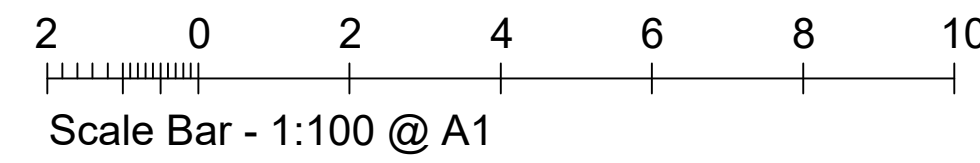


Proposed Ground Floor
Scale 1:50 @ A1


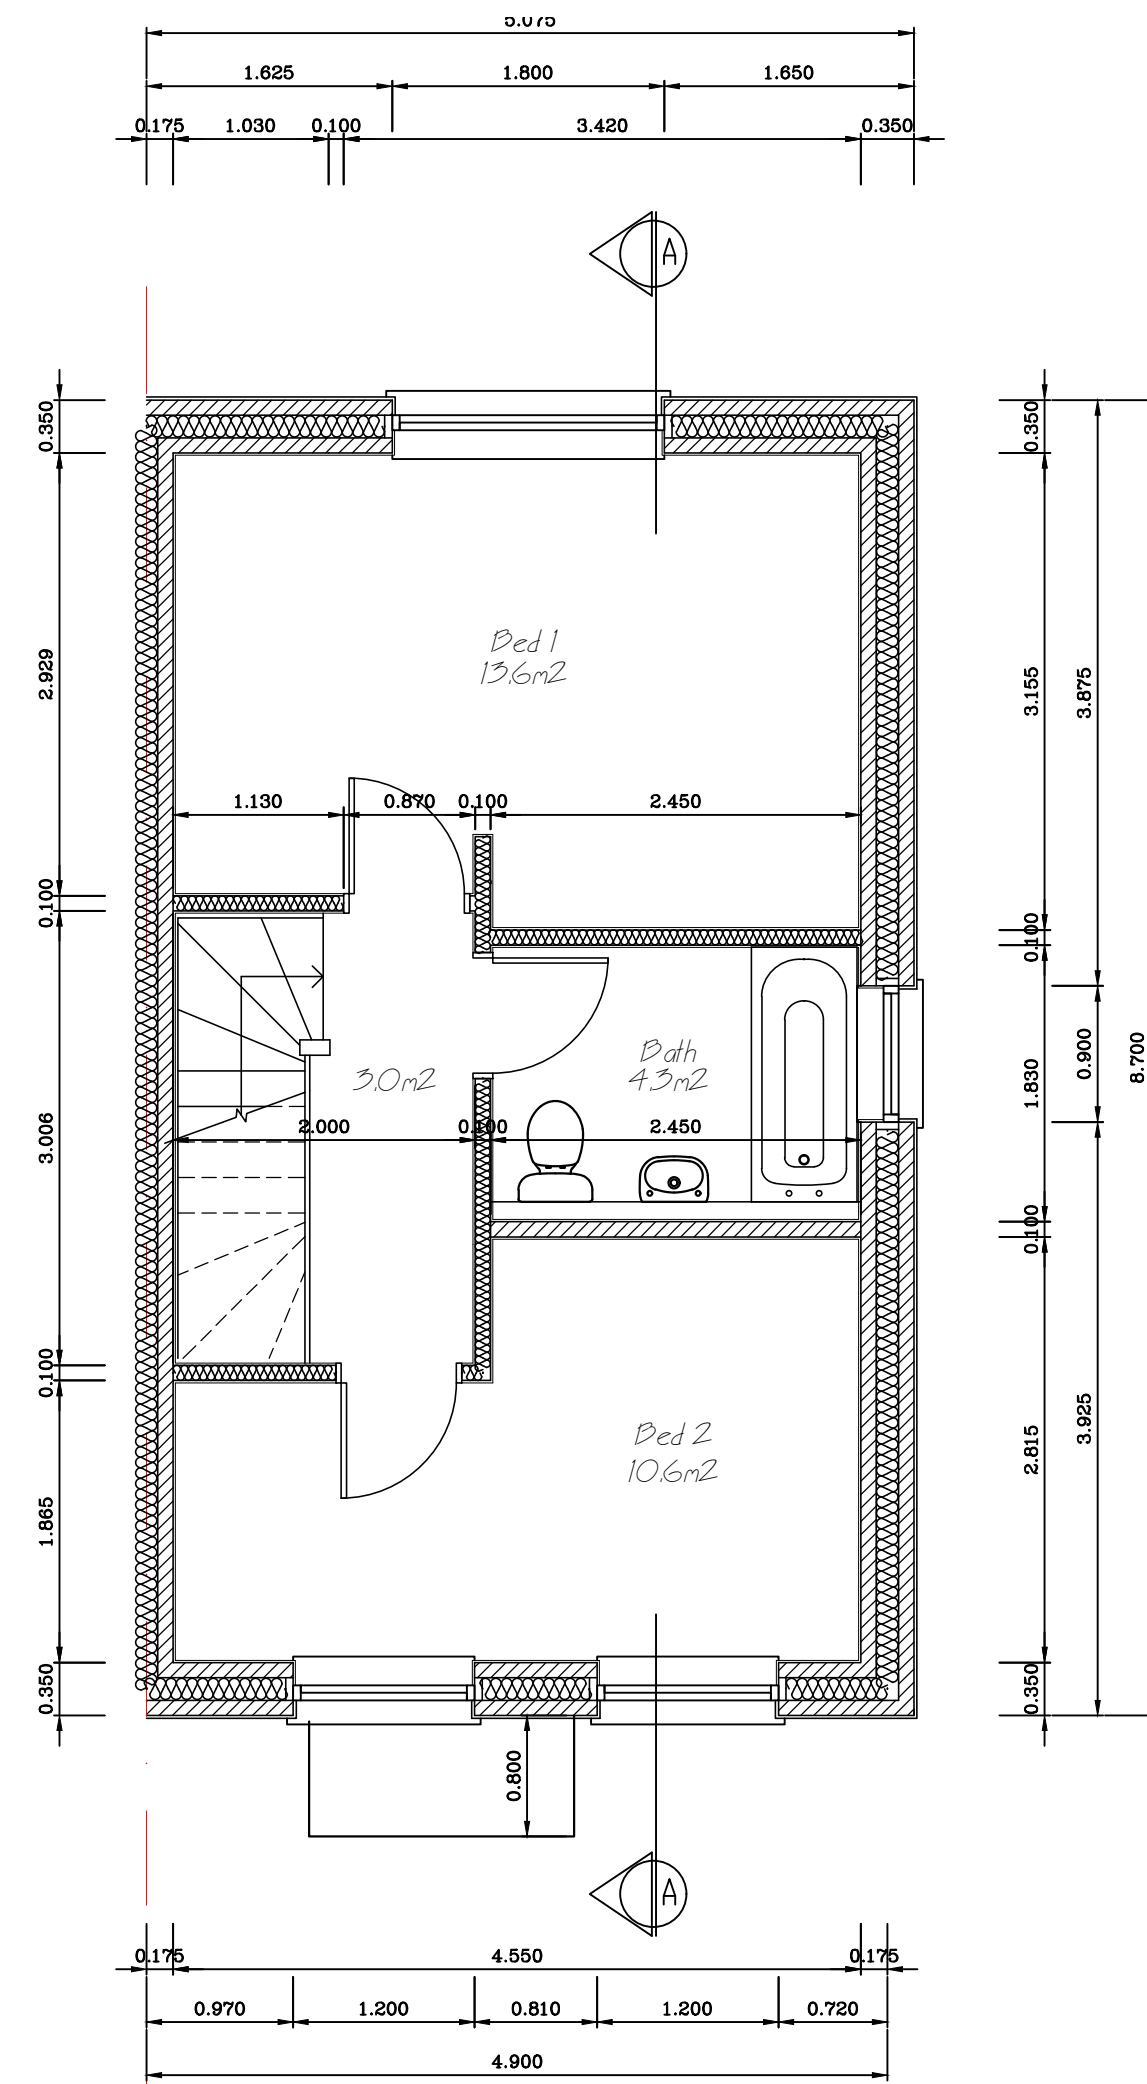


Proposed First Floor
Scale 1:50 @ A1


Total Area
72 sqm

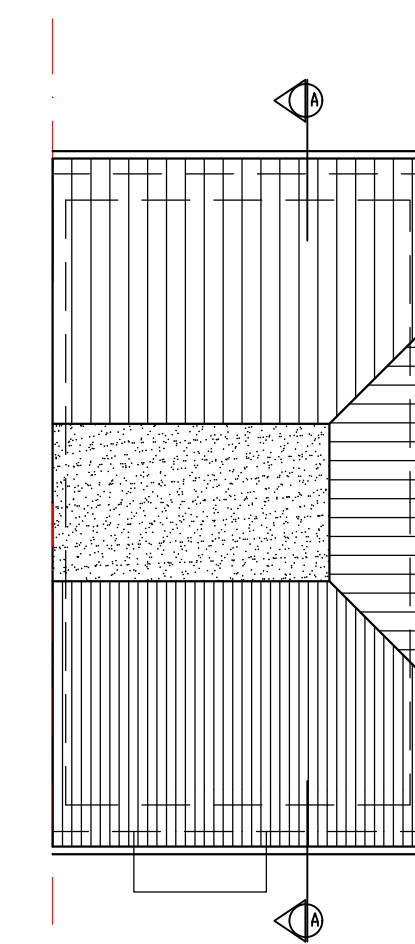

Proposed Roof
Scale 1:100 @ A1

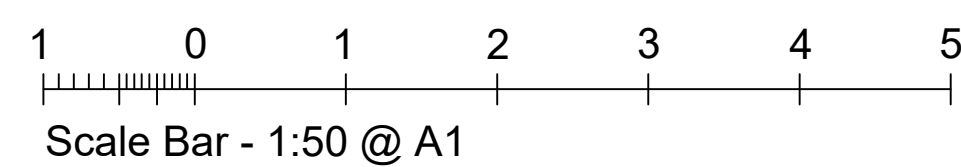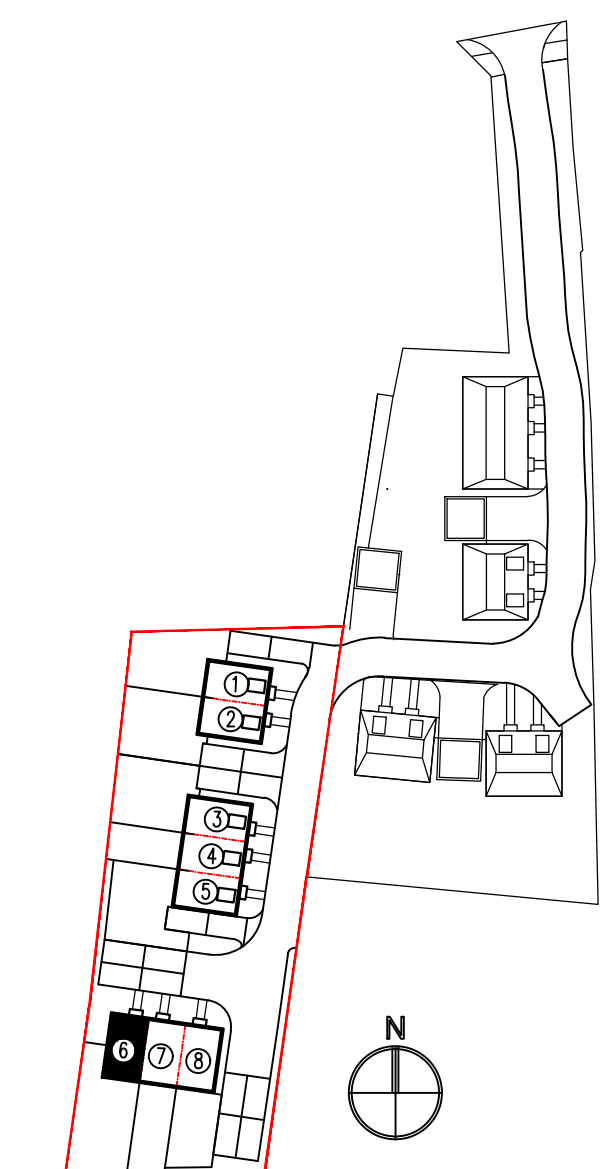

| | |
|---|-------------------|
| PROJECT: 2 Smallholdings, Eastwoodbury Lane Southend-on-Sea, Essex, SS2 6UZ | |
| TITLE: 2-Bedroom Semi House Proposed Layouts, Section & Elevations | |
| SCALE: As shown | DATE: NOV 2023 |
| Drawing No. 1540-13 | REV. |

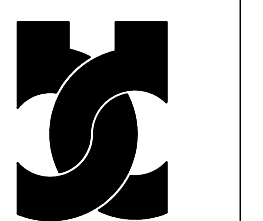

Breley Design Ltd, Harrier House
Aviation Way, Southend on Sea
Essex SS2 6UN, England
Telephone: +44 (0)1702 541300
Facsimile: +44 (0)1702 543123
Email: info@breleydesign.com

Copyright of this drawing shall remain the property of Breley Design Limited. It may not be used in whole or part by any other parties for any other purpose without prior consent. All dimensions to be checked on site and any discrepancies reported to Breley Design Limited before work commences.