

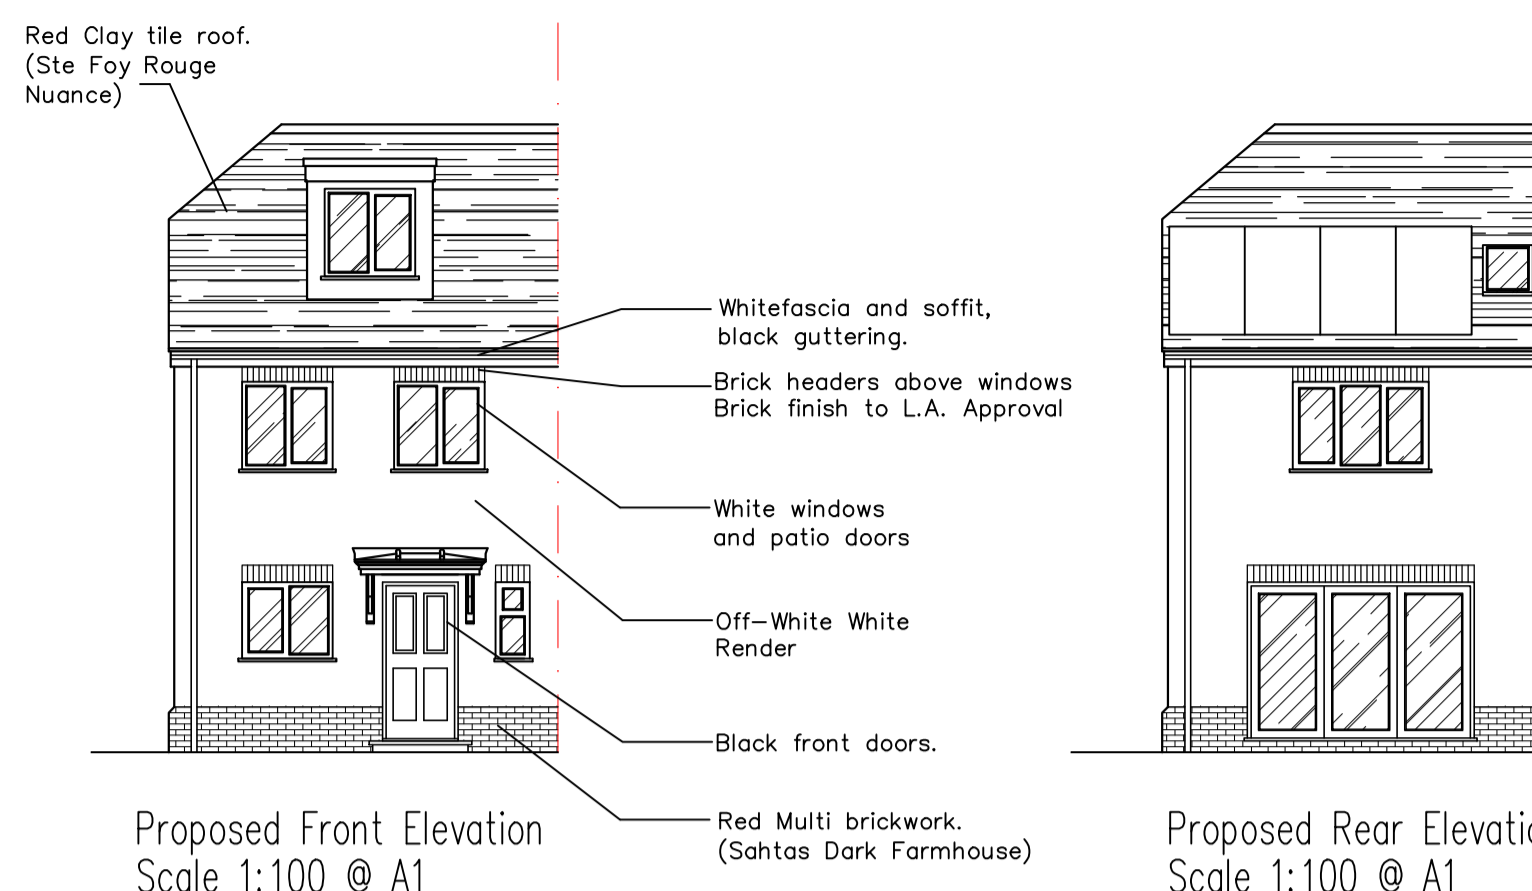


Proposed Section Scale 1:50 @ A1

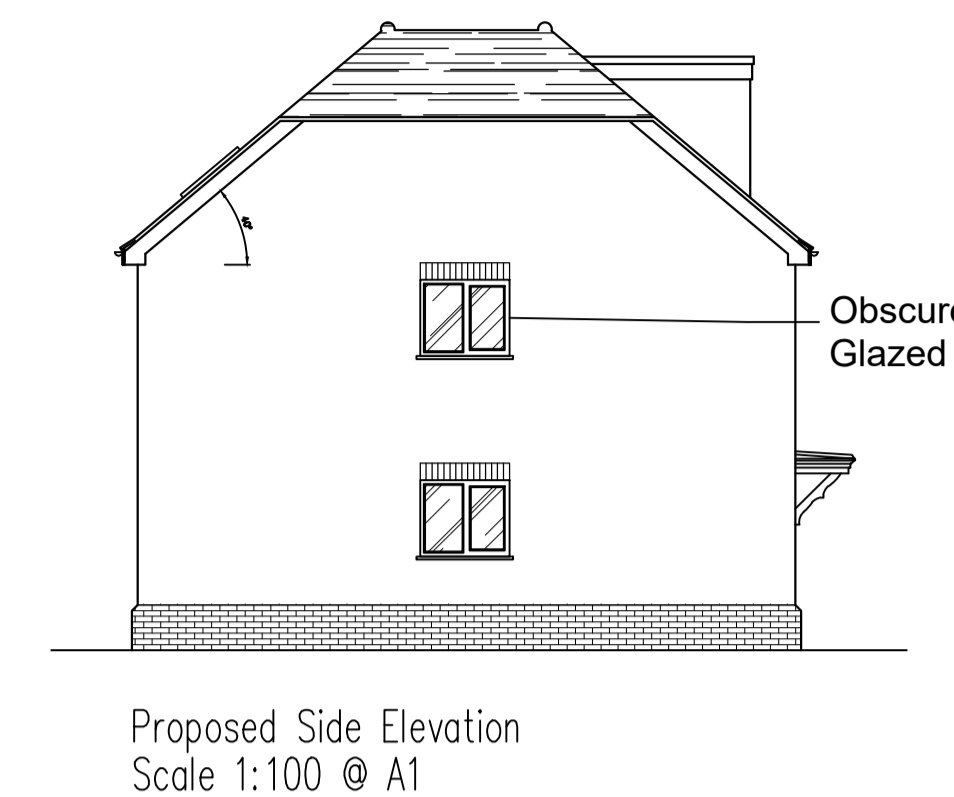


Proposed Front Elevation Scale 1:100 @ A1


Proposed Rear Elevation Scale 1:100 @ A1

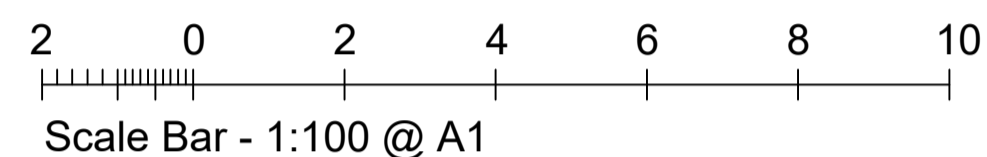


Proposed Side Elevation Scale 1:100 @ A1

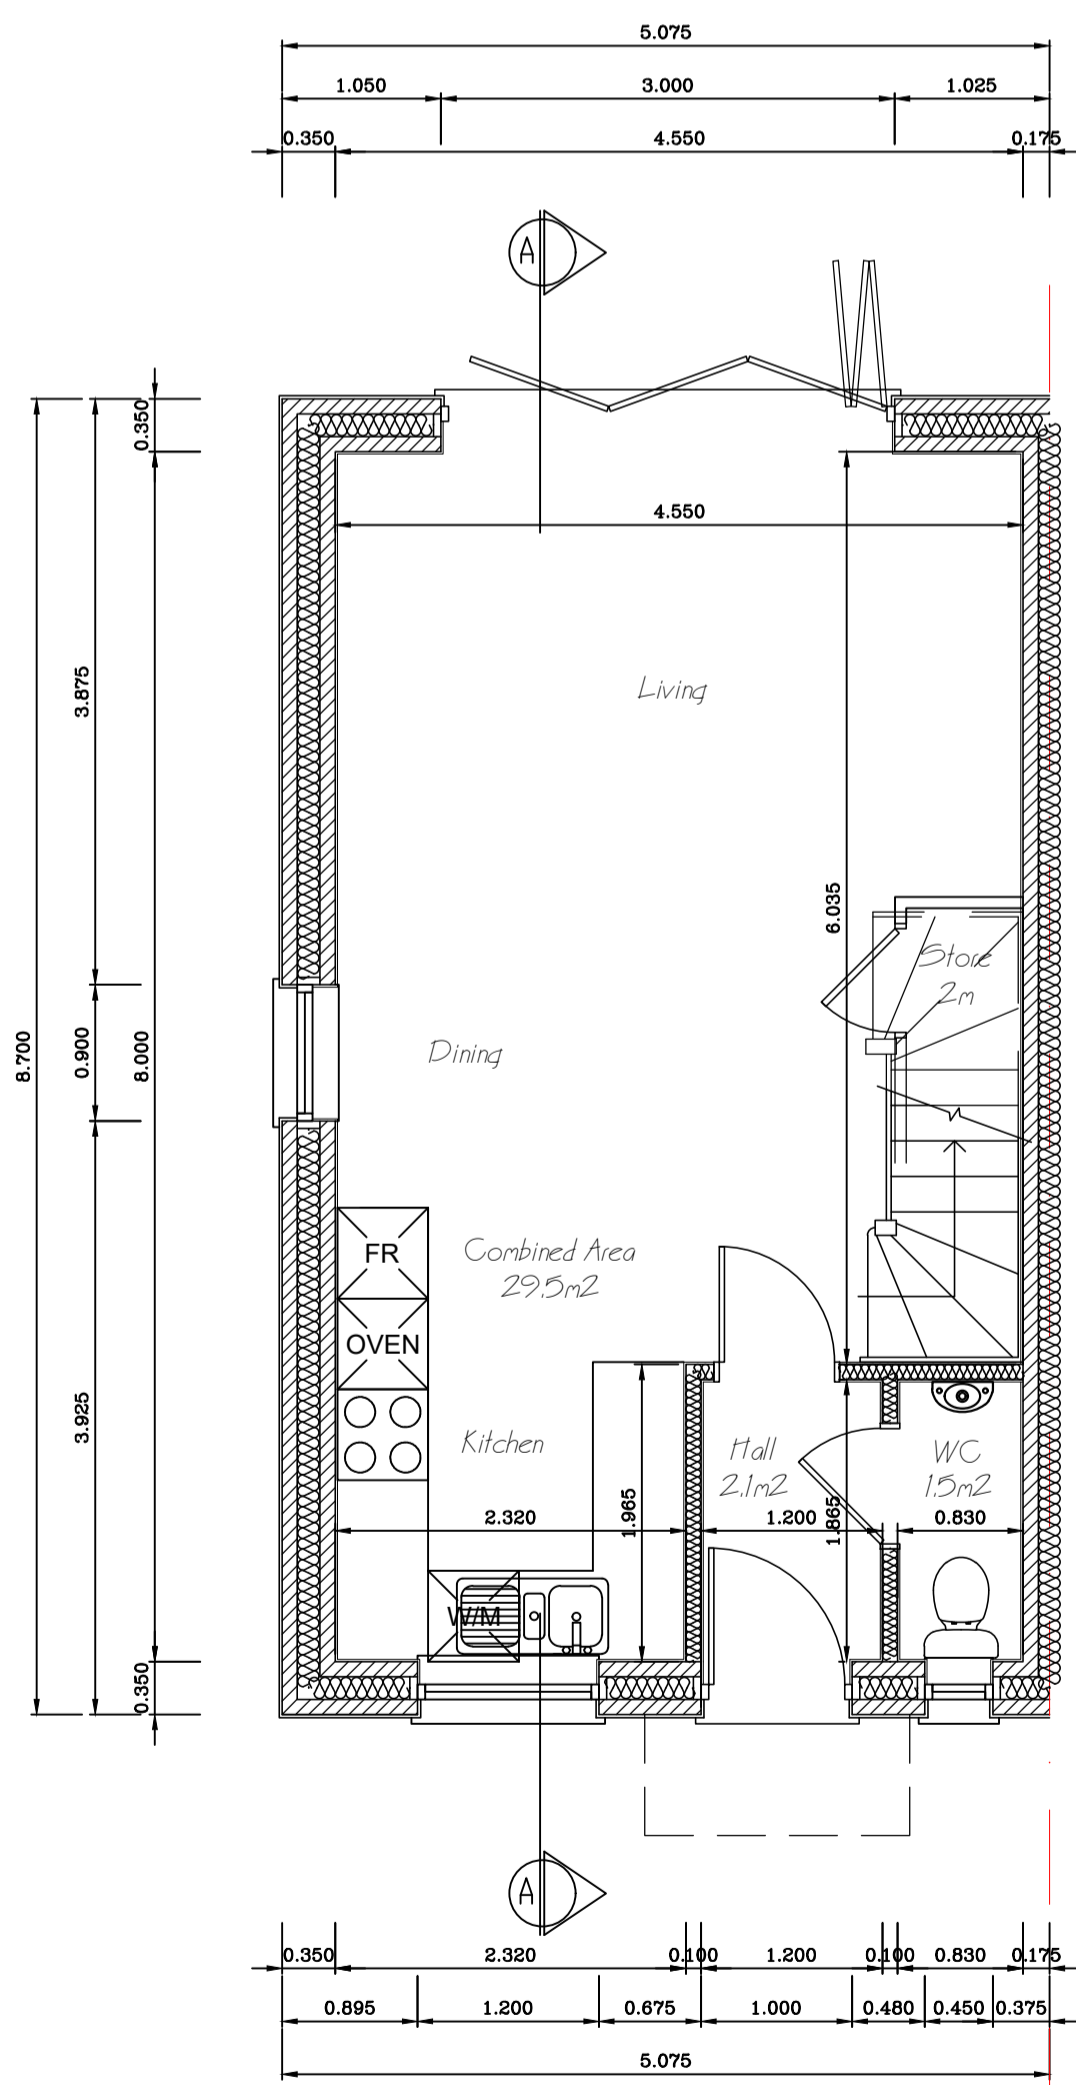


Proposed Ground Floor Scale 1:50 @ A1

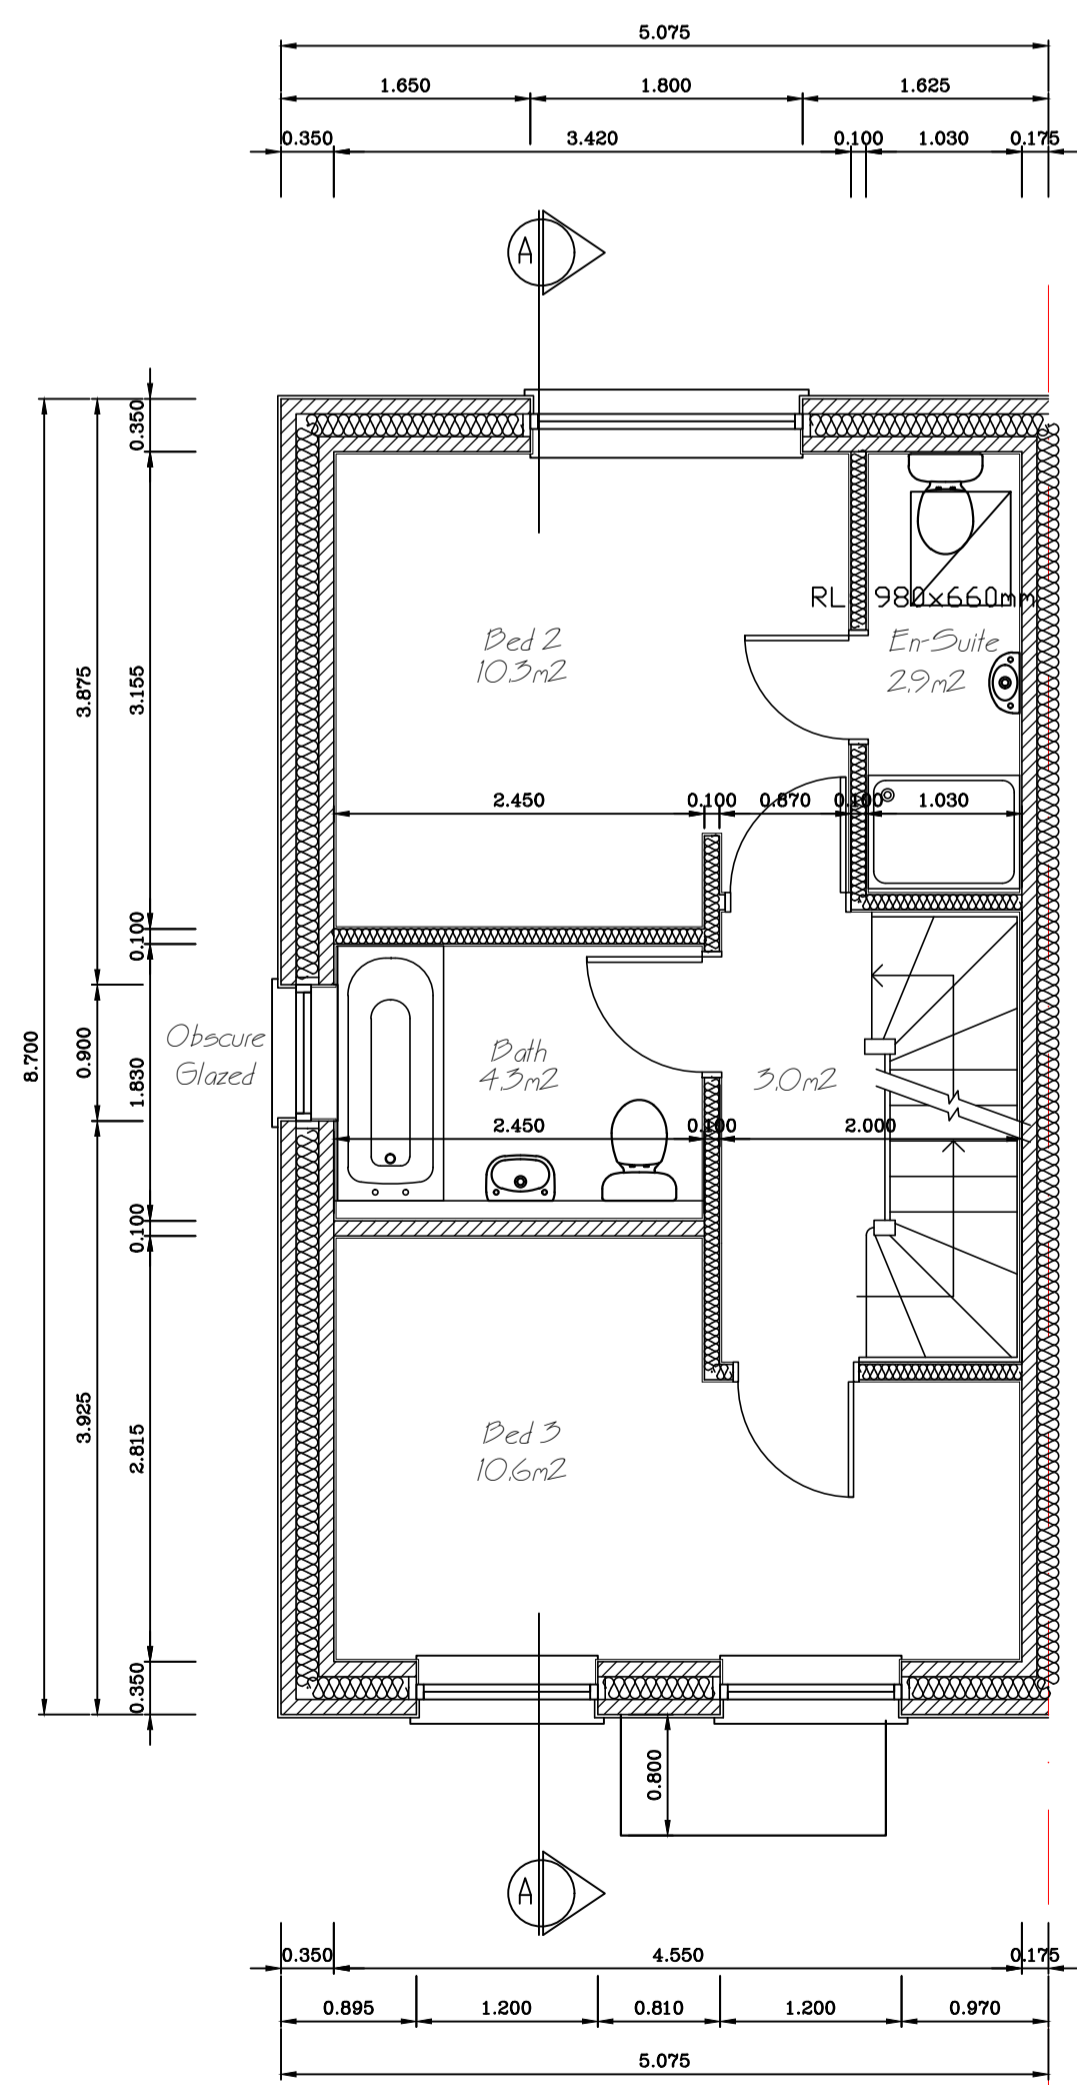


Proposed First Floor Scale 1:50 @ A1

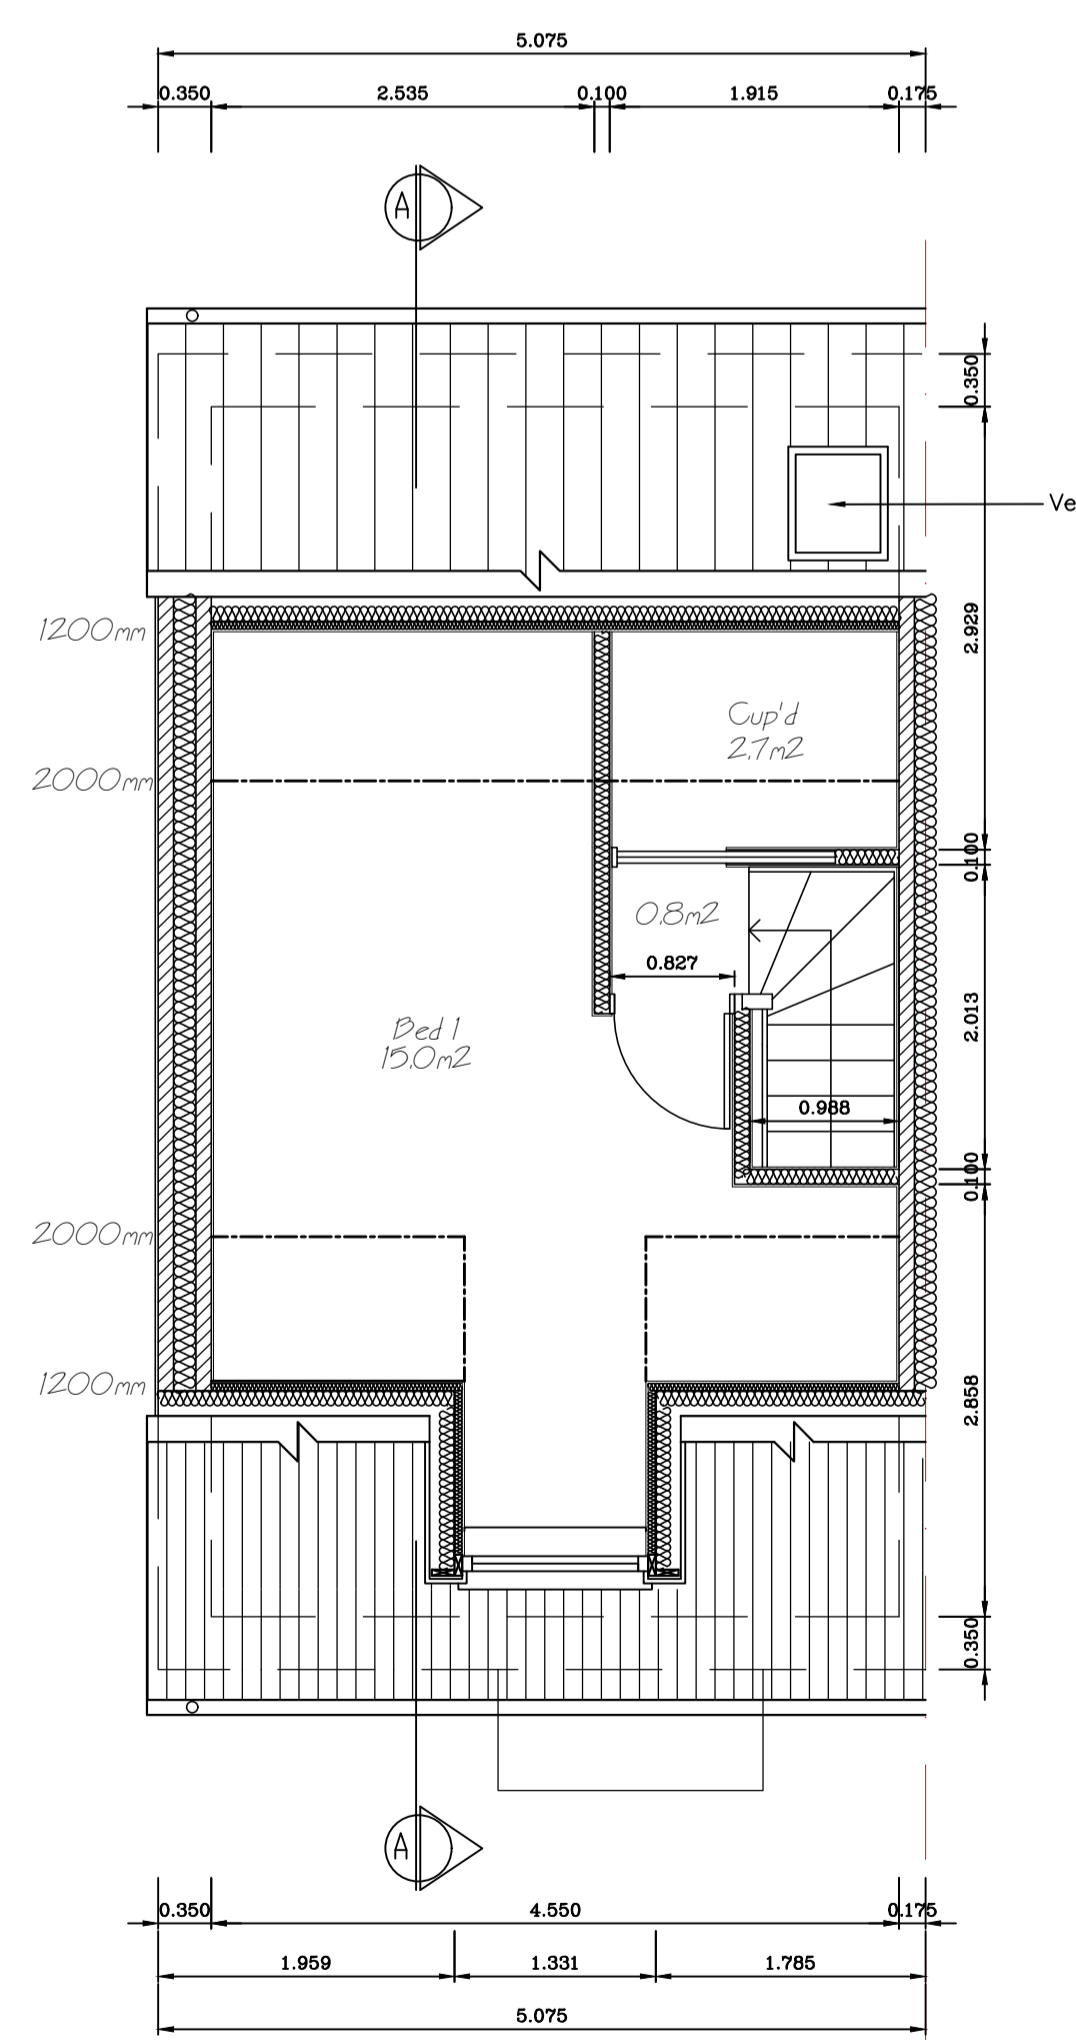



Proposed Second Floor Scale 1:50 @ A1

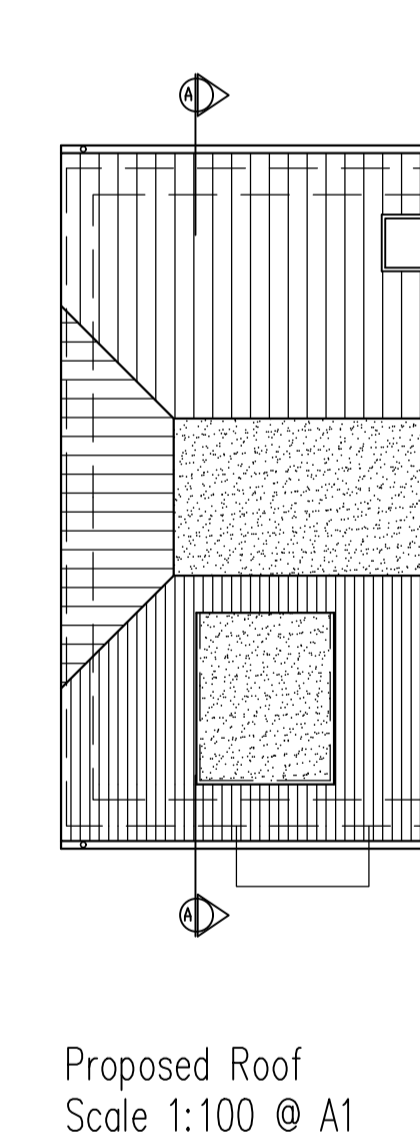

Proposed Roof Scale 1:100 @ A1

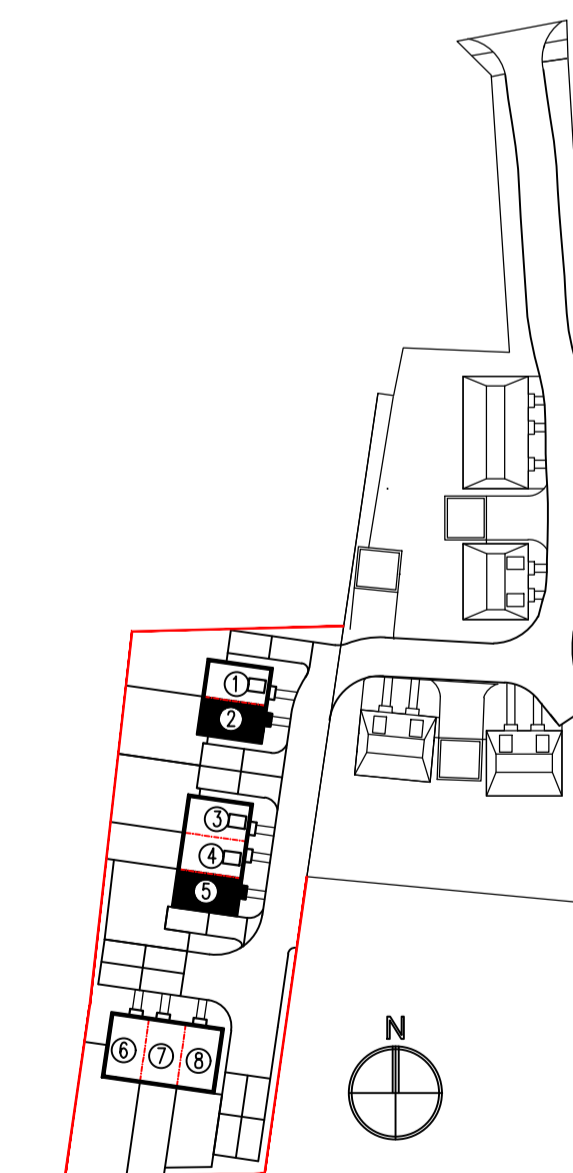

Total Area 94.14 sqm

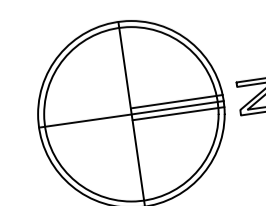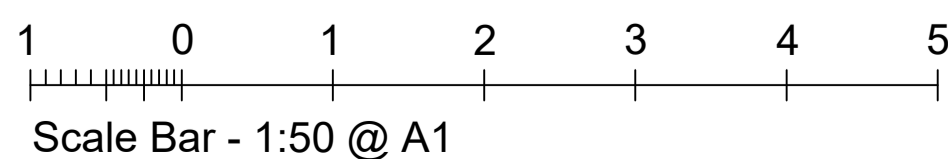

PROJECT: 2 Smallholdings, Eastwoodbury Lane Southend-on-Sea, Essex, SS2 6UZ	
TITLE: 3-Bedroom Semi House Proposed Layouts, Section & Elevations	
SCALE: As shown	DATE: APR 2023
Drawing No. 1540-07	REV. E

Breley Design Ltd, Harrier House
Aviation Way, Southend on Sea
Essex SS2 6UN, England
Telephone: +44 (0)1702 541300
Facsimile: +44 (0)1702 543123
Email: info@breleydesign.com

Copyright of this drawing shall remain the property of Breley Design Limited. It may not be used in whole or part by any other parties for any other purpose without prior consent. All dimensions to be checked on site and any discrepancies reported to Breley Design Limited before work commences.