

 Hatch indicates windows to be frosted and fixed shut

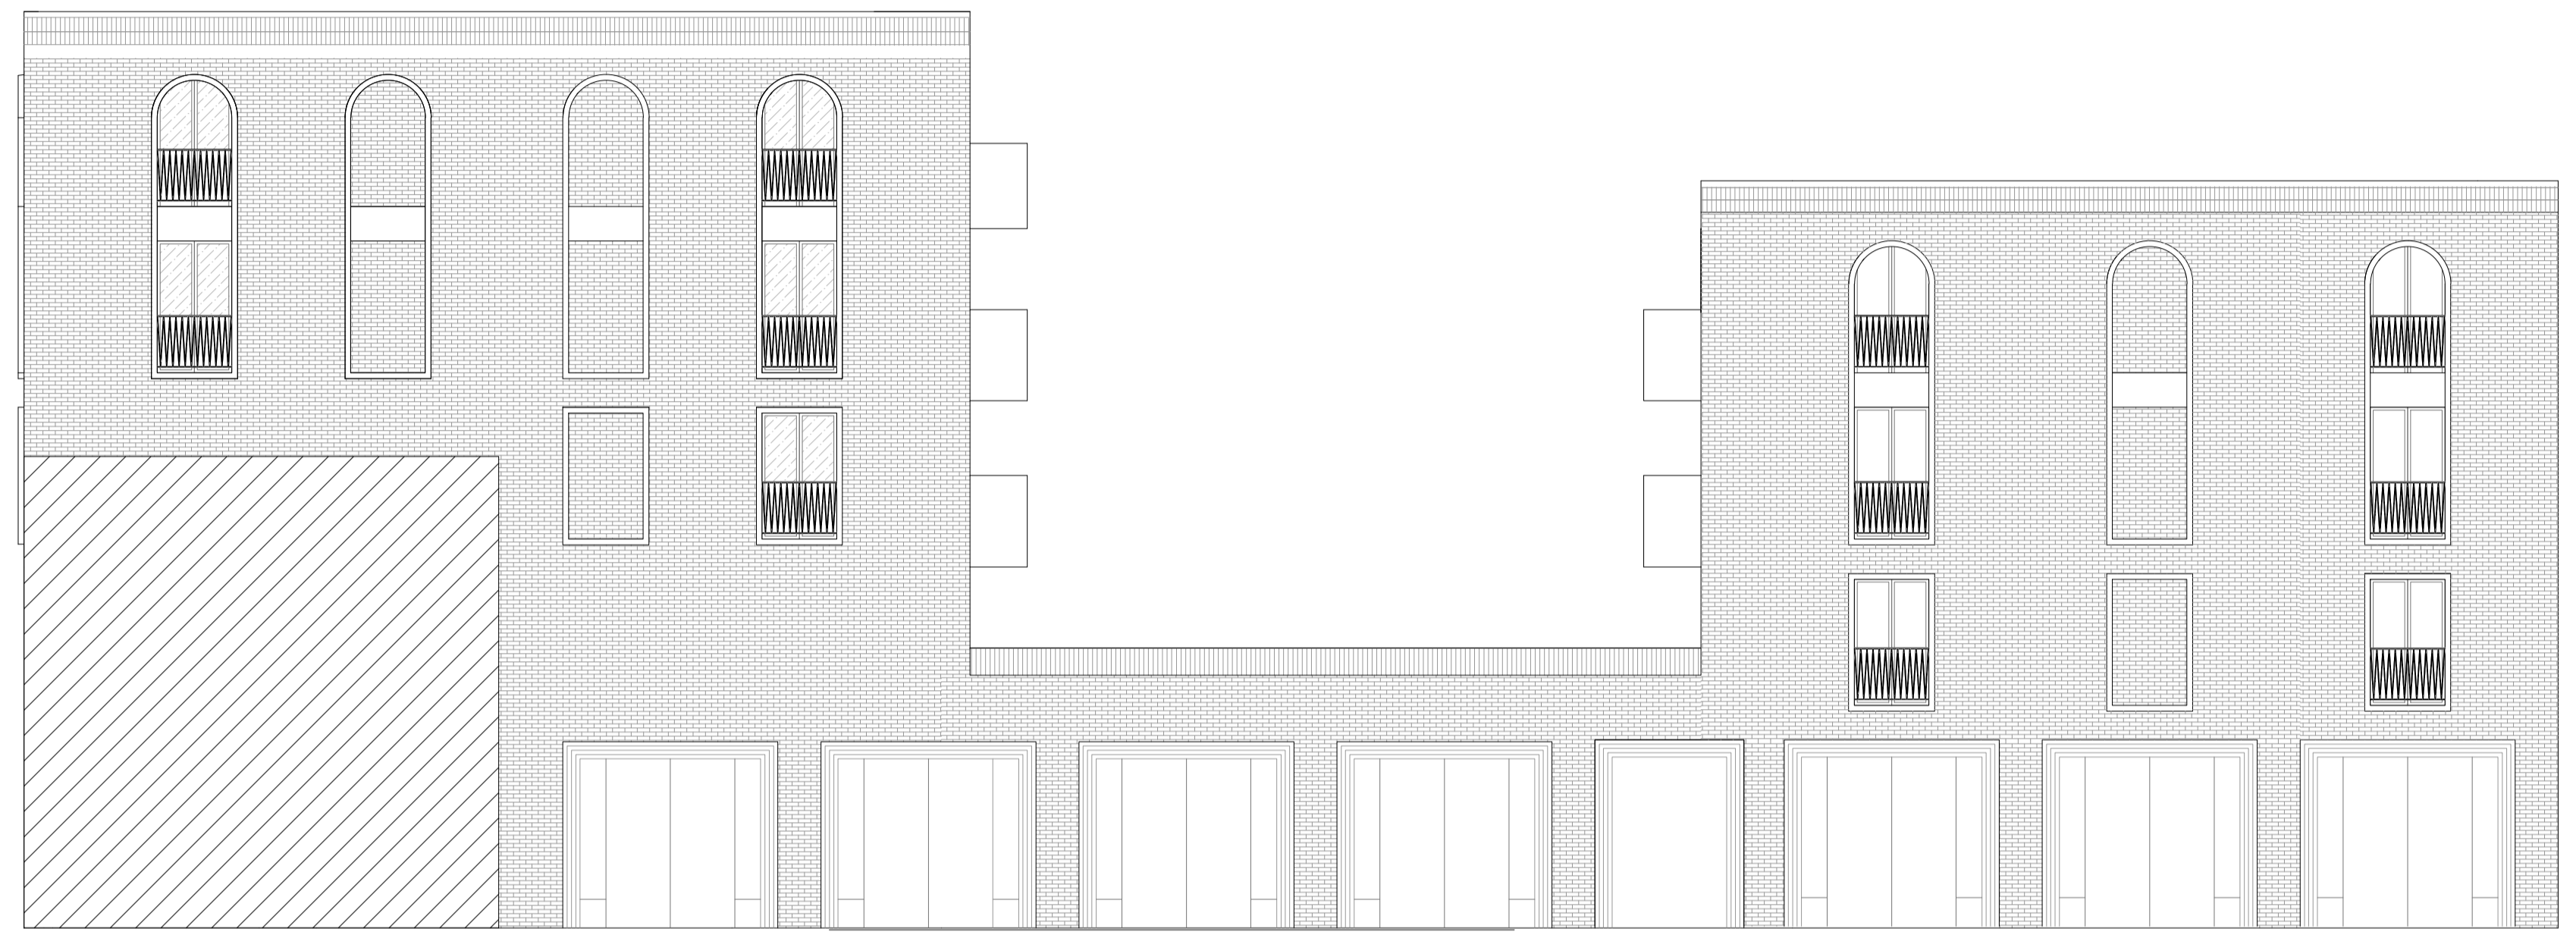

Proposed South Elevation 1:100
0 1 2 3 4 5



Proposed East Elevation 1:100
0 1 2 3 4 5

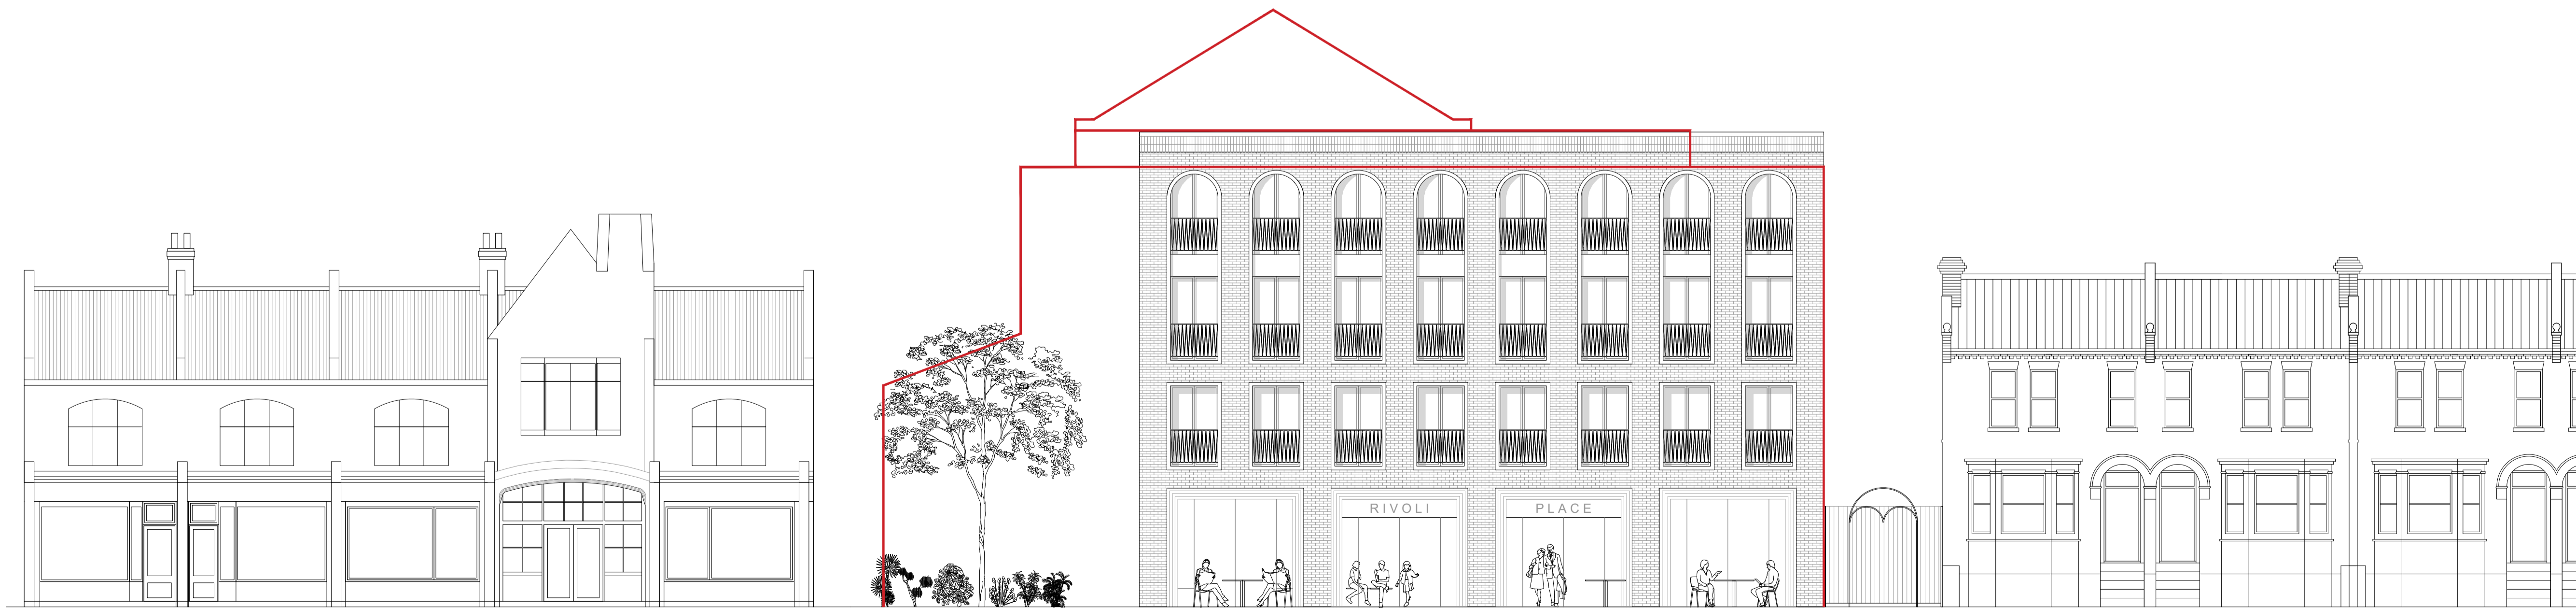

Proposed North Elevation 1:100
0 1 2 3 4 5

Notes:

Rev	Comment	By	Date
B	Planning Updates	DS	06/09/2023
A	Planning updates	DS	24/09/2023
-	Production of drawings	-	-

Stage:
PLANNING

Client:
PRIVATE

Project:
EMPIRE THEATRE
22 ALEXANDRA ST
SOUTHEND ON SEA
SS1 1BU

Drawing Title:
PROPOSED ELEVATIONS

Drawing no:
262-P105

Revision: **B** Drawn by: DS

Project no: 262-10-14 Chkd by: SK

Scale: 1:100 @A1

SKARCHITECTS
803-805 London Road
Westoff-on-Sea
SS0 9EZ
Tel: 01702 506250
Email: info@skarchitects.co.uk

Do not scale from this drawing.
Drawing to be read in conjunction with all other issued drawings, documents and relevant contextual information.
All information on this drawing for guidance purposes only. All dimensions must be checked onsite.
This information is subject to Building Control requirements and the requirements of all relevant statutory authorities and service providers.
© SKARCHITECTS Ltd 2023