


Proposed North Elevation 1:100


Proposed South Elevation 1:100

Proposed East Elevation 1:100


Proposed West Elevation 1:100

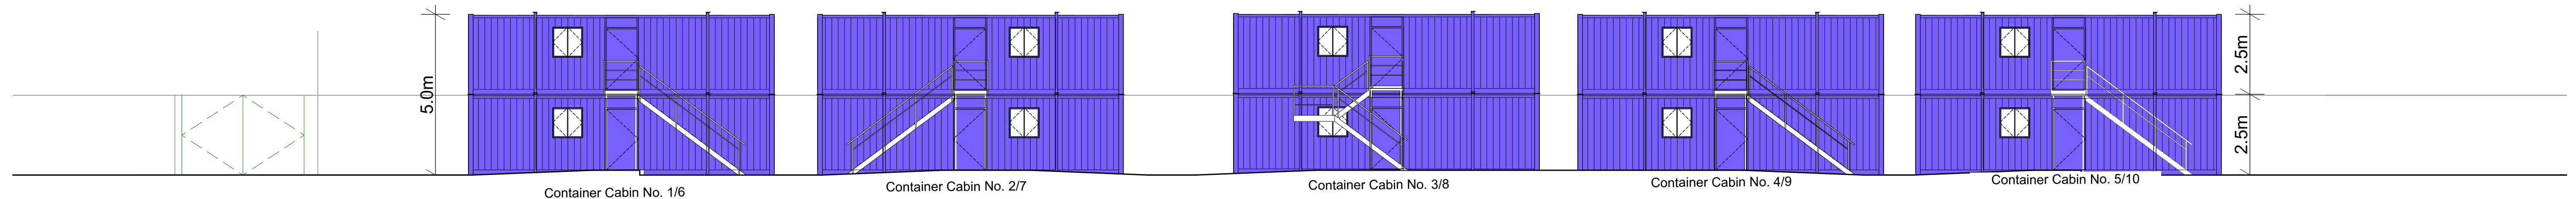


Proposed North Elevation 1:100

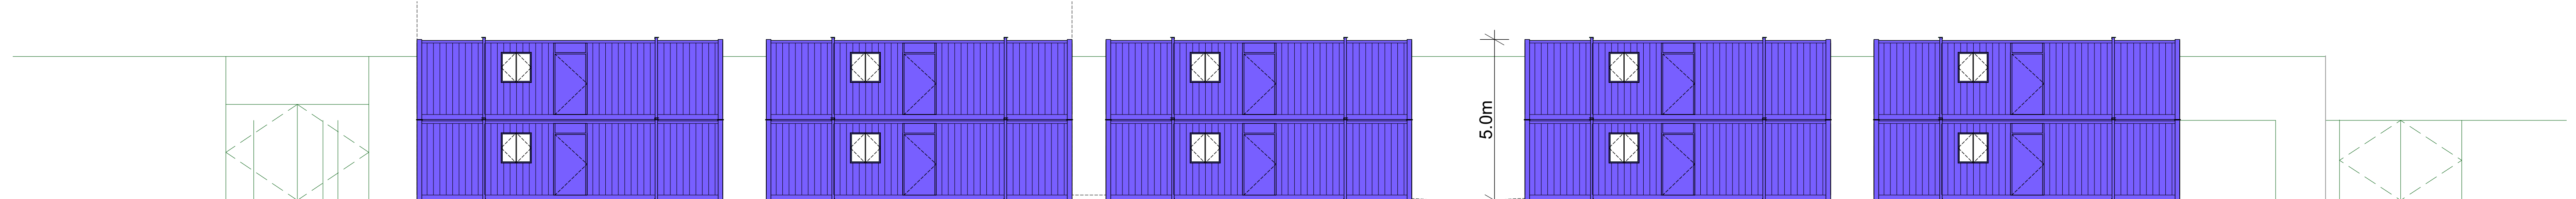


Proposed South Elevation 1:100

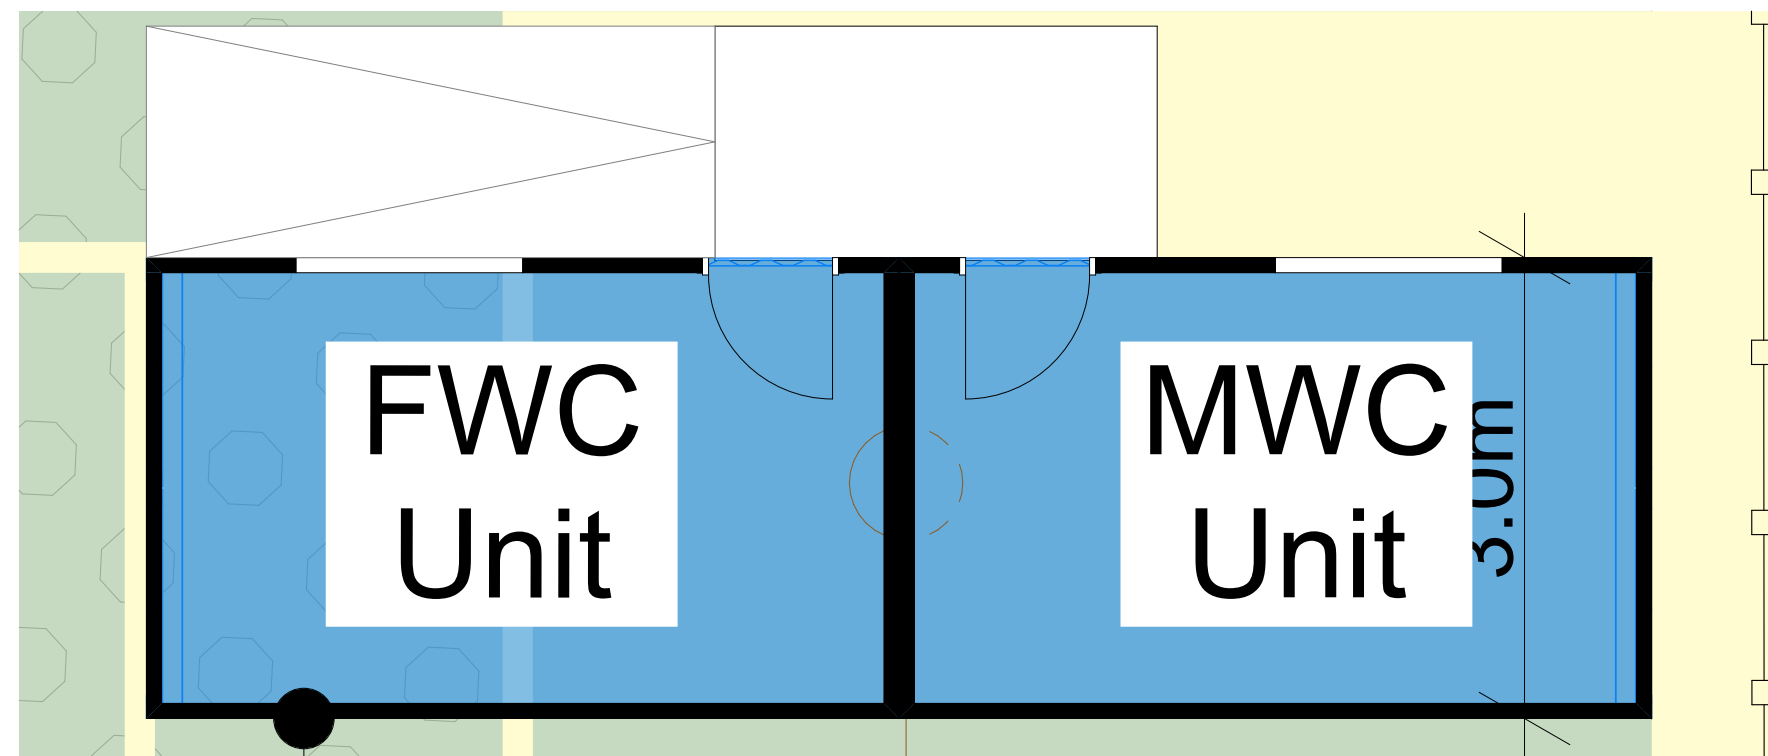

Indicative Welfare Cabins (layout by supplier) - 1:50

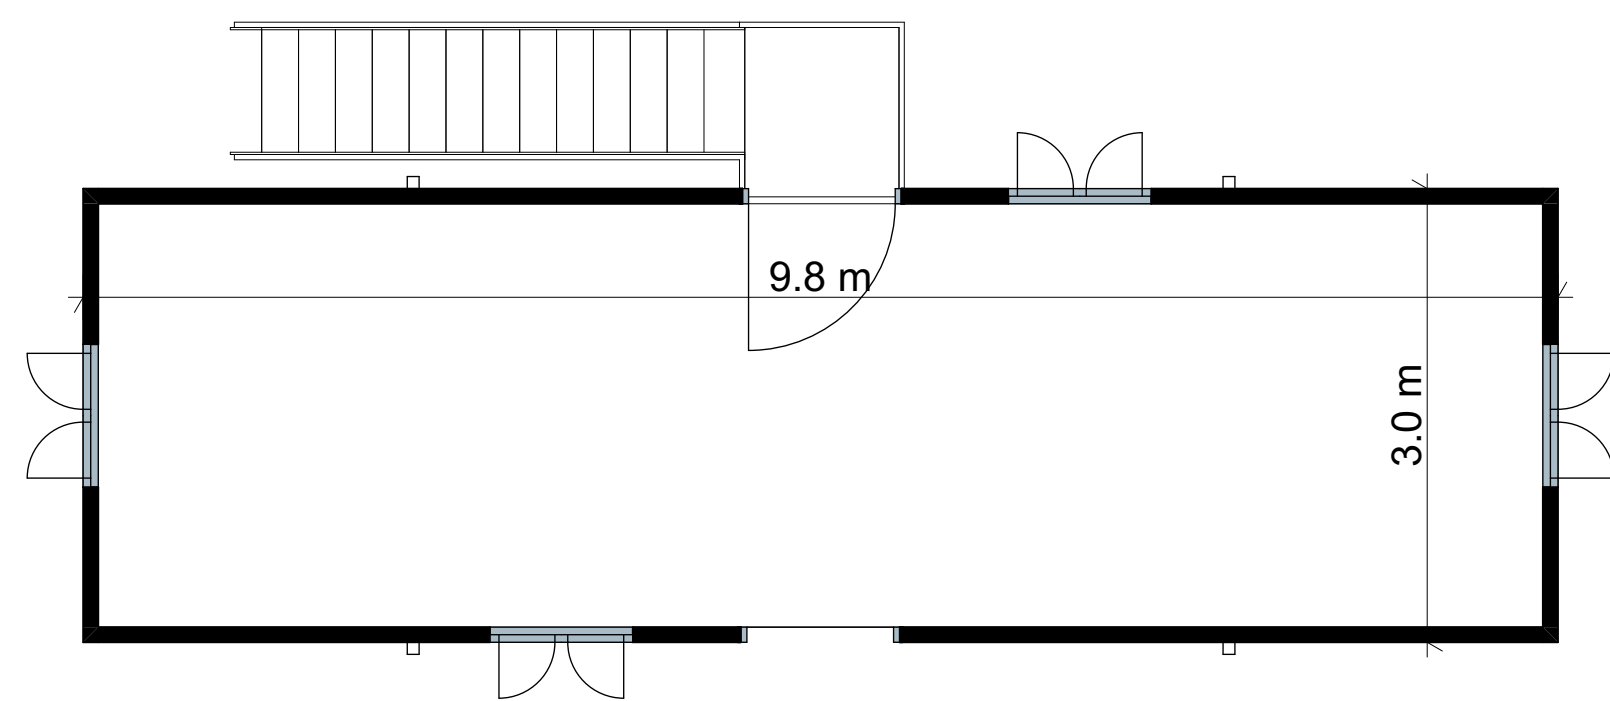

Typical Container Plan (Ground and First Floor) - 1:50

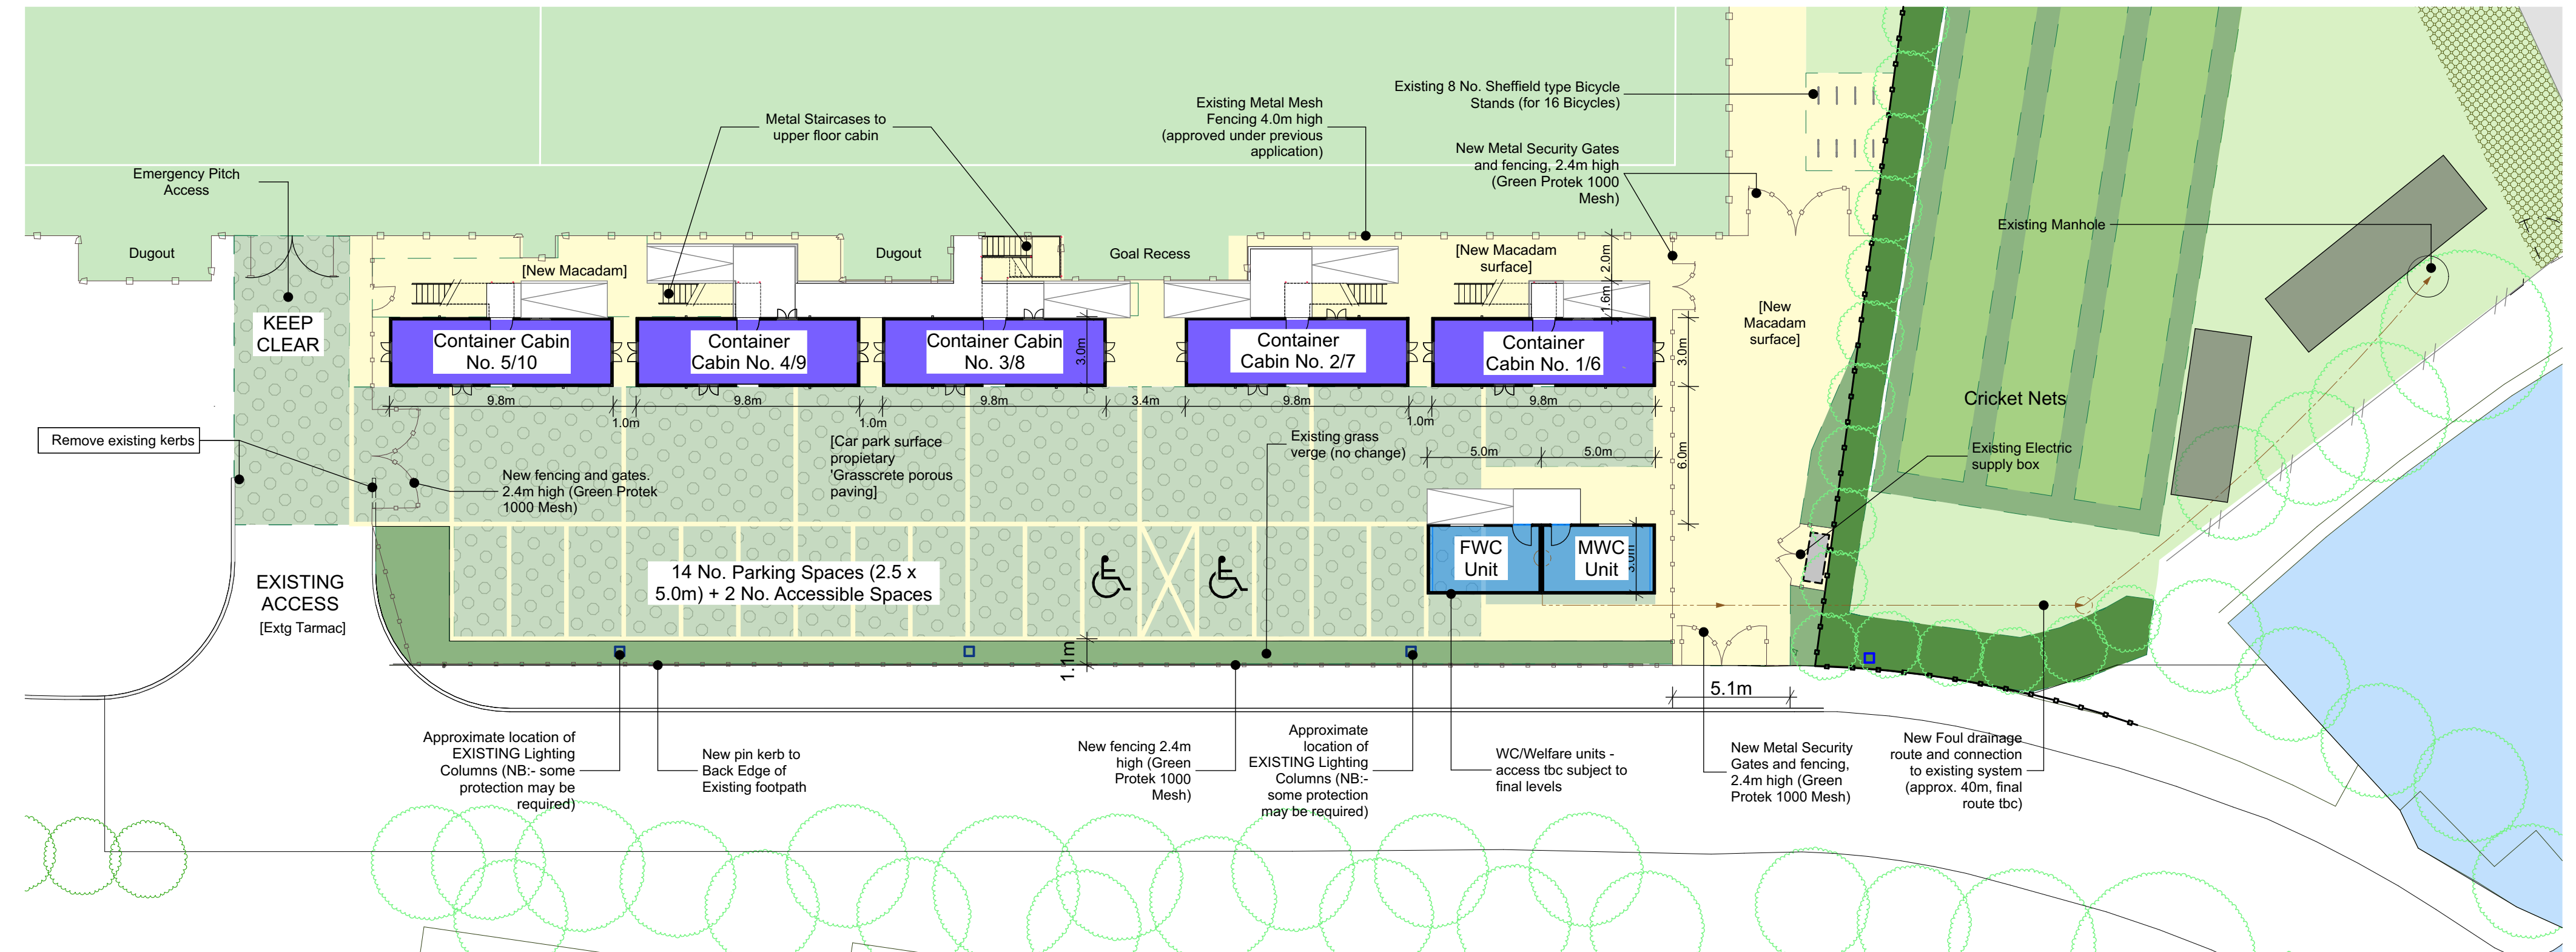


Site Layout Plan 1:200

Copyright
This document and all information contained herein is the sole property of Ayshford Sansome. Reproduction in whole or in part is strictly forbidden and may not be issued to any third party for any purpose unless prior permission is obtained.

DO NOT SCALE THIS DRAWING
Contractor must verify all dimensions on site before commencing any work or preparing manufacturing drawings. If in doubt ask.

1	5	Metres	
1	5	10	Metres

1:200 1:100

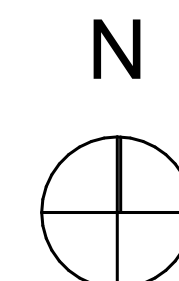

Rev	Description	Date
01	First Issue	05.07.23

Date	July'23	Scale	1:200, 1:100, 1:50 @A1
Status	Planning		
Project	Garon Park Community Interest Company Garon Park Masterplan Garon Park Southend on Sea SS2 4FA		

Title	Site Plan and Elevations		
Dwg No.	2231/F/201/P01		
Post	6 Riverside House Lower Southend Road Wickford, SS11 8BB.		
Tel	01268 562266		
Email	info@ayshford.com		

**AYSHFORD
SANSOME**