


INDICATIVE INTERNAL LAYOUTS SHOWN
AND SUBJECT TO CHANGE PENDING
UPDATE TO PART B IN OCTOBER 2023

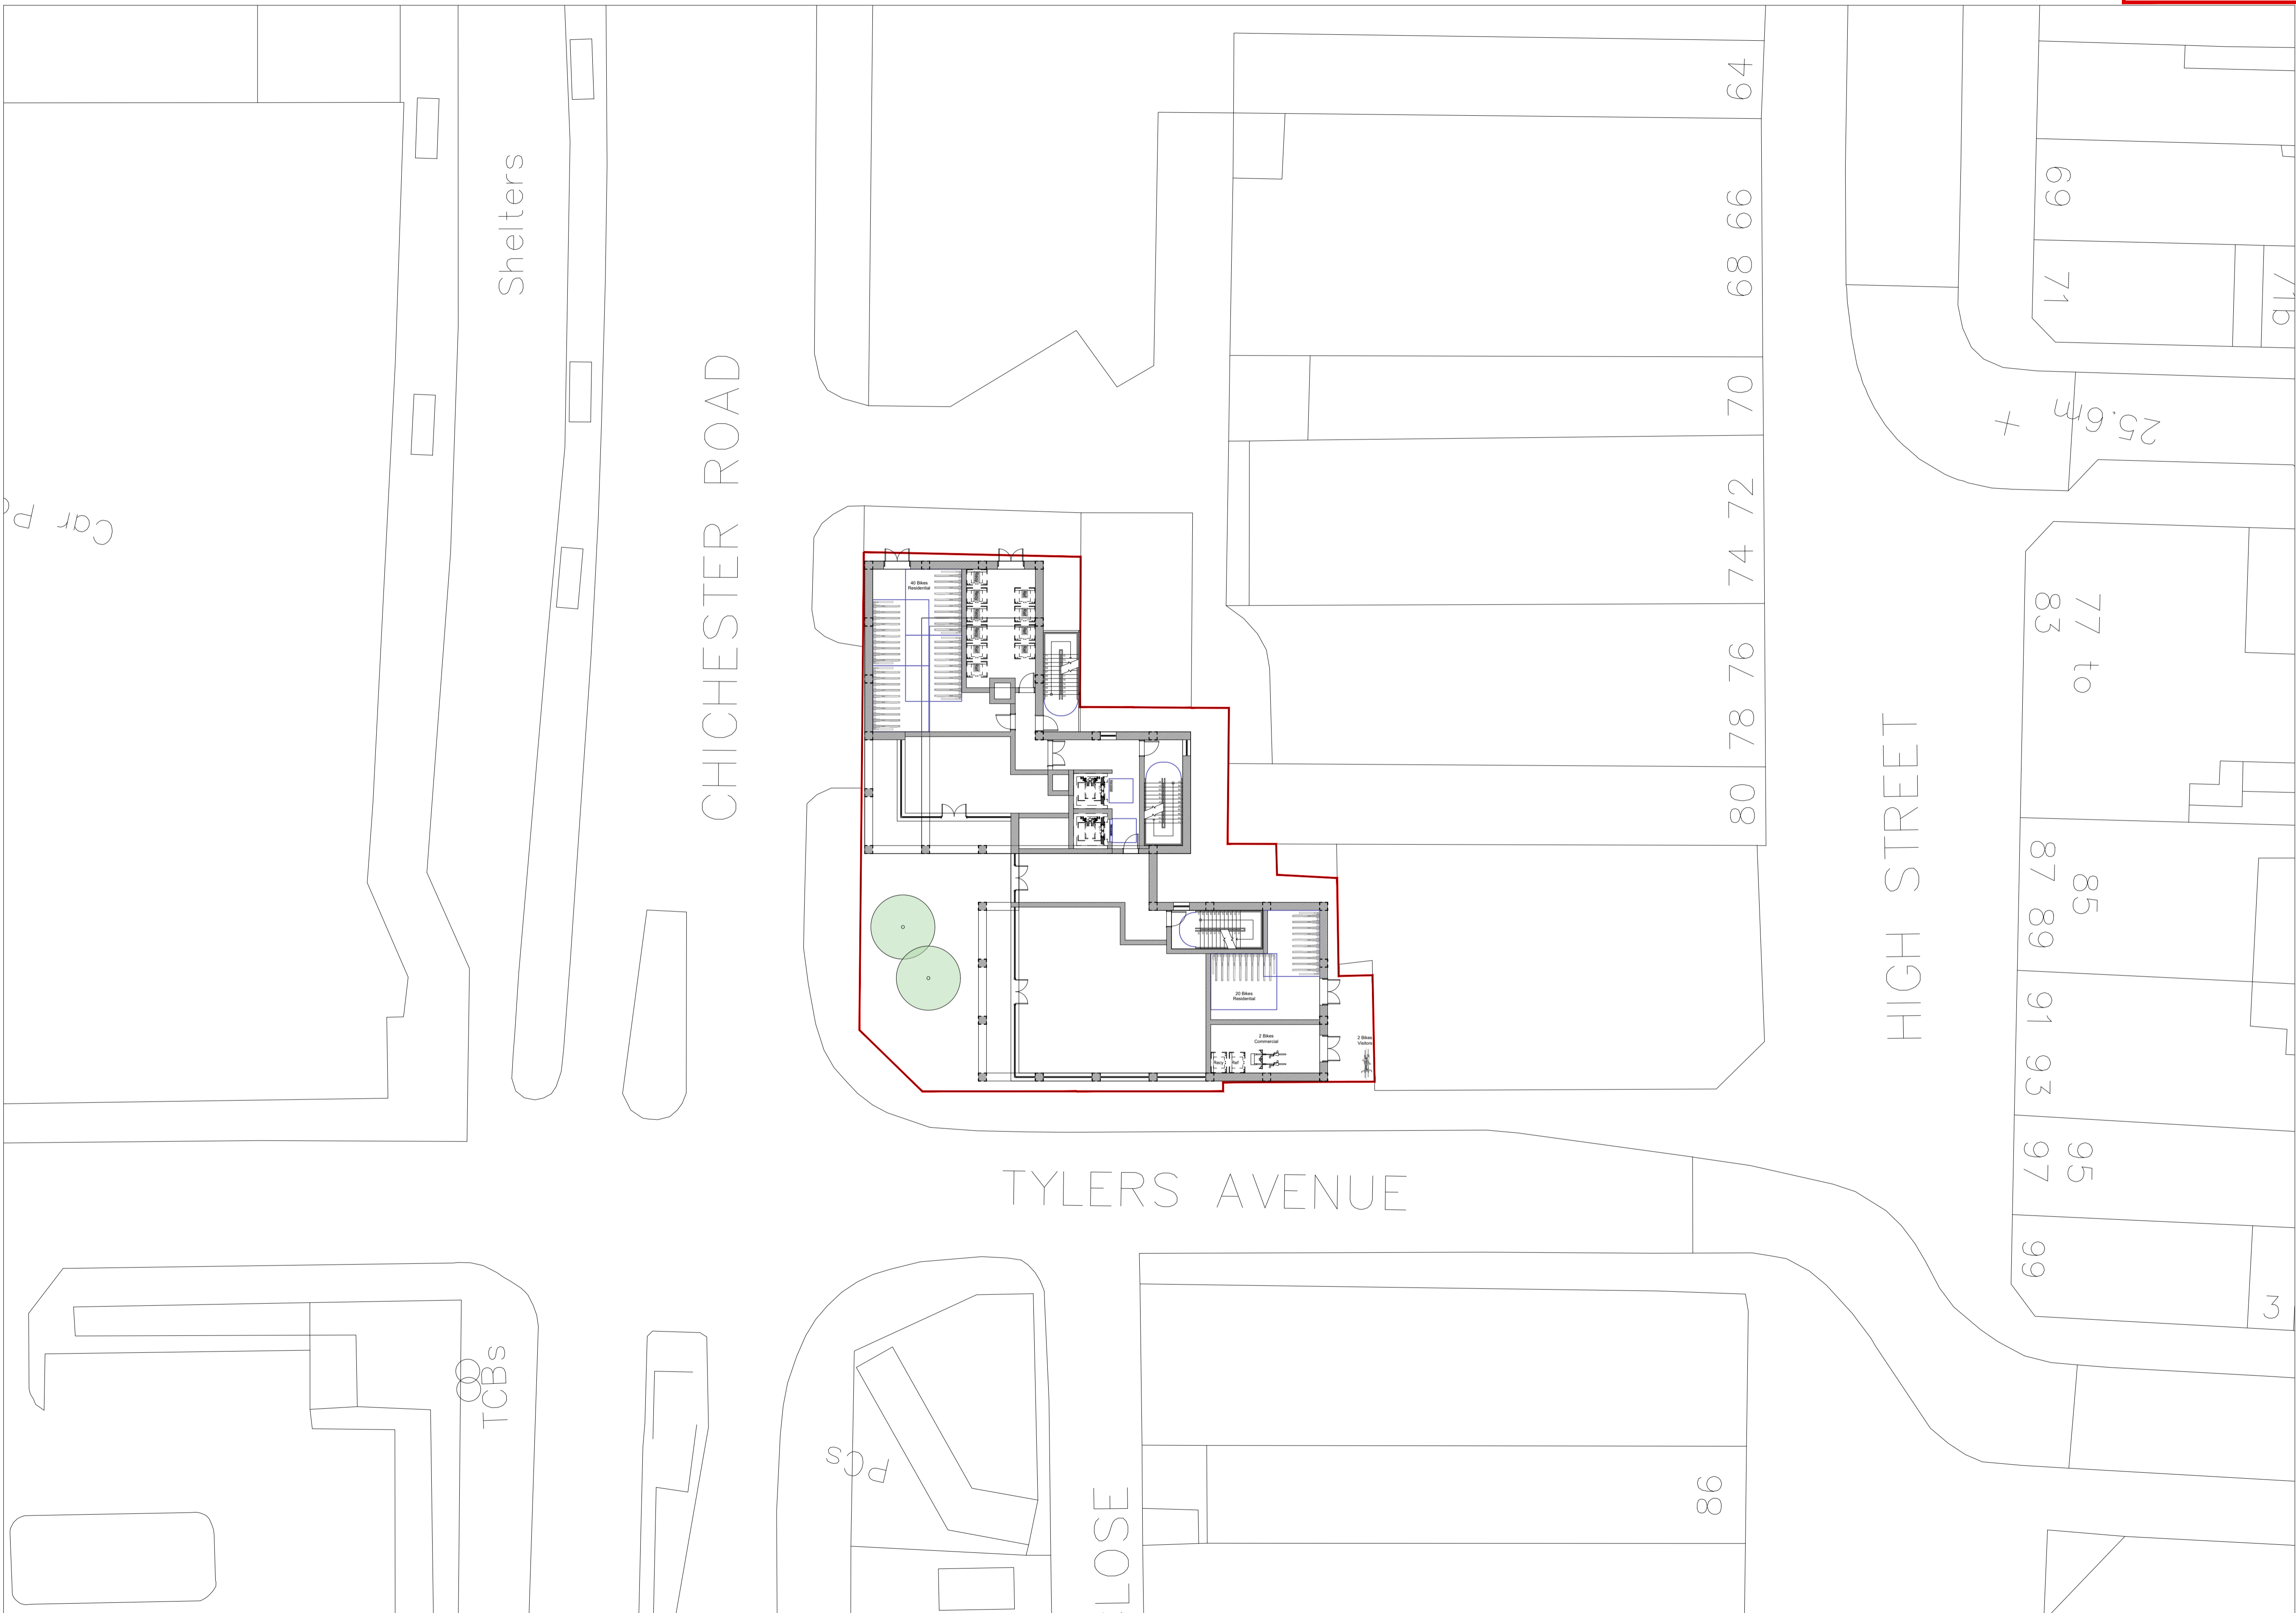

Proposed Site Plan - 1:200
0 2 4 6 8 10

Notes:

Rev	Comment	By	Date
B	Final	ABG	01/09/2023
A	Final	ABG	07/03/2023
-	Planning	ABG	07/02/2023

Stage:
Planning

Client:
Private

Project:
7 Tylers Avenue
Southend-on-Sea
Essex
SS1 2BB

Drawing Title:
Site Plan

Drawing no:
621P05

Revision: **B** Drawn by: ABG

Project no: **621** Chkd by: ---

Scale: 1:200 @A1

SKARCHITECTS
803-805 London Road
Weston-on-Sea
SS0 9EZ
Tel: 01702 599250
Email: info@skarchitects.co.uk

Do not scale from this drawing.
Drawing to be read in conjunction with all other issued drawings, documents and relevant consultants' information.
All dimensions on this drawing for guidance purposes only. All dimensions must be checked onsite.
This information is subject to Building Control requirements and the requirements of all relevant statutory authorities and service providers.
© SKARCHITECTS Ltd 2023