

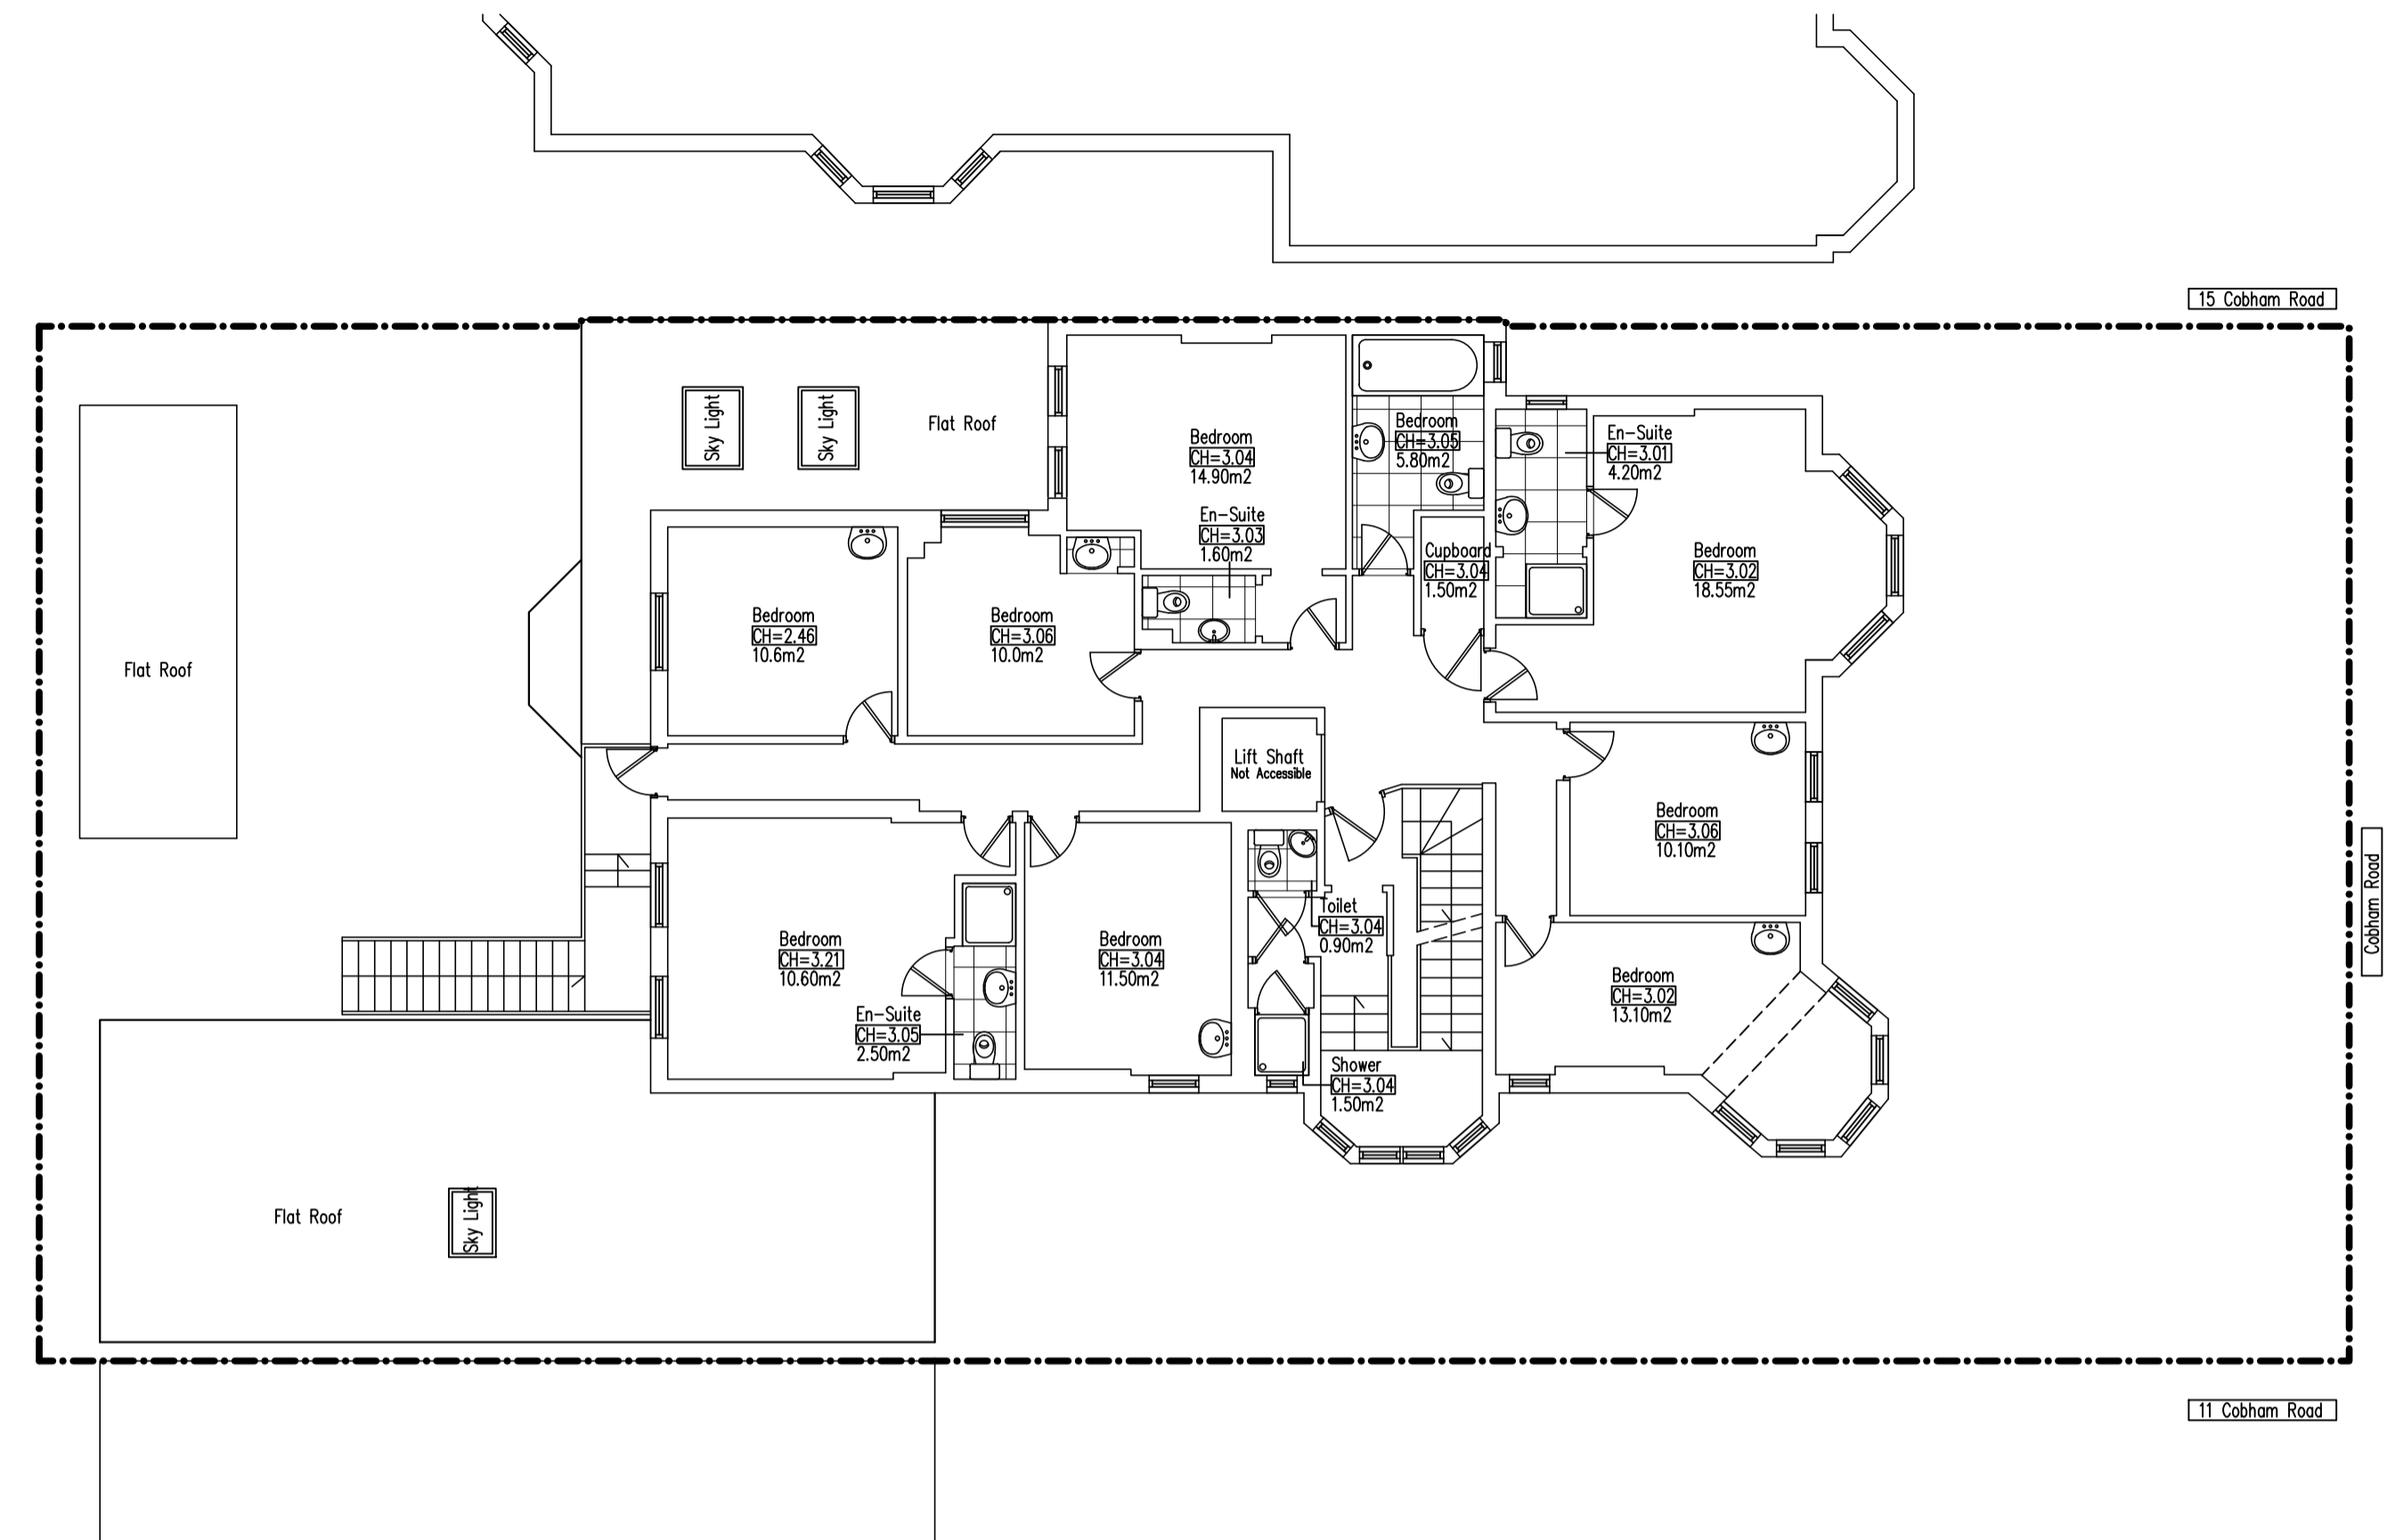
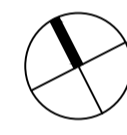




Existing Ground Floor Plan
Scale 1:100 @ A1

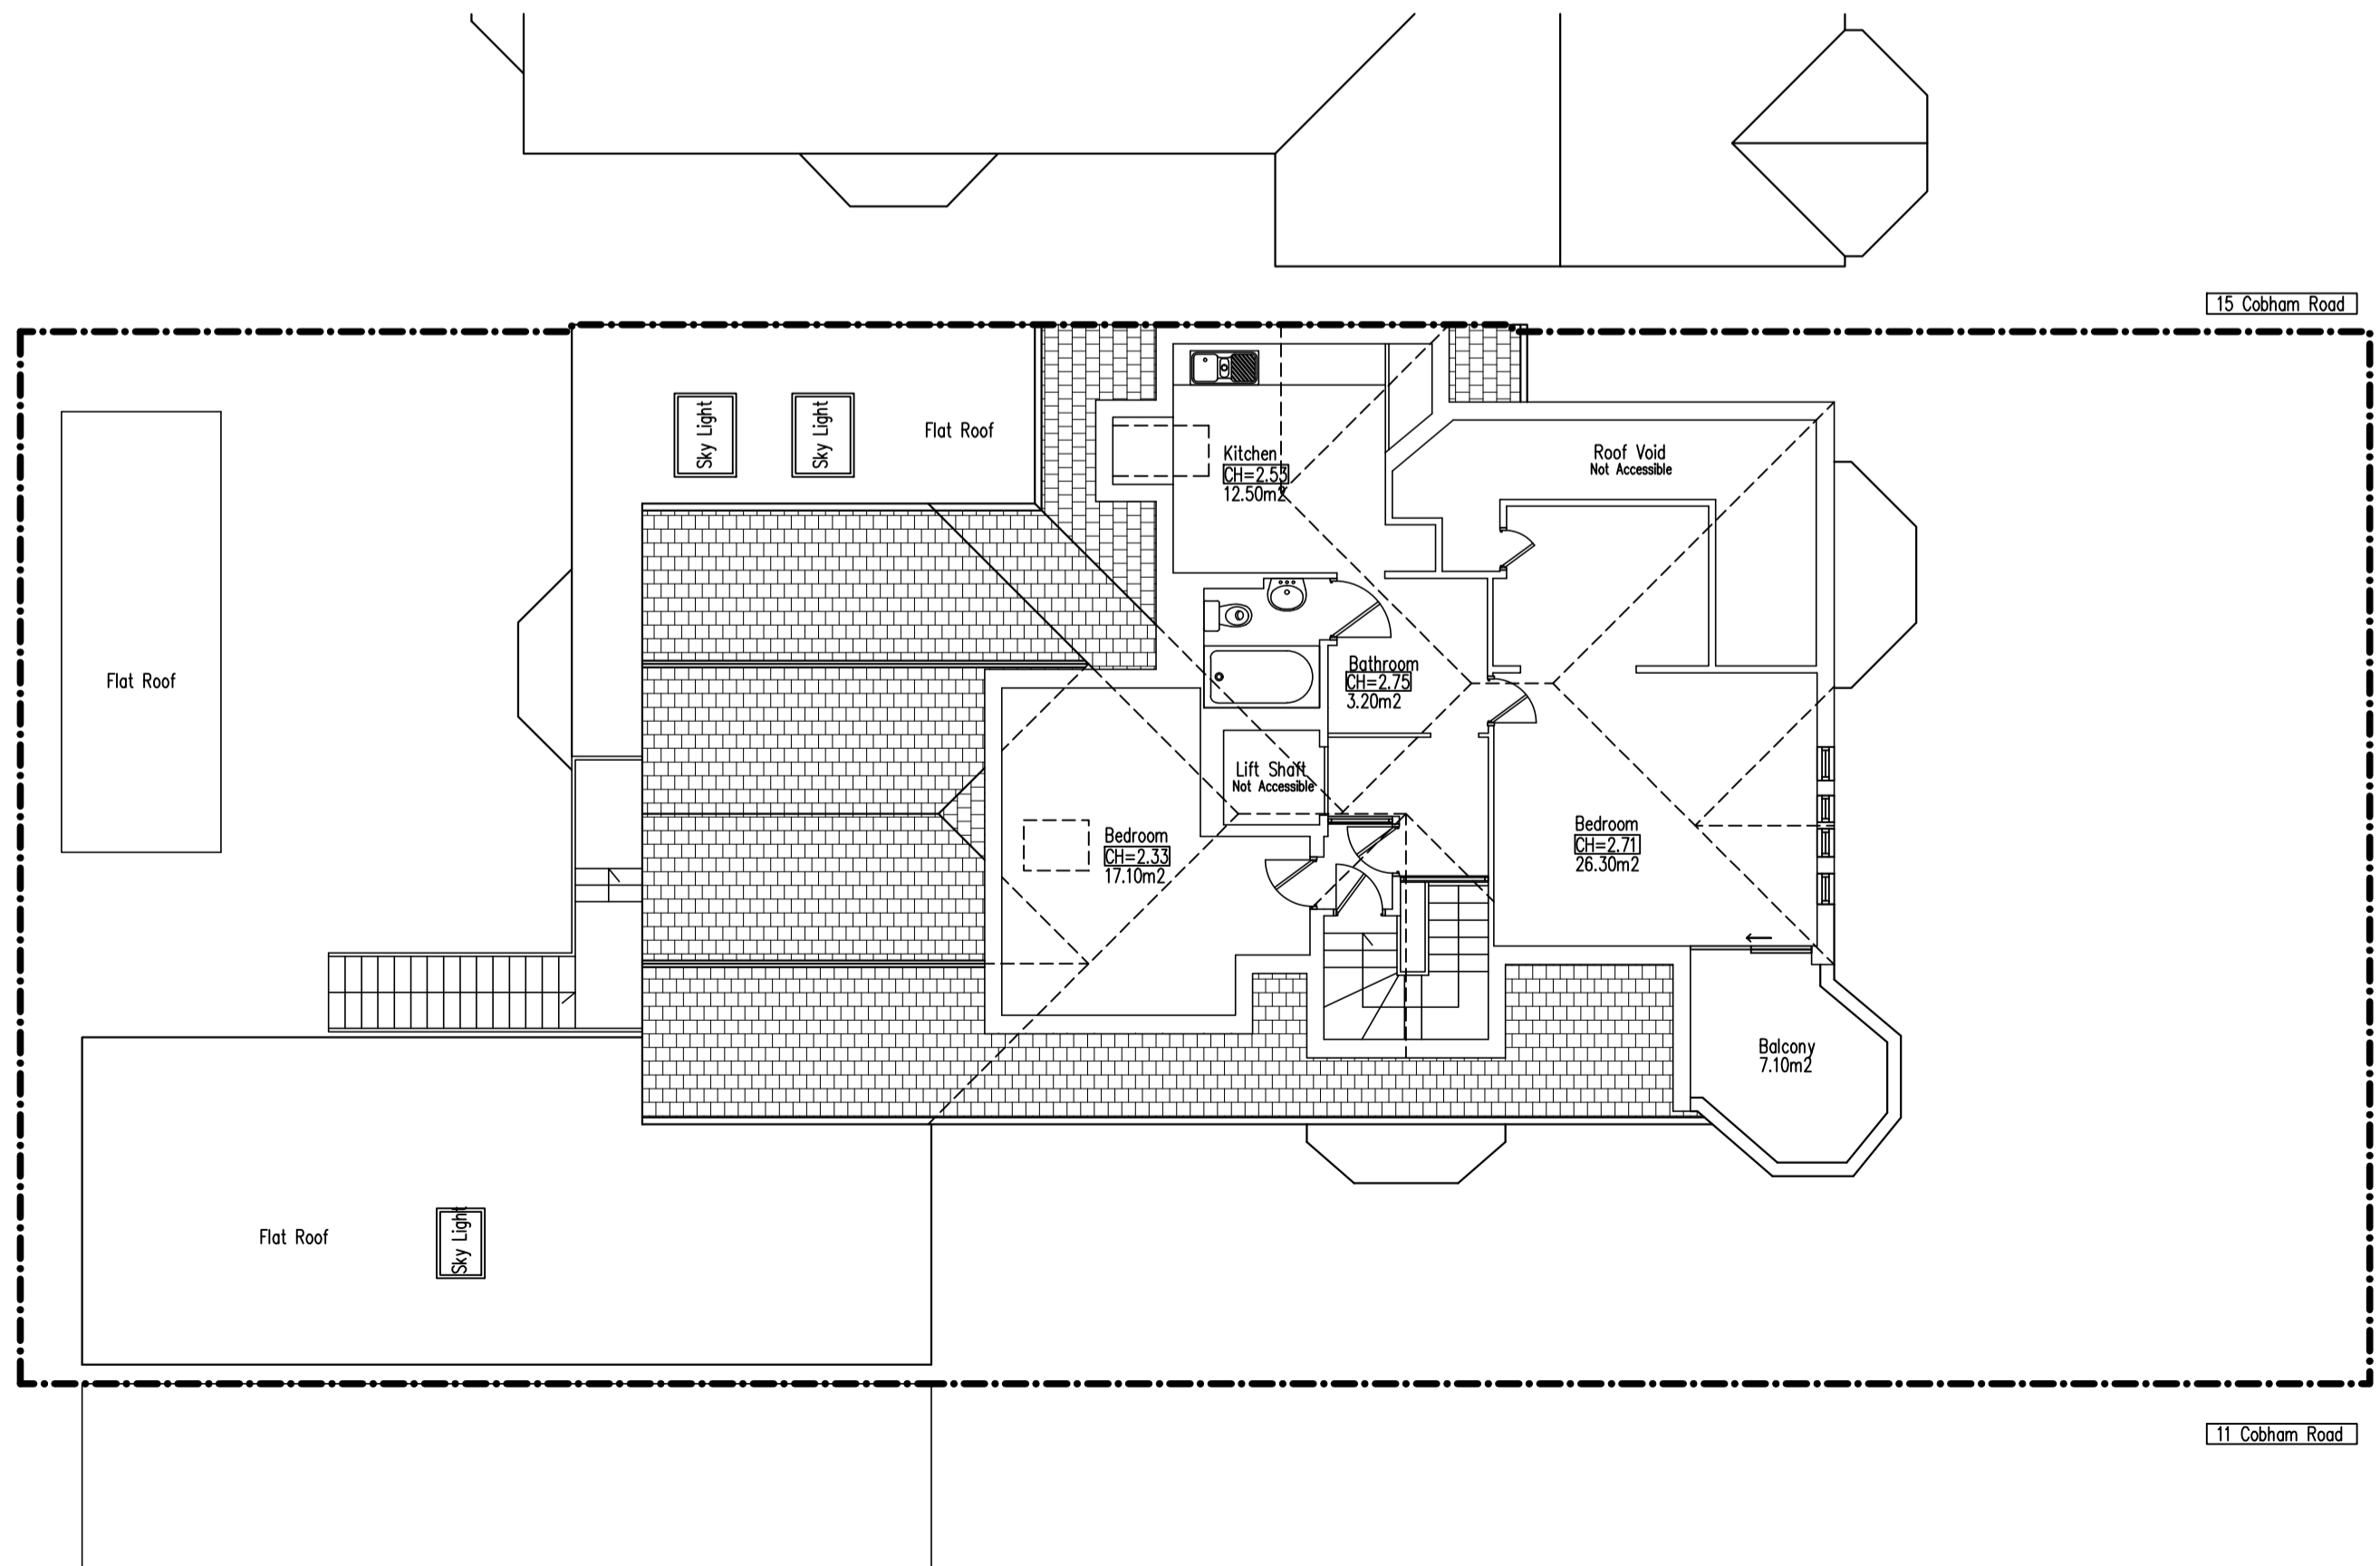

Existing First Floor Plan
Scale 1:100 @ A1

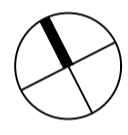

Existing Second Floor Plan
Scale 1:100 @ A1

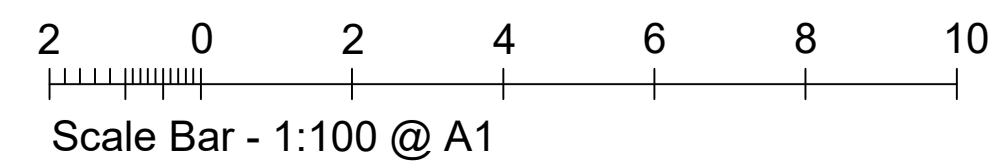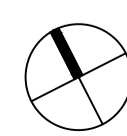

PROJECT:
13 Cobham Road
Westcliff-on-Sea, Essex, SSO 8EG

TITLE:
Existing Layouts

SCALE: 1:100 @ A1 DATE: Feb 23

Drawing No. 1537-01 REV.



Breley Design Ltd, Warren House
10-20 Main Road, Hockley
Essex SSS 4QS, England
Telephone: +44 (0)1702 203886
Facsimile: +44 (0)1702 207743
Email: info@breleydesign.com

Copyright of this drawing shall remain the property of Breley Design Limited. It may not be used in whole or part by any other parties for any other purpose without prior consent. All dimensions to be checked on site and any discrepancies reported to Breley Design Limited before work commences.