


Ground Floor Plan



First Floor Plan

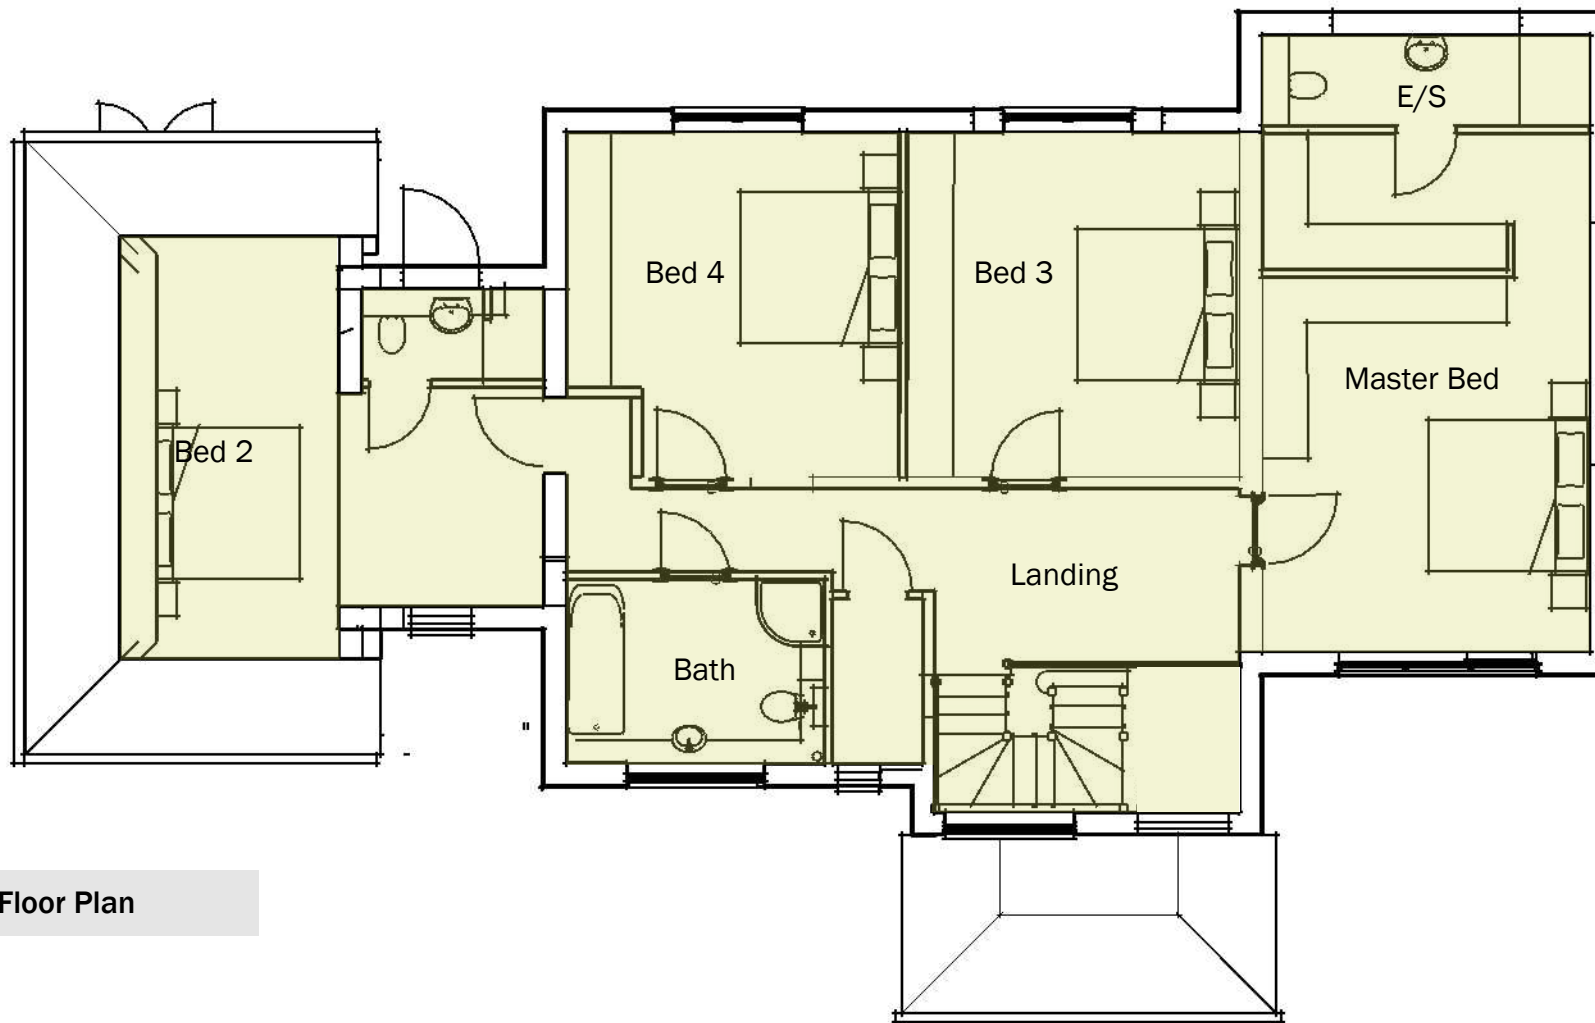

Scale: 1:100

1
P.03
Ground and First Floor
1:100

Parkanaur
Proposed New Dwelling

Shan Althansen

Drawn / Date
PRE / Dec 2020

Revision		
rev.	date	comment
A	Dec 22	Boundary change
B	Jun 23	Dwg created
C	Sep 23	Resubmission amendments

Drawing A3

Ground and First Floor

P:03_C

22963