



Project

29 Parkanaur Avenue  
Thorpe Bay

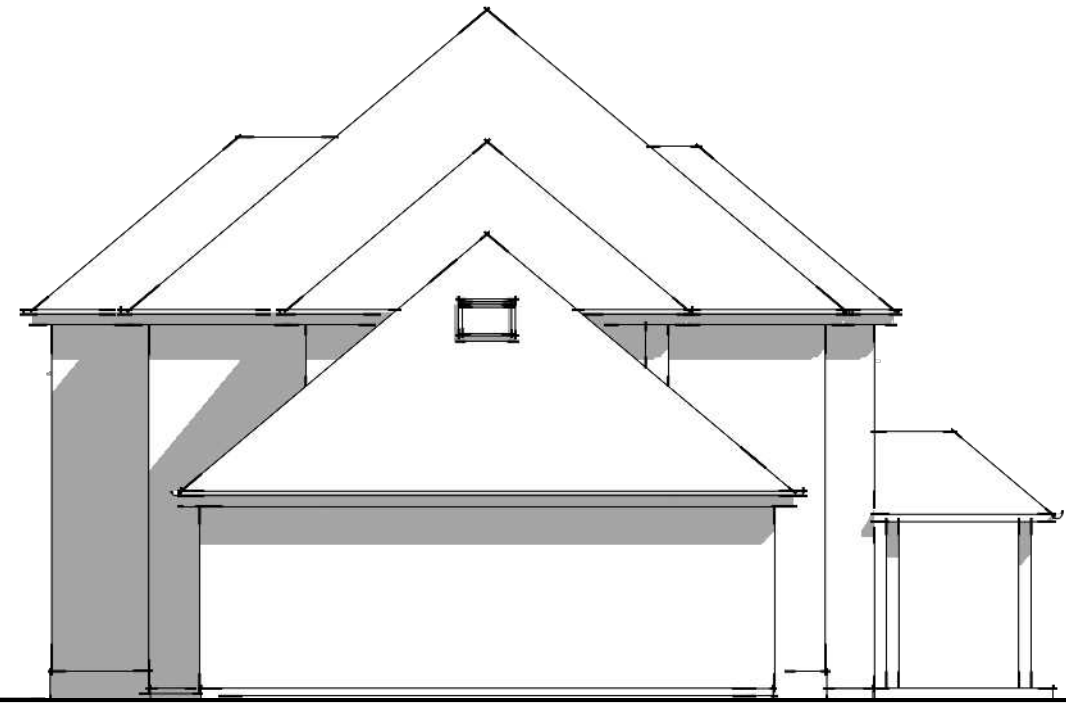

South Elevation

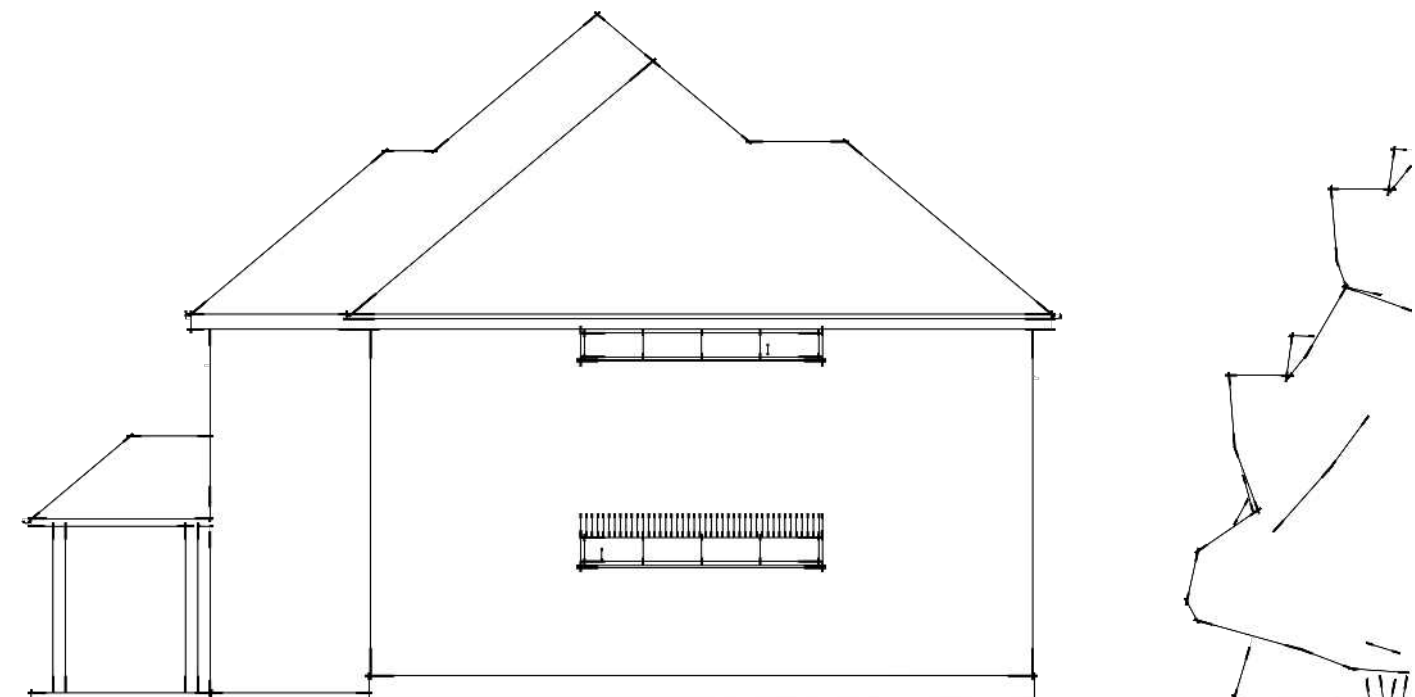

North Elevation

**Parkanaur**  
Proposed New Dwelling

Shan Althansen

Drawn / Date  
PRE / Dec 2020

Revision		
rev.	date	comment
A	Dec 22	Boundary change
B	Jun 23	Dwg created
C	Sep 23	Resubmission amendments

Drawing A3

Side Elevations

**P:06**<sub>C</sub>

22963

1 Side Elevations  
P.06 1:100



Scale: 1:100