



2 FRONT ELEVATION 1:100




4 SIDE ELEVATION 1:100

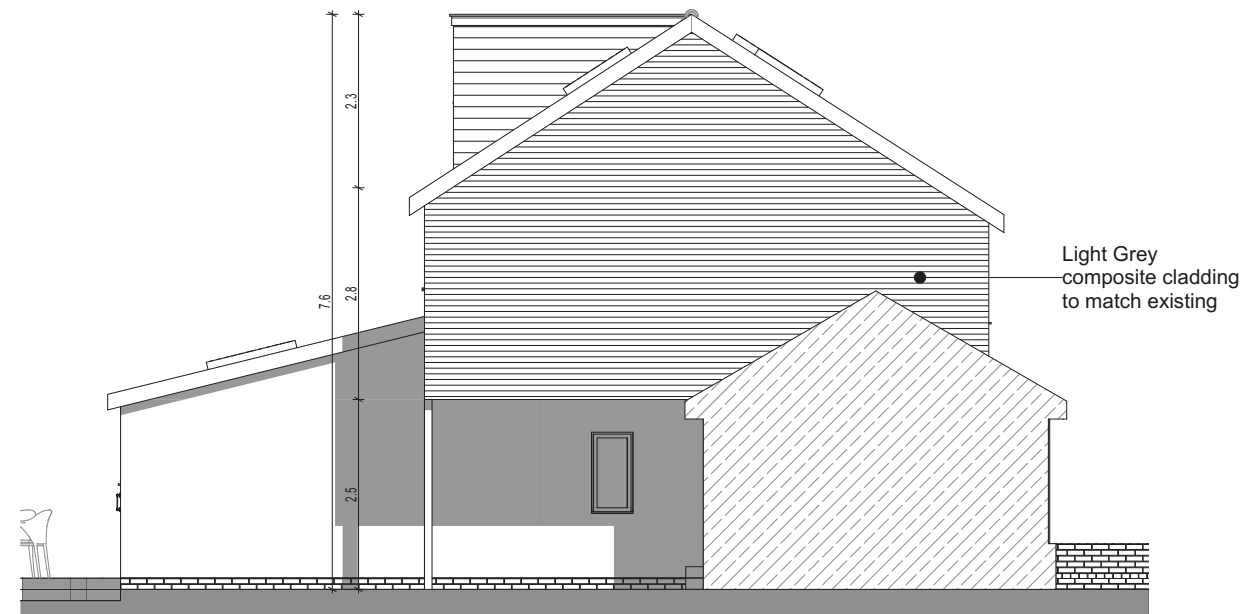


3 REAR ELEVATION 1:100

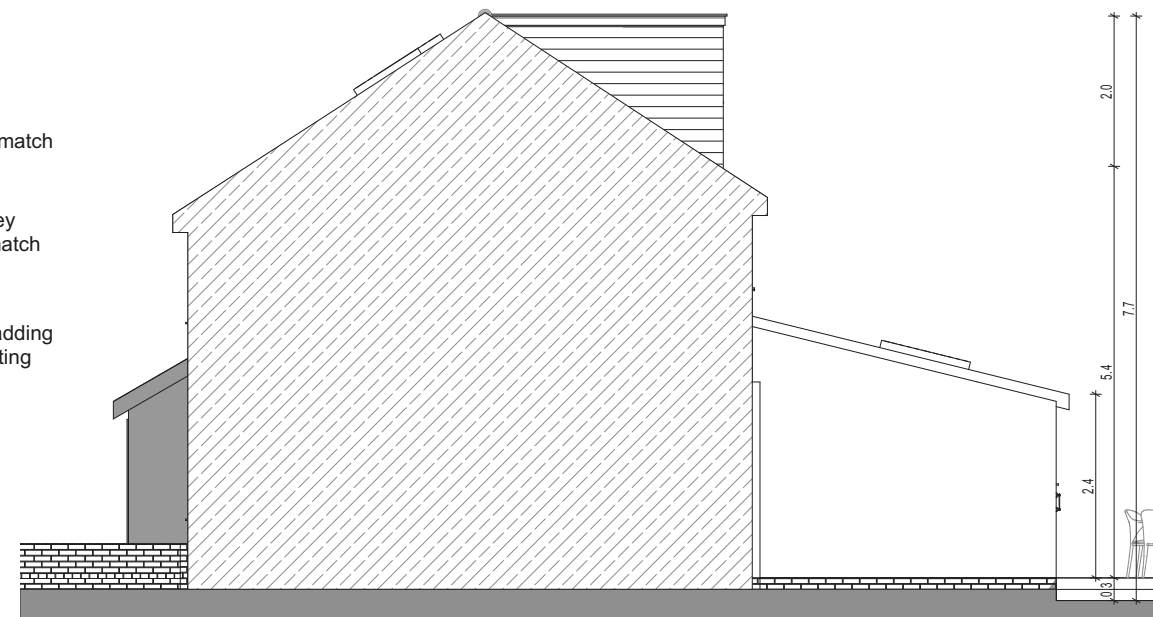

5 SIDE 2 ELEVATION 1:100

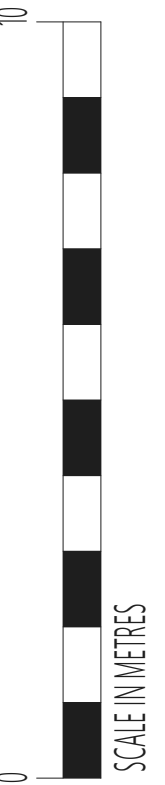

Proposed Elevations

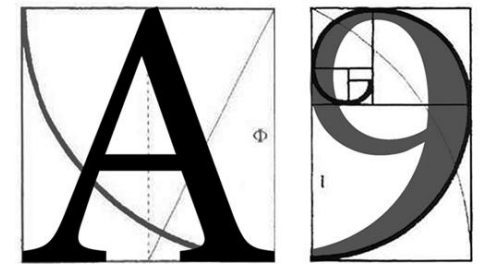

ARCHITECTURE

255 London Road, Hadleigh, Essex, SS7 2BN
 Info@A9Architecture.co.uk
 Tel: 01702558888 www.A9architecture.co.uk

Project:
**112 Pinewood Avenue,
 Southend on Sea,
 Essex,
 SS9 5PB**

Drawing Title:
 Proposed Elevations

Client:
 Daniel Carey

Drawn: LD	Checked: DP	Date: 23/10/2023	Scale: 1:100	Paper Size A3
--------------	----------------	---------------------	-----------------	------------------

Job no. 1835	Dwg. no. 08	Revision: A	<input checked="" type="checkbox"/> Preliminary <input type="checkbox"/> Design <input type="checkbox"/> Tender <input type="checkbox"/> Contract <input type="checkbox"/> Working
-----------------	----------------	-----------------------	--